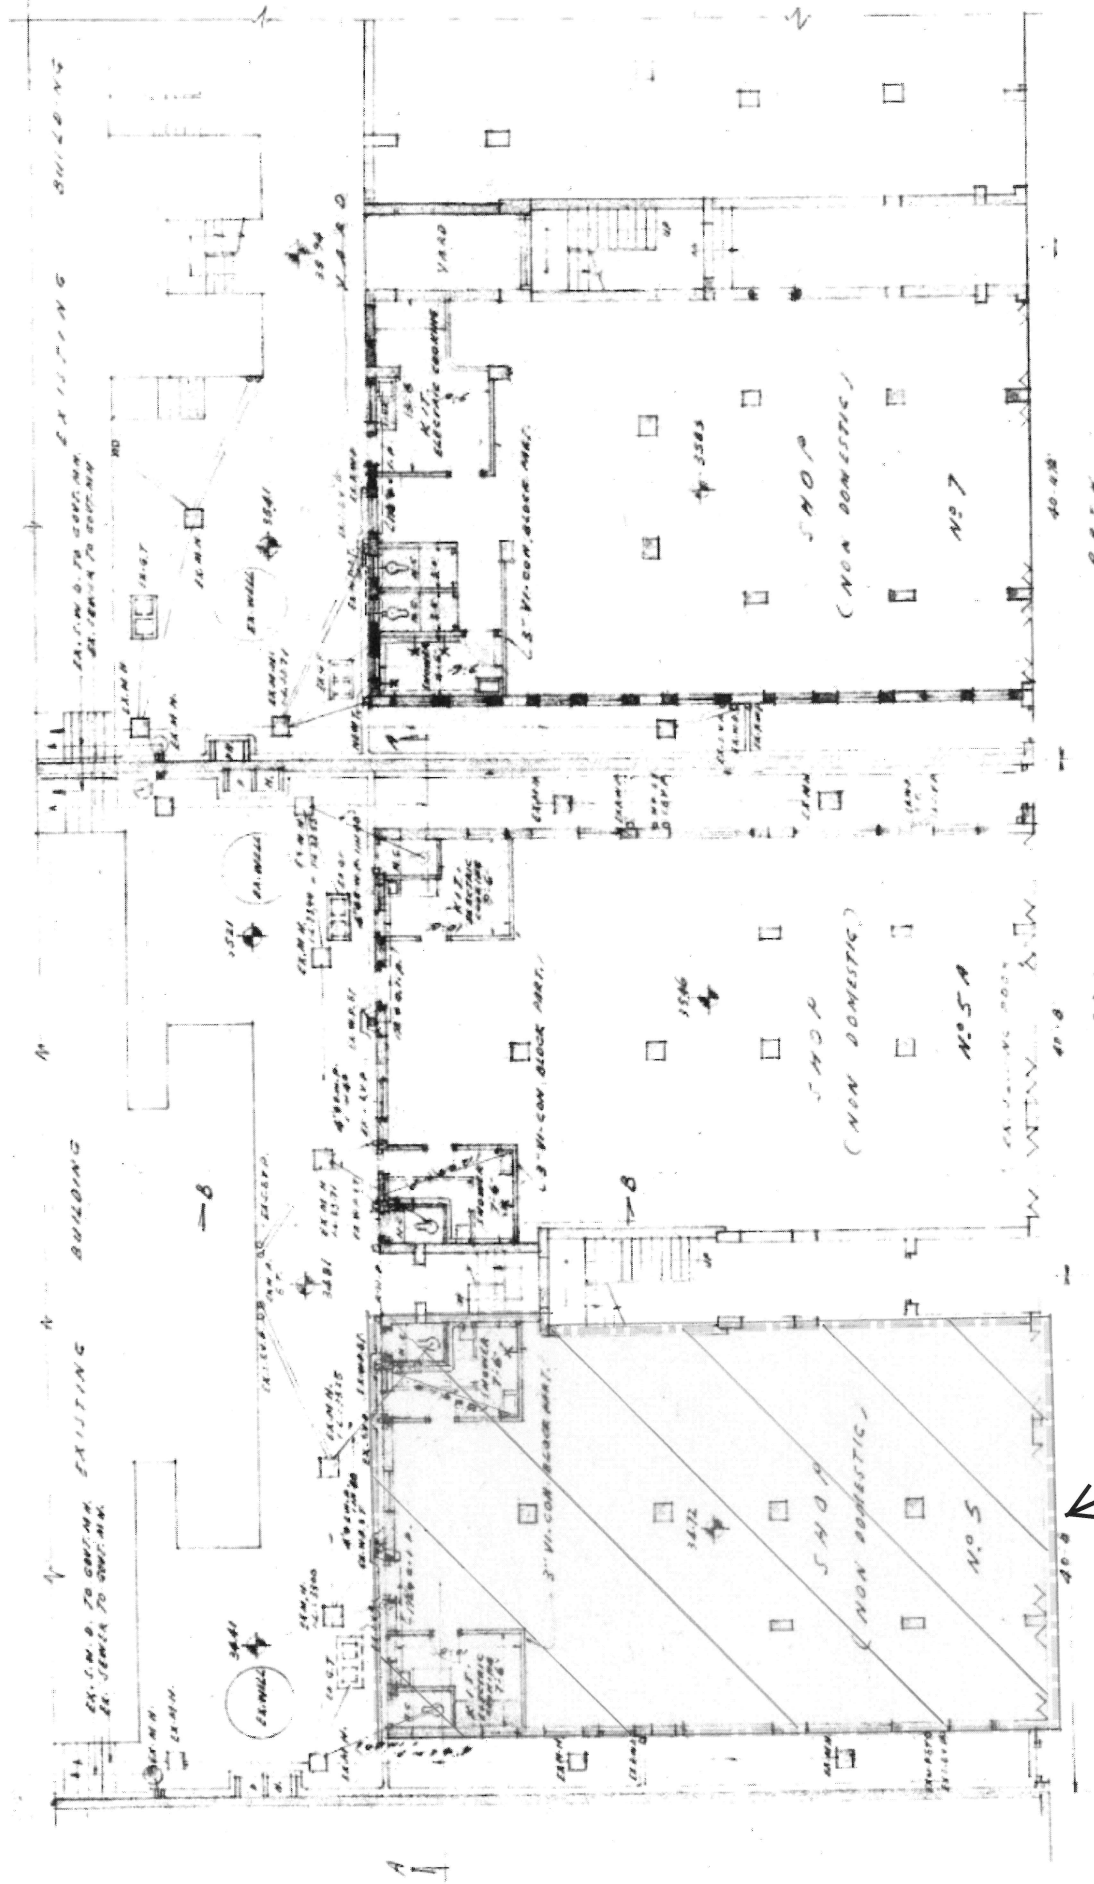


Not to Scale

JUNCTION ROAD

Application Premises

G/F, 5 Junction Road, Kowloon City, Kowloon

G/F Plan (BD Record Plan)

PROPOSED ALTERATIONS & ADDITIONS ON A.K.A. Nº 3650, 3565, & 2638, SEC. B. Nº 5, 5A, & 7