


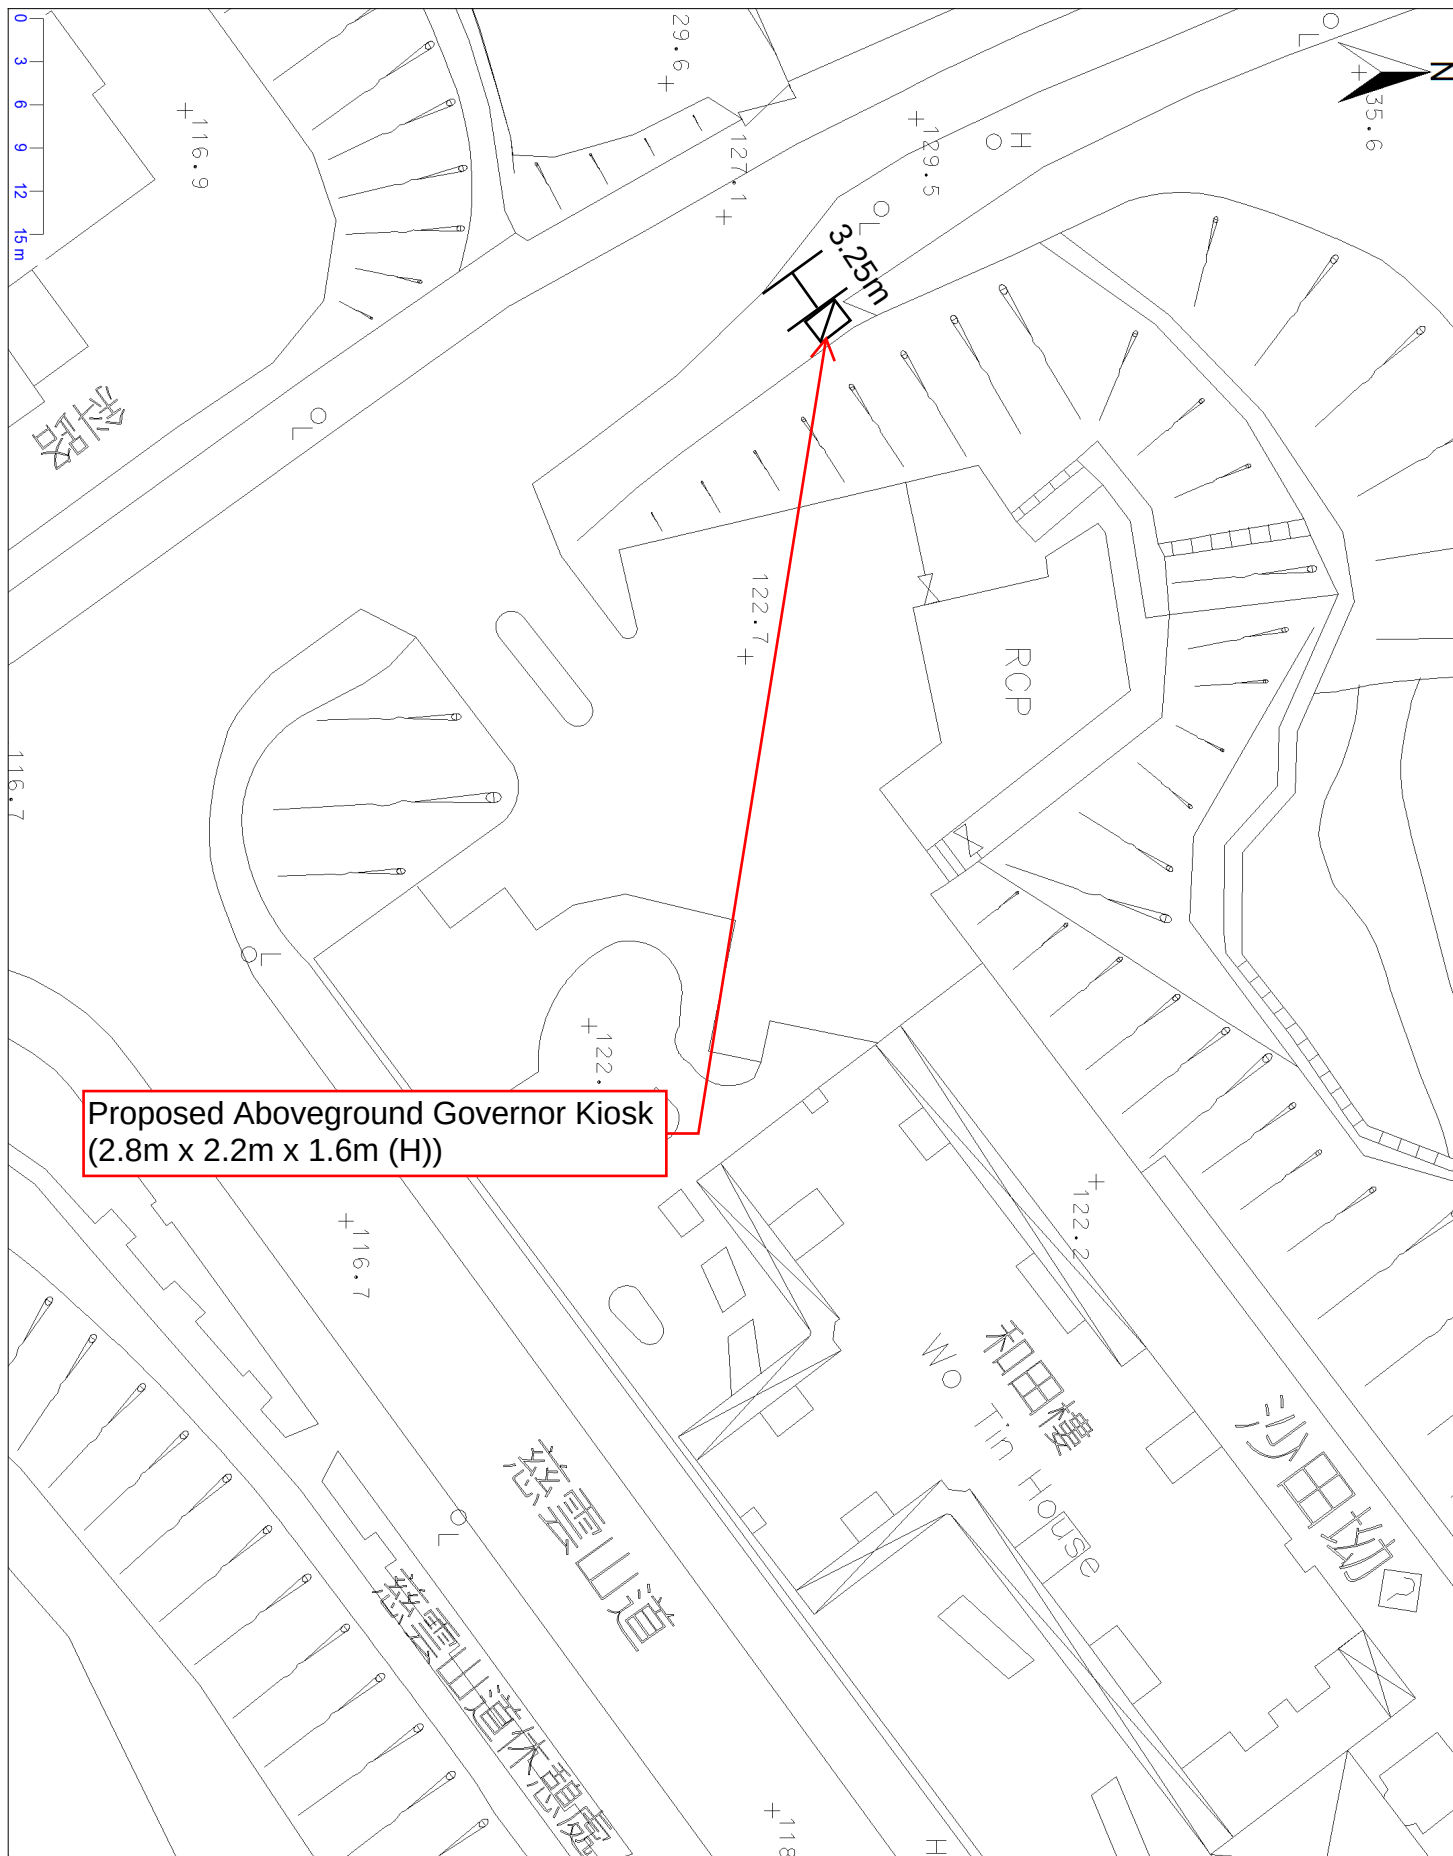

TITLE : Drawing for Proposed Aboveground Gas Governor Kiosk at Shatin Pass Road/Tsz Wan Shan Road	 THE HONG KONG AND CHINA GAS CO. LTD. NETWORK DEVELOPMENT DEPARTMENT
	PREPARED BY : Ivanka Poon DATE : 17 - 10 - 2024
	APPROVED BY : Mark Lo DATE : 17 - 10 - 2024 DRG. NO. : PL/K/24/029 SCALE 1:500 (A4)