


Appendix I Location Plans of Application Site




LEGEND



APPLICATION BOUNDARY

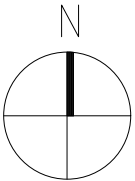

-	DESIGN PROPOSAL	JUL'25
REV.	DESCRIPTION	DATE
PROJECT :		
REDEVELOPMENT OF NOS. 20-24 TAI YAU STREET SAN PO KONG, KOWLOON, N.K.I.L.s 4735, 4736, 4737, 4738, 4739 RP, 4739 S.A & 4739 S.B		
DRAWING TITLE :		
LOCATION INDEX PLAN		
AUTHORIZED PERSON :		
C&L architects & surveyors ltd 朱倫建築師測量師有限公司		
JOB No. : AA598		
DESIGNED : RL	DRAWN : NC	CHECKED : RL
APPROVED : JC		
PRINTED DATE :		DATE :
SCALE AT A3 N.T.S.	DRAWING No. : LIP-01	REV. : -

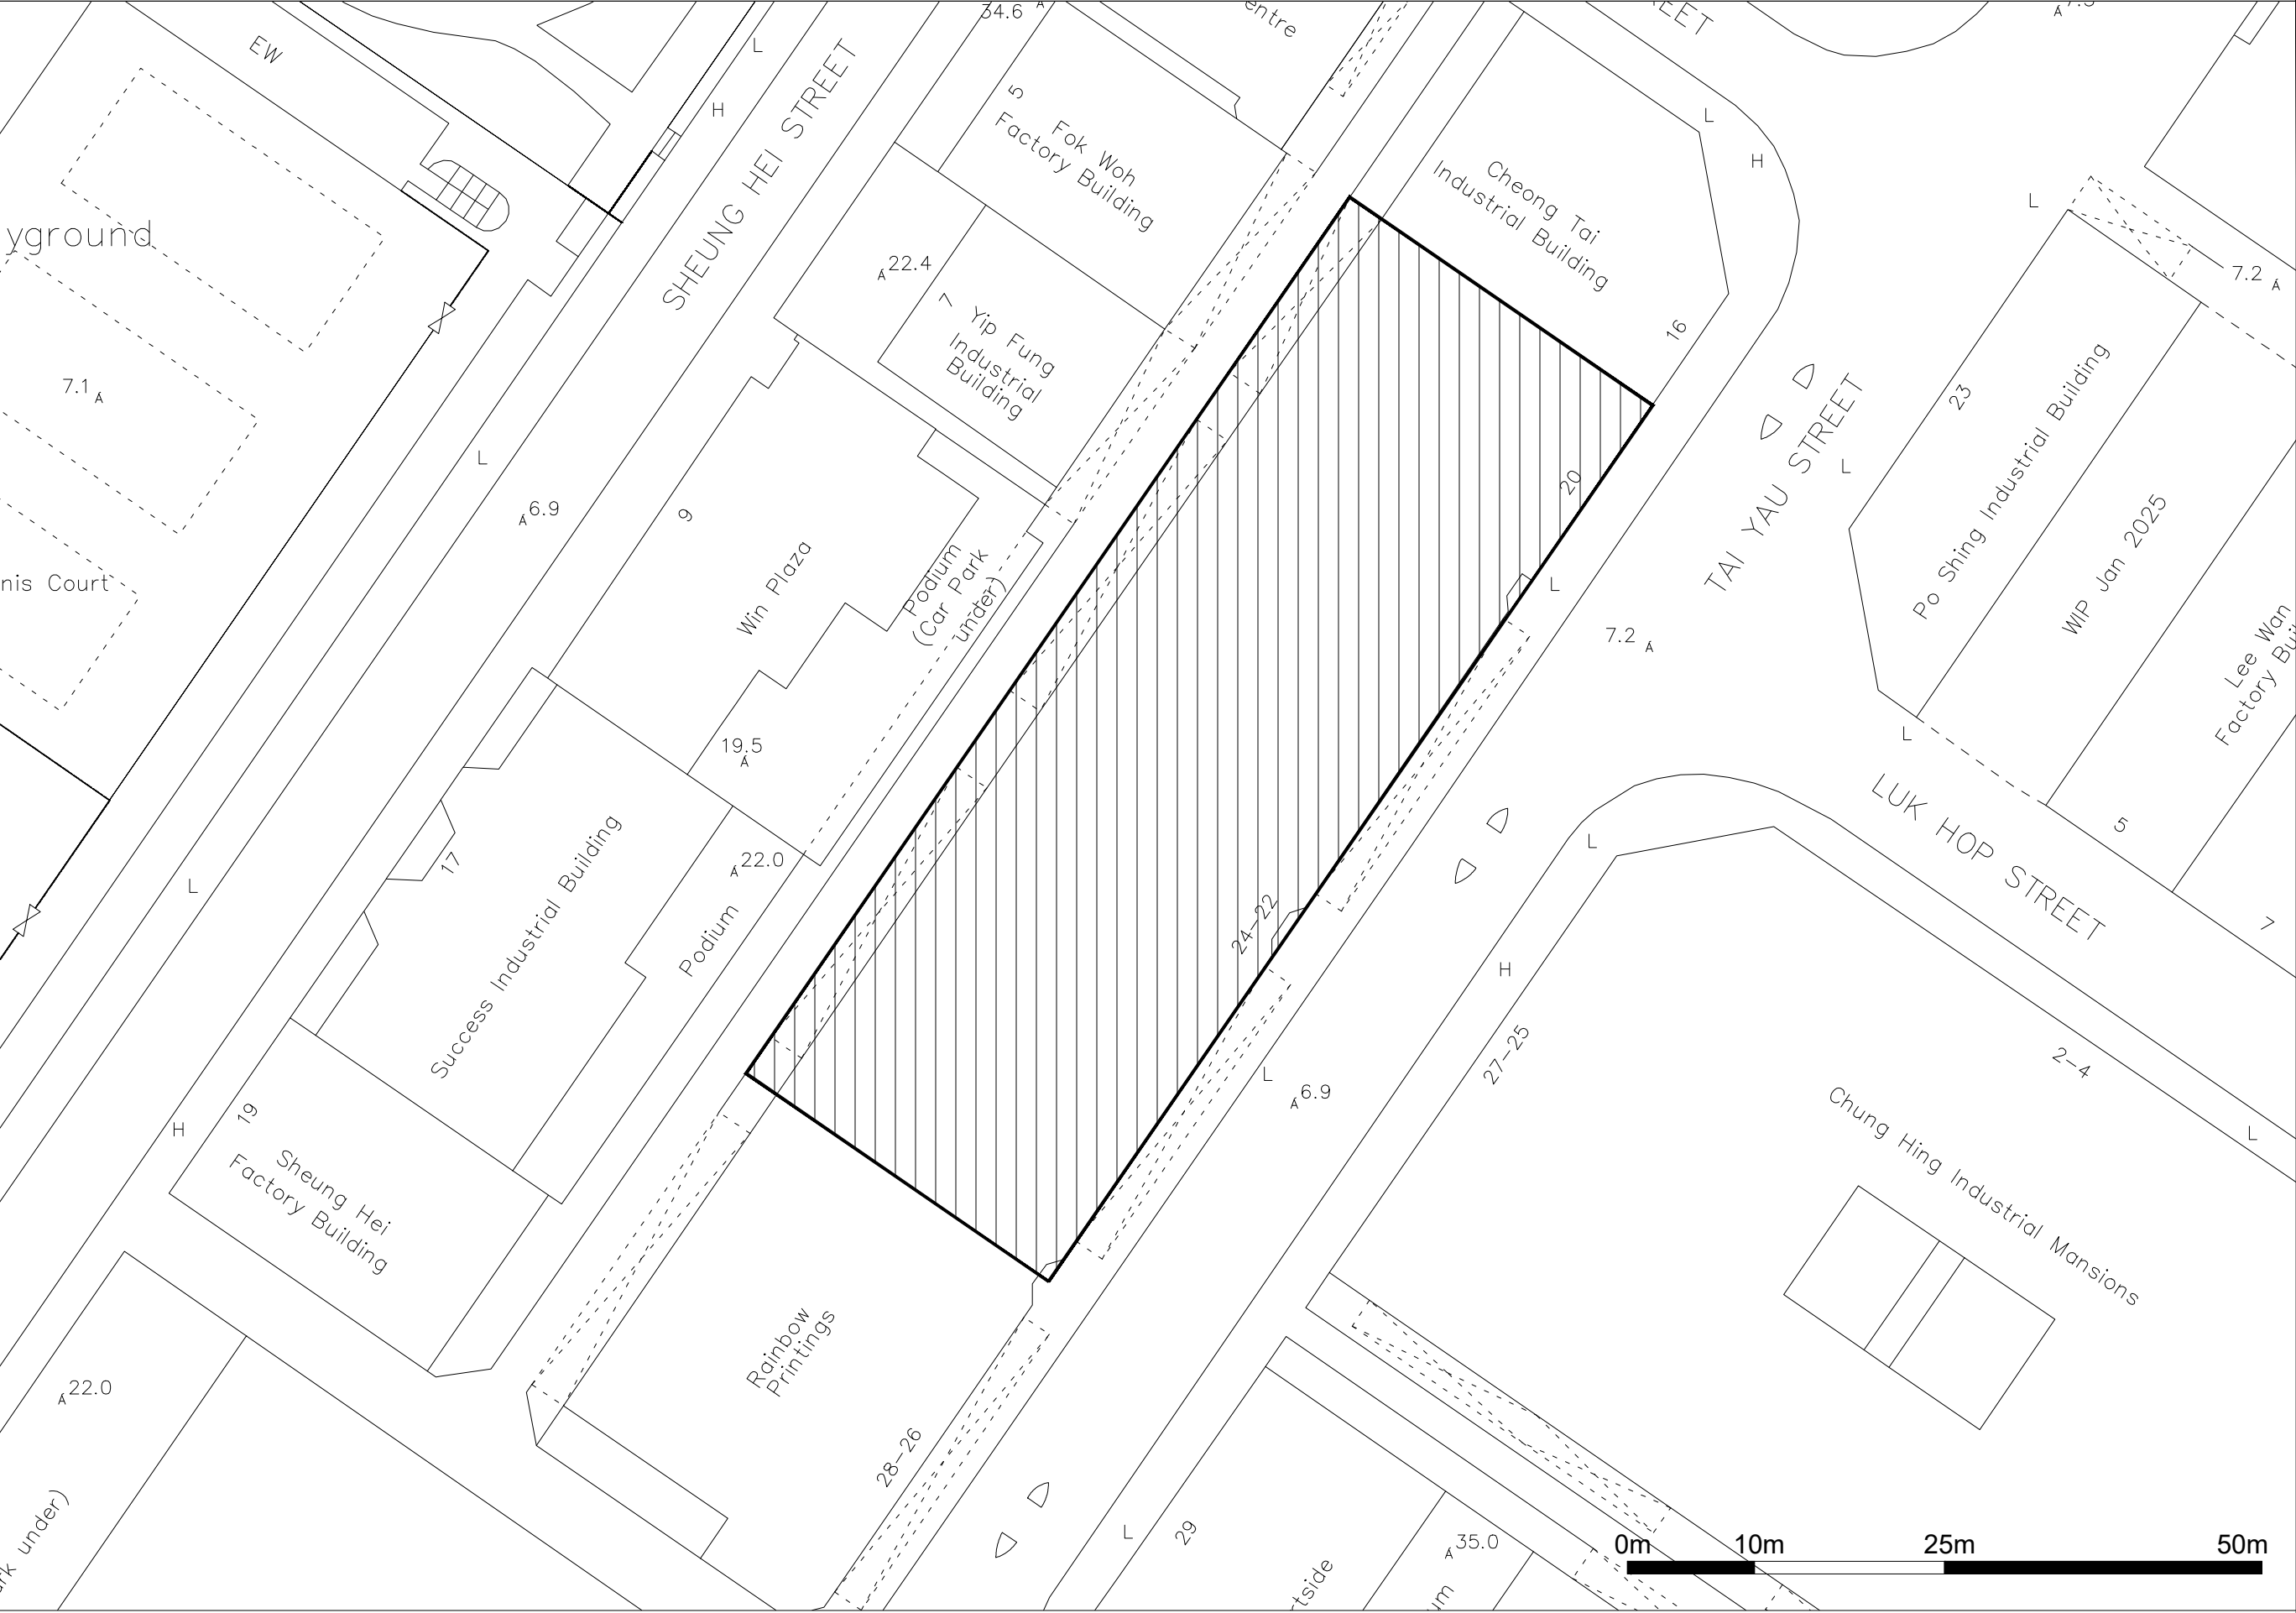

LEGEND

APPLICATION SITE

N

0m10m25m50m

-	DESIGN PROPOSAL	JUL'25
REV.	DESCRIPTION	DATE
PROJECT :		
REDEVELOPMENT OF NOS. 20-24 TAI YAU STREET SAN PO KONG, KOWLOON, N.K.I.L.s 4735, 4736, 4737, 4738, 4739 RP, 4739 S.A & 4739 S.B		
DRAWING TITLE :		
LOCATION PLAN		
AUTHORIZED PERSON :		
C&L architects & surveyors ltd 朱倫建築師測量師有限公司		
JOB No. : AA598		
DESIGNED : RL	DRAWN : NC	CHECKED : RL
APPROVED : JC		
PRINTED DATE :		DATE :
SCALE AT A3 1:500	DRAWING No. : LIP-02	REV : -