
Annex 4

Indicative Landscape Treatments on 1/F and 3/F

LEGEND:

 PROPOSED SHRUBS (3.8 s.m.)

 PROPOSED PAVING

 SEAT BENCH



GENERAL NOTES
 1. DO NOT SCALE DRAWINGS. DIMENSIONS GOVERN.
 2. ALL DIMENSIONS ARE IN MILLIMETERS UNLESS NOTED OTHERWISE.
 3. ALL DIMENSIONS SHALL BE VERIFIED ON SITE BEFORE PROCEEDING WITH THE WORK.
 4. ARCHITECT SHALL BE NOTIFIED IN WRITING OF ANY DISCREPANCIES.

2026.1.13

Project:
**SECTION 16 APPLICATION FOR PARTIAL CONVERSION
 OF AN EXISTING COMMERCIAL BUILDING FOR
 PROPOSED 'HOTEL (STUDENT HOSTEL)' USE
 AT 86 HUNG TO ROAD, KWUN TONG, KOWLOON**

Drawing Title:
**1/F PLAN
 (LANDSCAPE PLAN)**

Drawing No.:
GP-02(L)


Architect:
 **樑安建築師有限公司
 L & N Architects Ltd.**
 Rooms 1203-1204, 12/F Belgian Bank Building,
 721-725 Nathan Road, Kowloon
 Tel: (852) 3422 3082, Fax: (852) 3428 2269

LEGEND:

 PROPOSED SHRUBS (9.0 s.m.)

 PROPOSED PAVING

 SEAT BENCH

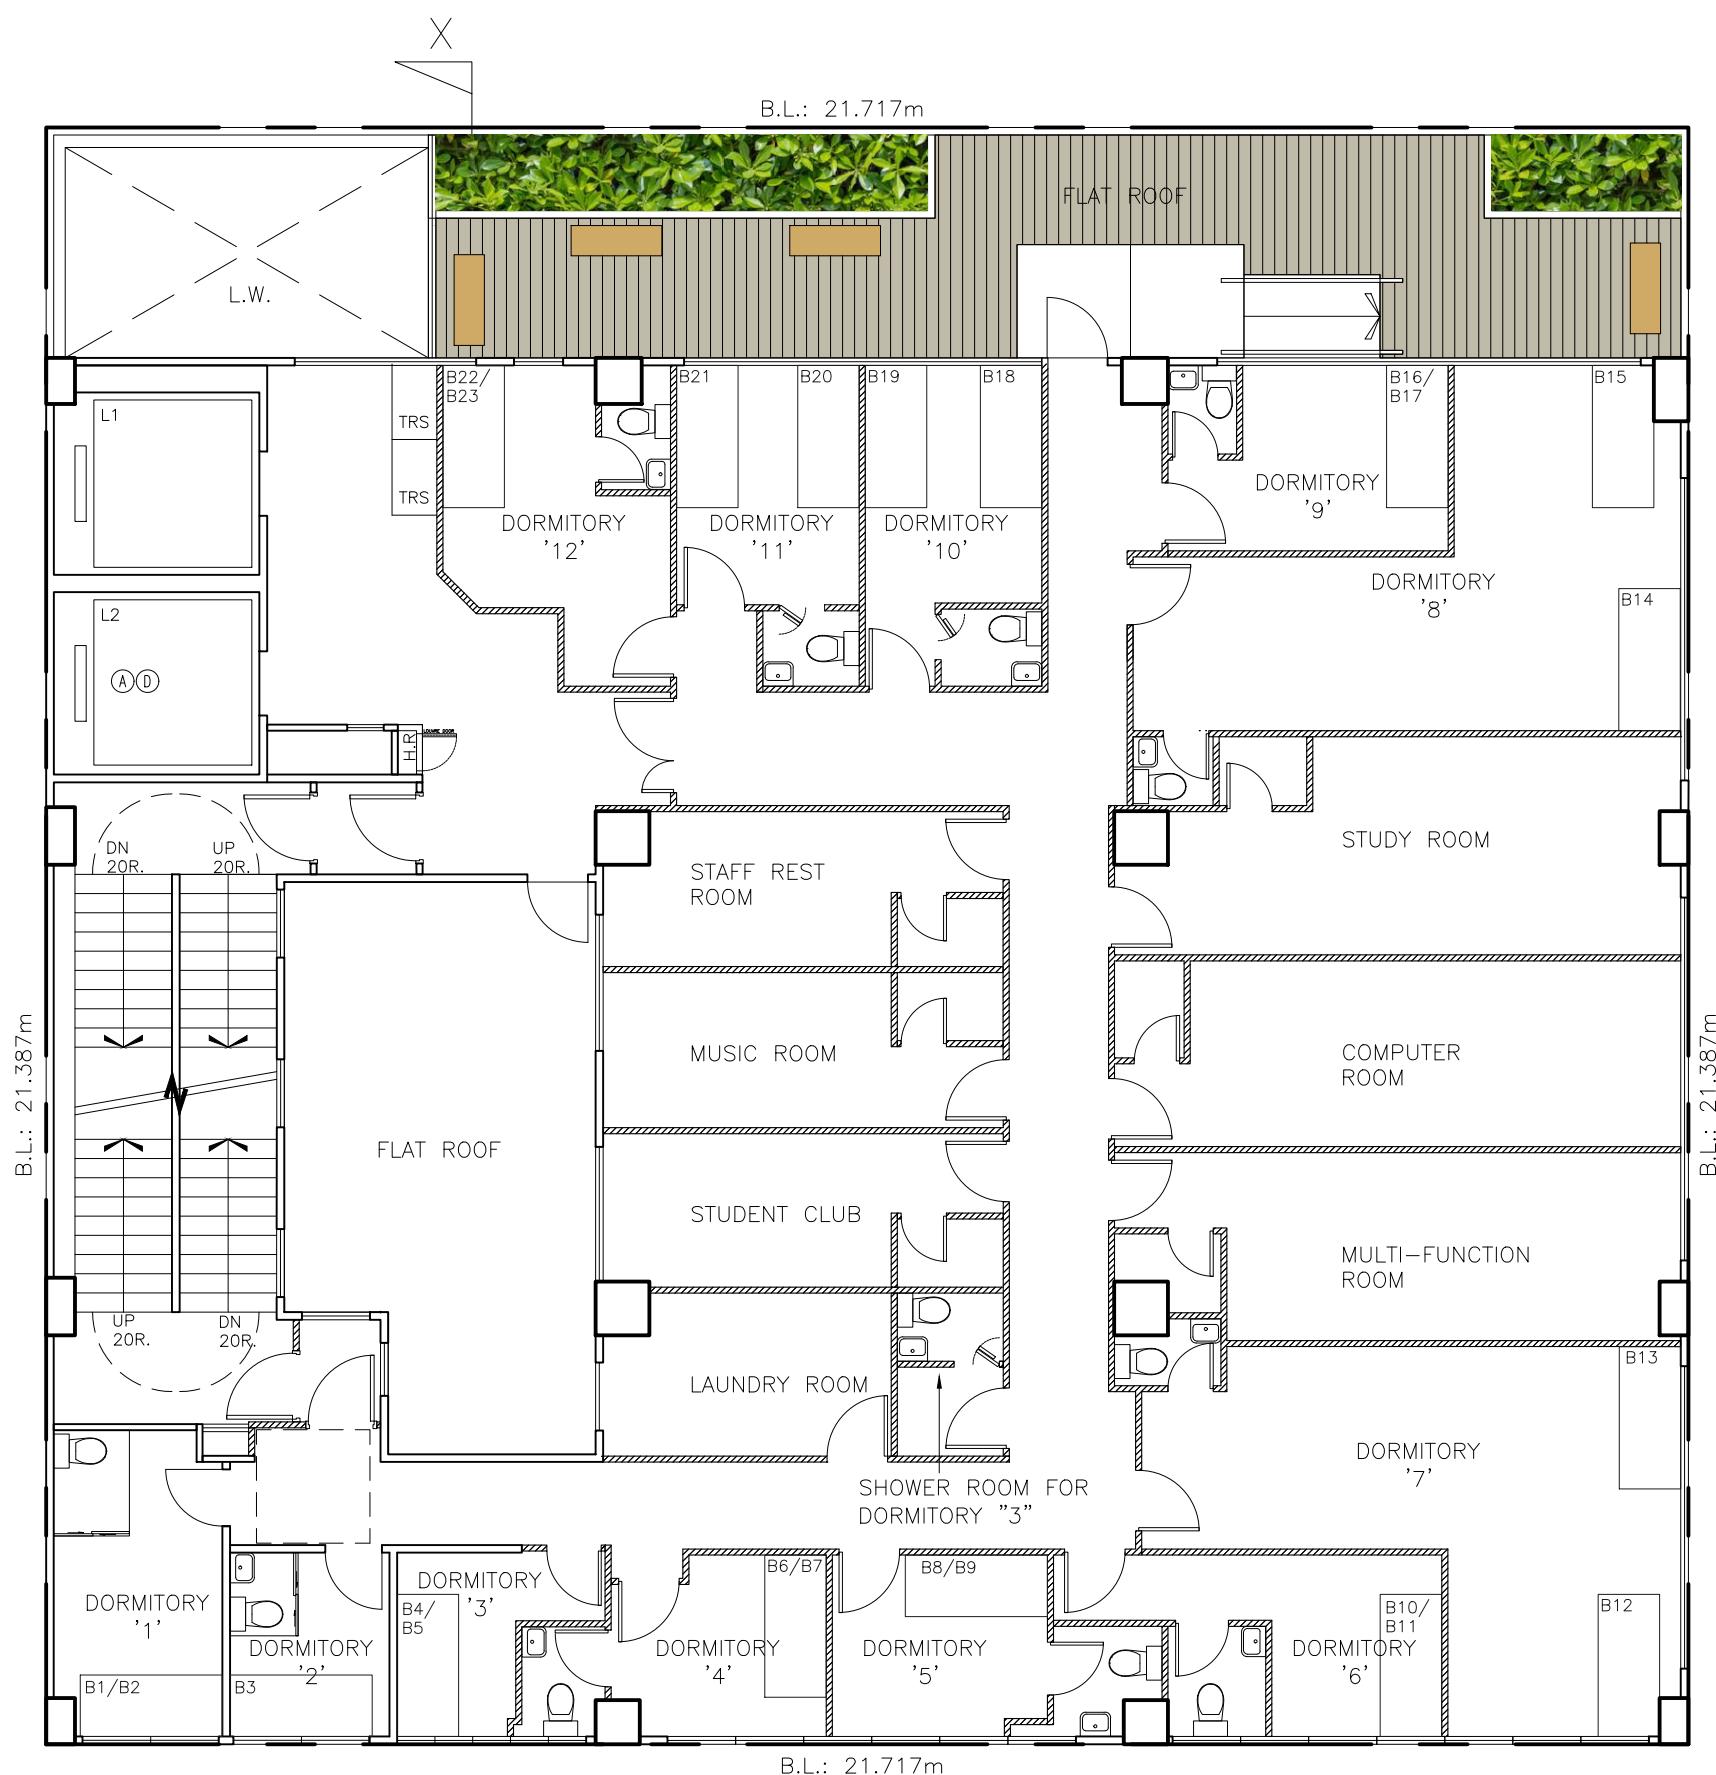

GENERAL NOTES
1. DO NOT SCALE DRAWINGS. DIMENSIONS GOVERN.
2. ALL DIMENSIONS ARE IN MILLIMETERS UNLESS NOTED OTHERWISE.
3. ALL DIMENSIONS SHALL BE VERIFIED ON SITE BEFORE PROCEEDING WITH THE WORK.
4. ARCHITECT SHALL BE NOTIFIED IN WRITING OF ANY DISCREPANCIES.

2026.1.13

Project:
SECTION 16 APPLICATION FOR PARTIAL CONVERSION
OF AN EXISTING COMMERCIAL BUILDING FOR
PROPOSED 'HOTEL (STUDENT HOSTEL)' USE
AT 86 HUNG TO ROAD, KWUN TONG, KOWLOON

Drawing Title:
3/F PLAN
(LANDSCAPE PLAN)

Drawing No.:
GP-04(L)

Architect:
 樑安建築師有限公司
L & N Architects Ltd.
Rooms 1203-1204, 12/F Belgian Bank Building,
721-725 Nathan Road, Kowloon
Tel: (852) 3422 3082, Fax: (852) 3428 2269