
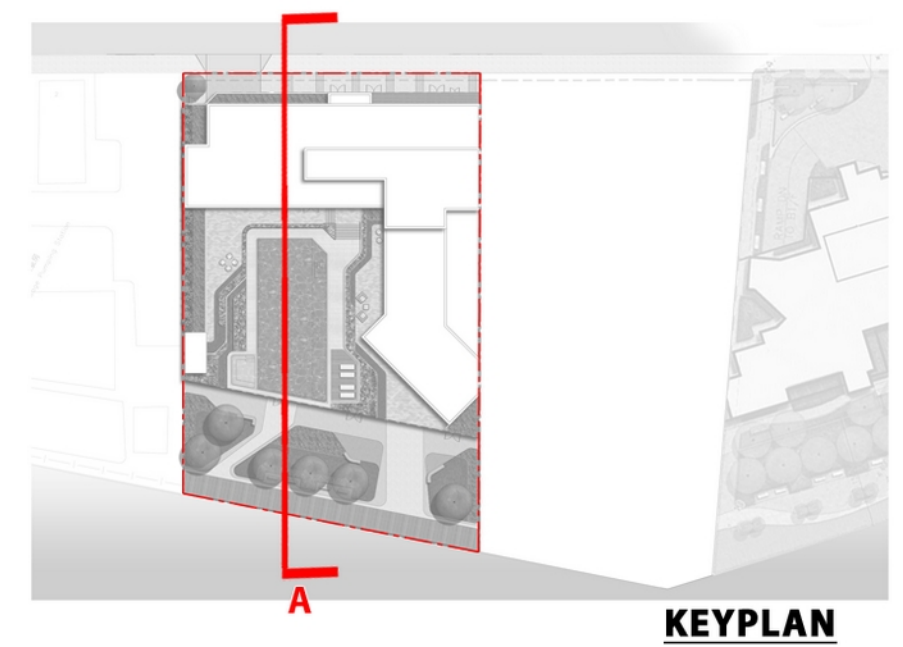


Appendix D

Replacement Pages of Updated LMP Report

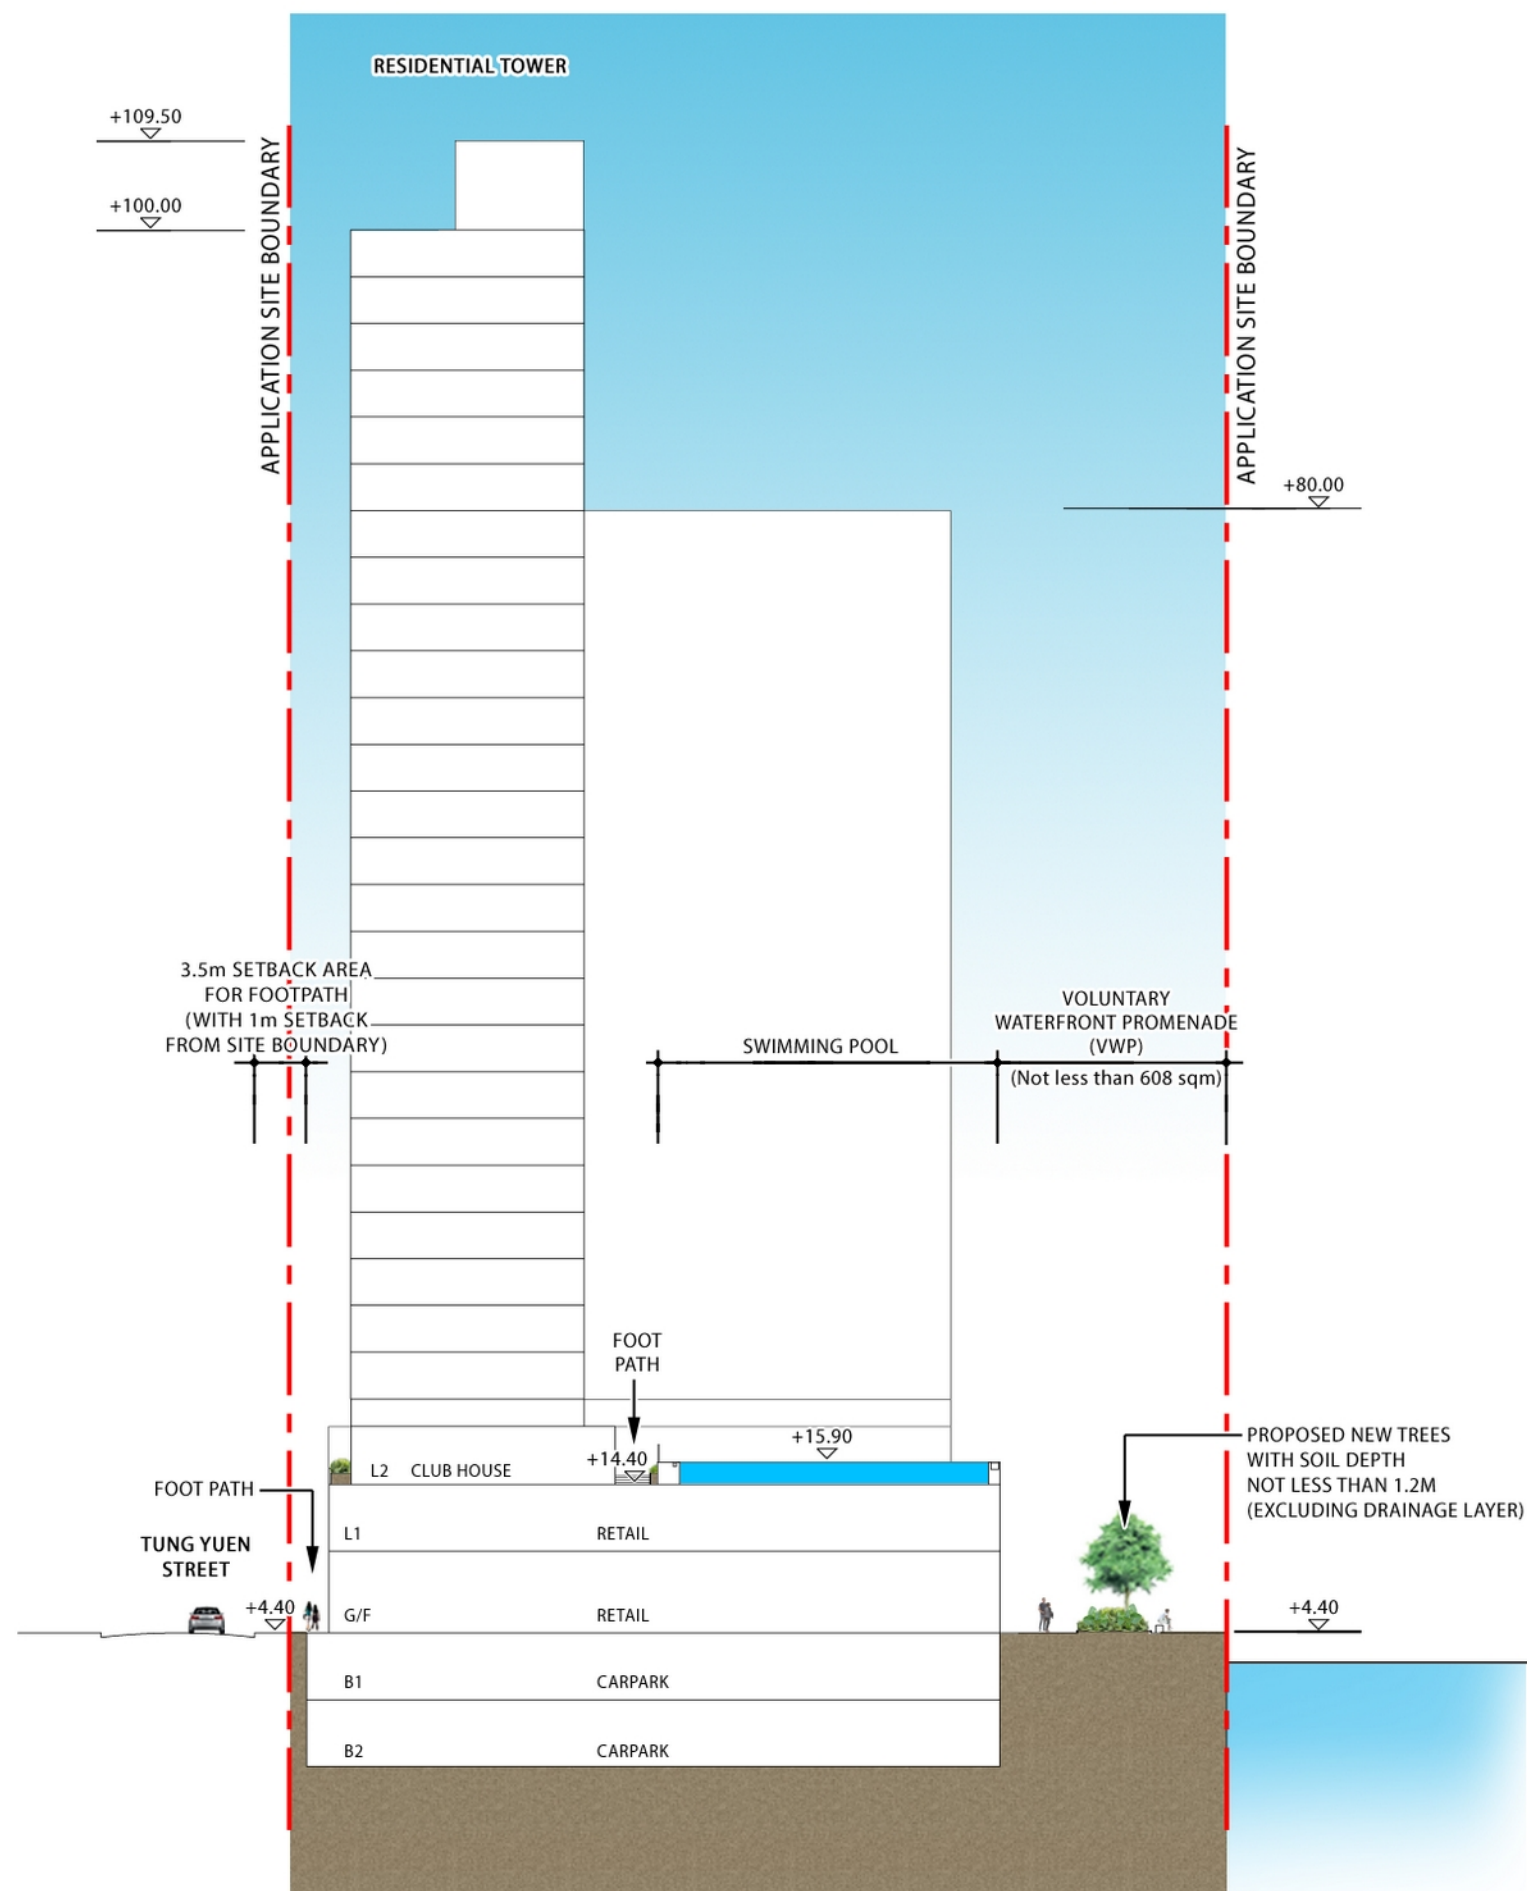



LANDSCAPE SECTION A

0m 2m 5m 10m 20m

SCALE : 1:500 (A3)

Section 16 Application for Proposed Flat, Shop and Services and Eating Place with Minor Relaxation of Plot Ratio and Building Height Restrictions in "Residential (Group E)" Zone at No. 4 Tung Yuen Street, Yau Tong, Kowloon
Landscape Section A

Dwg. No. : 2023204-SEC-01b
 Date : JUL 2025
 (A3-size)

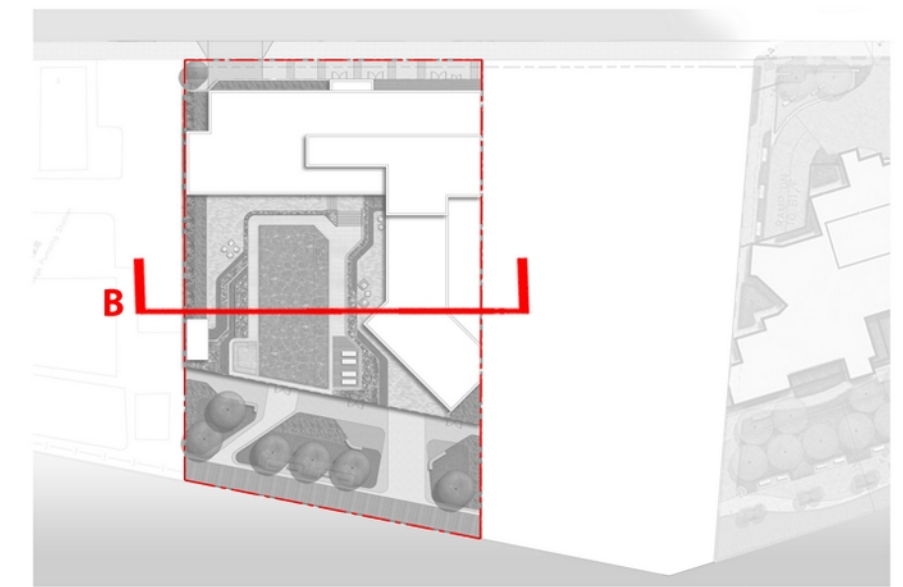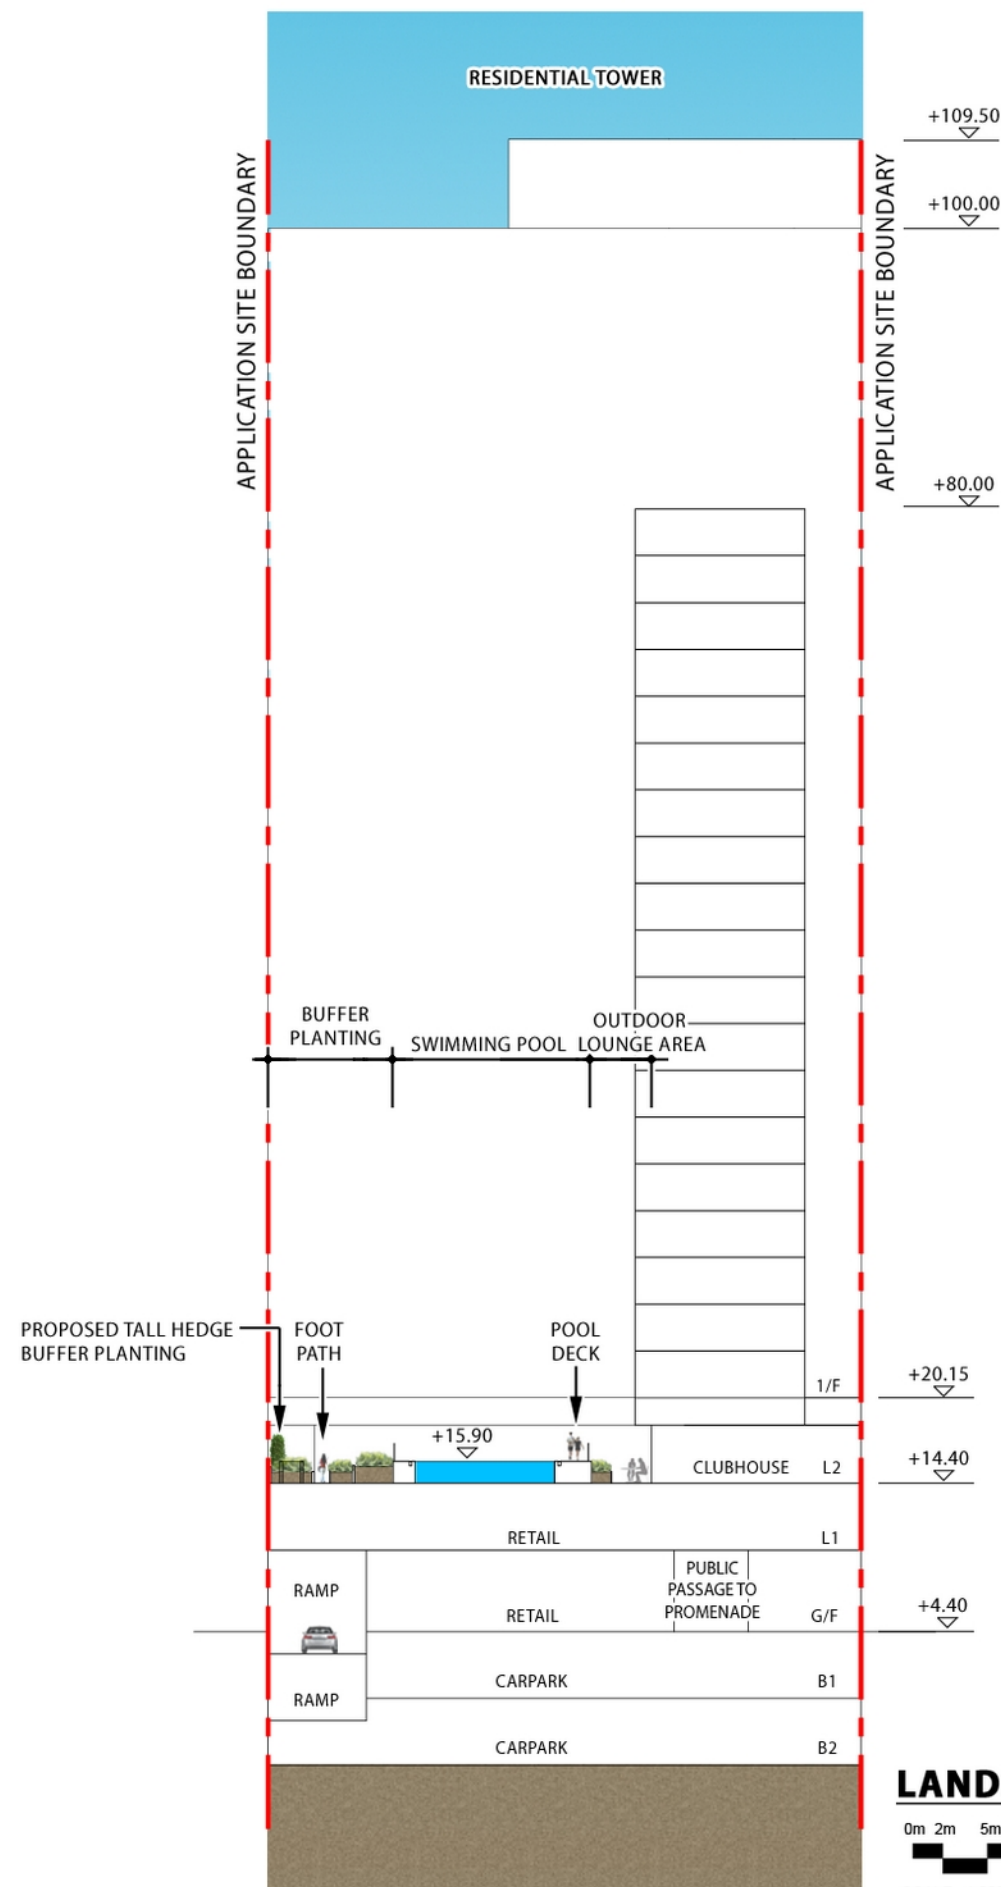

KEYPLAN

Section 16 Application for Proposed Flat, Shop and Services and Eating Place with Minor Relaxation of Plot Ratio and Building Height Restrictions in "Residential (Group E)" Zone at No. 4 Tung Yuen Street, Yau Tong, Kowloon

Landscape Section B

Dwg. No. : 2023204-SEC-02b
Date : JUL 2025
(A3-size)