


Appendix II

Updated Architectural Drawings

Drawing No. : D01

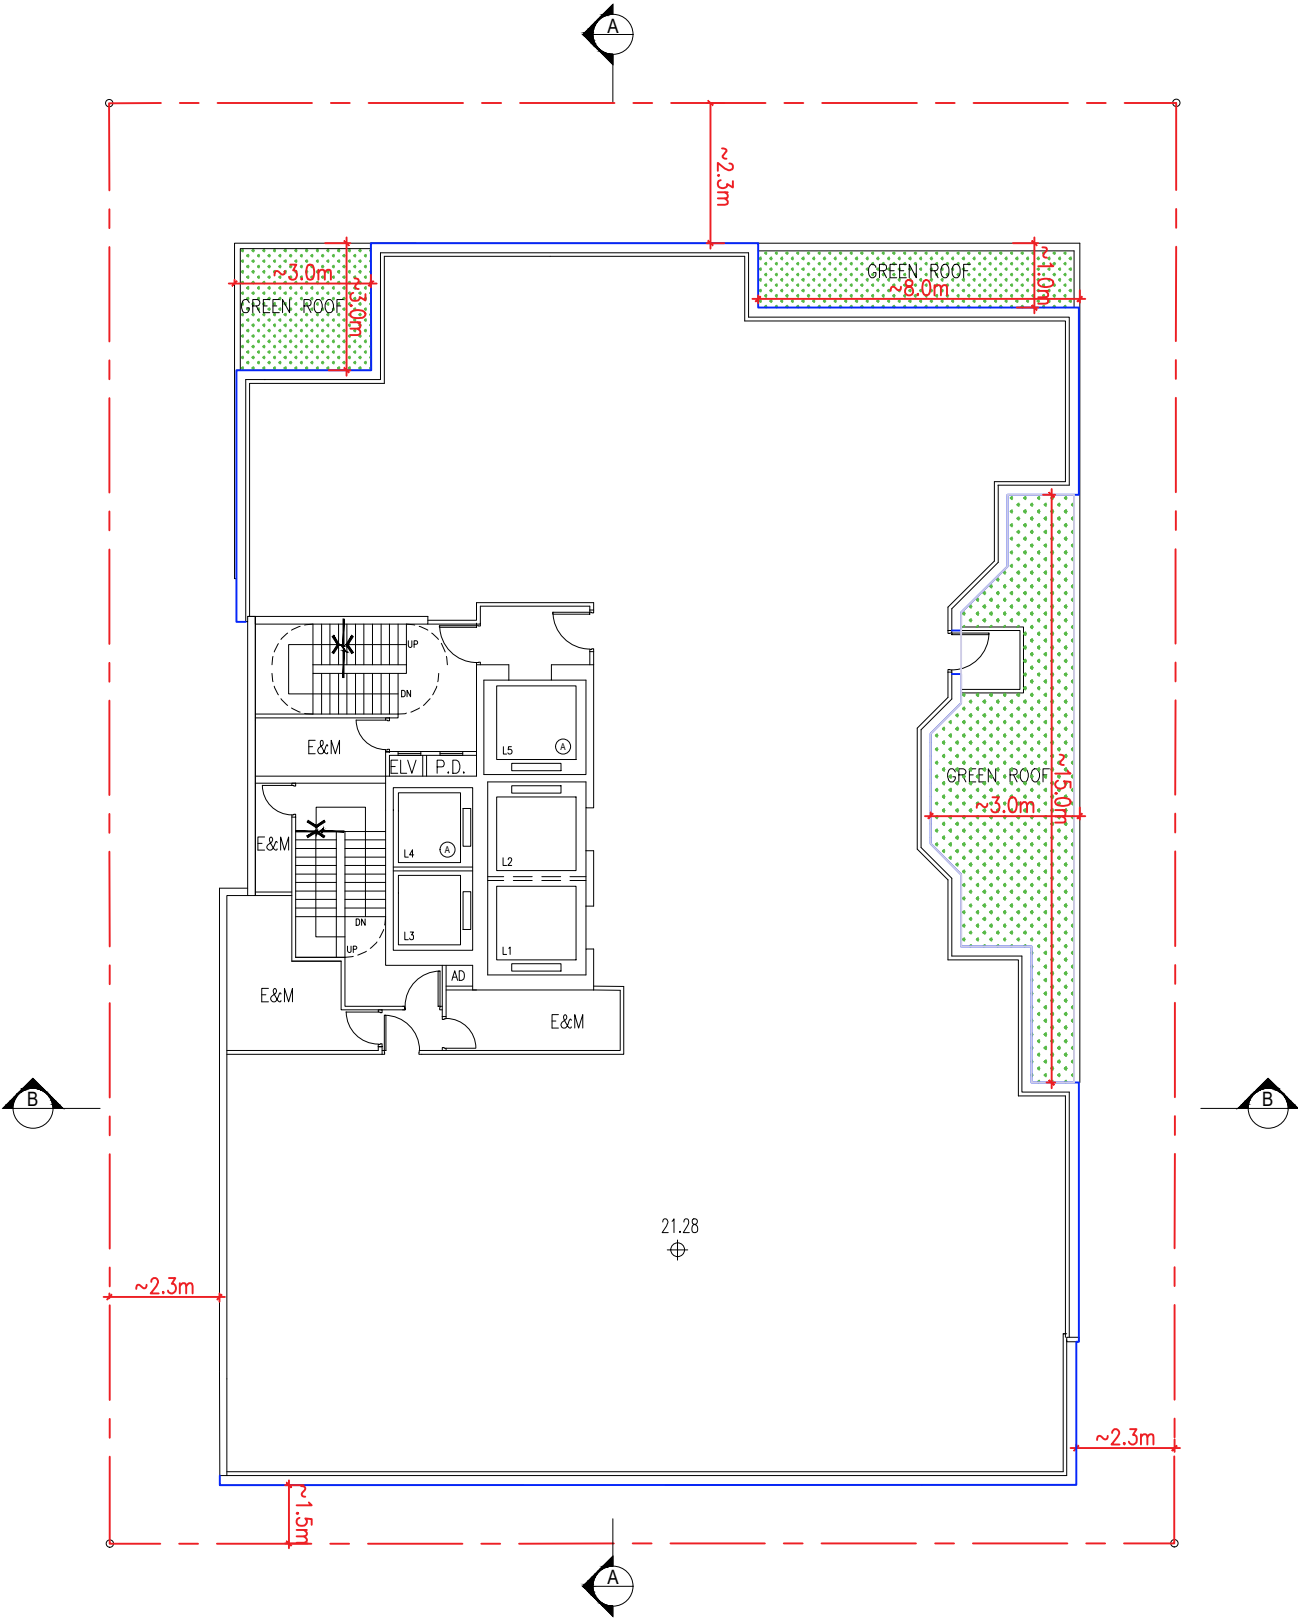

3F
SHOP & SERVICES / EATING PLACE / OFFICE

