



Building Plan

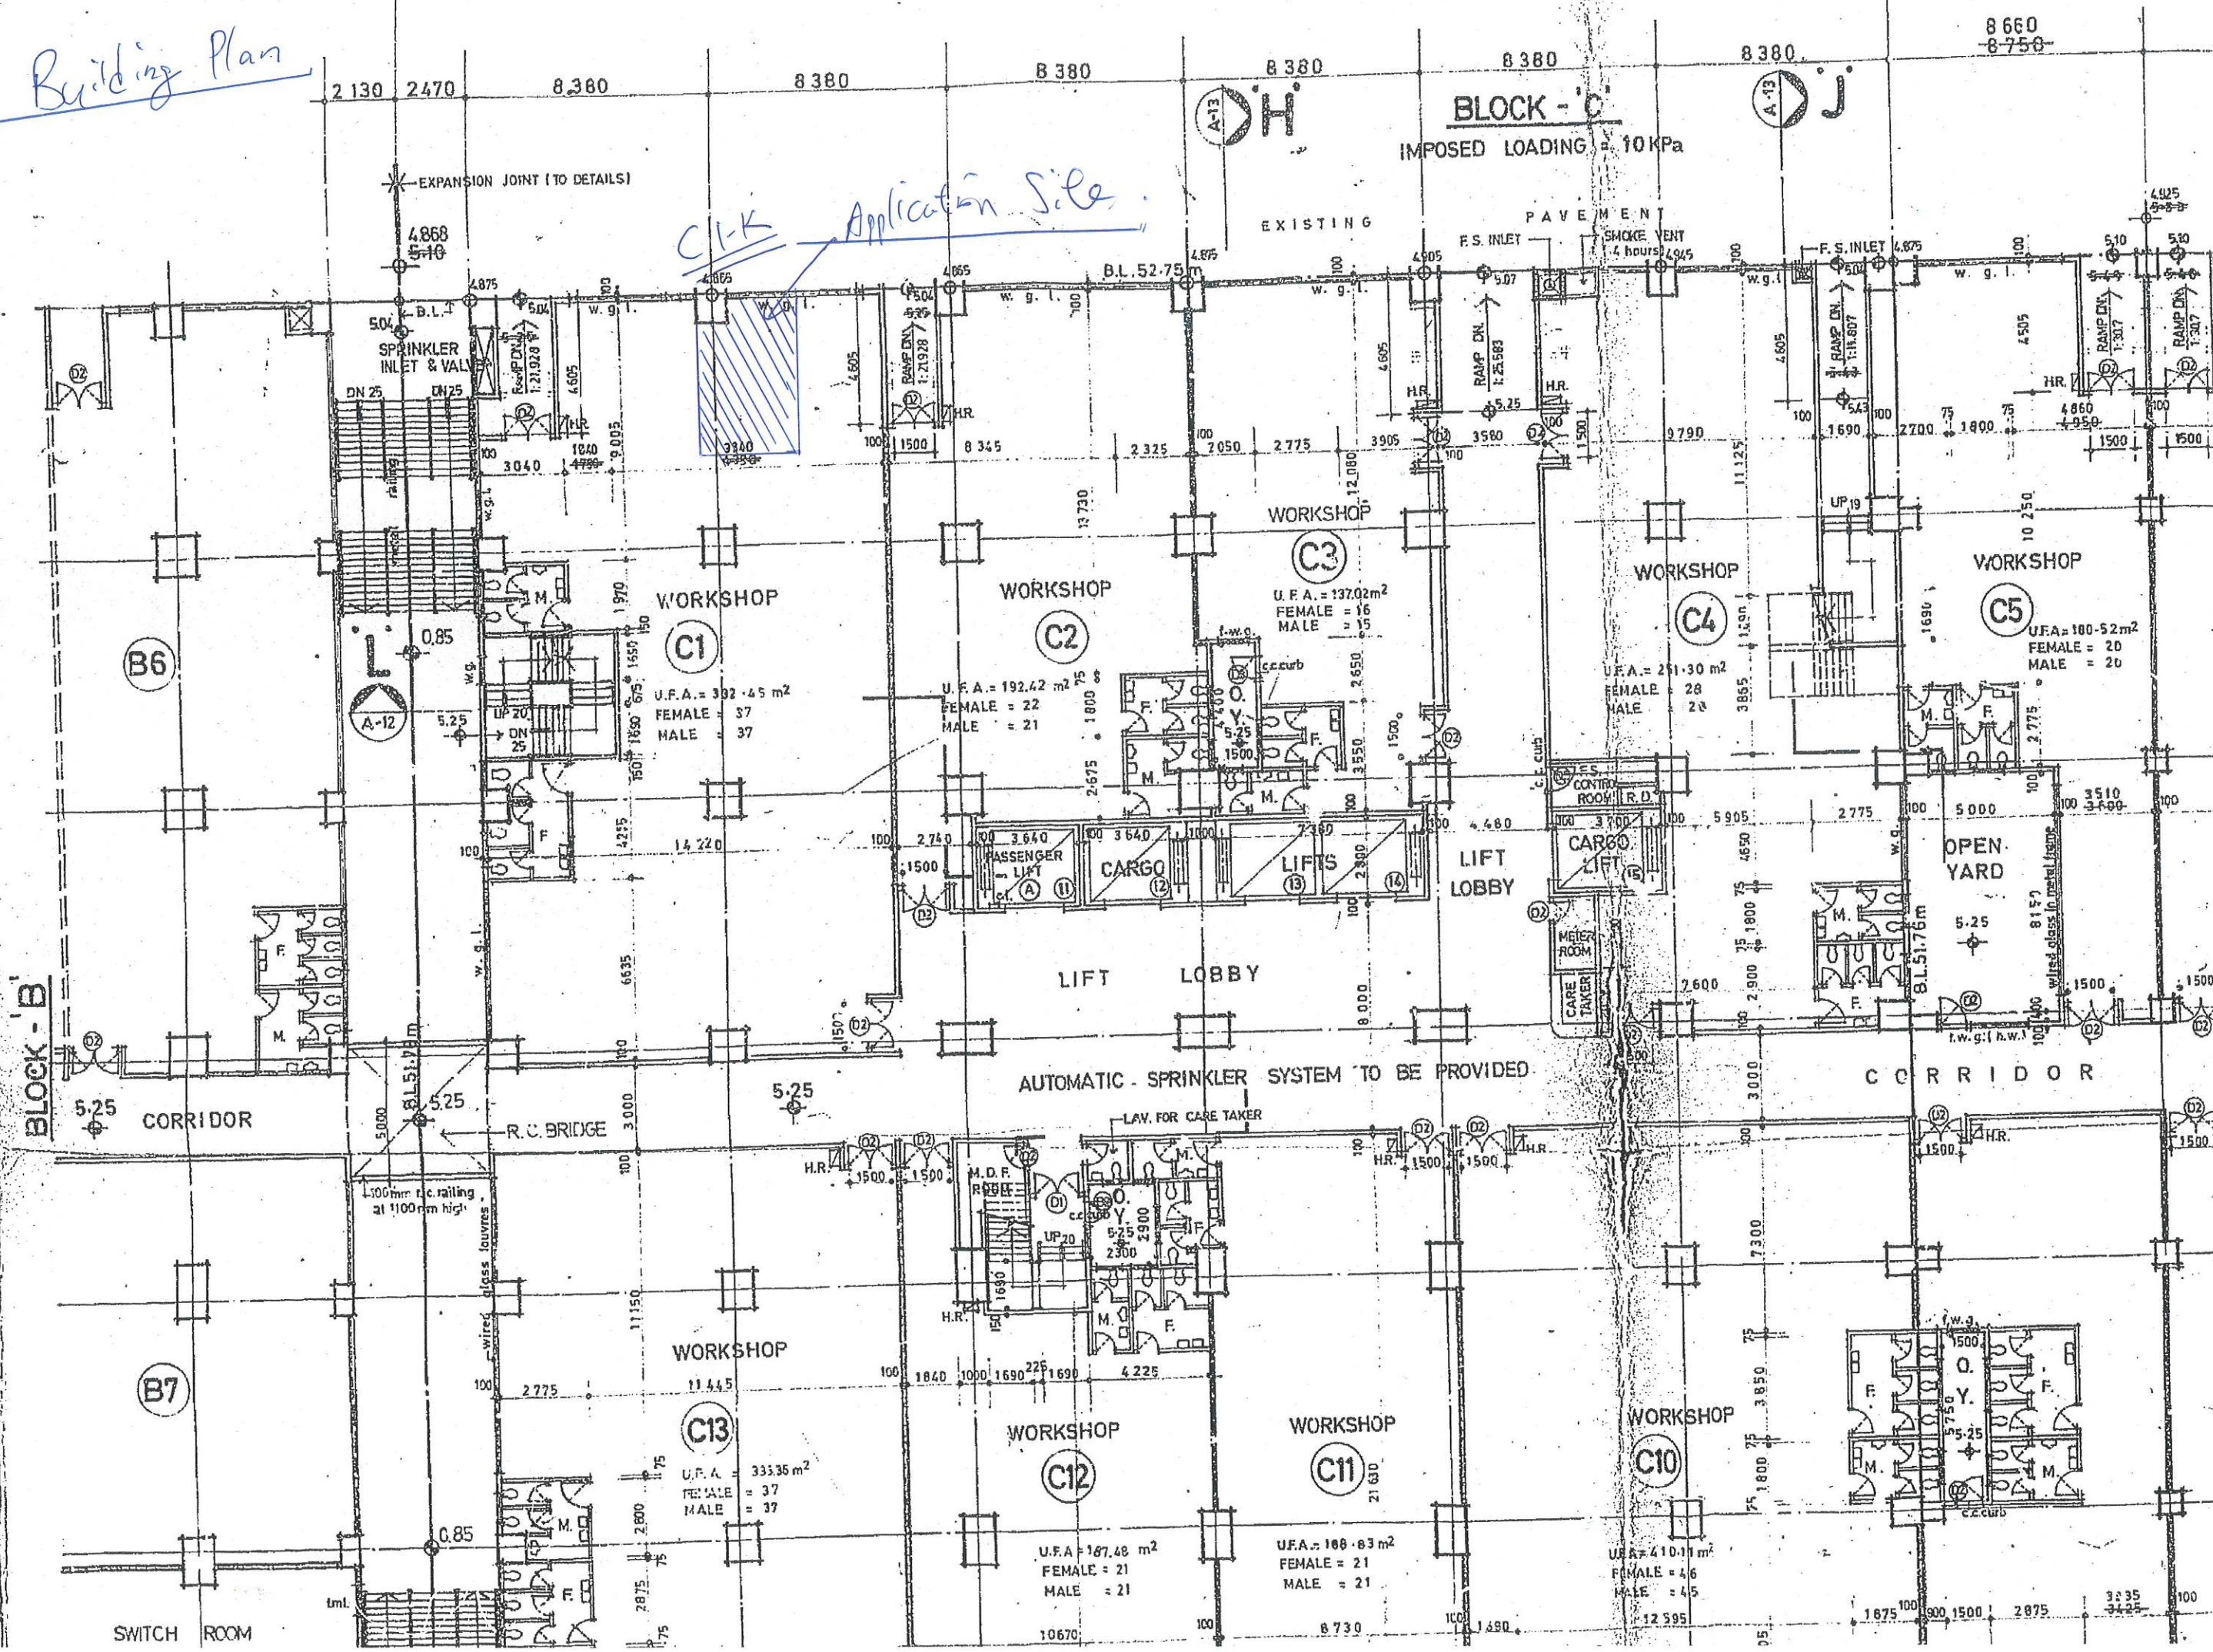


Workshop C1-K Dimension Plan

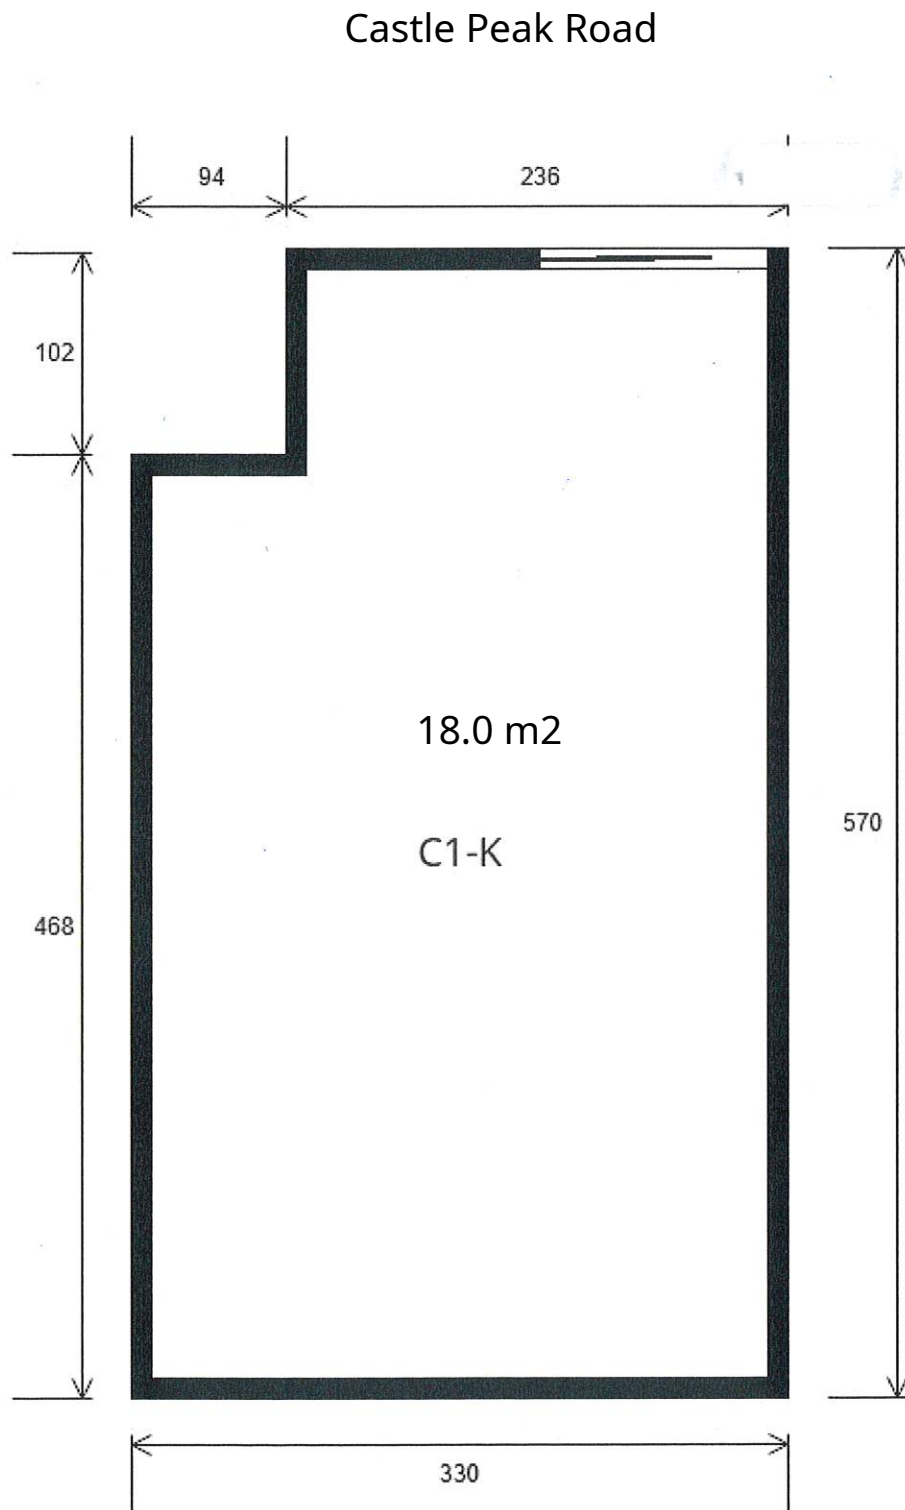

Location Plan 2



Location Plan

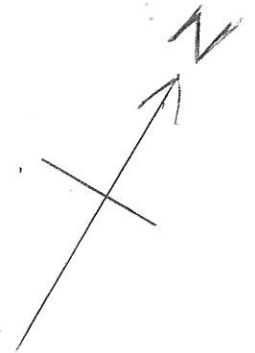

CASTLE PEAK ROAD

