


Attachment 7
Revised Figure R1

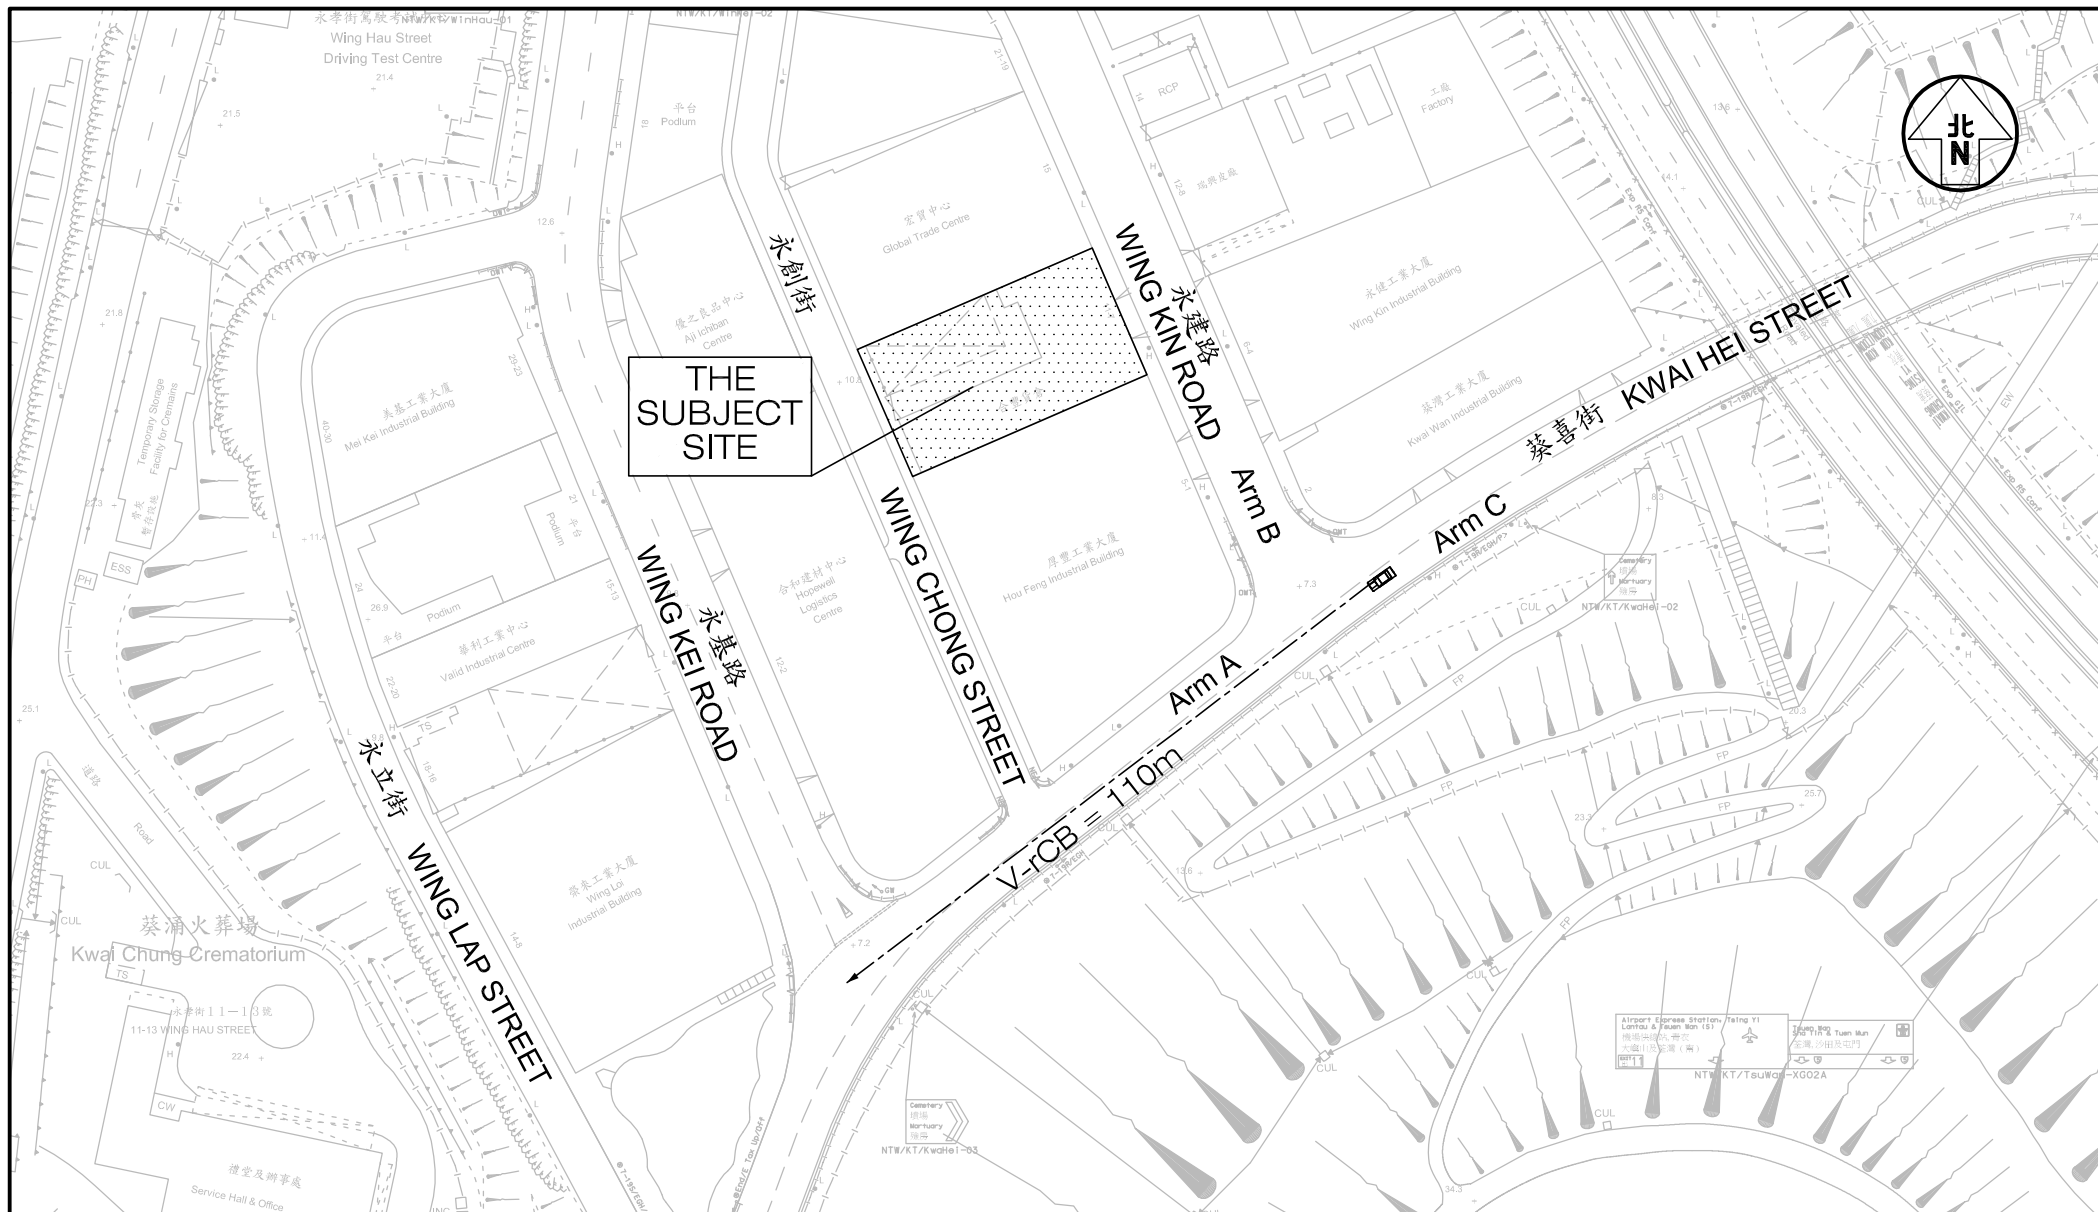

Project Title	PROPOSED INFORMATION TECHNOLOGY AND TELECOMMUNICATION INDUSTRIES (DATA CENTRE) DEVELOPMENT AT 7 - 11 WING KIN ROAD, KWAI CHUNG, NEW TERRITORIES	Figure No. R1	Revision A
Figure Title	VISIBILITY V-RCB AT J4 KWAI HEI STREET / WING KIN ROAD	Designed by C Y Y Scale in A4 1 : 1250	Checked by K C Date 23 APR 2025

CKM Asia Limited
Traffic and Transportation Planning Consultants
21st Floor, Methodist House, 36 Hennessy Road,
Wan Chai, Hong Kong
Tel : (852) 2520 5990 Fax : (852) 2528 6343
Email : mail@ckmasia.com.hk