


Attachment 2


Figures R2-1 to R2-4, 2.10, 4.1-4.3

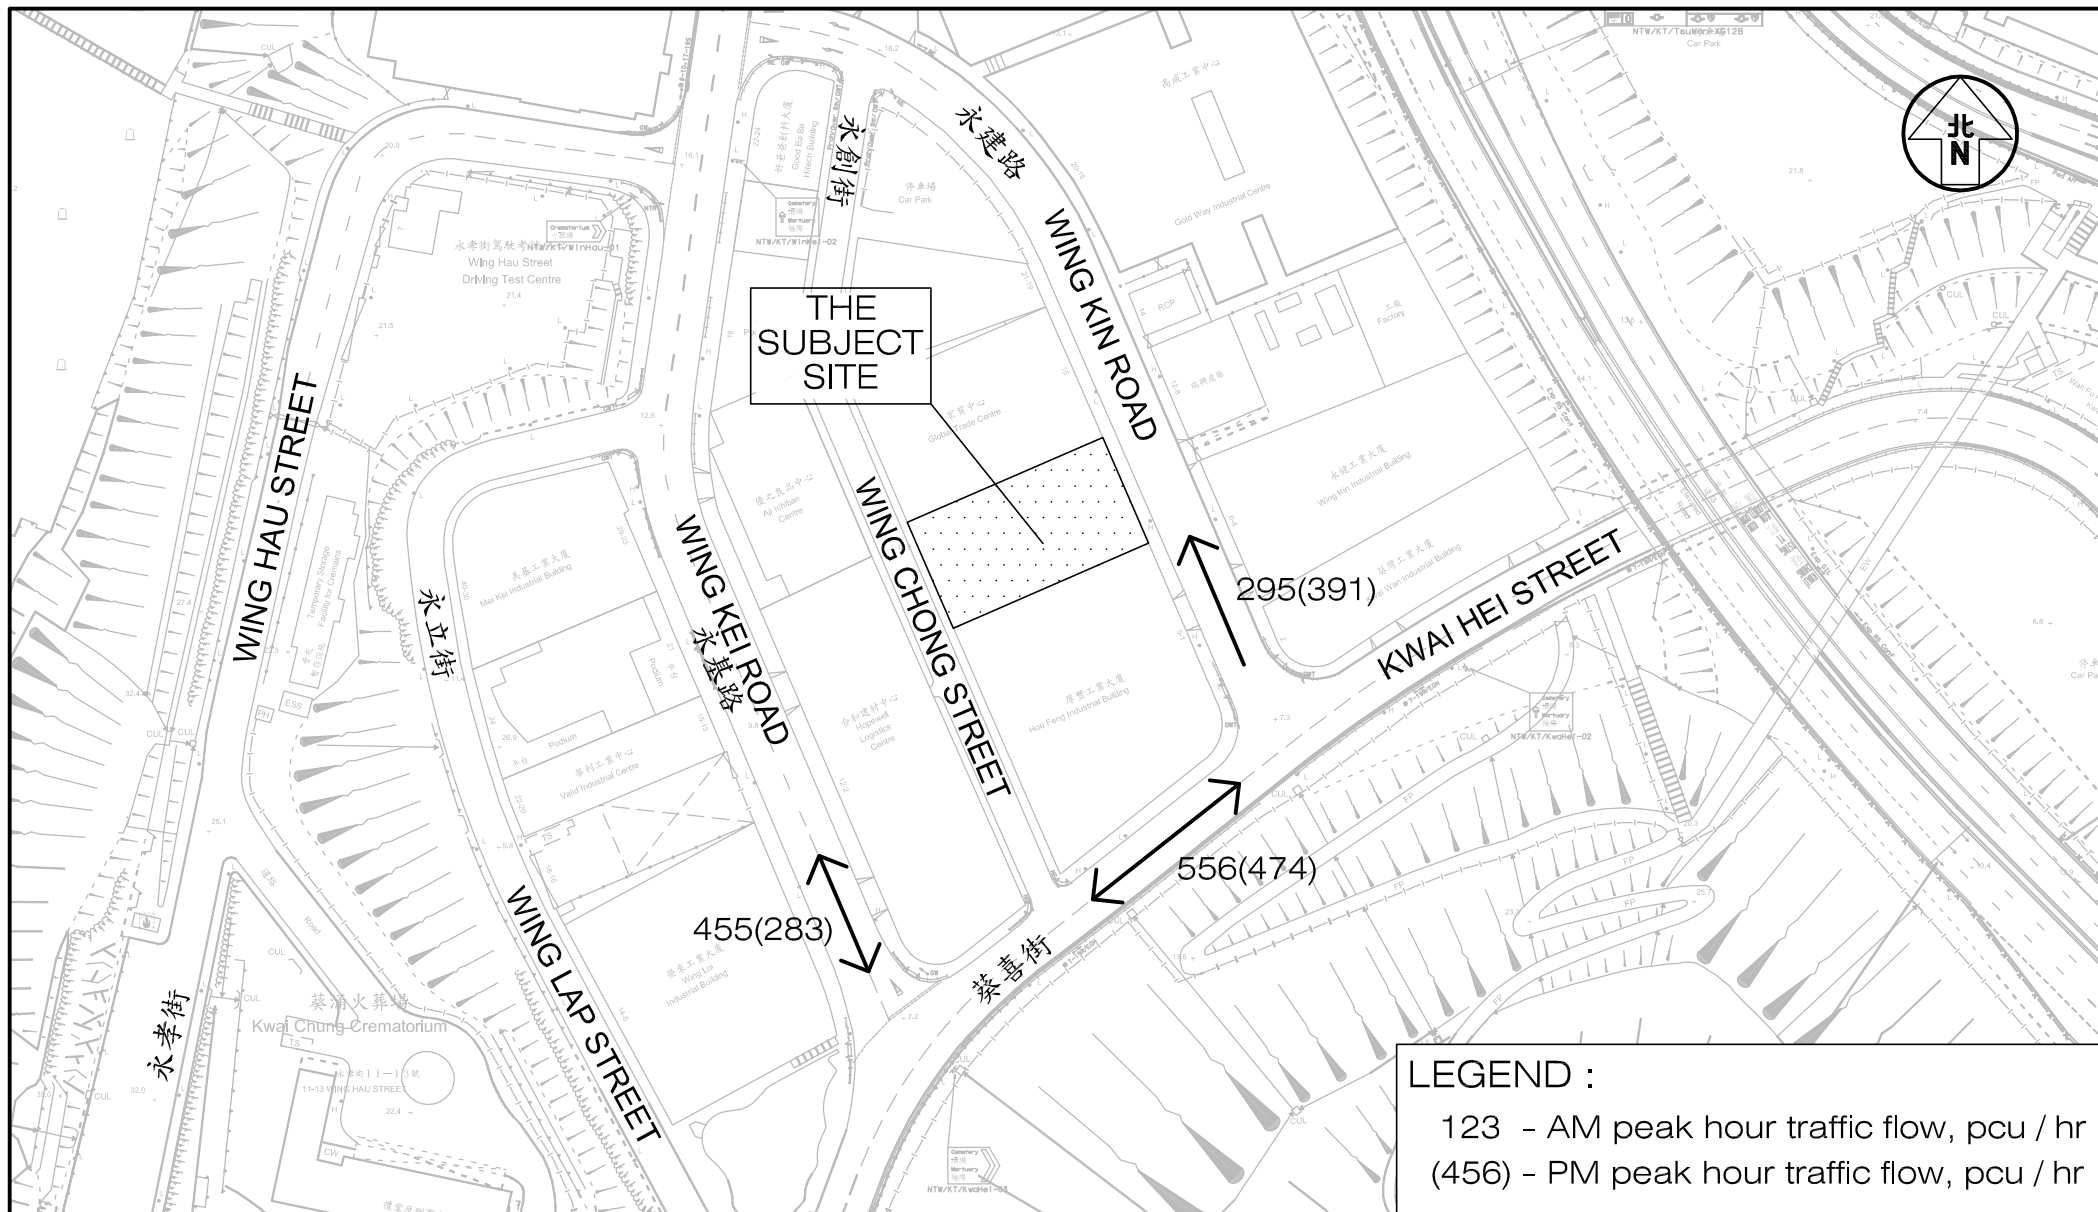


LEGEND :

123 - AM peak hour traffic flow, pcu / hr
(456) - PM peak hour traffic flow, pcu / hr


Project Title		PROPOSED INFORMATION TECHNOLOGY AND TELECOMMUNICATION INDUSTRIES (DATA CENTRE) DEVELOPMENT AT 7 - 11 WING KIN ROAD, KWAI CHUNG, NEW TERRITORIES		J7384		Figure No. R2-1		Revision B		CKM Asia Limited Traffic and Transportation Planning Consultants 21st Floor, Methodist House, 36 Hennessy Road, Wan Chai, Hong Kong Tel : (852) 2520 5990 Fax : (852) 2528 6343 Email : mail@ckmasia.com.hk	
Figure Title		2032 TRAFFIC FLOWS (PCU/HR) WITHOUT THE PROPOSED DATA CENTRE				Designed by L C H		Drawn by N C M		Checked by K C	
						Scale in A4 1 : 1500		Date 11 AUG 2025			

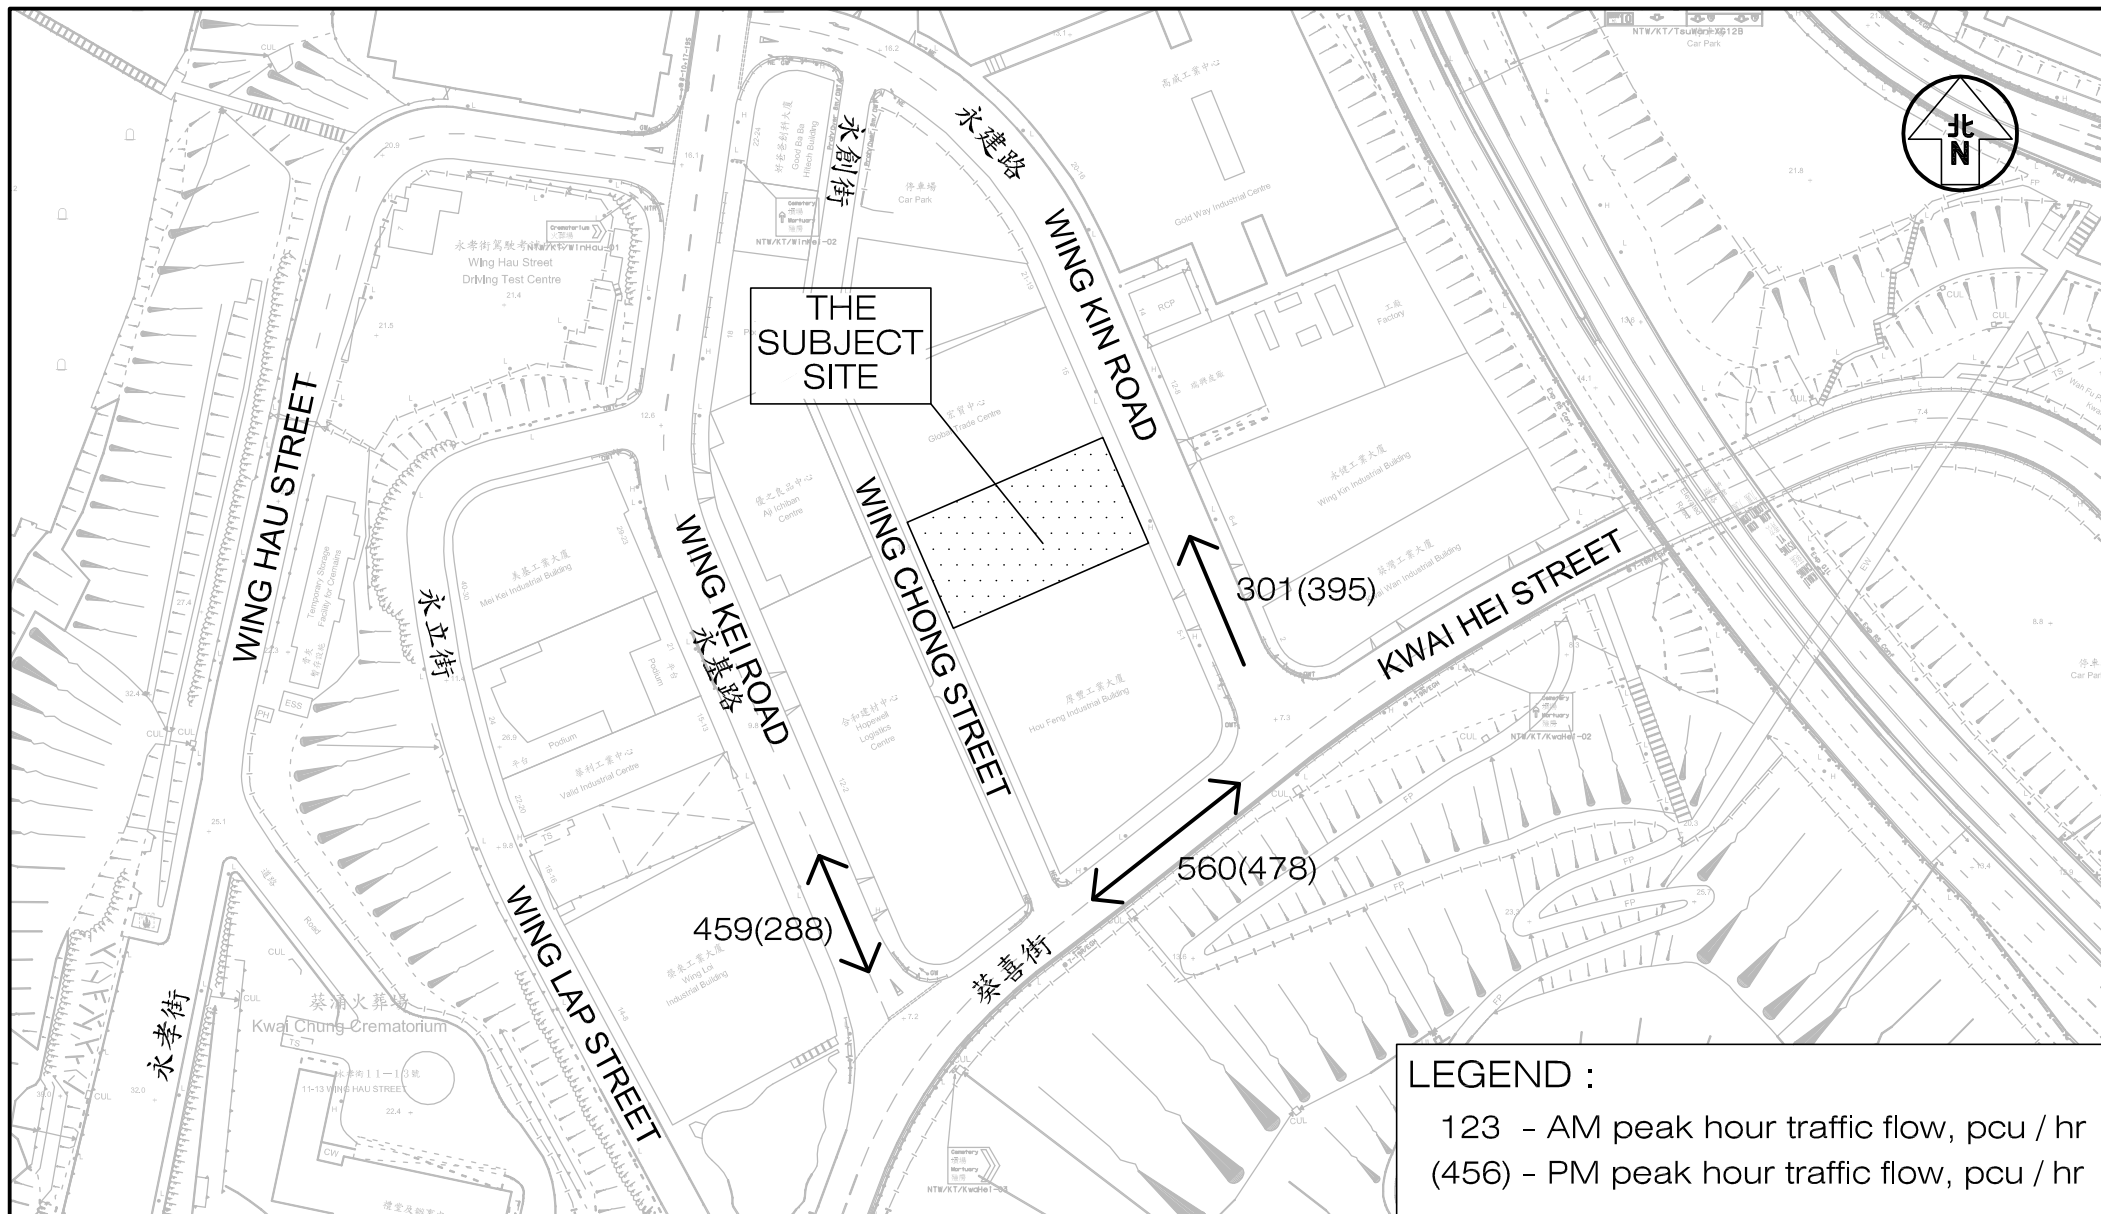

Project Title		PROPOSED INFORMATION TECHNOLOGY AND TELECOMMUNICATION INDUSTRIES (DATA CENTRE) DEVELOPMENT AT 7 - 11 WING KIN ROAD, KWAI CHUNG, NEW TERRITORIES			J7384	Figure No. R2-2		Revision B		CKM Asia Limited Traffic and Transportation Planning Consultants 21st Floor, Methodist House, 36 Hennessy Road, Wan Chai, Hong Kong Tel : (852) 2520 5990 Fax : (852) 2528 6343 Email : mail@ckmasia.com.hk		
Figure Title						Designed by L C H		Drawn by N C M			Checked by K C	
2032 TRAFFIC FLOWS (PCU/HR) WITH THE PROPOSED DATA CENTRE						Scale in A4 1 : 1500		Date 11 AUG 2025				

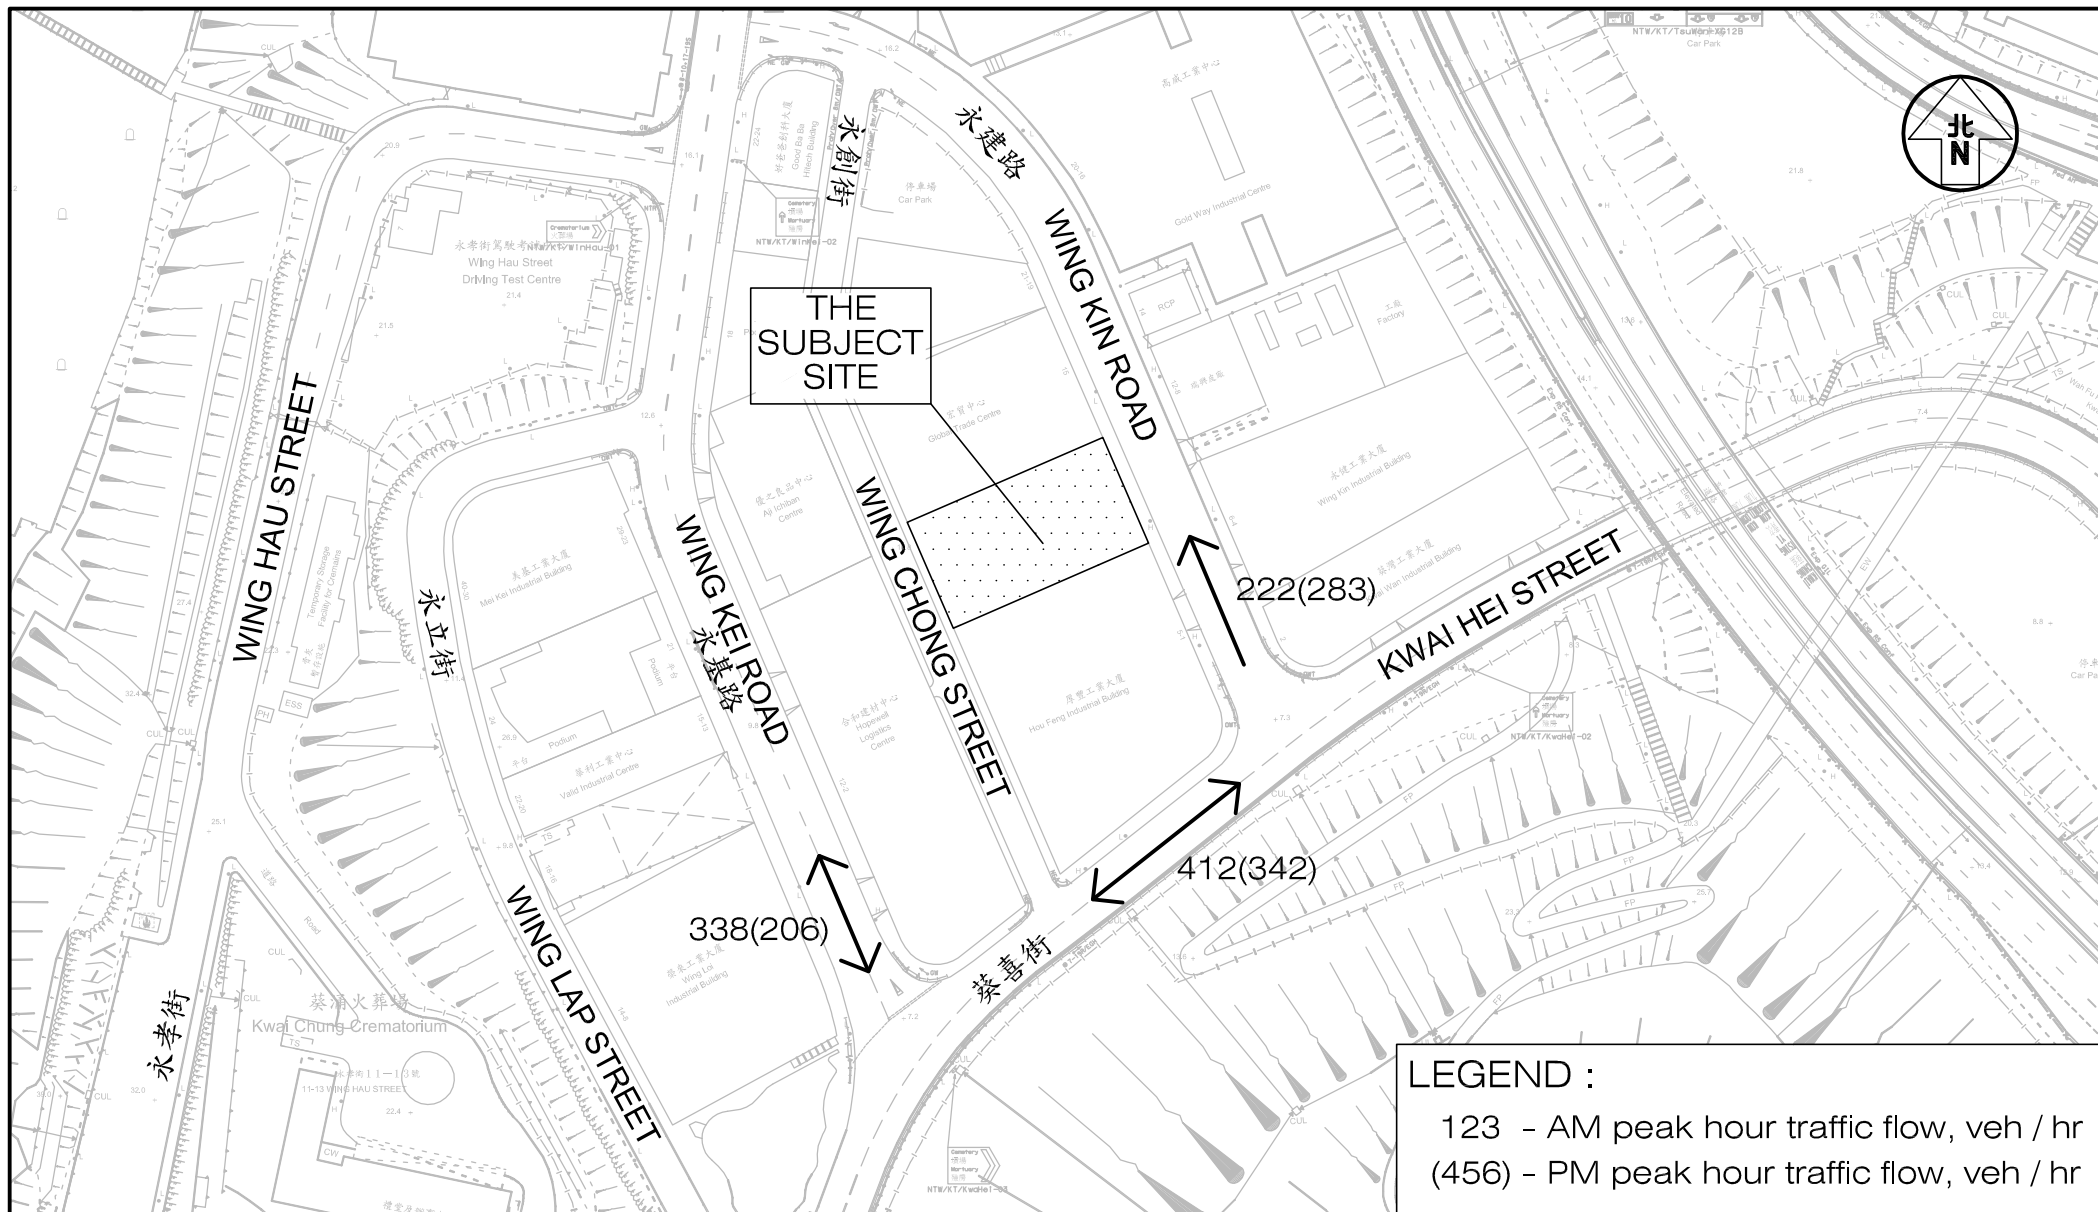


Project Title	PROPOSED INFORMATION TECHNOLOGY AND TELECOMMUNICATION INDUSTRIES (DATA CENTRE) DEVELOPMENT AT 7 - 11 WING KIN ROAD, KWAI CHUNG, NEW TERRITORIES	Figure No. R2-4	Revision B
Figure Title	2032 TRAFFIC FLOWS (VEH/HR) WITH THE PROPOSED DATA CENTRE		CKM Asia Limited Traffic and Transportation Planning Consultants 21st Floor, Methodist House, 36 Hennessy Road, Wan Chai, Hong Kong Tel : (852) 2520 5990 Fax : (852) 2528 6343 Email : mail@ckmasia.com.hk
		Designed by L C H Scale in A4 1 : 1500	

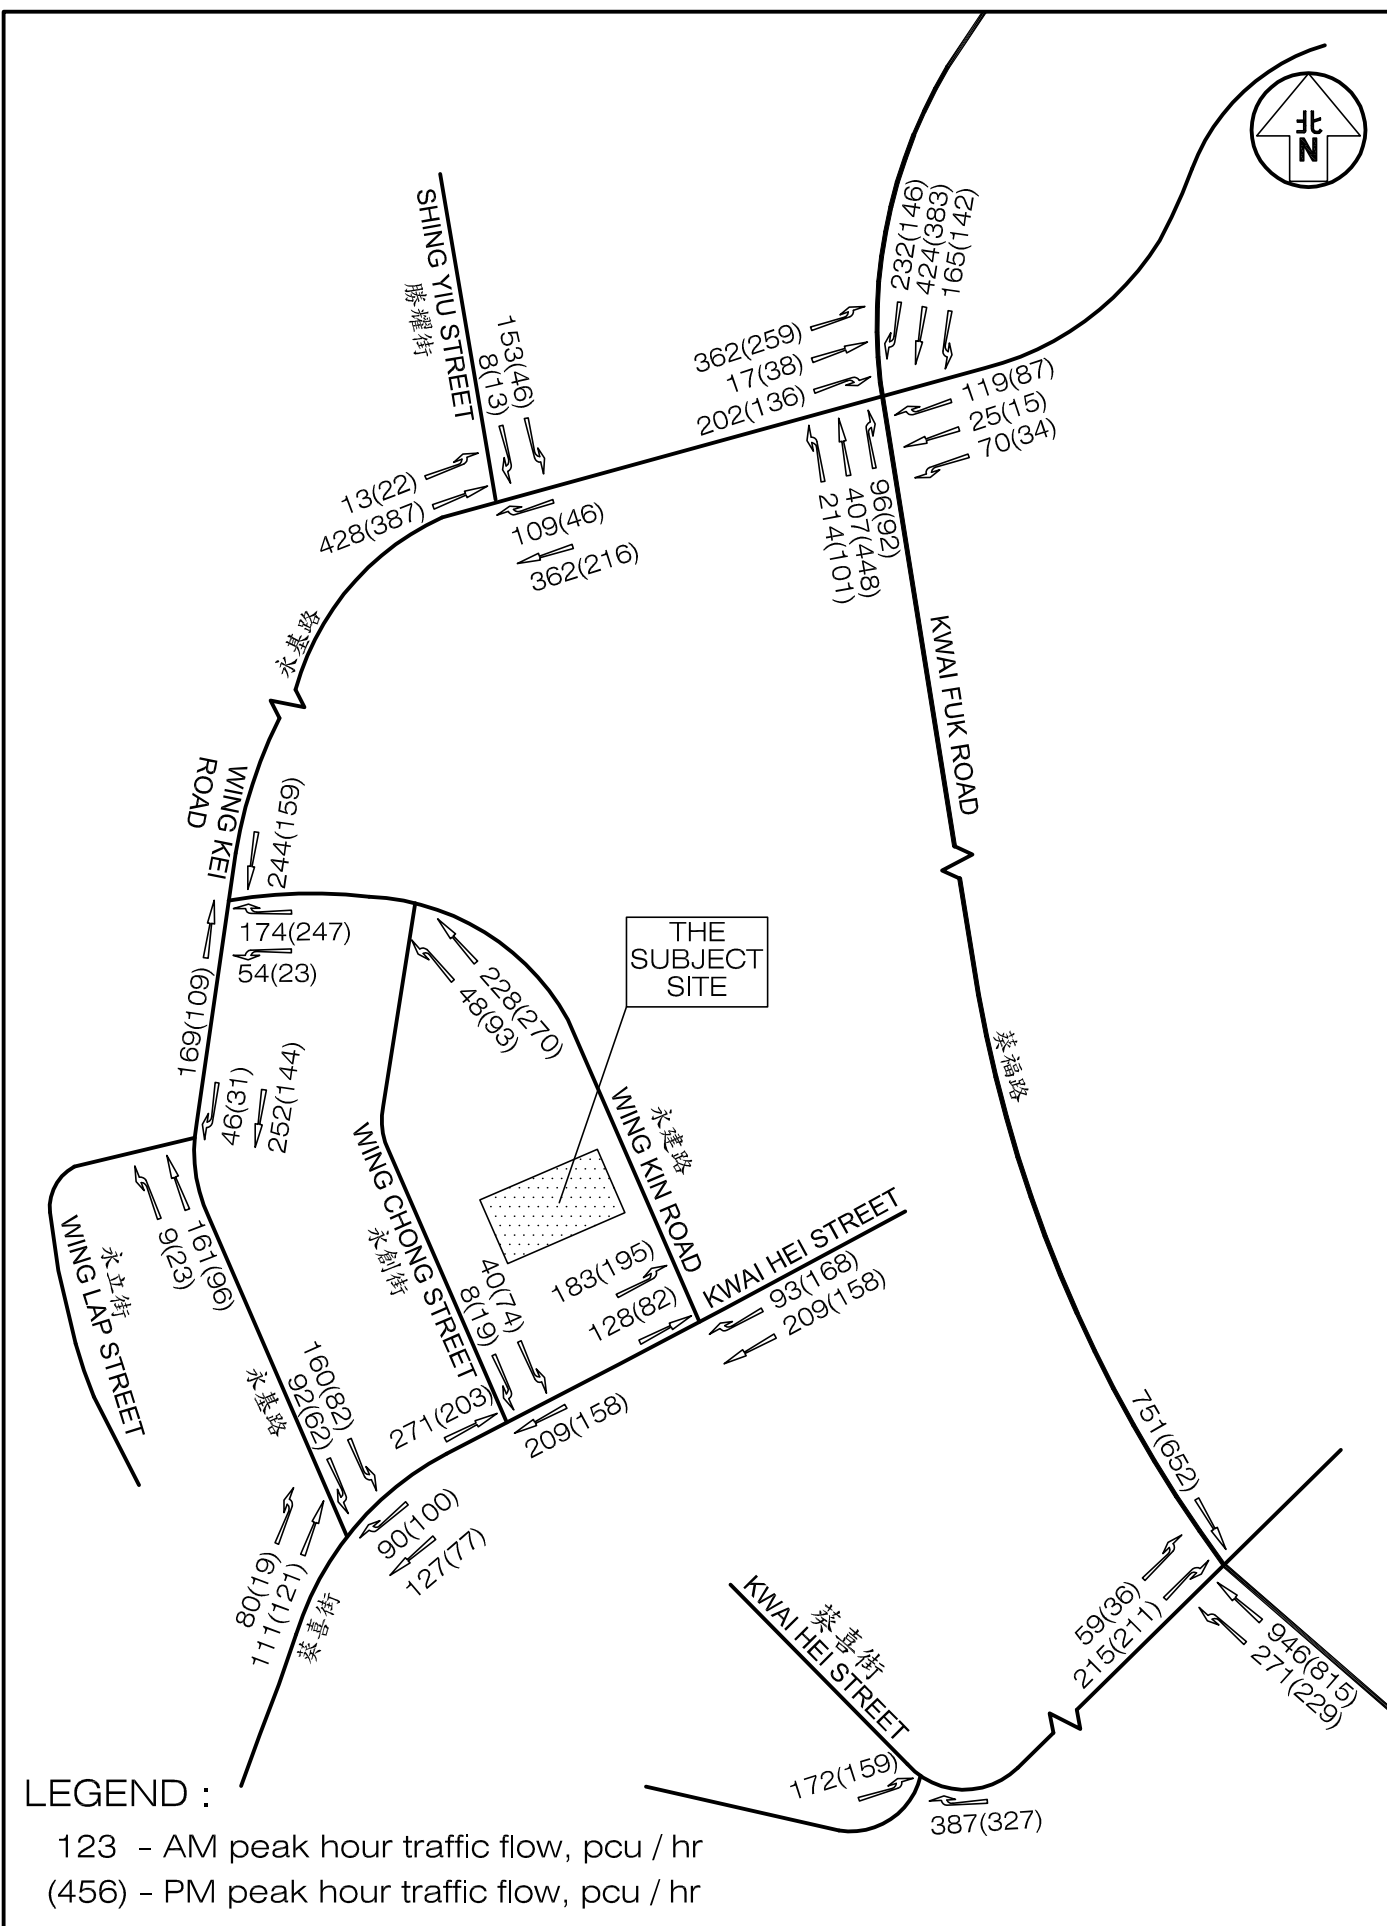

Project Title	PROPOSED INFORMATION TECHNOLOGY AND TELECOMMUNICATION INDUSTRIES (DATA CENTRE) DEVELOPMENT AT 7 – 11 WING KIN ROAD, KWAI CHUNG, NEW TERRITORIES				Job No. J7384	Figure No. 2.10		Scale in A4 N.T.S.	
					Designed by C Y Y	Drawn by N C M	Checked by K C	Revision C	Date 11 AUG 2025
Figure Title	EXISTING PEAK HOUR TRAFFIC FLOWS				CKM Asia Limited Traffic and Transportation Planning Consultants 21st Floor, Methodist House, 36 Hennessy Road, Wan Chai, Hong Kong Tel : (852) 2520 5990 Fax : (852) 2528 6343 Email : mail@ckmasia.com.hk				

T:\JOB\J7350-J7399\J7384\2025 06\Fig 2.10 RevB.dwg

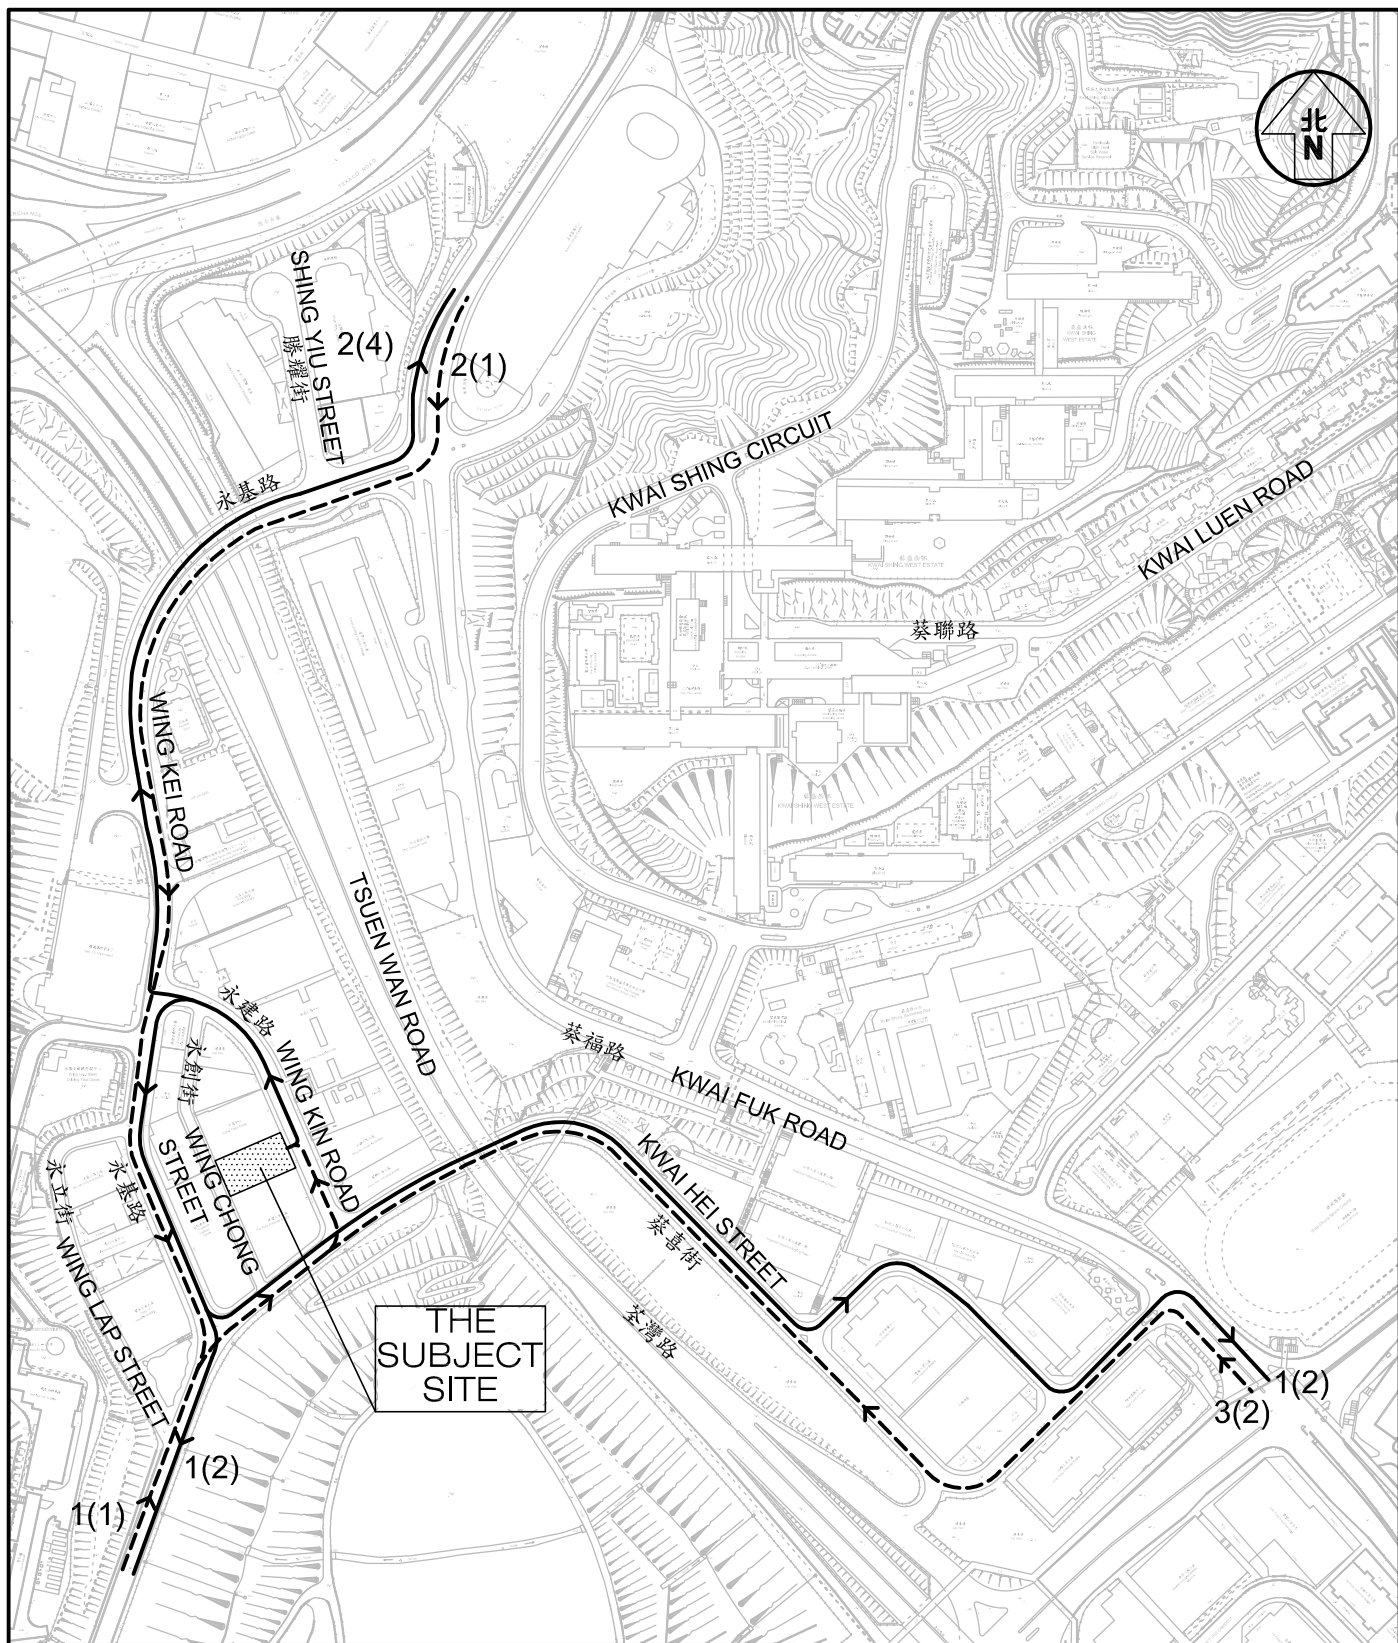

LEGEND :

---> Ingress Route

—> Egress Route

123 - AM peak hour traffic flow, pcu / hr

(456) - PM peak hour traffic flow, pcu / hr

Project Title
**PROPOSED INFORMATION TECHNOLOGY AND
 TELECOMMUNICATION INDUSTRIES (DATA CENTRE)
 DEVELOPMENT AT 7 - 11 WING KIN ROAD, KWAI CHUNG, NEW TERRITORIES**

Figure Title
**INGRESS / EGRESS ROUTE FOR TRAFFIC GENERATED
 BY THE PROPOSED DATA CENTRE**

Job No.
J7384

Designed by
C Y Y

Figure No.

4.1

Drawn by
N C M

Checked by
K C

Revision
C


Scale in A4
N.T.S.

Date
11 AUG 2025

CKM Asia Limited


Traffic and Transportation Planning Consultants
 21st Floor, Methodist House, 36 Hennessy Road, Wan Chai, Hong Kong
 Tel : (852) 2520 5990 Fax : (852) 2528 6343 Email : mail@ckmasia.com.hk

T:\JOB\J7350-J7399\J7384\2025 06\Fig 4.1 RevB.dwg

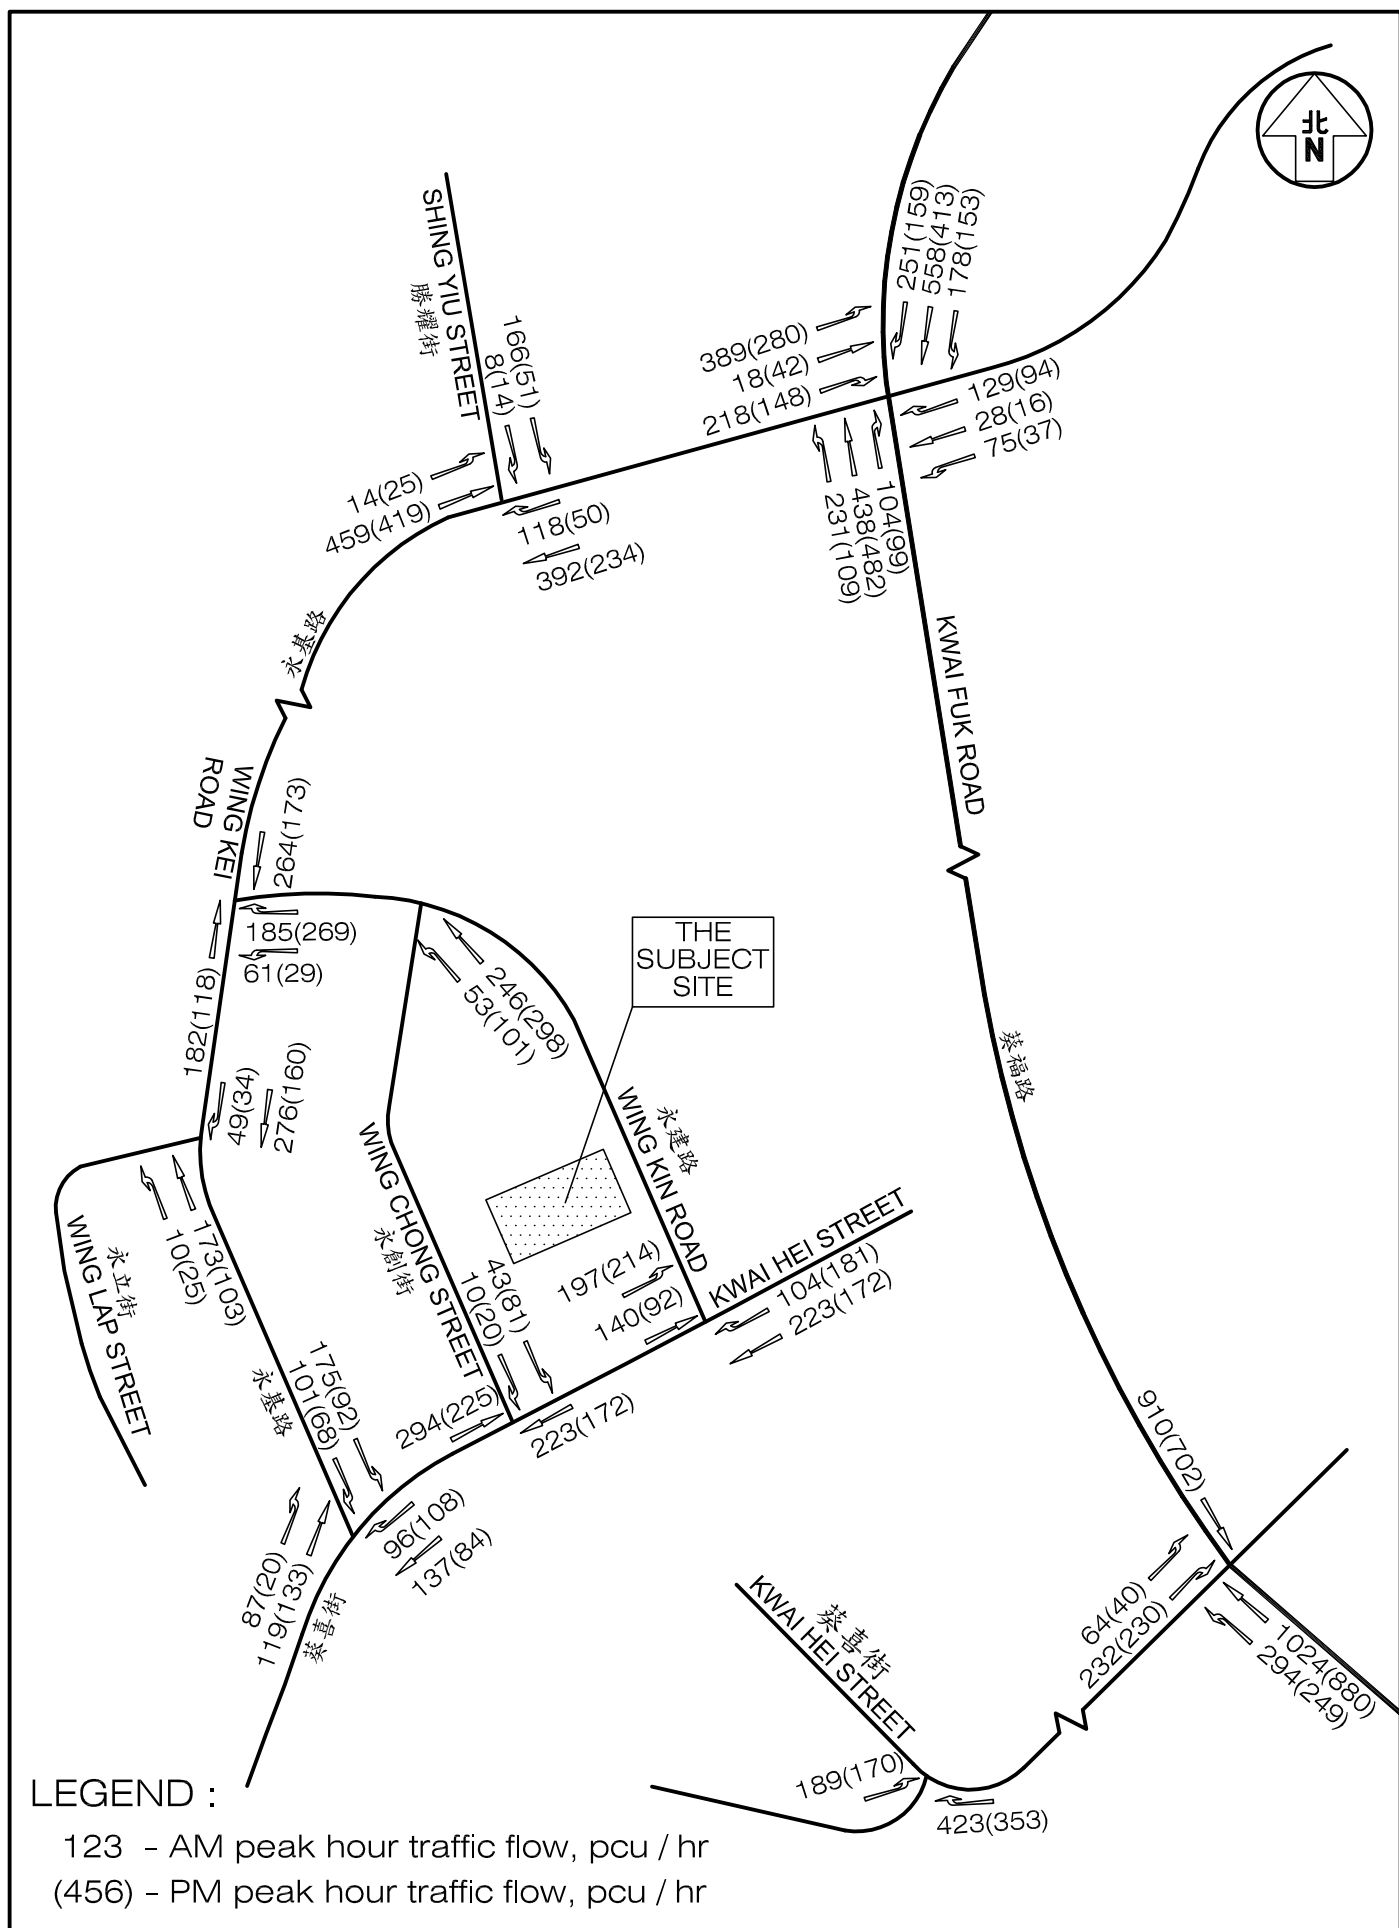

Project Title PROPOSED INFORMATION TECHNOLOGY AND TELECOMMUNICATION INDUSTRIES (DATA CENTRE) DEVELOPMENT AT 7 - 11 WING KIN ROAD, KWAI CHUNG, NEW TERRITORIES	Job No. J7384 Designed by C Y Y	Figure No. 4.3 Drawn by N C M	Checked by K C	Revision C	Date 11 AUG 2025	Scale in A4 N.T.S.
Figure Title YEAR 2032 PEAK HOUR TRAFFIC FLOWS WITH THE PROPOSED DATA CENTRE	CKM Asia Limited Traffic and Transportation Planning Consultants 21st Floor, Methodist House, 36 Hennessy Road, Wan Chai, Hong Kong Tel : (852) 2520 5990 Fax : (852) 2528 6343 Email : mail@ckmasia.com.hk					

T:\JOB\J7350-J7399\J7384\2025 06\Fig 4.3 RevB.dwg

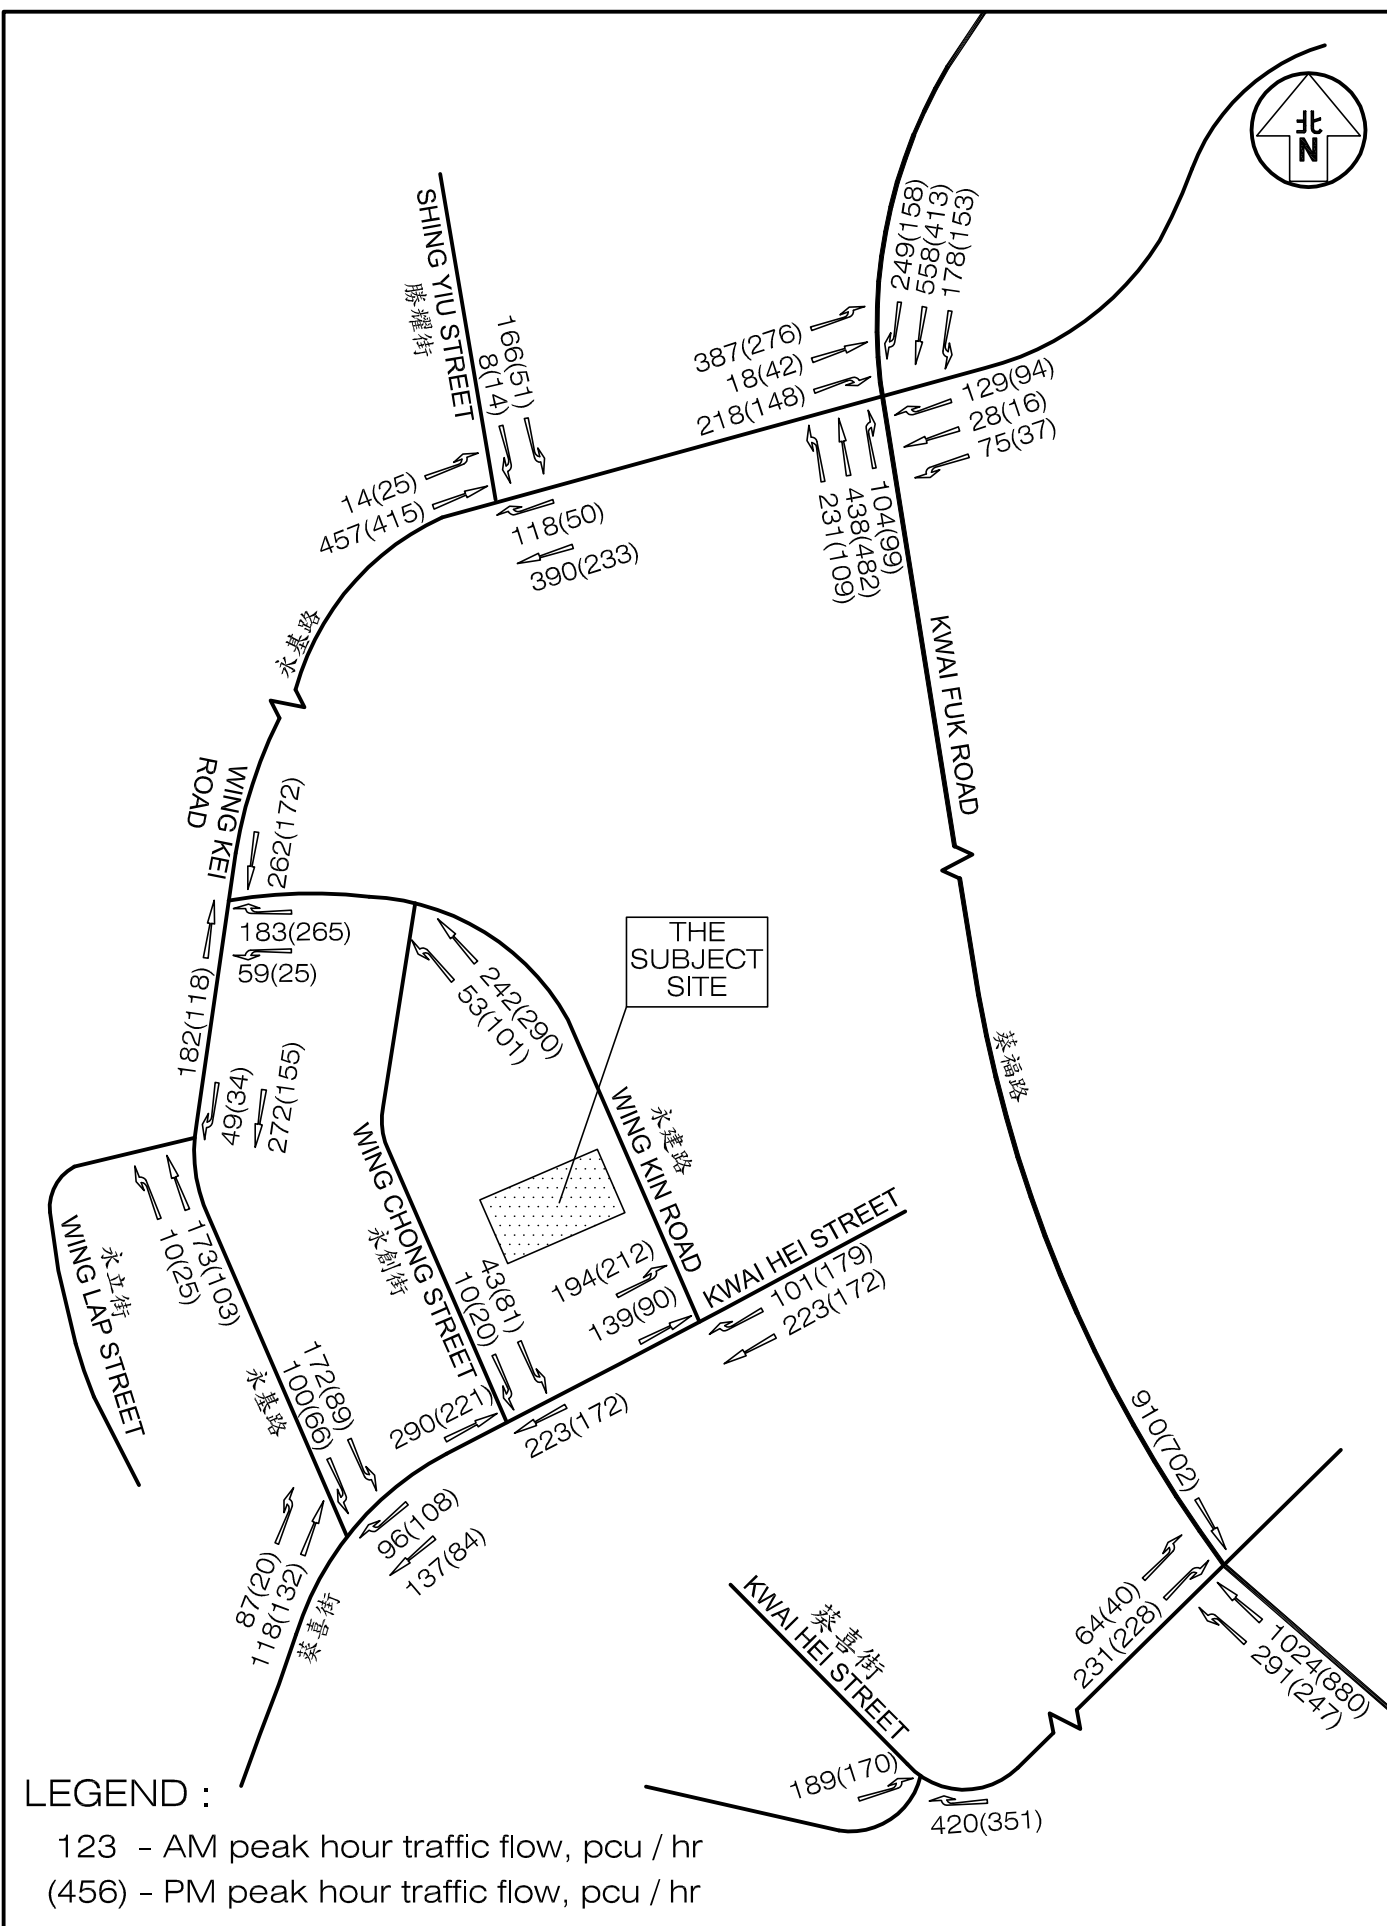

Project Title	PROPOSED INFORMATION TECHNOLOGY AND TELECOMMUNICATION INDUSTRIES (DATA CENTRE) DEVELOPMENT AT 7 – 11 WING KIN ROAD, KWAI CHUNG, NEW TERRITORIES	Job No.	Figure No.		Scale in A4	
		J7384	4.2		N.T.S.	
Figure Title	YEAR 2032 PEAK HOUR TRAFFIC FLOWS WITHOUT THE PROPOSED DATA CENTRE	Designed by	Drawn by	Checked by	Revision	Date
		C Y Y	N C M	K C	C	11 AUG 2025
		CKM Asia Limited Traffic and Transportation Planning Consultants 21st Floor, Methodist House, 36 Hennessy Road, Wan Chai, Hong Kong Tel : (852) 2520 5990 Fax : (852) 2528 6343 Email : mail@ckmasia.com.hk				

T:\JOB\J7350-J7399\J7384\2025 06\Fig 4.2 RevB.dwg