



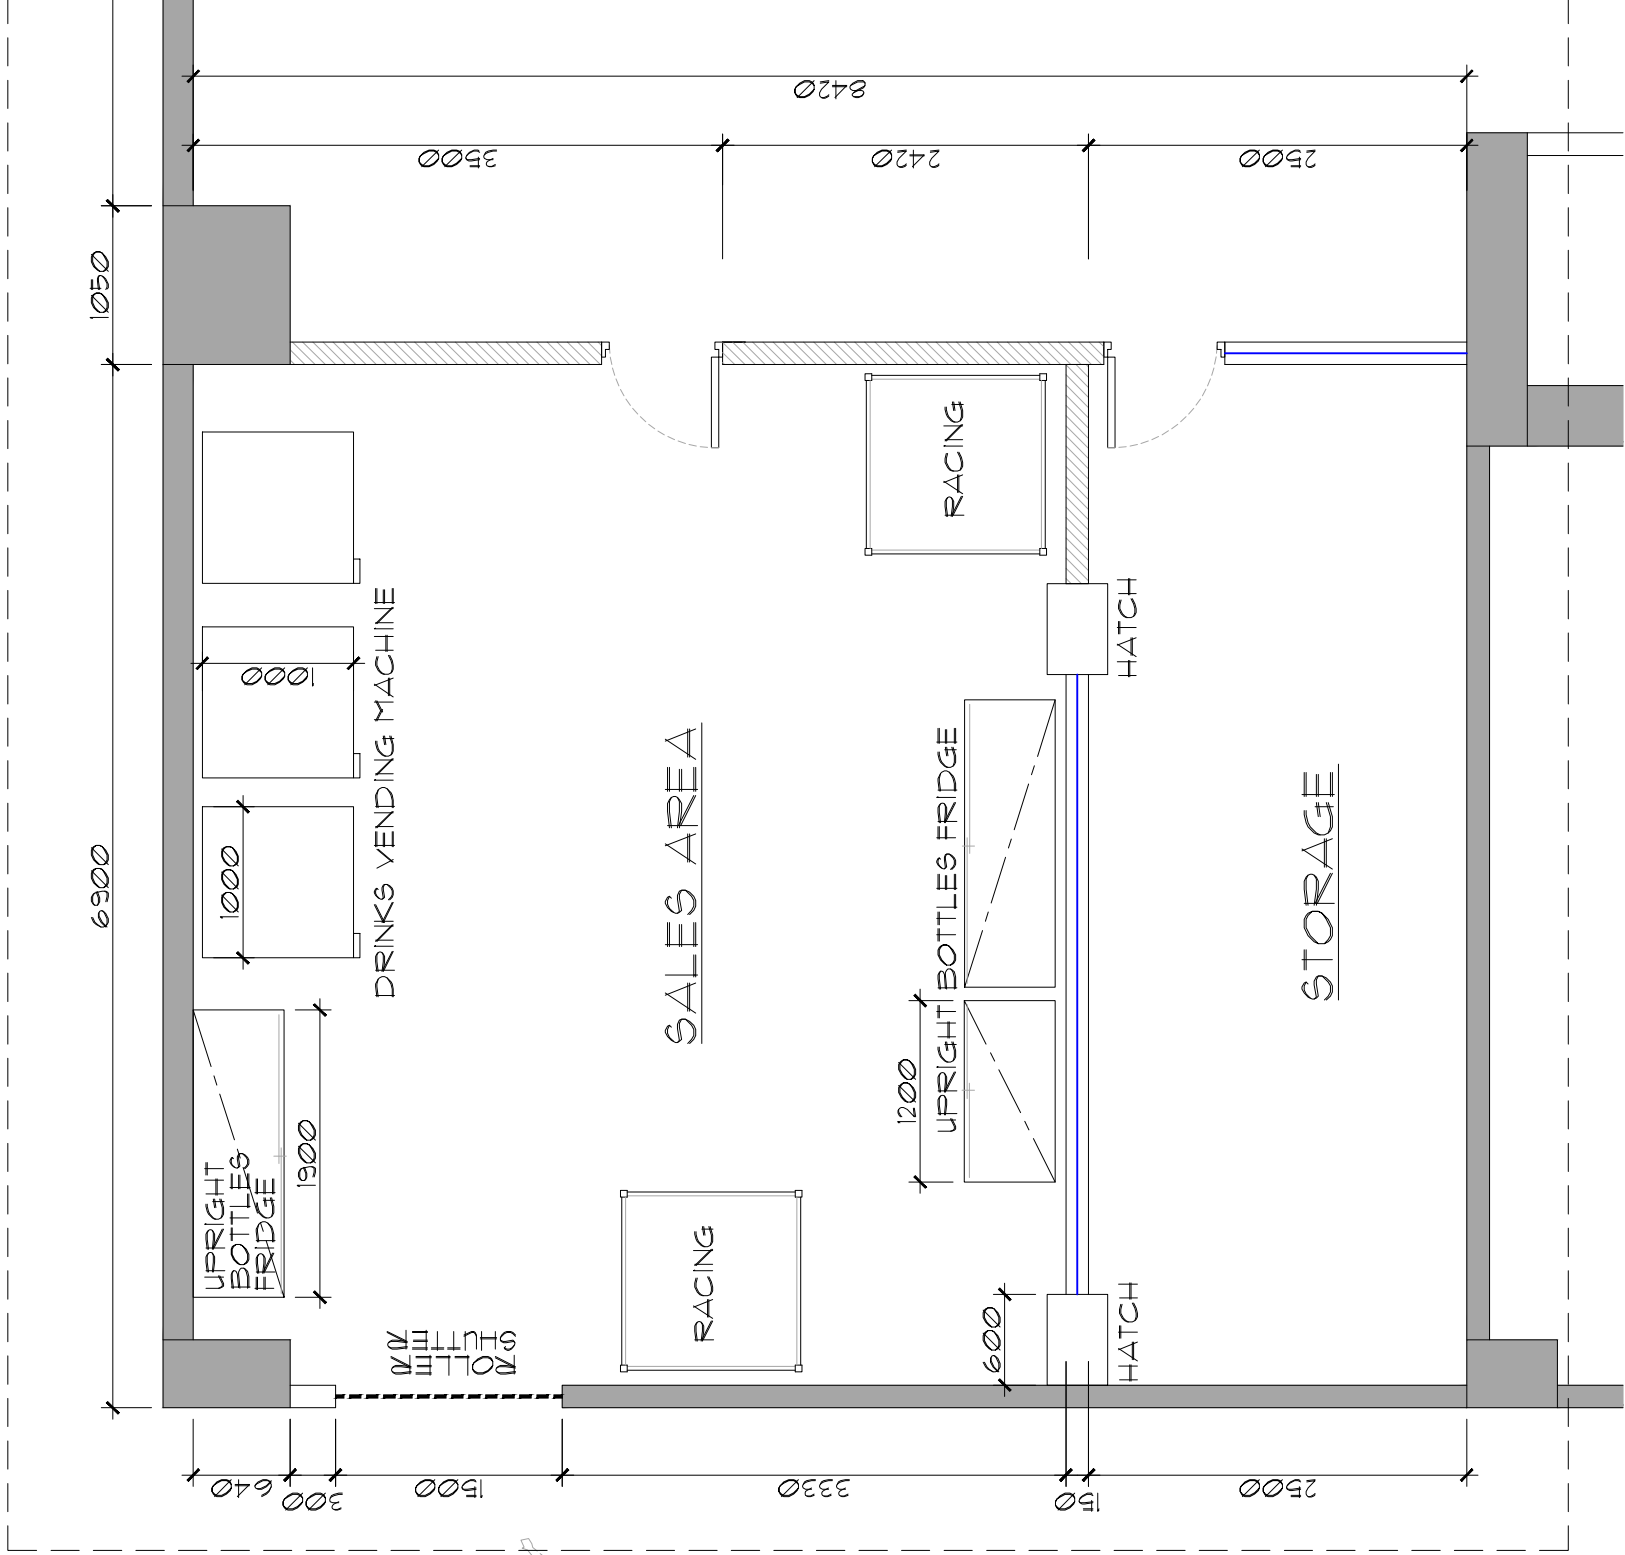

葵定路

行人天橋

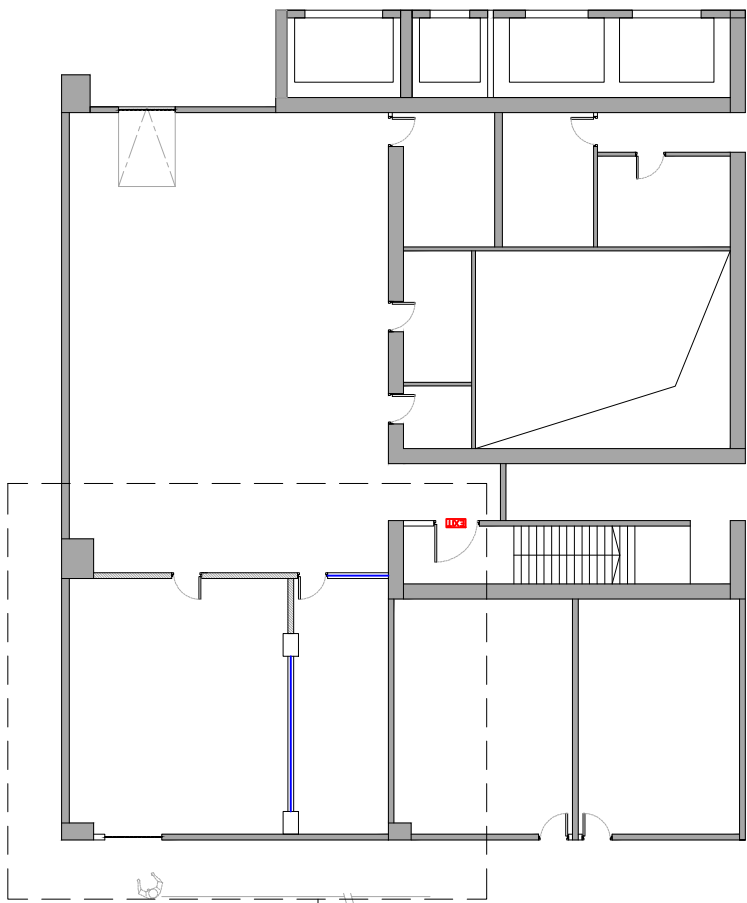

OVERALL PLAN

- EXISTING WALL / COLUMN
- ADDITIONAL WALL / PARTITION
- GLAZED SCREEN / WINDOWS

GENERAL LAYOUT PLAN (LICENSE AREA)
SCALE 1:50(A3) / 1:100(A4)

FITTING OUT CONTRACTOR :

益兆良策工程公司
CHING KEE DRINKS WHOLESALE CENTER
電話 : 66843 8296 (江生) 電郵 : wkong1398@gmail.com

ADDRESS / TENANT / CLIENT :

金龍工業中心 2座地下 C1室大連排道 152-160 號
(正記啤酒汽水批發中心)

TITLE :

ARCHITECTURAL INFORMATION PLAN

DRAWING / SHEET NO :

1

DATE

2025.02.17

REV. DESCRIPTION

△ GEN. REV.

△ GEN. REV.

2025.04.29

PROJECT NO : K25010


SCALE : AS SHOWN

DESIGN BY : CLIENT

DRAWN BY : K.S.

CHECK BY : CLIENT

PAPER : A3 / A4

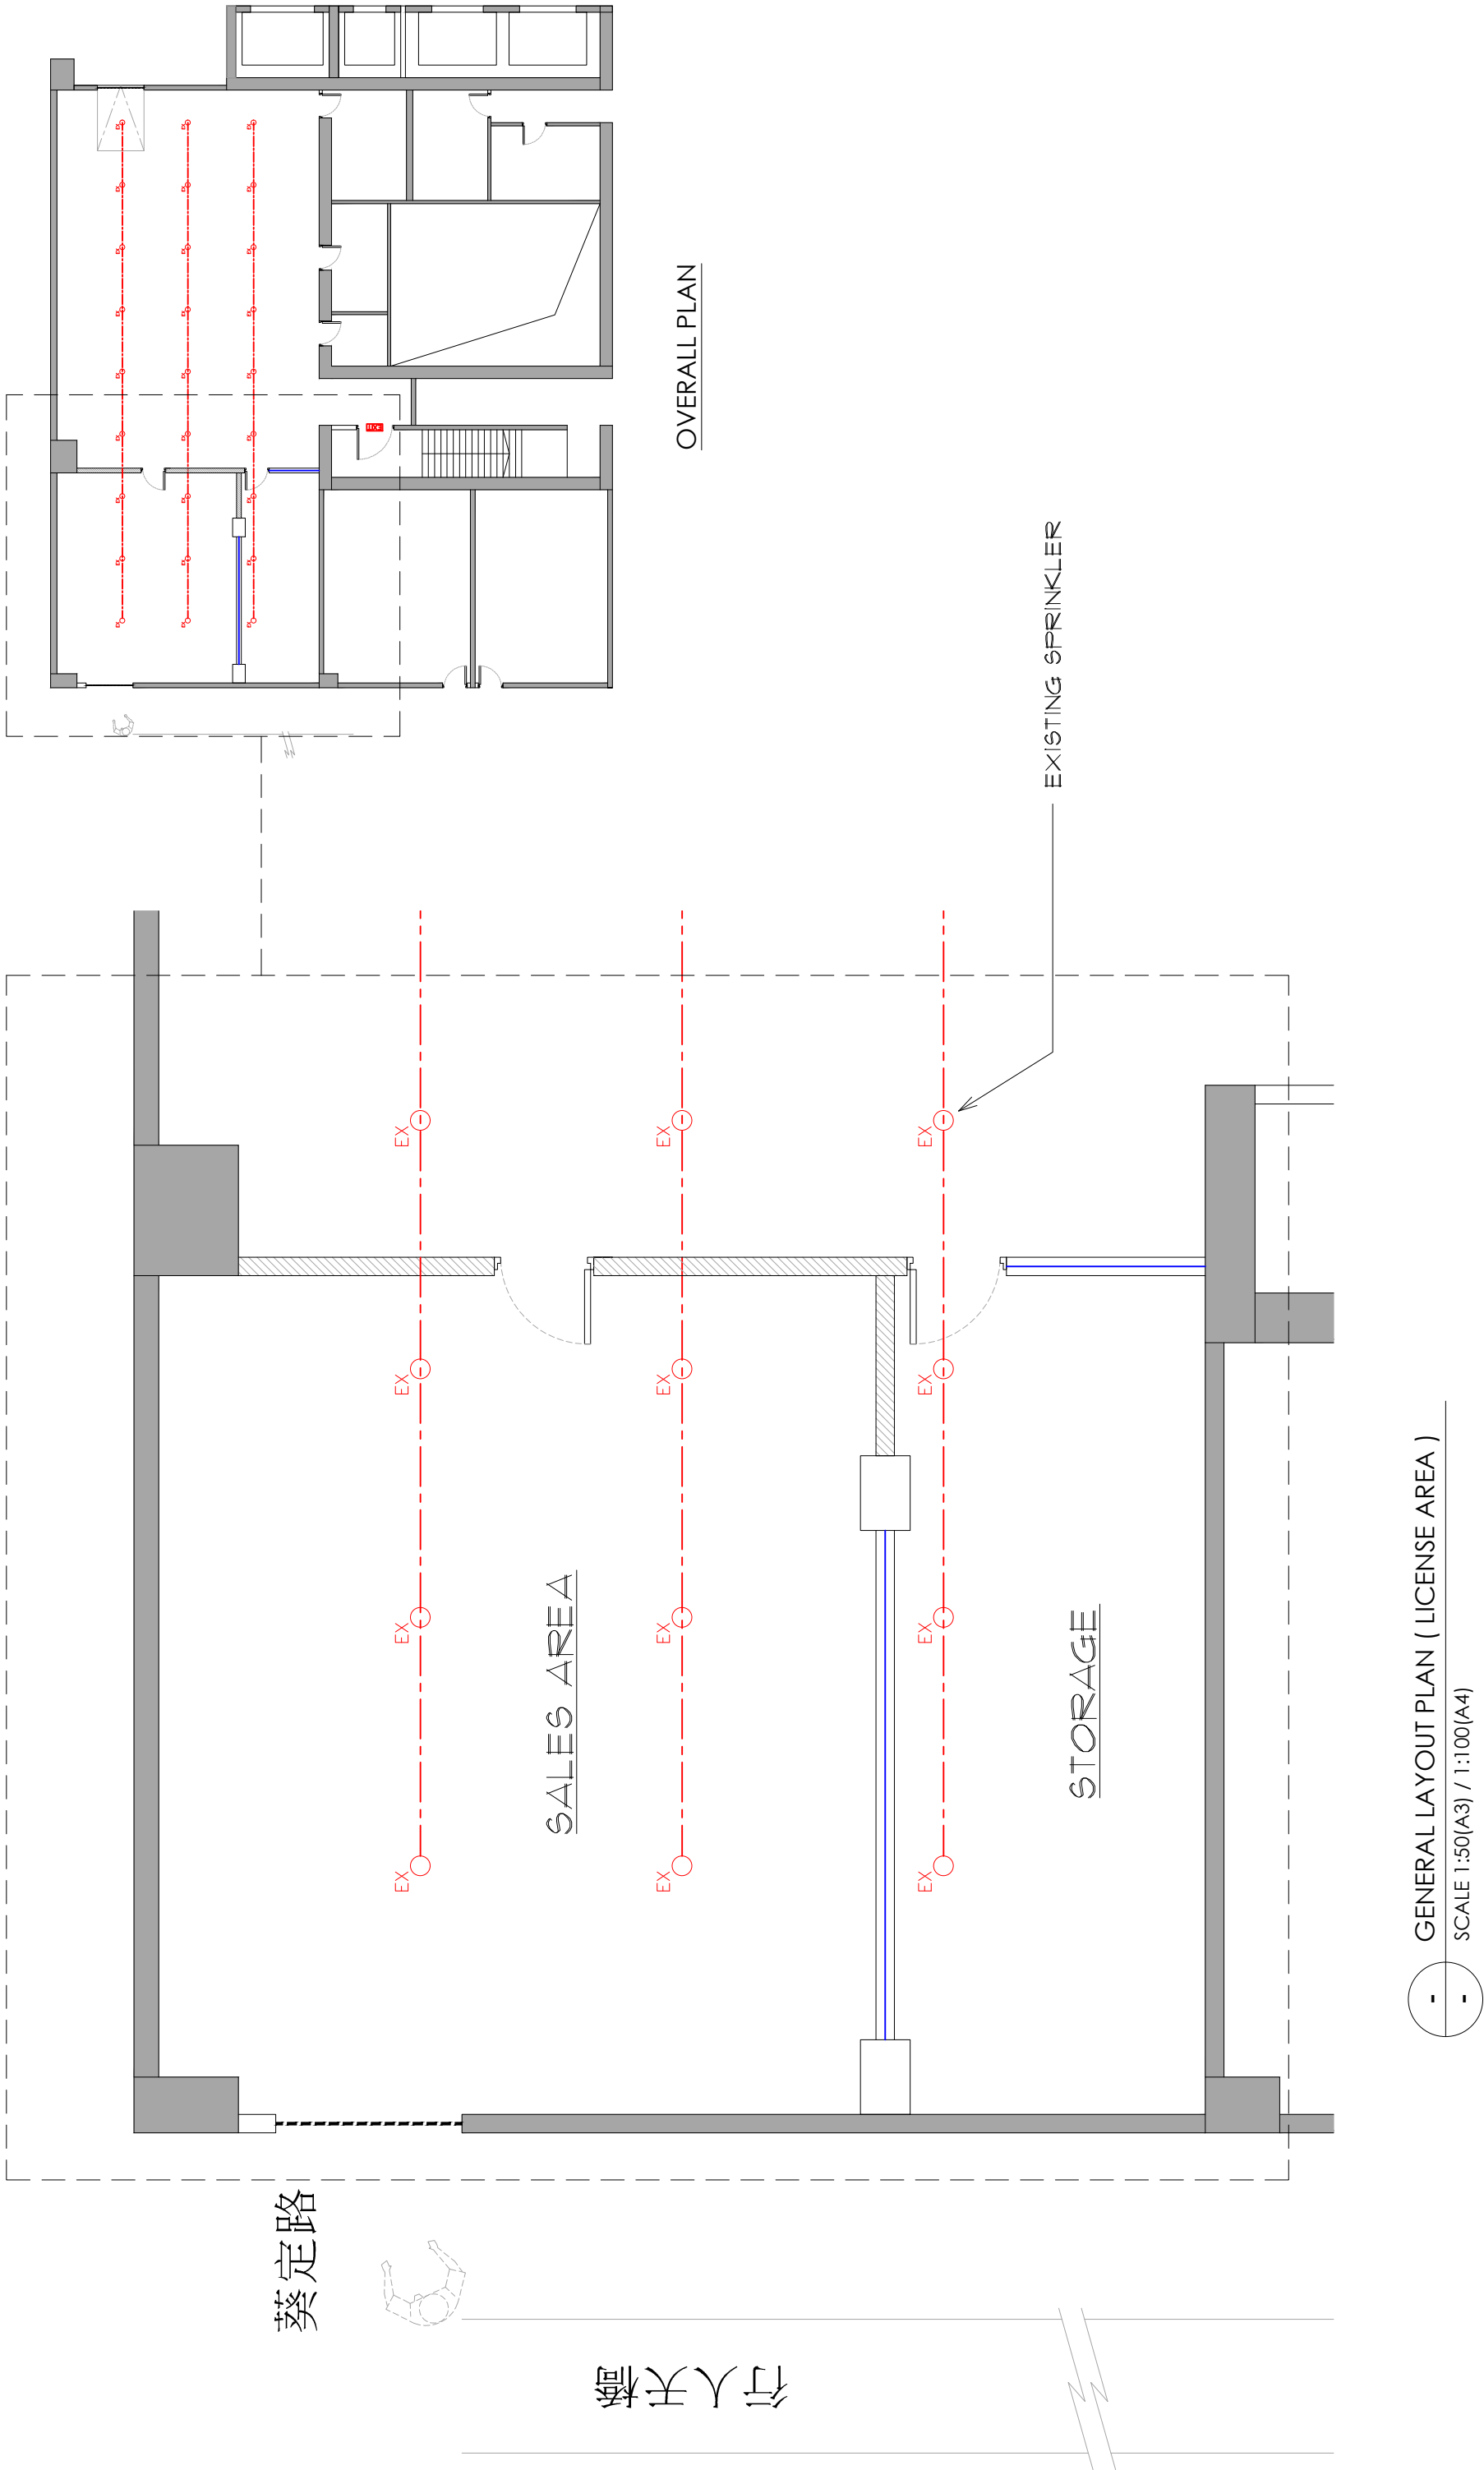

FITTING OUT CONTRACTOR :

益兆良策工程公司

CHING KEE DRINKS WHOLESALE CENTER

電話：66843 8296 (江生) 電郵：wkong1398@gmail.com

ADDRESS / TENANT / CLIENT :

金龍工業中心 2座地下 C1室大連排道 152-160 號
(正記啤酒汽水批發中心)

TITLE :

FIRE SERVICE PLAN

REV. DESCRIPTION

△ GEN. REV.

△ GEN. REV.

DATE

2025.02.17

2025.04.29

DRAWING / SHEET NO :

2

DESIGN BY : CLIENT

DRAWN BY : K.S.

CHECK BY : CLIENT

PAPER : A3 / A4

PROJECT NO : K25010

SCALE : AS SHOWN

OVERALL PLAN

EXISTING SPRINKLER

STORAGE

SALES AREA

葵定路

行人天橋

