


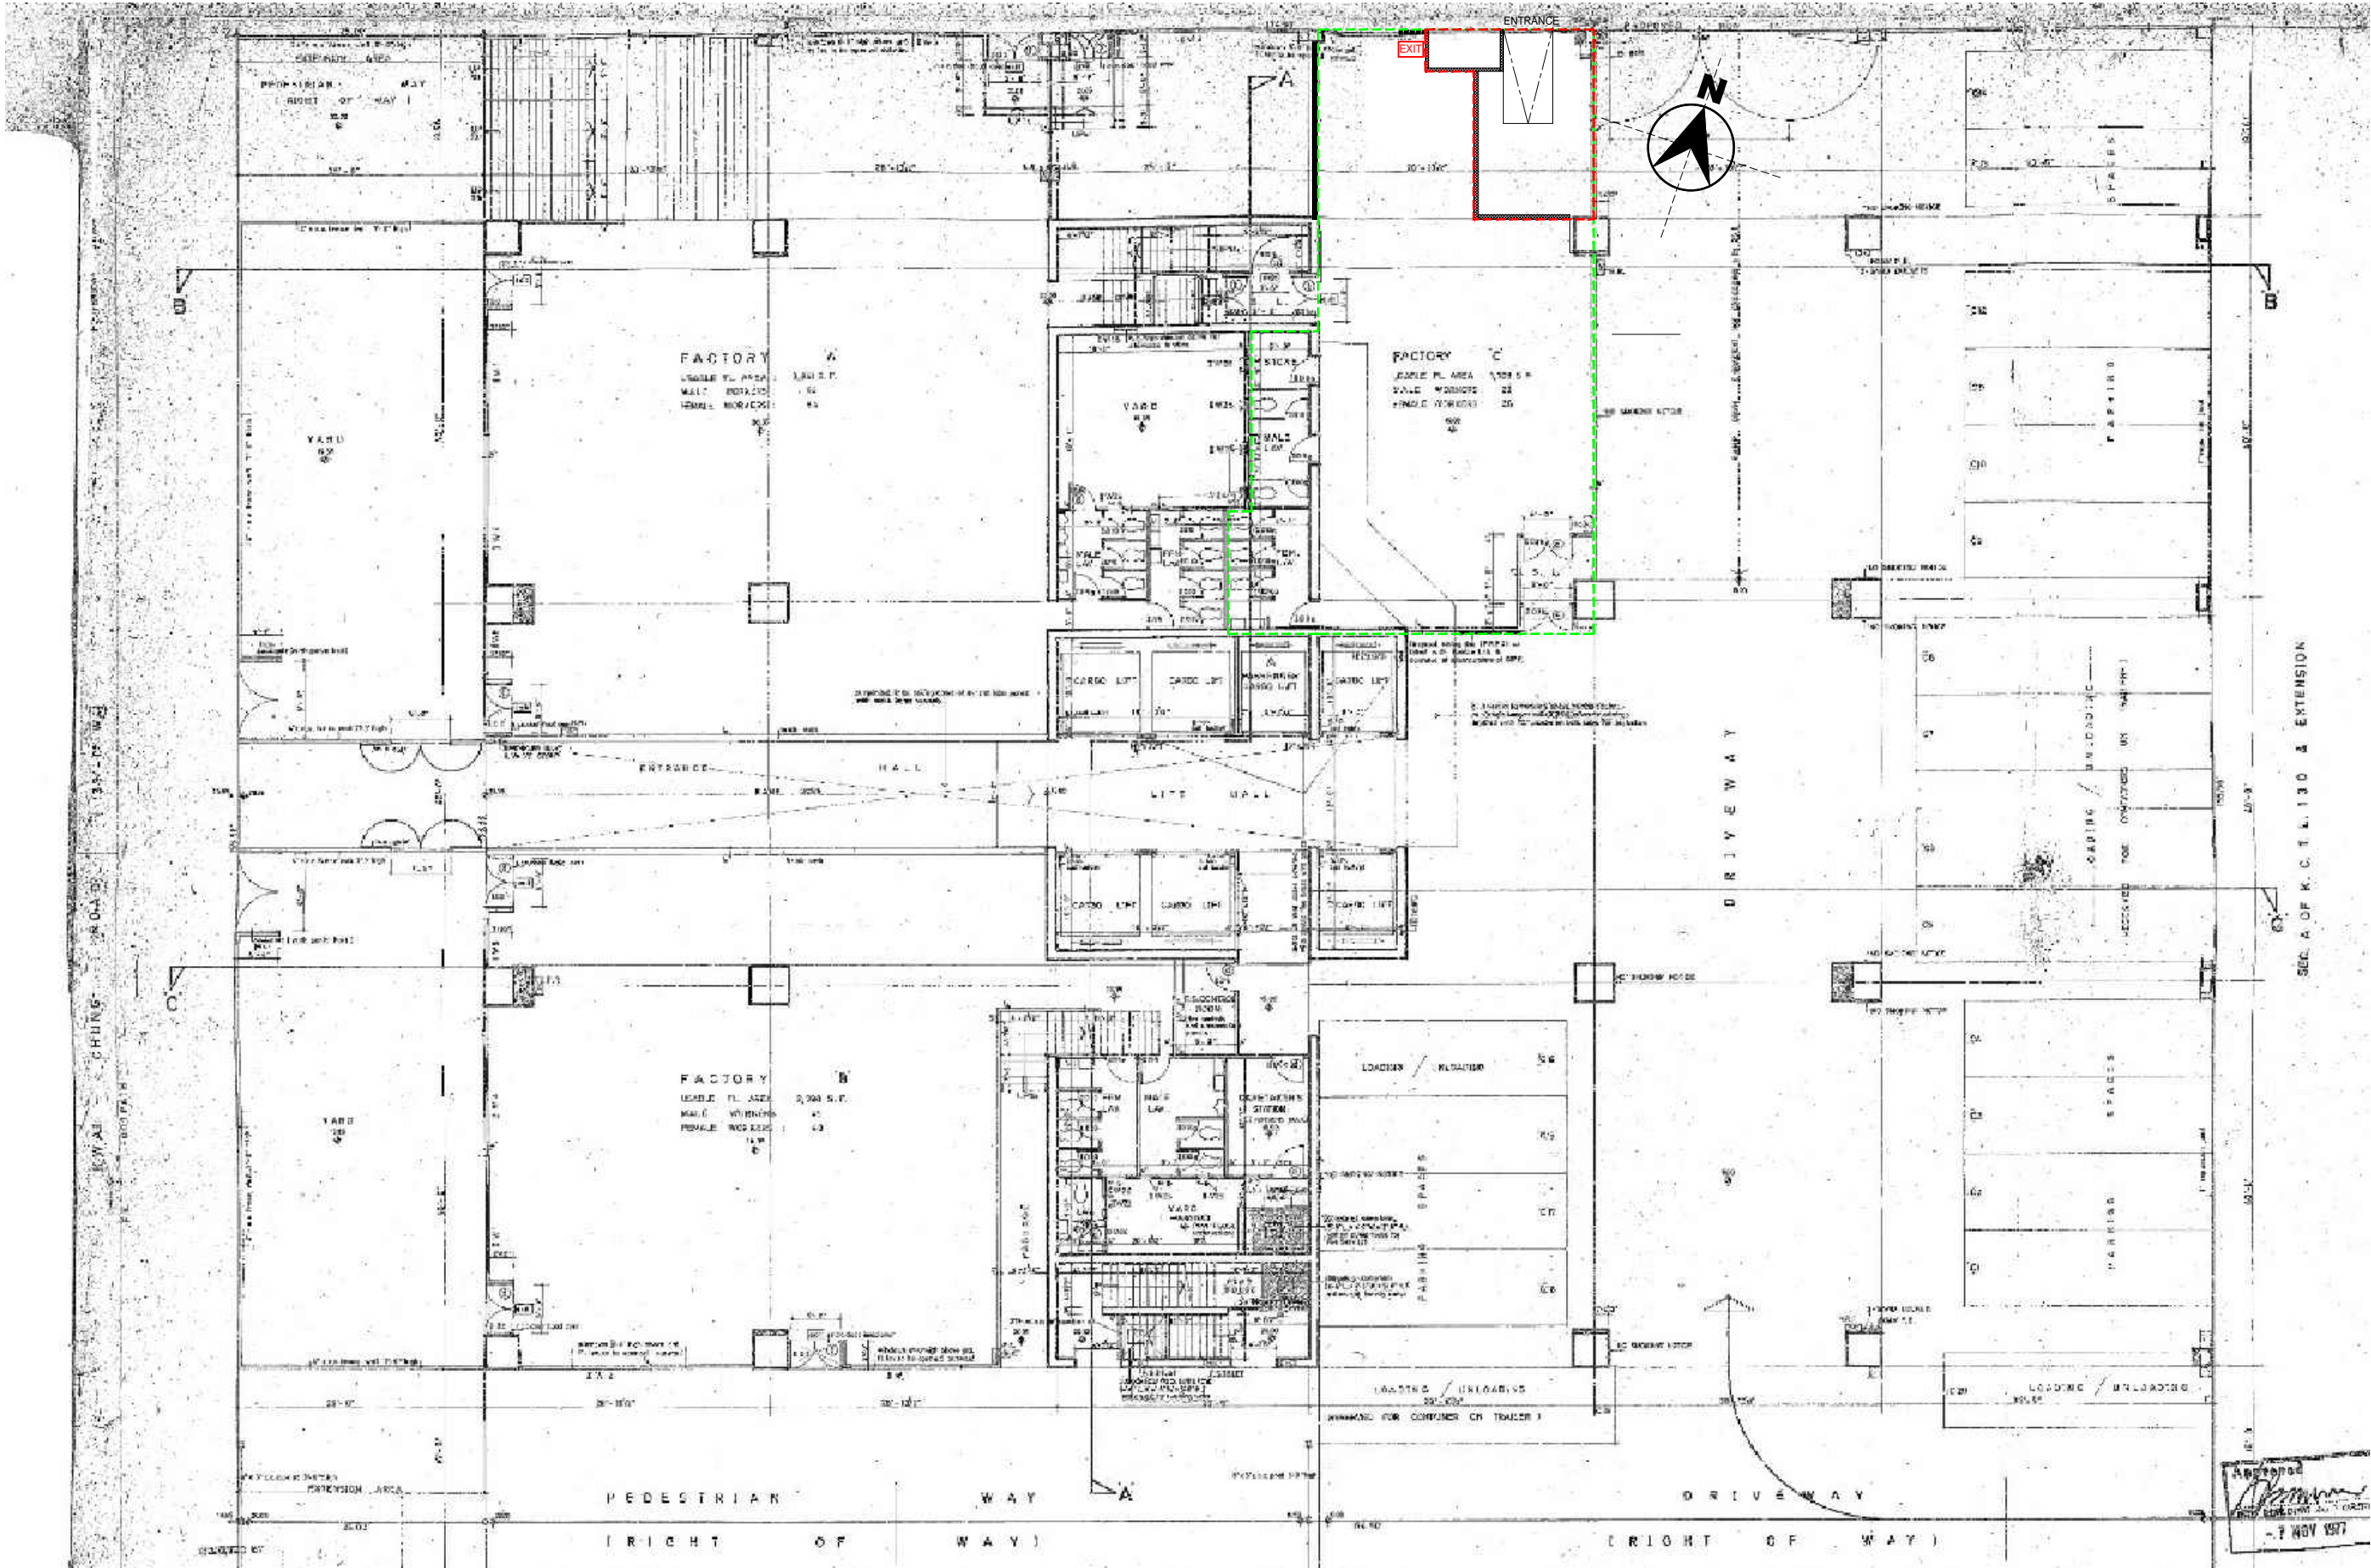

LEGEND:

----- AREA OPERATED BY APPLICANT - - - - - LICENSE AREA: GFA 29.07m² (IFA 22.81m²)

FITTING OUT CONTRACTOR :

益兆良策工程公司
CHING KEE DRINKS WHOLESALE CENTER
電話 : 66843 8296 (江生) 電郵 : wkong1398@gmail.com

ADDRESS / TENANT / CLIENT :

金龍工業中心2座地下C1室大連排道152-160號
(正記啤酒汽水批發中心)

TITLE :

APPROVED BUILDING PLAN
BY BUILDING DEPARTMENT

REV.	DESCRIPTION	DATE
△	GEN. REV.	2025.02.17
4	GEN. REV.	2025.06.03
5	GEN. REV.	2025.07.17
△	GEN. REV.	2025.07.29

DRAWING / SHEET NO.:

1

PROJECT NO. : K25010



SCALE : AS SHOWN

DESIGN BY : CLIENT

DRAWN BY : K.S.

CHECK BY : CLIENT

PAPER : A3 / A4

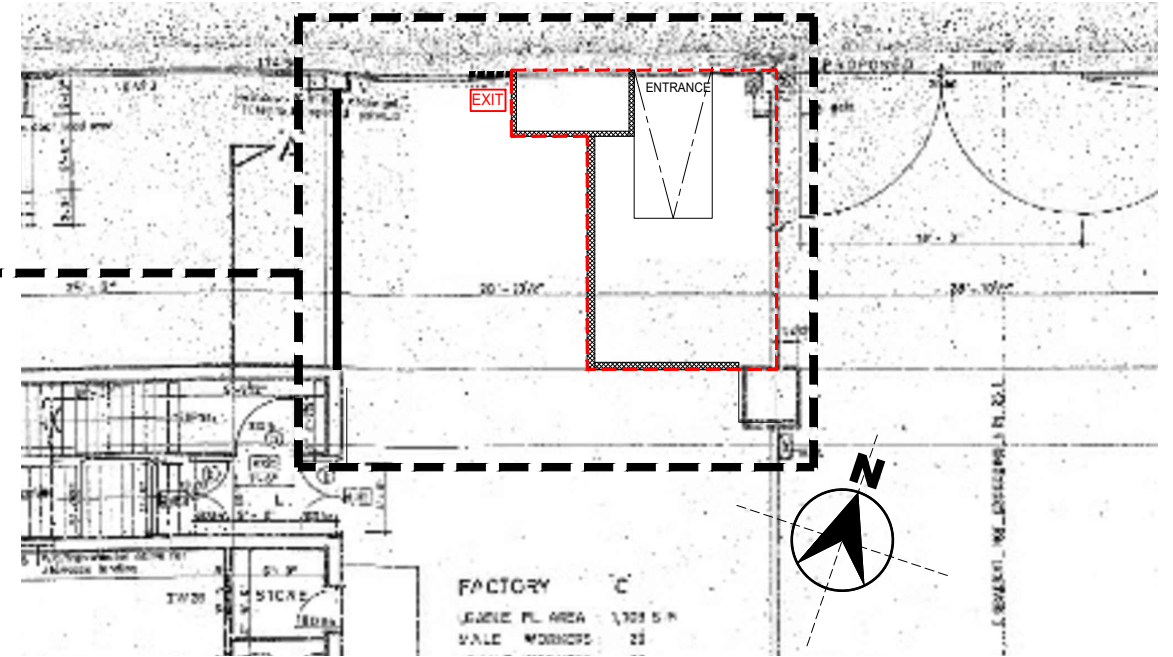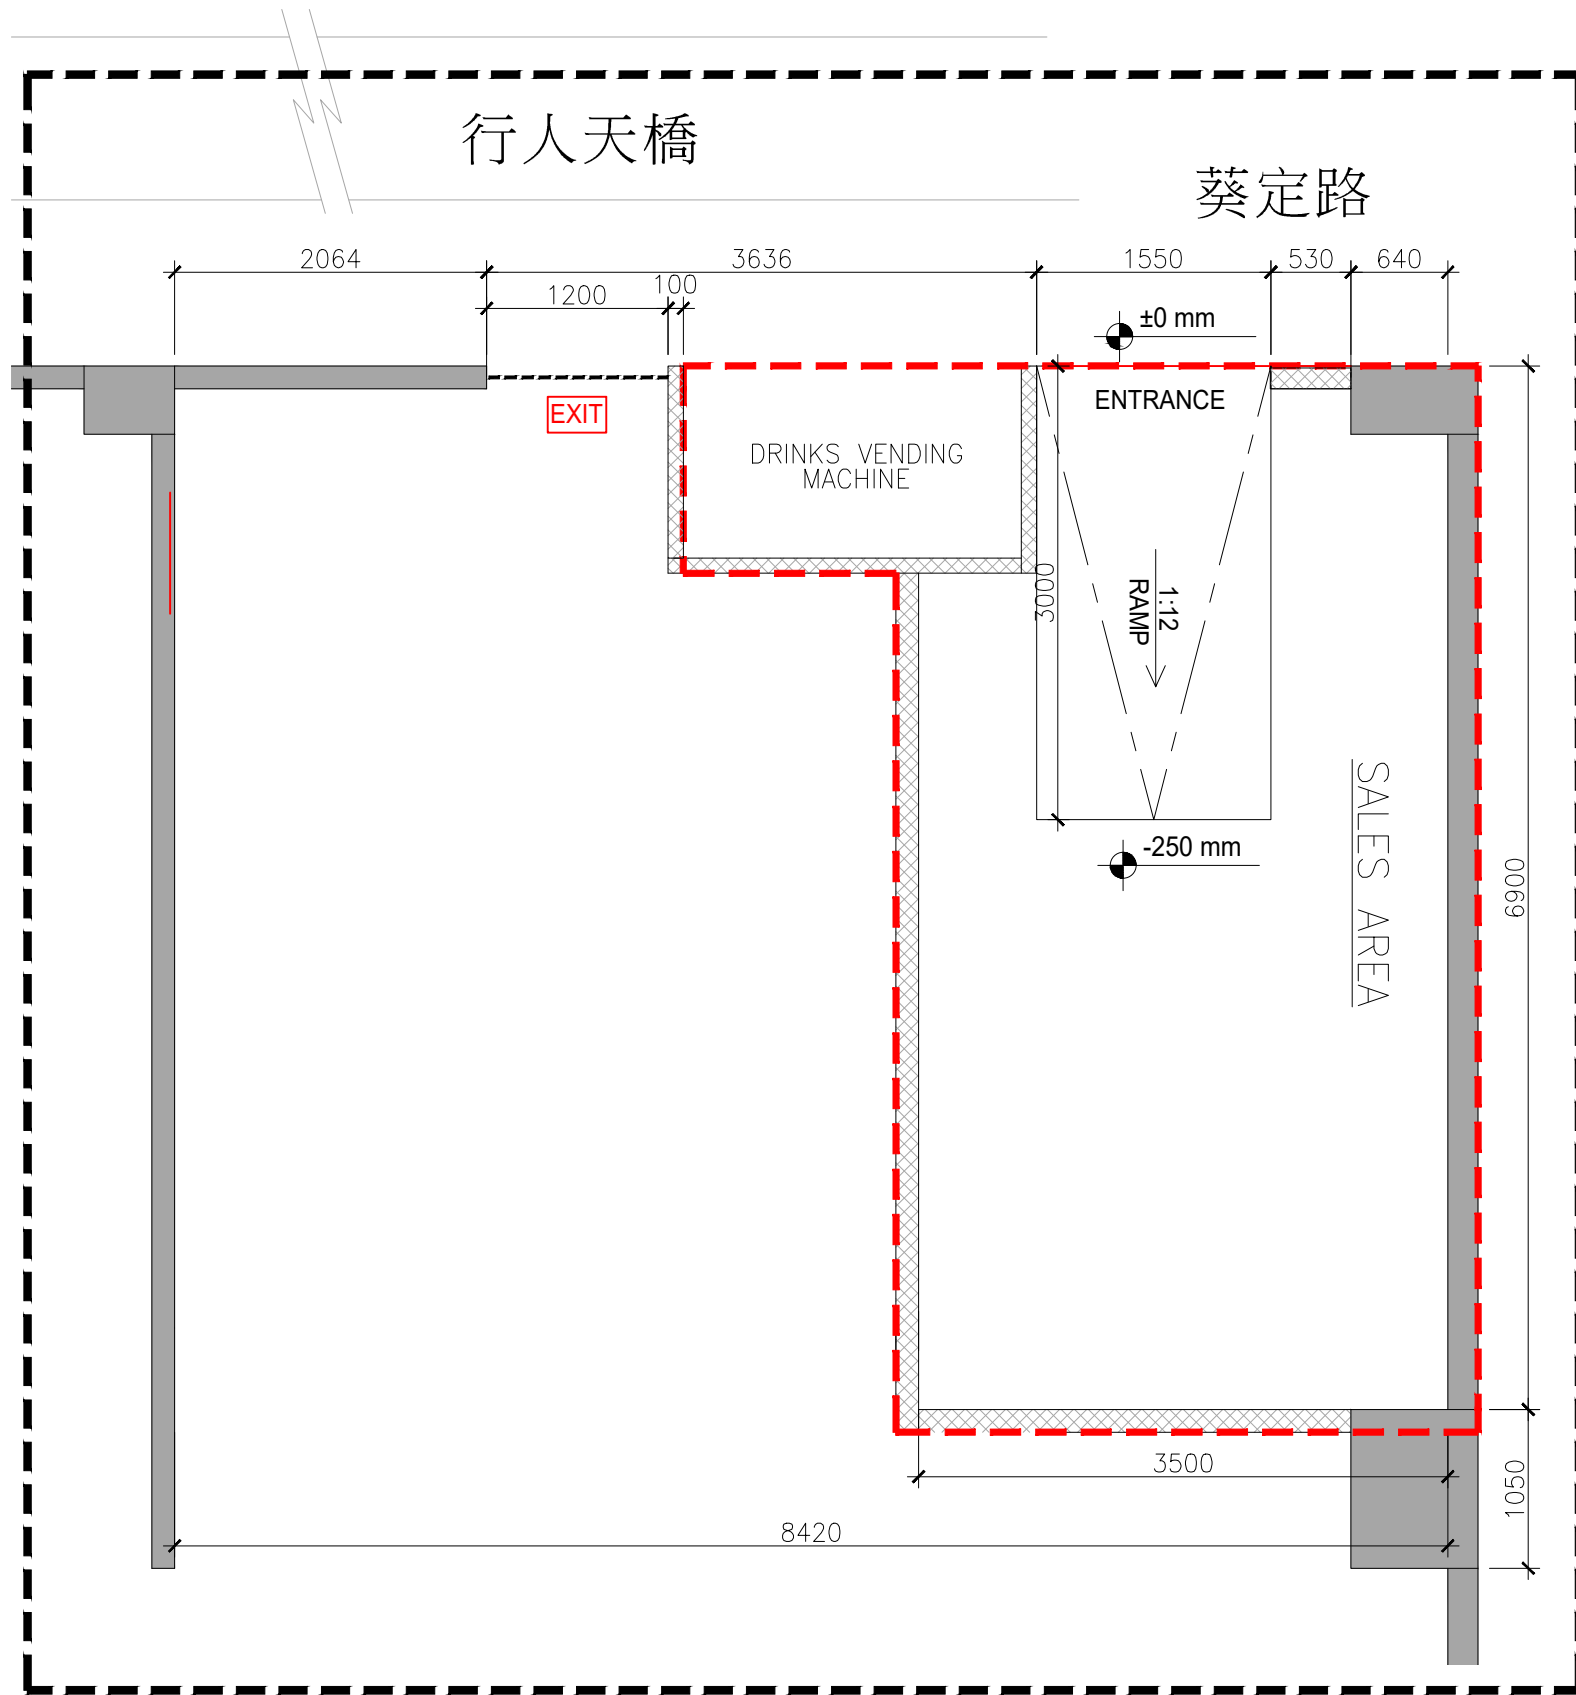

APPROVED BUILDING PLAN BY
BUILDING DEPARTMENT

LEGEND:

- EXISTING WALL / COLUMN
- ADDITIONAL WALL / PARTITION
(THE PARTITION WALL WALL MATERIAL MEETS THE
- /120/120 MINUTES REQUIREMENT.)
- LICENSE AREA: GFA 29.07m² (IFA 22.81m²)

GENERAL LAYOUT PLAN (LICENSE AREA)
SCALE 1:50(A3) / 1:100(A4)

FITTING OUT CONTRACTOR :

益兆良策工程公司
CHING KEE DRINKS WHOLESALE CENTER
電話：66843 8296 (江生) 電郵：wkong1398@gmail.com

ADDRESS / TENANT / CLIENT :

金龍工業中心2座地下C1室大連排道152-160號
(正記啤酒汽水批發中心)

TITLE :

ARCHITECTURAL INFORMATION PLAN

REV.:	DESCRIPTION	DATE
△	GEN. REV.	2025.02.17
△	GEN. REV.	2025.06.03
△	GEN. REV.	2025.07.17
△	GEN. REV.	2025.07.29

DRAWING / SHEET NO.:

2

PROJECT NO.: K25010


SCALE: AS SHOWN

DESIGN BY: CLIENT

DRAWN BY: K.S.

CHECK BY: CLIENT

PAPER: A3 / A4

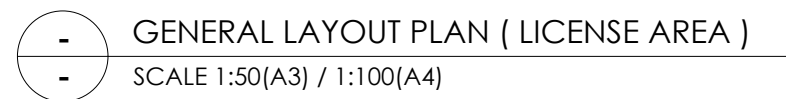

 EXISTING WALL / COLUMN
 ADDITIONAL WALL / PARTITION
 (THE PARTITION WALL WALL MATERIAL MEETS THE
 -/120/120 MINUTES REQUIREMENT.)
 LICENSE AREA: GFA 29.07m² (IFA 22.81m²)

