


Appendix 1


PLANS OF THE EXISTING DEVELOPMENT
AND PROPOSED CONVERSION

Appendix 1 (Part A)

PLANS OF THE APPLICATION PREMISES
OF THE PROPOSED CONVERSION

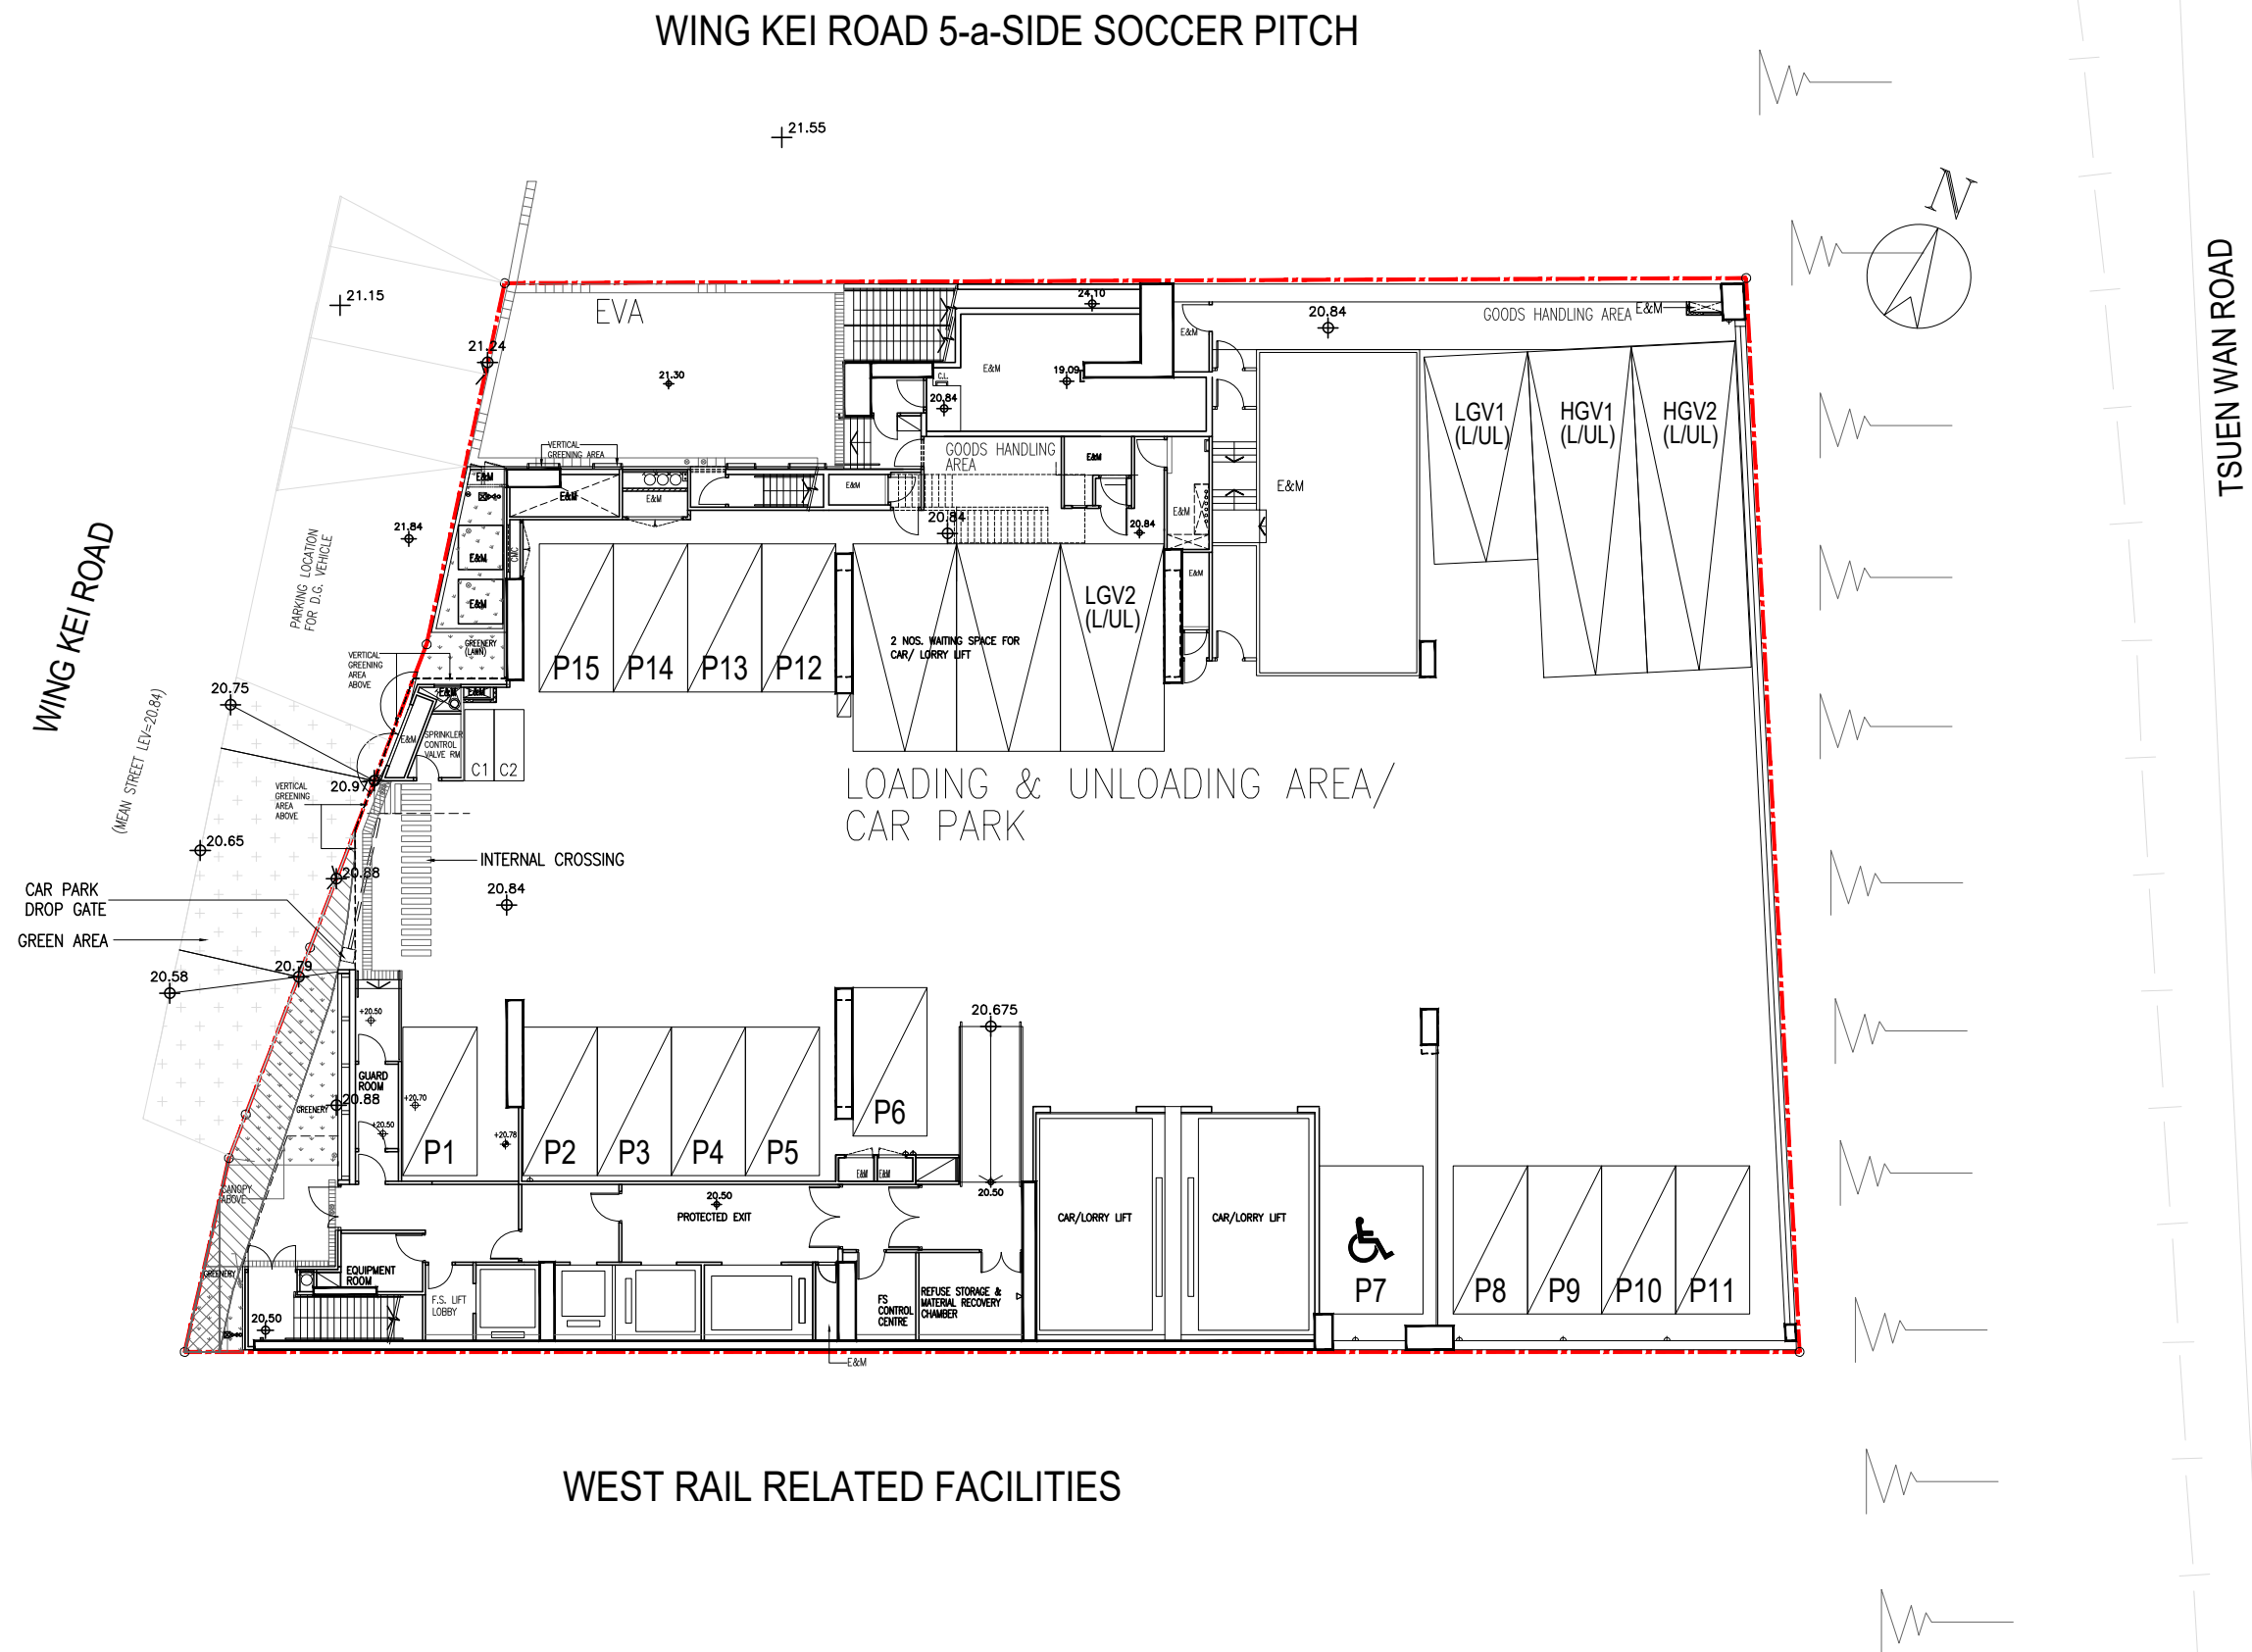

B.D. REF. NO. 2-3/9111/17			
F.S.D. REF. NO. --			
NOTE:			
LEGEND:			
LOT BOUNDARY			
DATE	REV.	REMARK	BY CHK
CLIENT			
LEAD CONSULTANT			
ARCHITECT & STRUCTURAL ENGINEER			
 思潘顧問有限公司 CONSULTANCY LIMITED Workshop 3, 3/F Shun Fat Industrial Building No.17 Wing Kei Road, Kwailoon Bay, Kowloon TEL: +852 2540 8606 FAX: +852 2547 6579			
PROJECT PROPOSED MINOR RELAXATION OF PLOT RATIO RESTRICTION FOR PERMITTED "INFORMATION TECHNOLOGY AND TELECOMMUNICATIONS INDUSTRIES (DATA CENTRE)" USE AT 38 WING KEI ROAD, KWAI CHUNG, N.T. K.C.T.L. 524			
TITLE			
PROJECT NO.	DWG. NO.	REV. NO.	
DRAWN CT	CHECK CT	SCALE 1:250 @A3	DATE

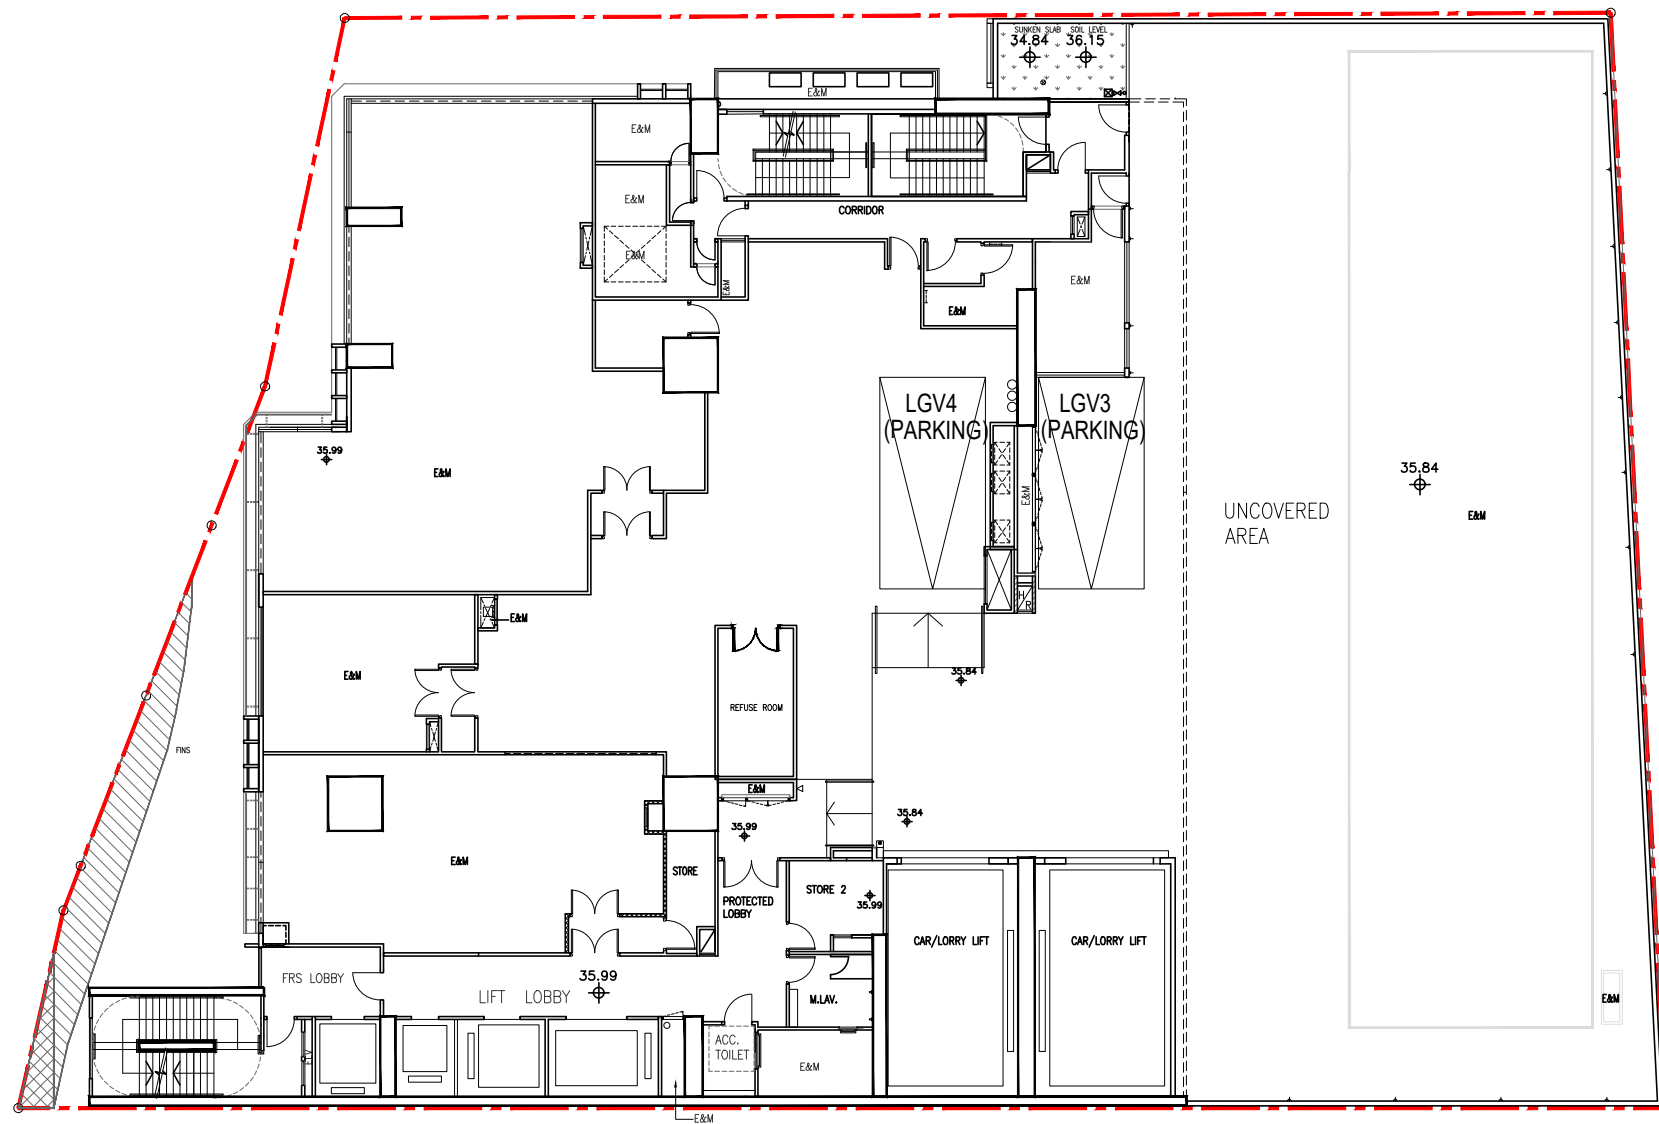


B.D. REF. NO. 2-3/9111/17			
F.S.D. REF. NO. --			
NOTE:			
LEGEND: LOT BOUNDARY			
DATE	REV.	REMARK	BY CHK
CLIENT			
LEAD CONSULTANT			
ARCHITECT & STRUCTURAL ENGINEER 思澤顧問有限公司 IMC CONSULTANCY LIMITED Workshop 1, 2/F Shun Fat Industrial Building, No.17 Wang Ho Road, Kwailoon Bay, Kowloon TEL: +852 2340 0000 FAX: +852 2347 6579			
PROJECT PROPOSED MINOR RELAXATION OF PLOT RATIO RESTRICTION FOR PERMITTED "INFORMATION TECHNOLOGY AND TELECOMMUNICATIONS INDUSTRIES (DATA CENTRE)" USE AT 38 WING KEI ROAD, KWAI CHUNG, N.T. K.C.T.L. 524			
TITLE			
PROJECT NO.	DWG. NO.	REV. NO.	
DRAWN CT	CHECK CT	SCALE 1:250 @A3	DATE

Appendix 1 (Part B)

PLANS OF THE APPLICATION PREMISES
UNDER THE GBP SCHEME

WING KEI ROAD 5-a-SIDE SOCCER PITCH

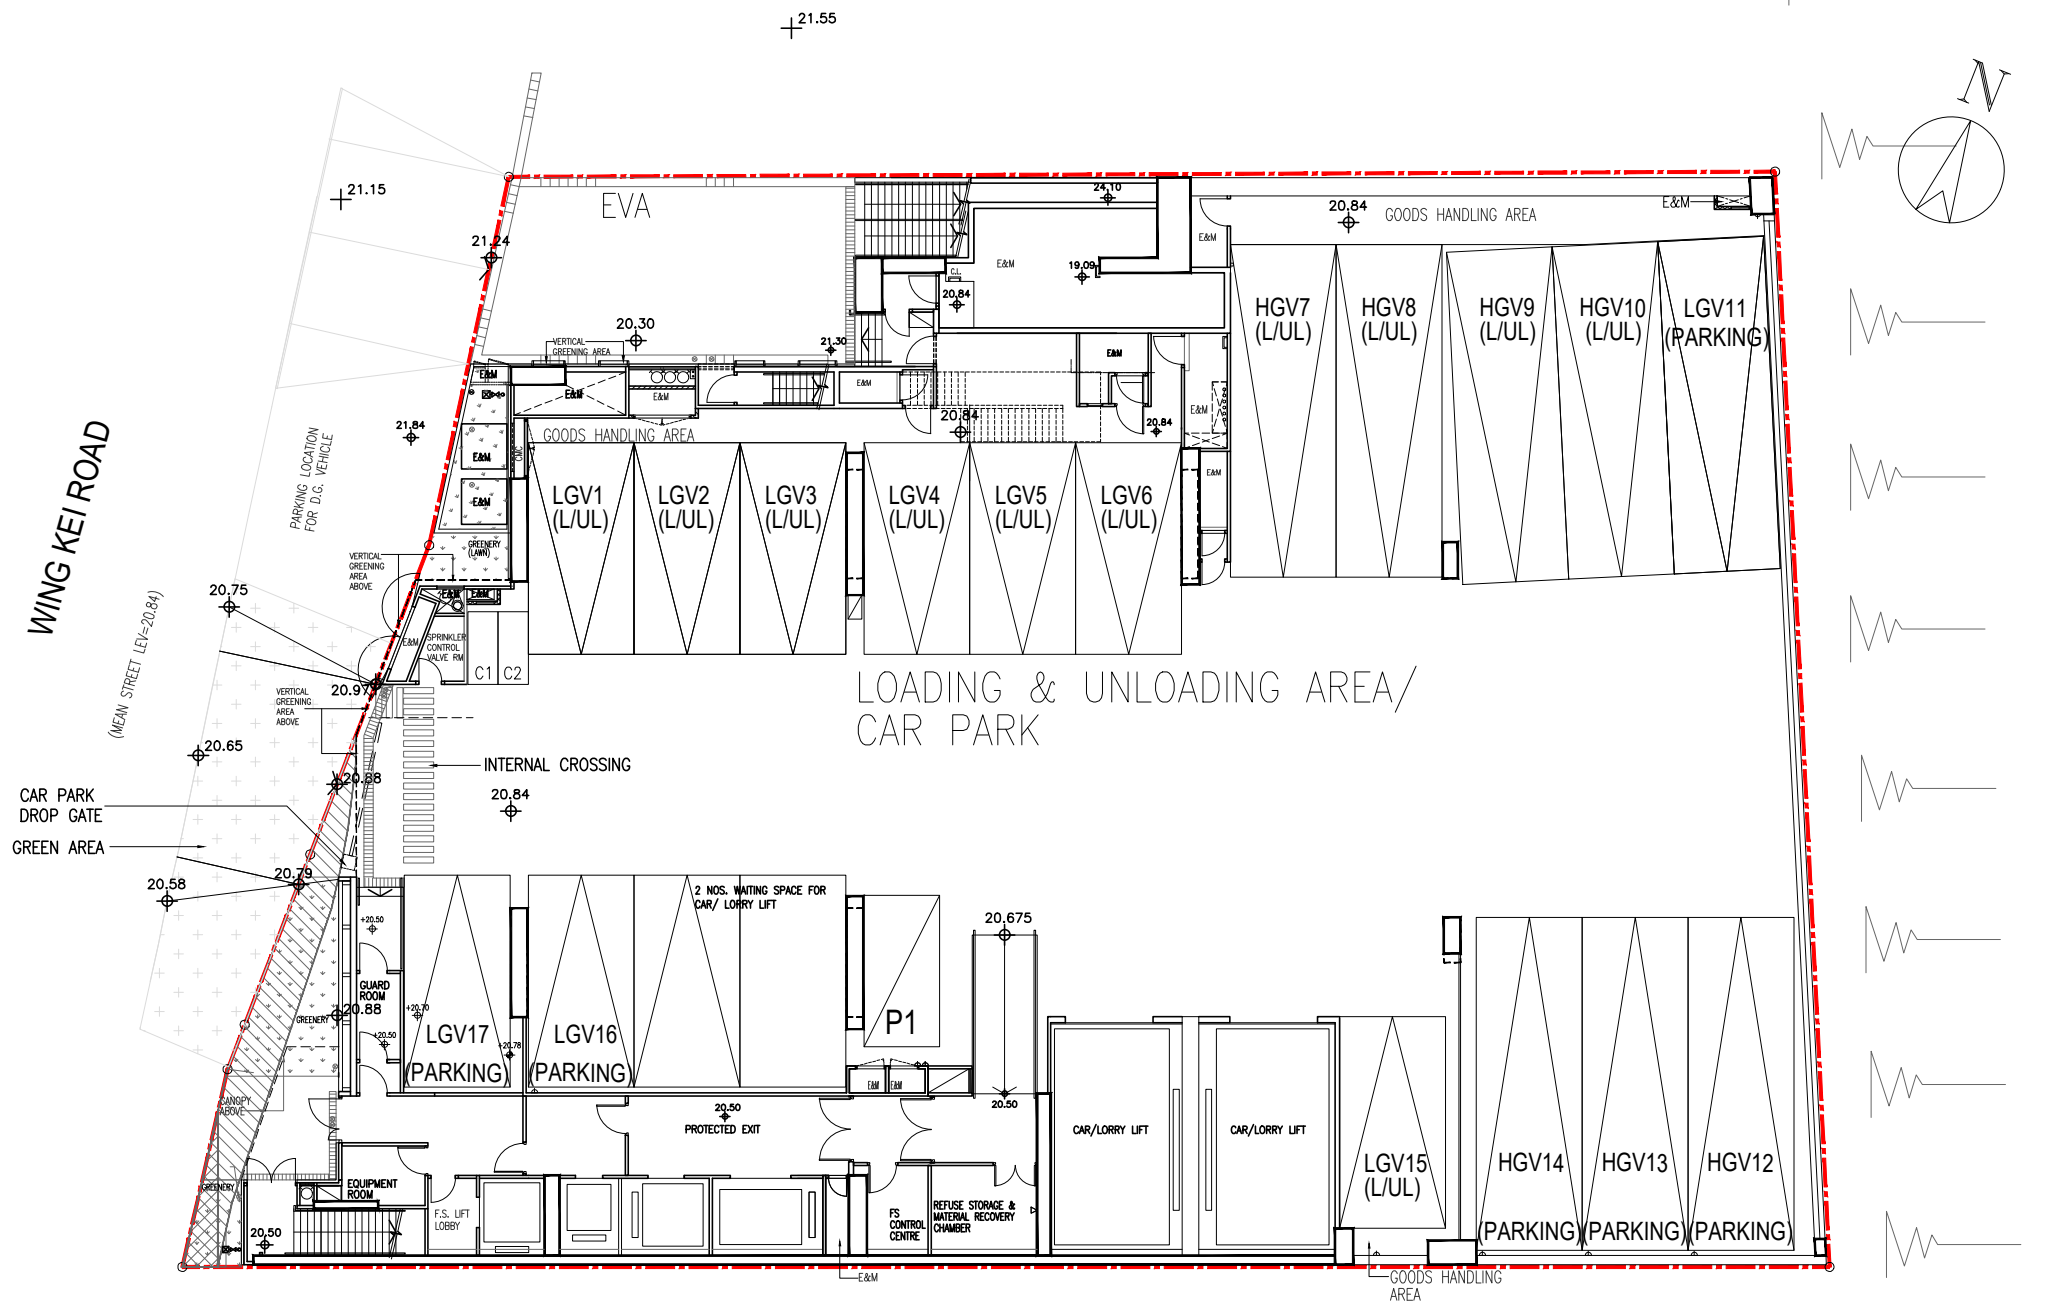

WEST RAIL RELATED FACILITIES

B.D. REF. NO. 2-3/9111/17			
F.S.D. REF. NO. --			
NOTE:			
LEGEND: LOT BOUNDARY			
DATE	REV.	REMARK	BY CHK
CLIENT			
LEAD CONSULTANT			
ARCHITECT & STRUCTURAL ENGINEER			
思潘顧問有限公司 CONSULTANCY LIMITED Workshop 3, 3/F Shun Fat Industrial Building No.17 Wing Kei Road, Kwailoon Bay, Kowloon TEL: +852 2540 8606 FAX: +852 2547 6579			
PROJECT PROPOSED MINOR RELAXATION OF PLOT RATIO RESTRICTION FOR PERMITTED "INFORMATION TECHNOLOGY AND TELECOMMUNICATIONS INDUSTRIES (DATA CENTRE)" USE AT 38 WING KEI ROAD, KWAI CHUNG, N.T. K.C.T.L. 524			
TITLE			
PROJECT NO.	DWG. NO.	REV. NO.	
DRAWN CT	CHECK CT	SCALE 1:250 @A3	DATE



DRAWN	CHECK	SCALE	DATE
CT	CT	1:250 @A3	