




Scale: 1:300

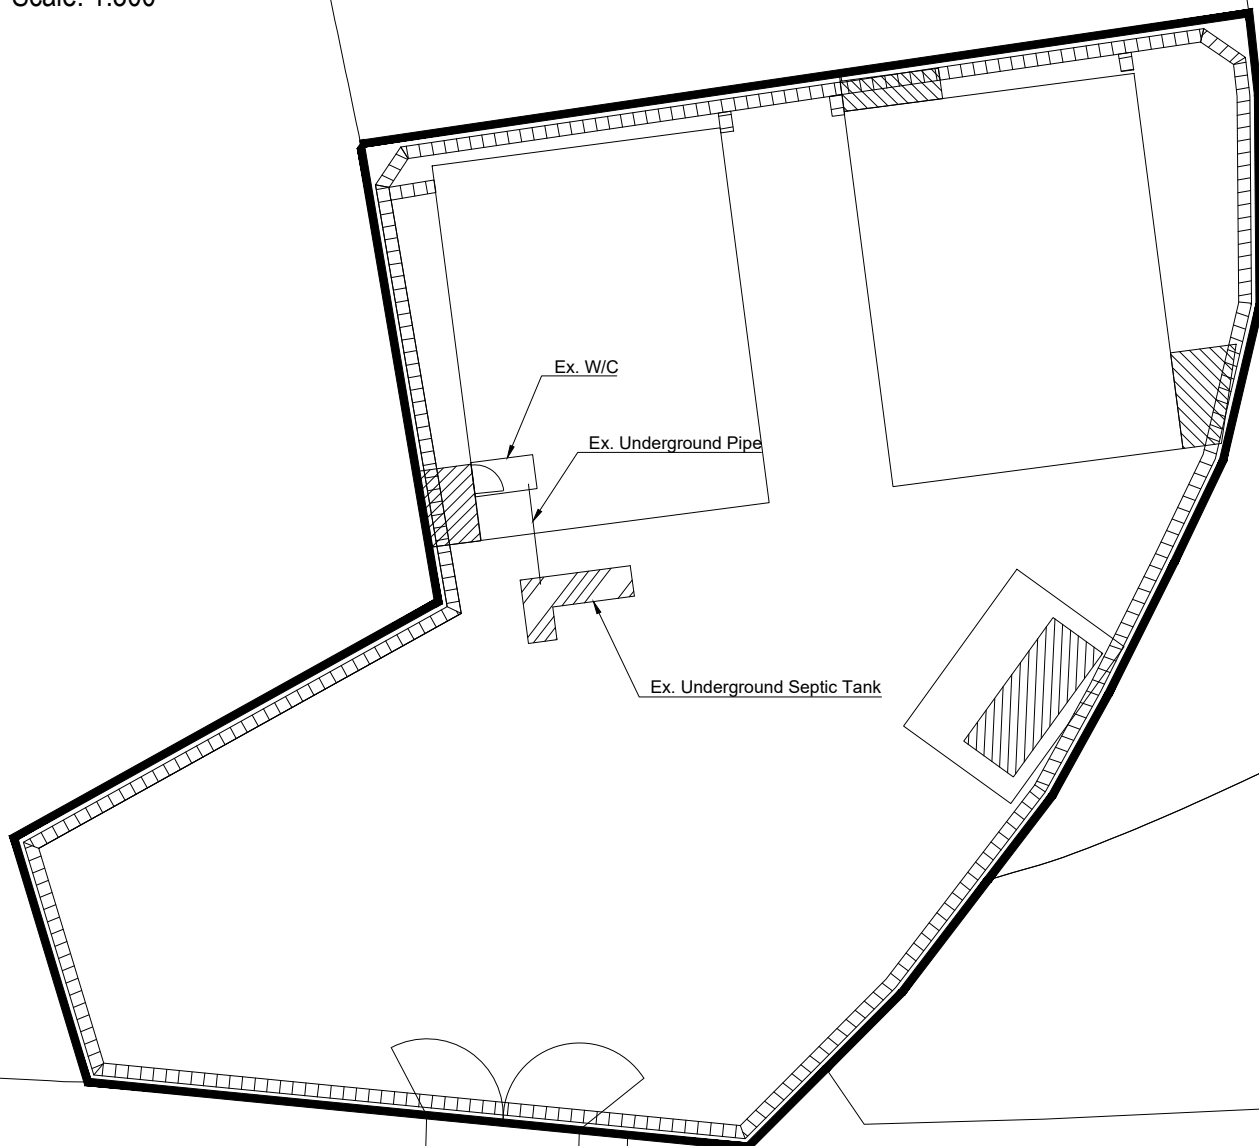

↑↓  
SITE ENTRANCE

CASTLE PEAK ROAD - KWU TONG



**FOTTON ELA ARCHITECTS LTD.**

李兆民建築師有限公司

ALL MEASUREMENTS MUST BE CHECKED AT THE SITE - DO NOT SCALE DRAWING - ALL DRAWING SPECIFICATIONS AND THEIR COPYRIGHT ARE THE PROPERTY OF ENGINEERS, ARCHITECTS, DESIGNERS, AND SHALL BE RETURNED AT THE COMPLETION OF THE WORK - THIS DRAWING IS NOT VALID FOR CONSTRUCTION PURPOSES UNLESS EXPRESSEDLY CERTIFIED.

PROJECT TITLE  
S16 APPLICATION IN LOT  
542 S.A RP (PART) IN D.D. 92

DRAWING TITLE  
LOCATION OF W/C AND SEPTIC TANK

REV	DATE	DESCRIPTION	DRAWING NO.
	16APR19		LP-03
A	16APR19	Updated Canopy	REV NO.
			A