
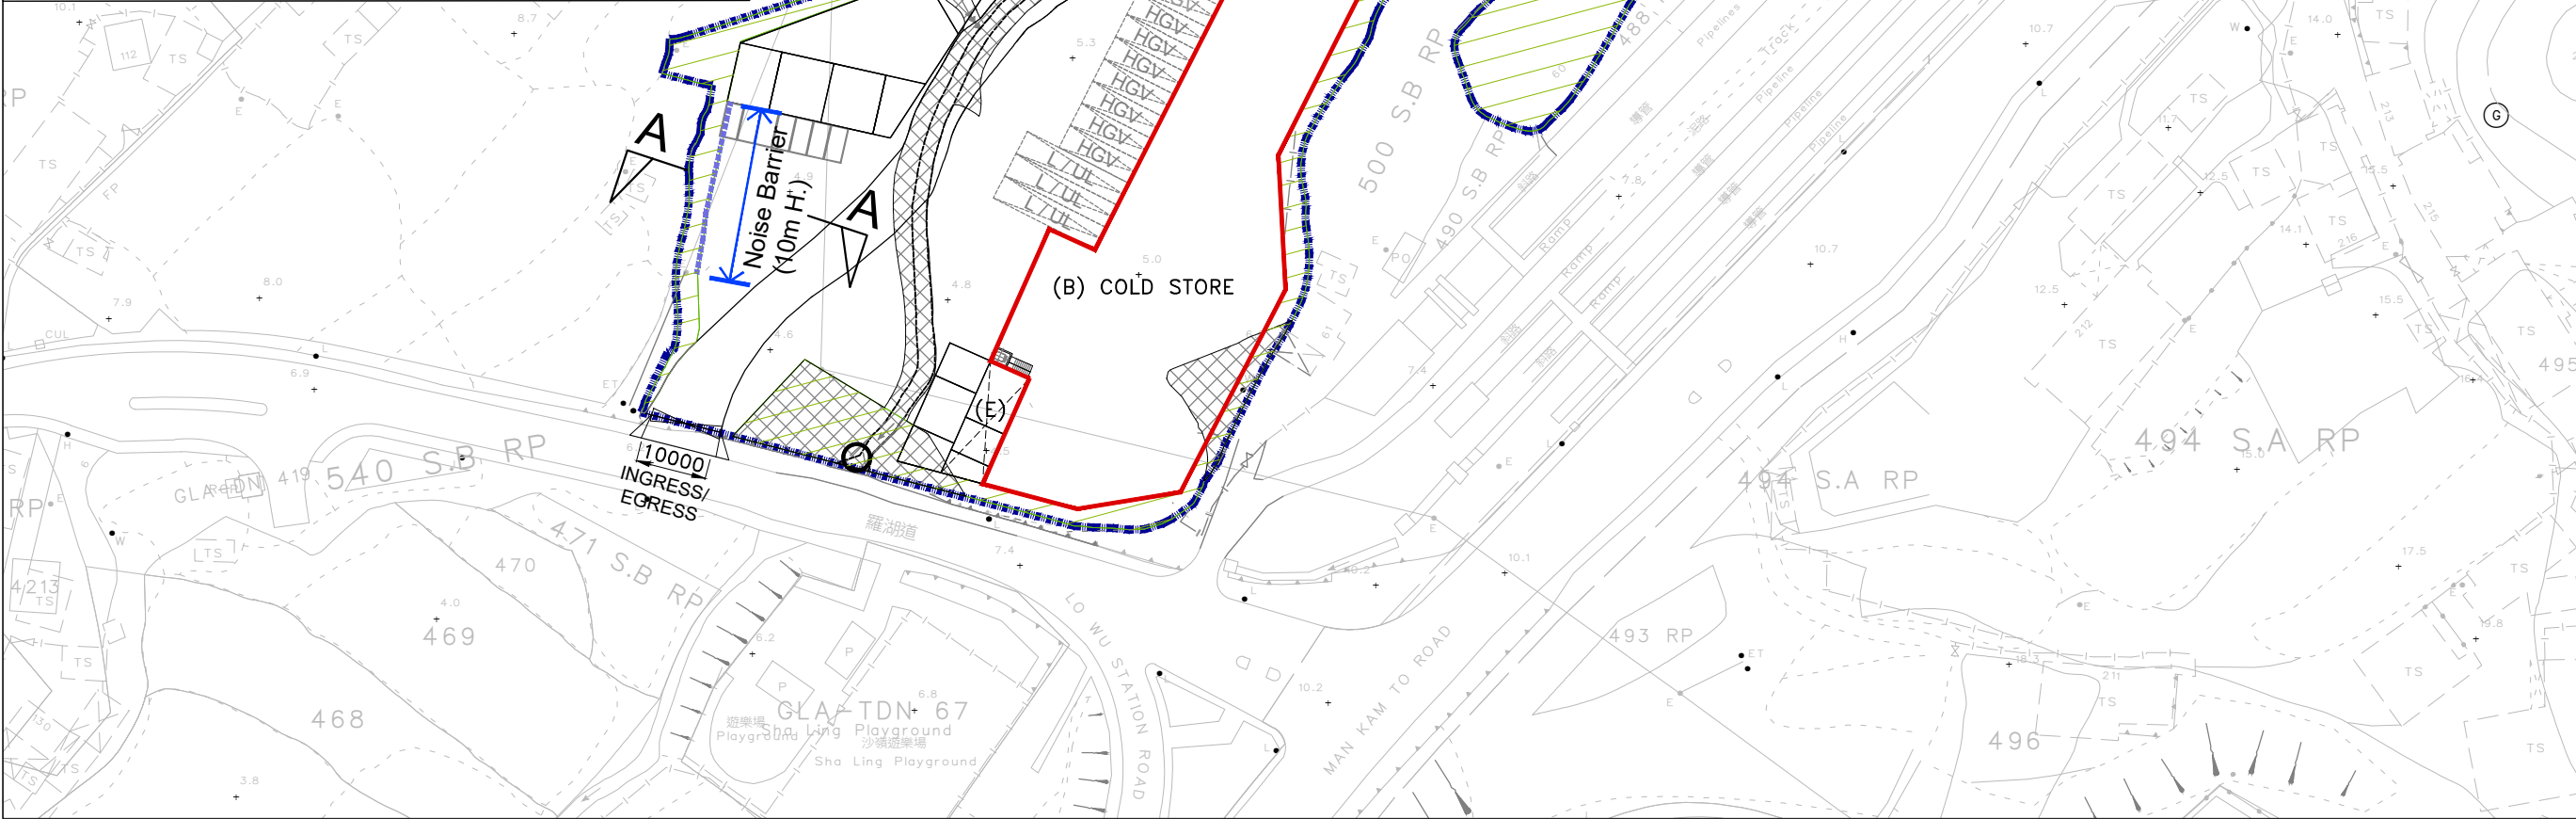


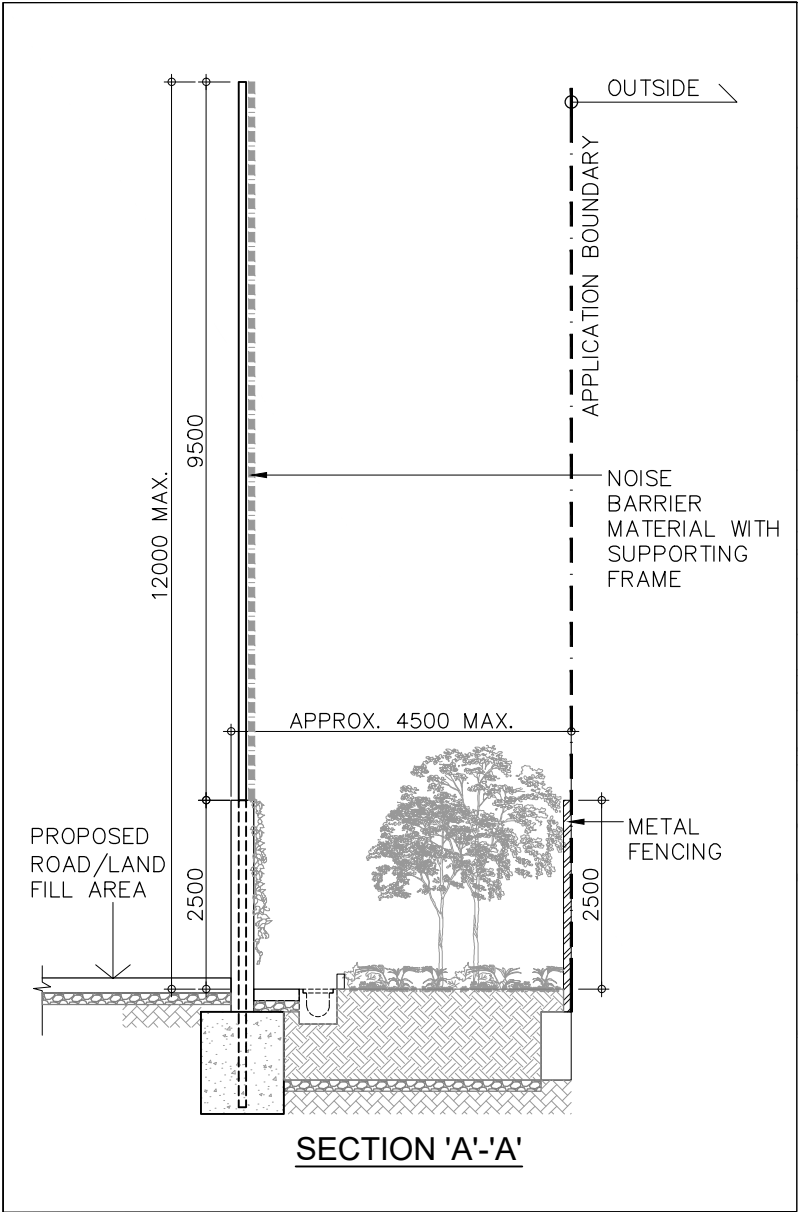

B.D. Reference	測量師
M.W. Reference	小型工程師
L.D. Reference	地政署
F.S.D. Reference	測量師

Notes
Copyright Reserved nothing may be reprinted or utilized in any form or by any means without written permission from the M&D.

REV	DESCRIPTION	DATE

C&K Land Management Company Limited

Project
VARIOUS LOTS IN D.D.89 AND ADJOINING GOVERNMENT LAND, MAN KAM TO ROAD, SHA LING, NEW TERRITORIES

Application
PROPOSED TEMPORARY COLD STORAGE FOR POULTRY AND DISTRIBUTION CENTRE FOR A PERIOD OF 3 YEARS AND FILLING OF LAND FOR SITE FORMATION WORKS

Drawing Title
PROPOSED NOISE BARRIER

Scale	比例	Revisions	修訂
1:1000 (A3)			
Designed by	設計者	Drawn by	繪圖人
LW		Arthur	
Checked by	核對	Date	日期
LW		04-JULY-2025	
Job No.	工程項目	Drawing No.	圖號
		NB-01	