


---

Enclosure | 4  
Swept Path Analysis

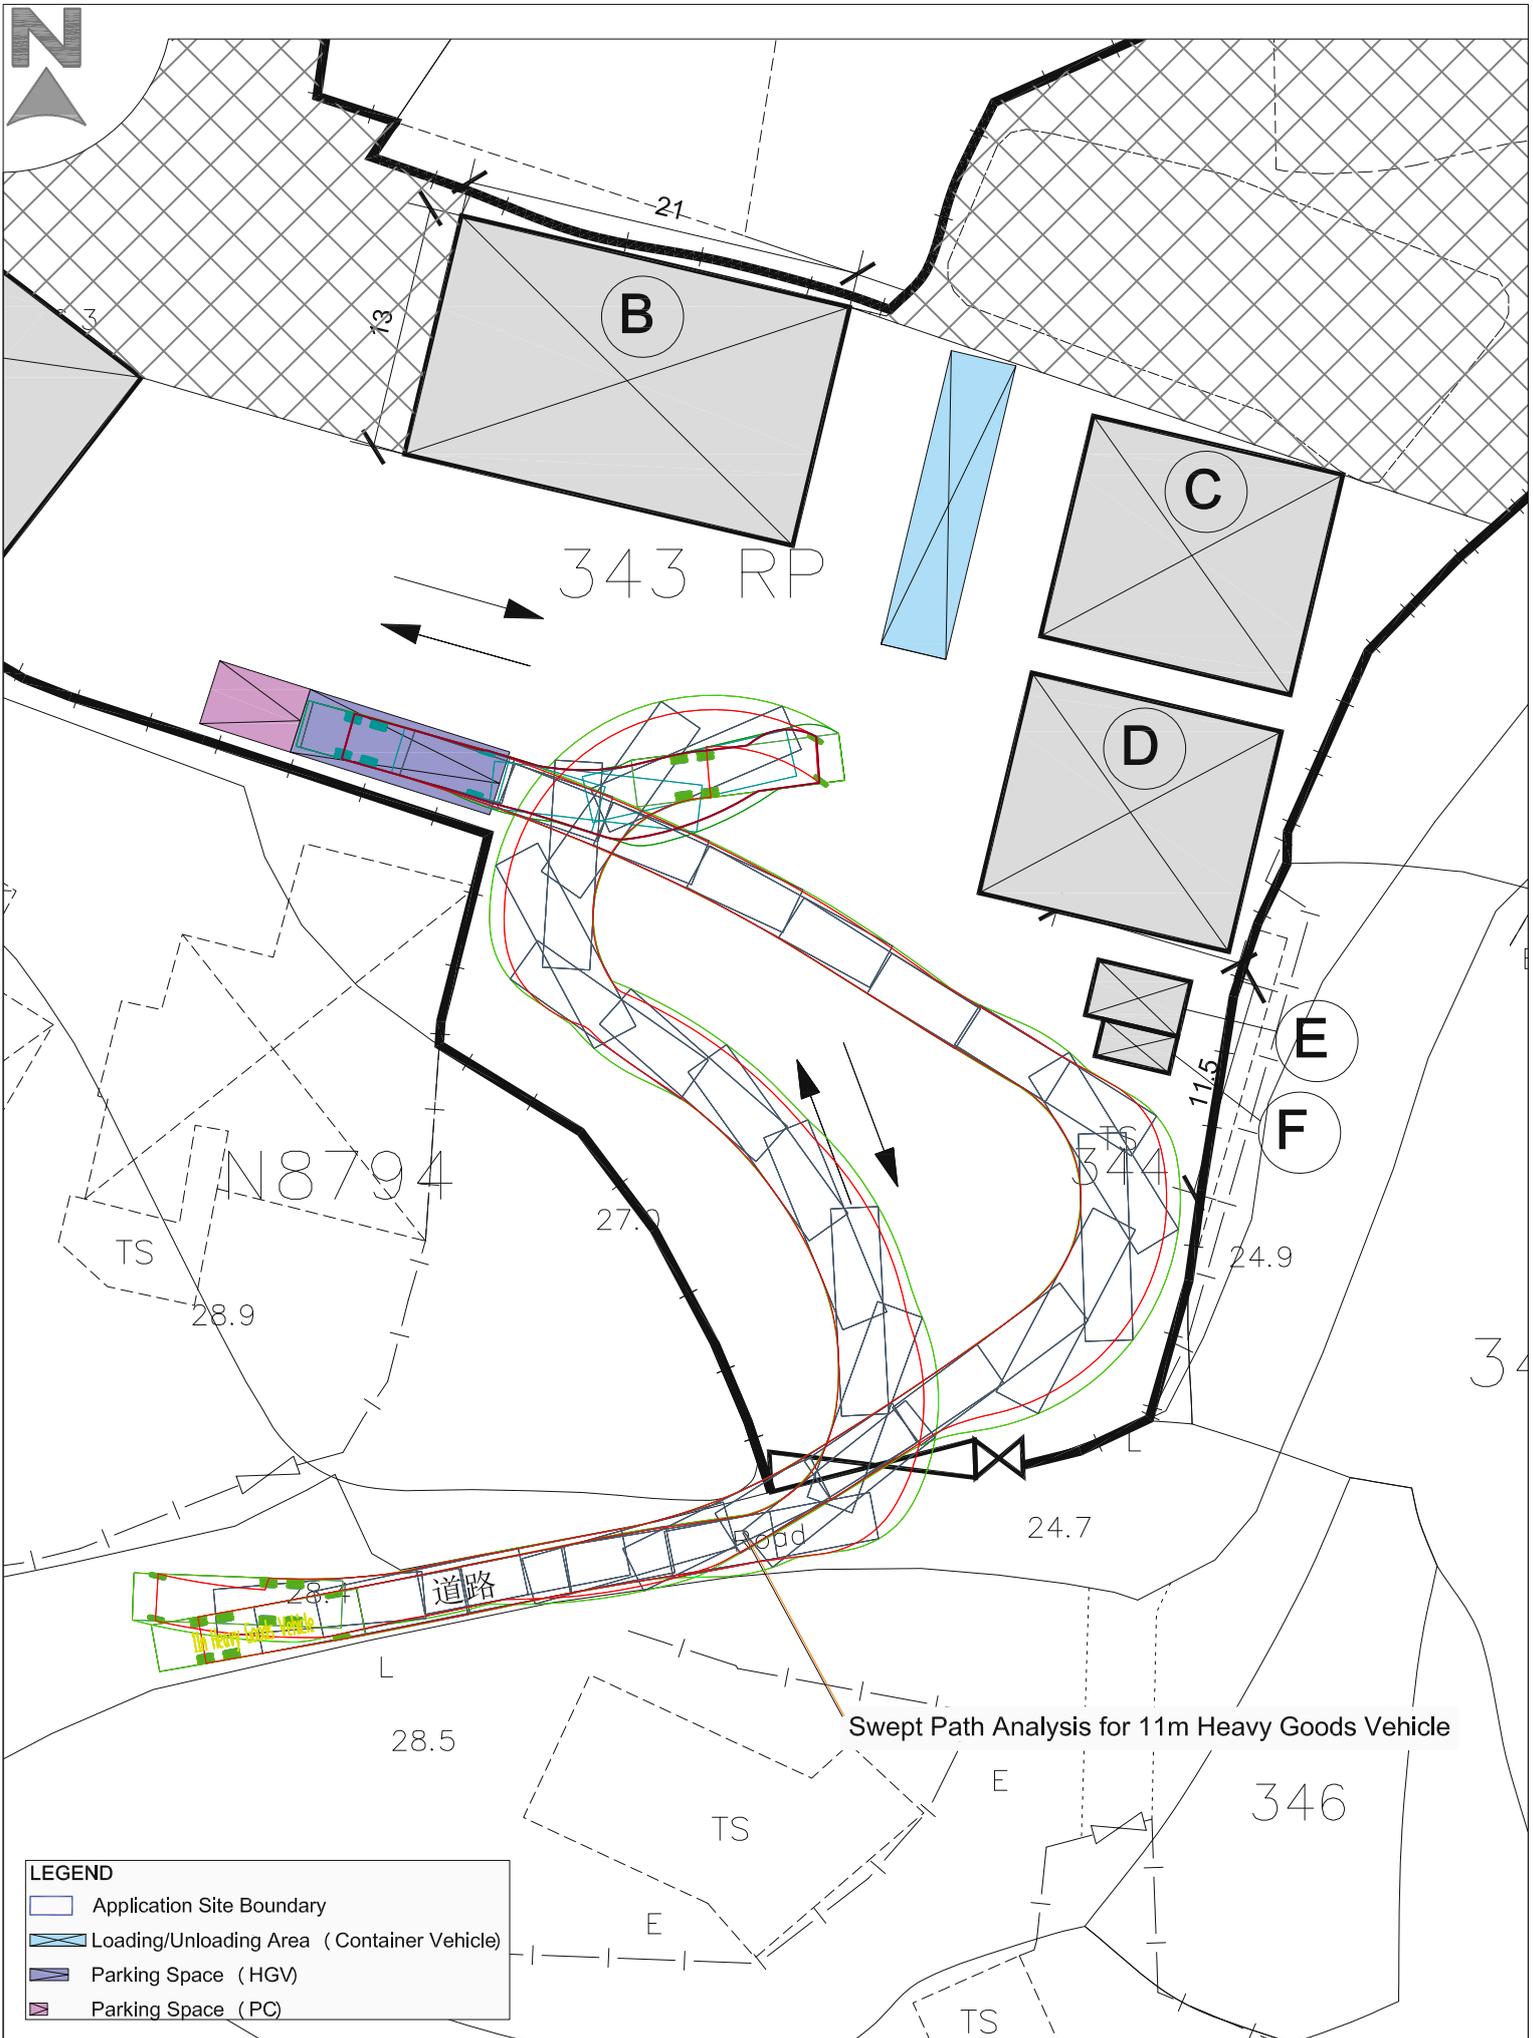


LEGEND	
	Application Site Boundary
	Loading/Unloading Area (Container Vehicle)
	Parking Space (HGV)
	Parking Space (PC)

Swept Path Analysis for 11m Heavy Goods Vehicle

Section 16 Planning Application for Proposed Temporary Open Storage of Containers and Vehicle Repair Workshop with Ancillary Facilities and Associated Filling of Land and Pond for a Period of 3 Years

Figure: SP-02  
 Scale: 1:400@A3  
 Drawing Date: Feb 2026



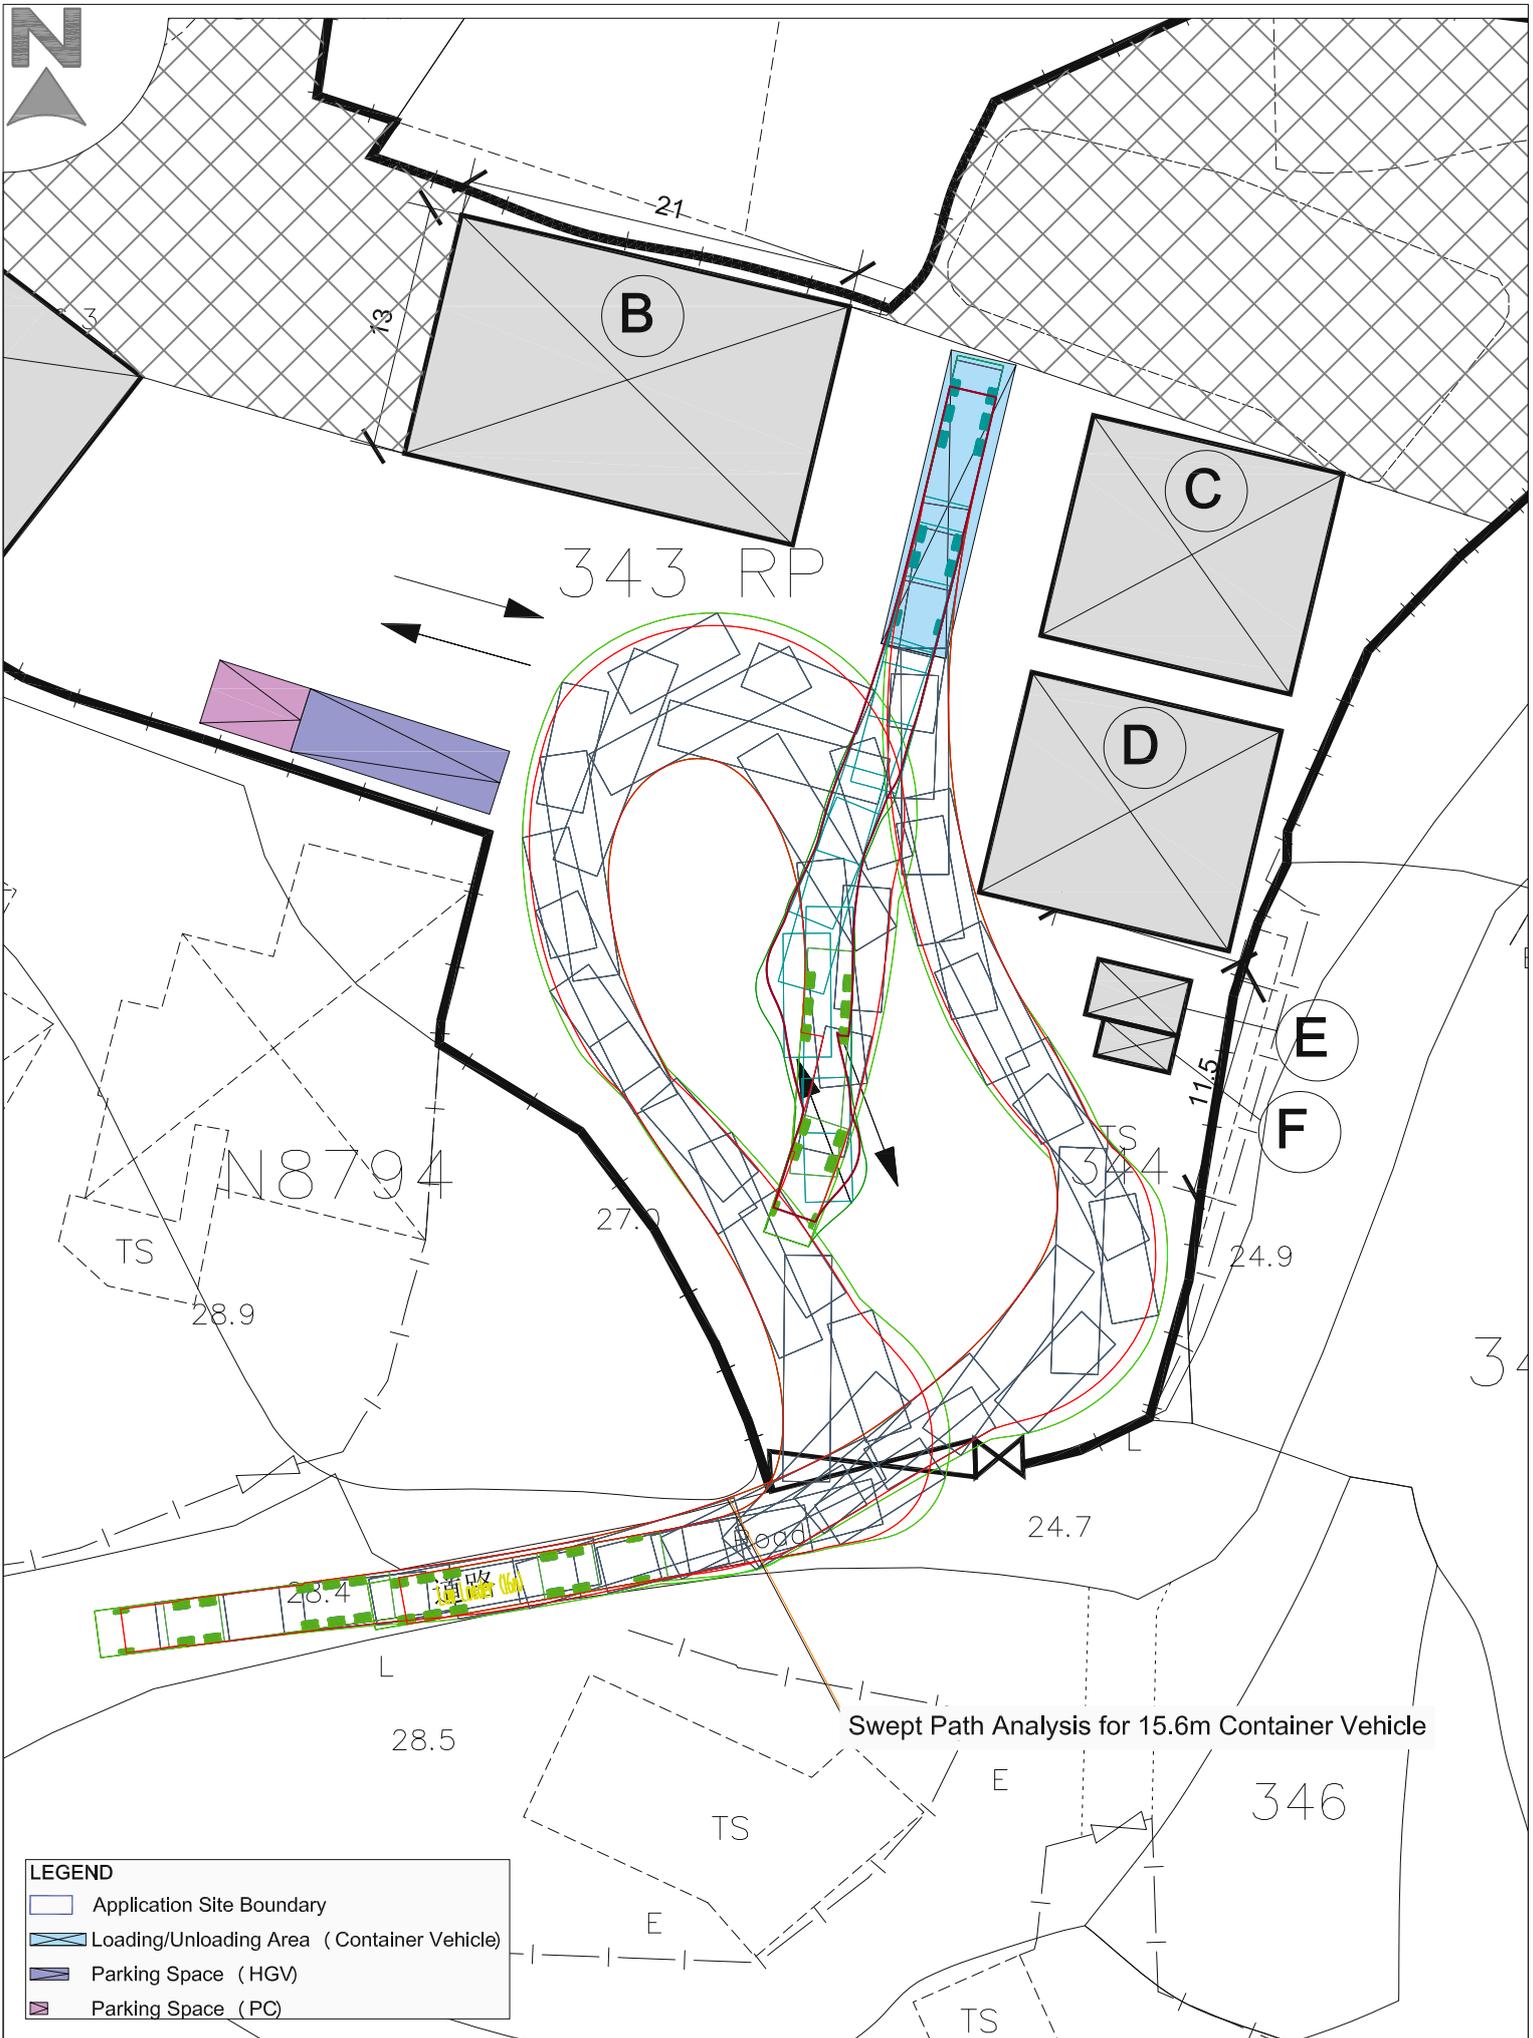

Swept Path Analysis for 15.6m Container Vehicle


**LEGEND**

	Application Site Boundary
	Loading/Unloading Area (Container Vehicle)
	Parking Space (HGV)
	Parking Space (PC)

Section 16 Planning Application for Proposed Temporary Open Storage of Containers and Vehicle Repair Workshop with Ancillary Facilities and Associated Filling of Land and Pond for a Period of 3 Years

Figure SP-01  
 Scale: 1:400@A3  
 Drawing Date: Feb 2026



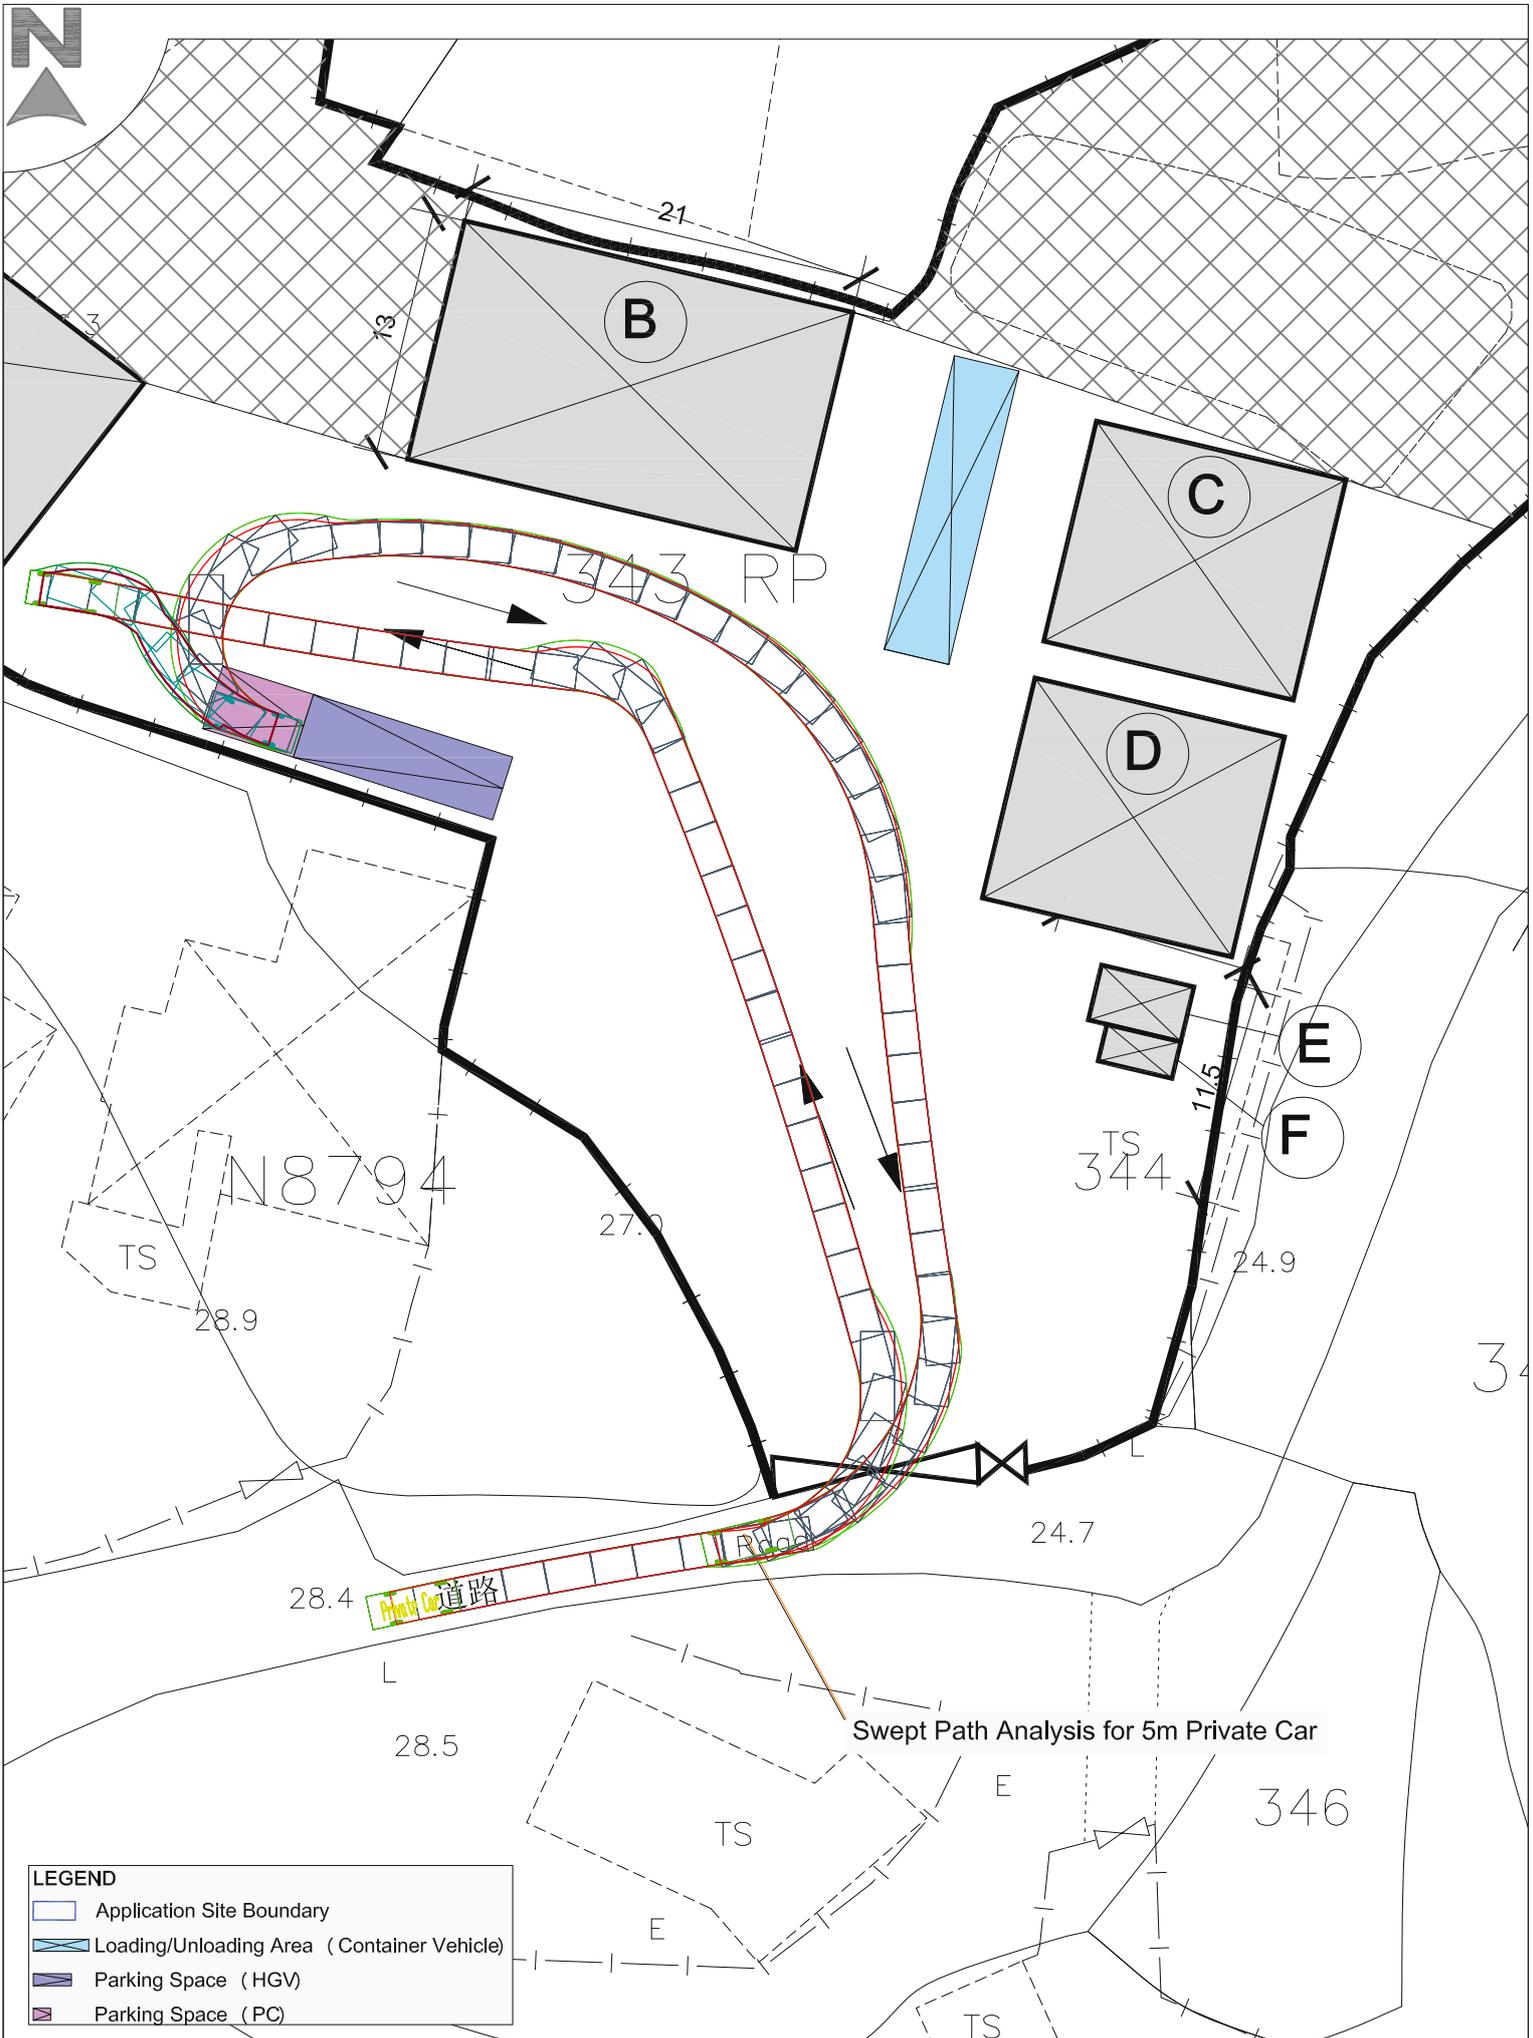

Section 16 Planning Application for Proposed Temporary Open Storage of Containers and Vehicle Repair Workshop with Ancillary Facilities and Associated Filling of Land and Pond for a Period of 3 Years

Figure: SP-03  
 Scale: 1:400@A3  
 Drawing Date: Feb 2026

