

Project Title :
Proposed Temporary Warehouse for Storage of Construction Materials with Ancillary Office and for a period of 3 years

Scale :
1 : 1000

Date :
20-04-2026

Plan No. :
CW/DN/202/52/ROP1


Survey Sheet No. :
3-SW-2A

Drawing Title :
Routing Plan (D.D. 52 Lot No. 201 S.A, 201 RP & 202 RP (Part))

卓弘測量服務公司
CHUO WANG SURVEY SERVICES COMPANY

████████████████████
 ████████████████████
 ████████████████████



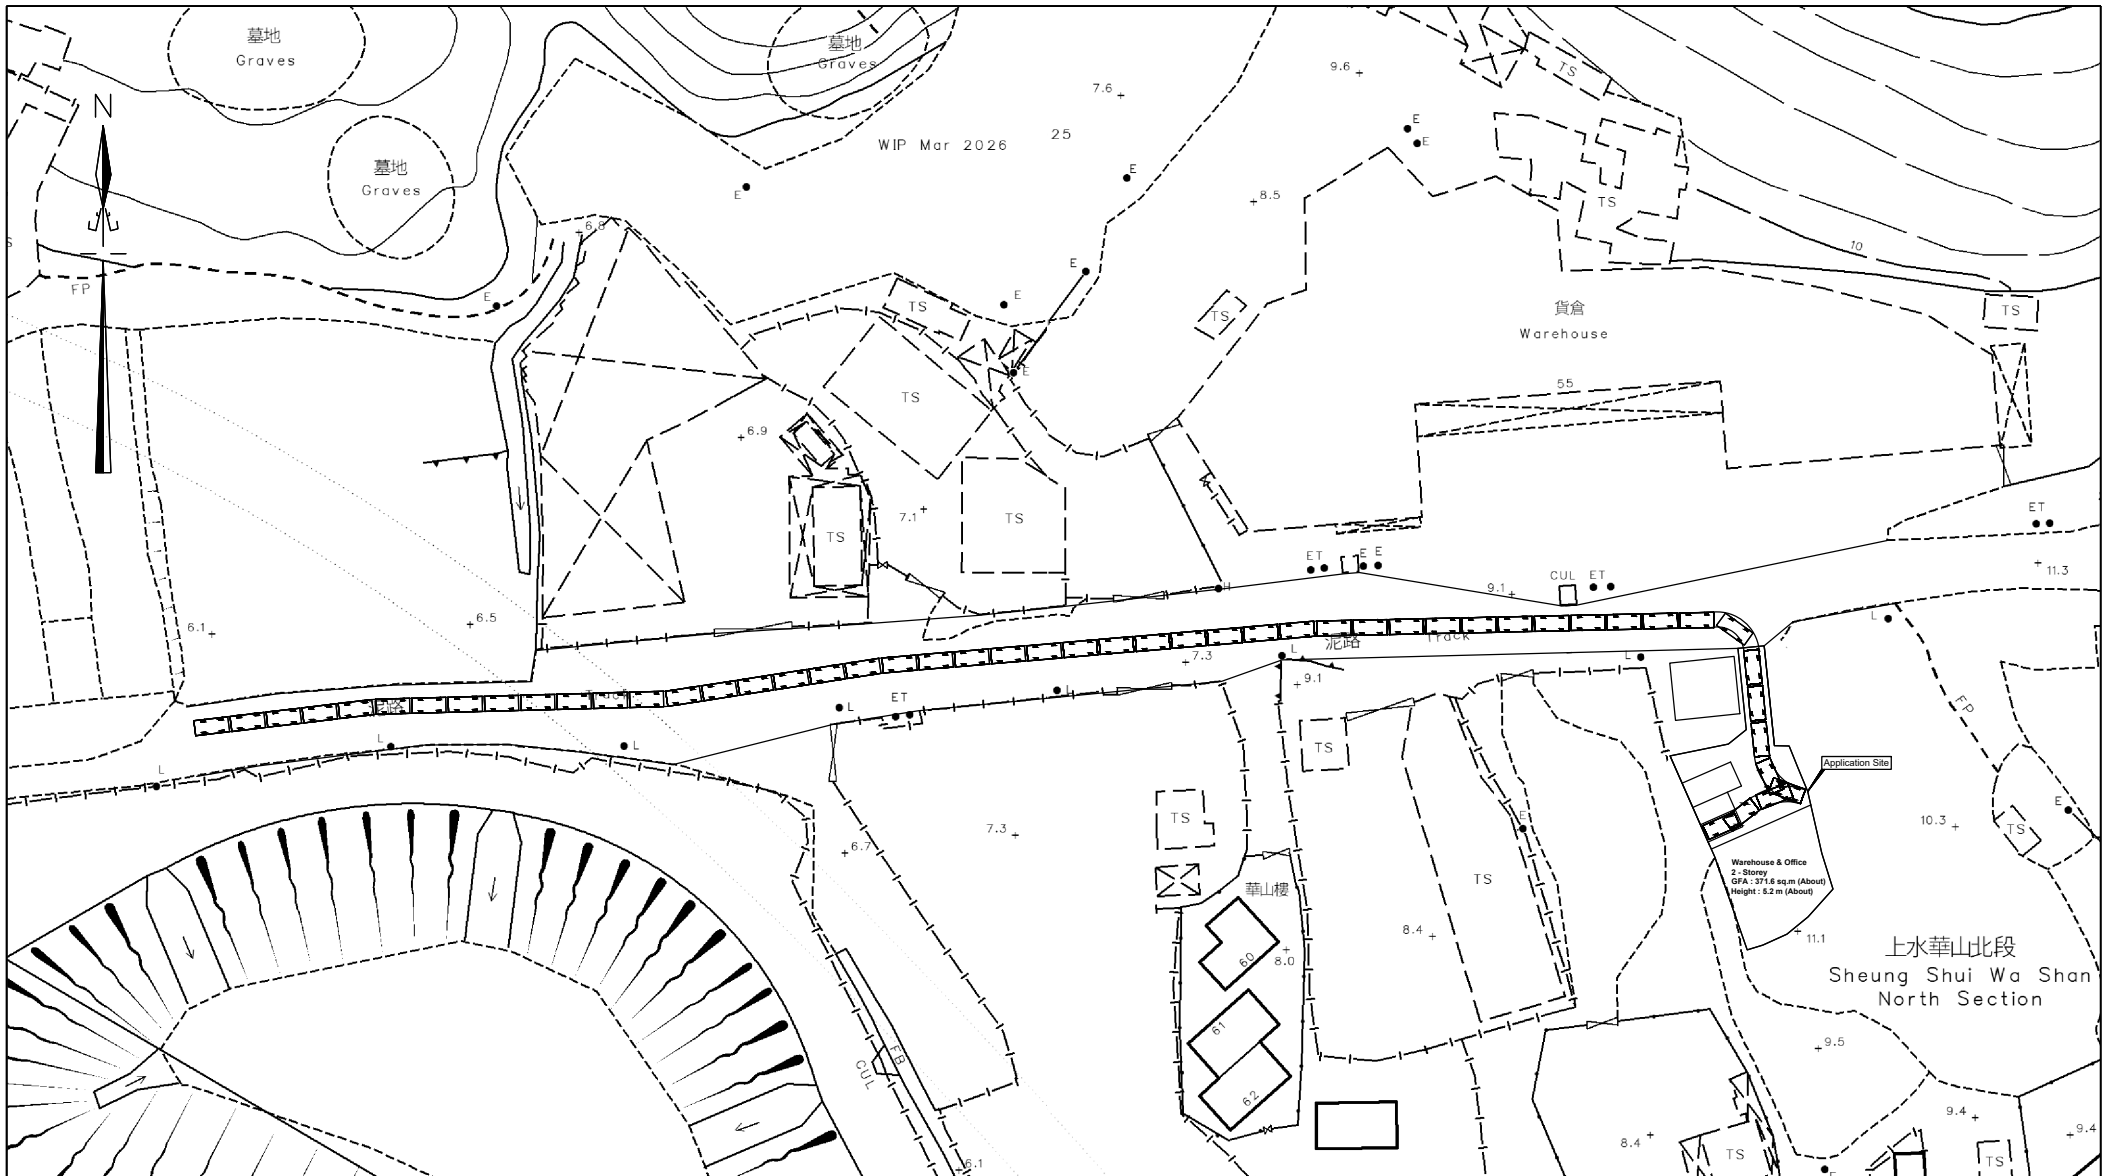

Project Title :
Proposed Temporary Warehouse for Storage of Construction Materials with Ancillary Office and for a period of 3 years

Scale :
 1 : 1000

Date :
 20-04-2026

Plan No. :
 CW/DN/202/52/ROP2

Survey Sheet No. :
 3-SW-2A

Drawing Title :
Routing Plan (D.D. 52 Lot No. 201 S.A, 201 RP & 202 RP (Part))

卓弘測量服務公司
CHUO WANG SURVEY SERVICES COMPANY

████████████████████
 ████████████████████
 ████████████████████

