
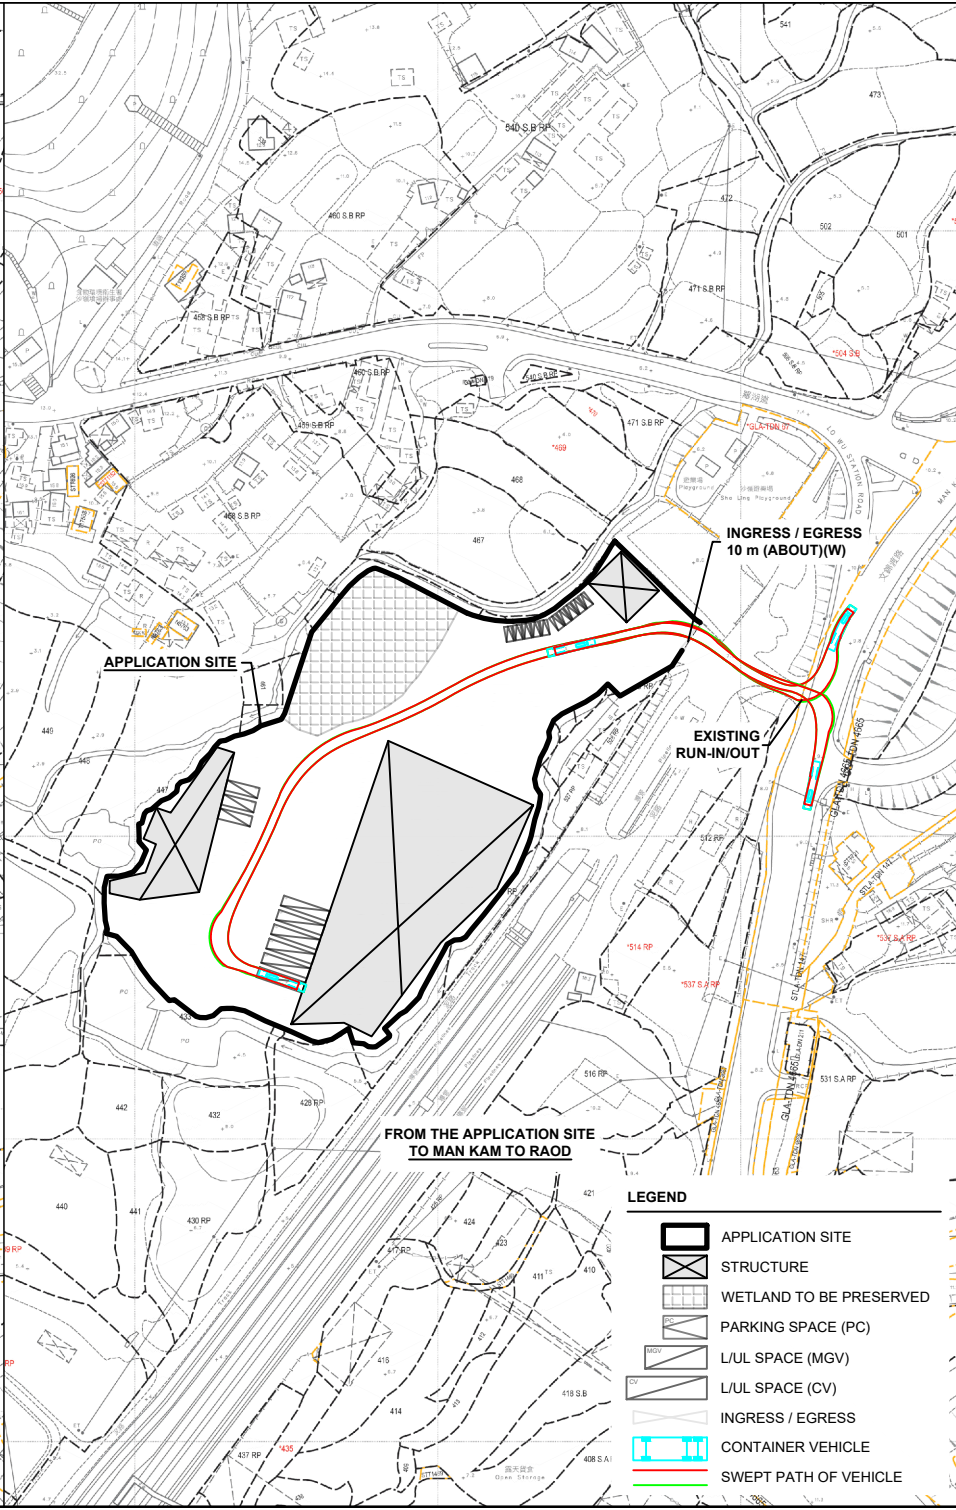


Annex 2

Swept Path Analyses
(Container Vehicle)

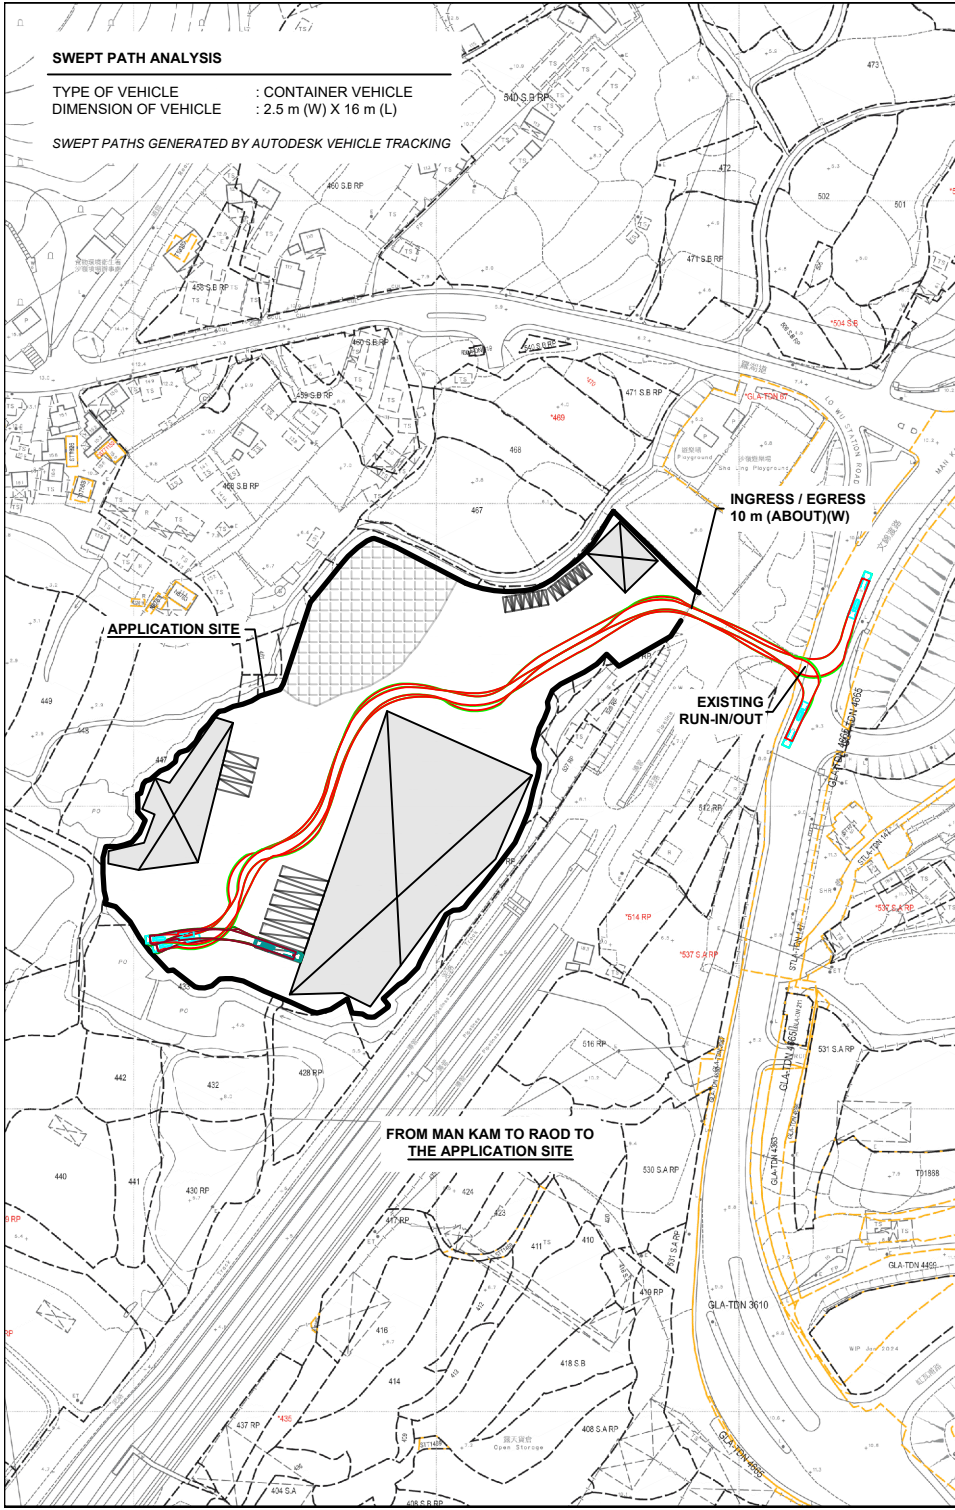

LEGEND

- APPLICATION SITE
- STRUCTURE
- WETLAND TO BE PRESERVED
- PARKING SPACE (PC)
- L/LUL SPACE (MGV)
- L/LUL SPACE (CV)
- INGRESS / EGRESS
- CONTAINER VEHICLE
- SWEPT PATH OF VEHICLE

NORTH

W E S

PLANNING CONSULTANT

R-RICHES
PLANNING LIMITED

PROJECT

PROPOSED WAREHOUSE (EXCLUDING DANGEROUS GOODS GODOWN) WITH ANCILLARY FACILITIES AND ASSOCIATED FILLING OF LAND FOR A PERIOD OF 3 YEARS

TEMPORARY WAREHOUSE (EXCLUDING DANGEROUS GOODS GODOWN) WITH ANCILLARY FACILITIES AND ASSOCIATED FILLING OF LAND FOR A PERIOD OF 3 YEARS

SITE LOCATION

VARIOUS LOTS IN D.D.89 AND ADJOINING GOVERNMENT LAND, MAN KAM TO, NEW TERRITORIES

SCALE

1 : 2500 @ A4

DRAWN BY

MN

DATE

13.4.2026

REVISED BY

LT

DATE

2.7.2026

APPROVED BY

DWG. TITLE

SWEPT PATH ANALYSIS (CV)

DWG NO.

ANNEX 2

VER.

001