


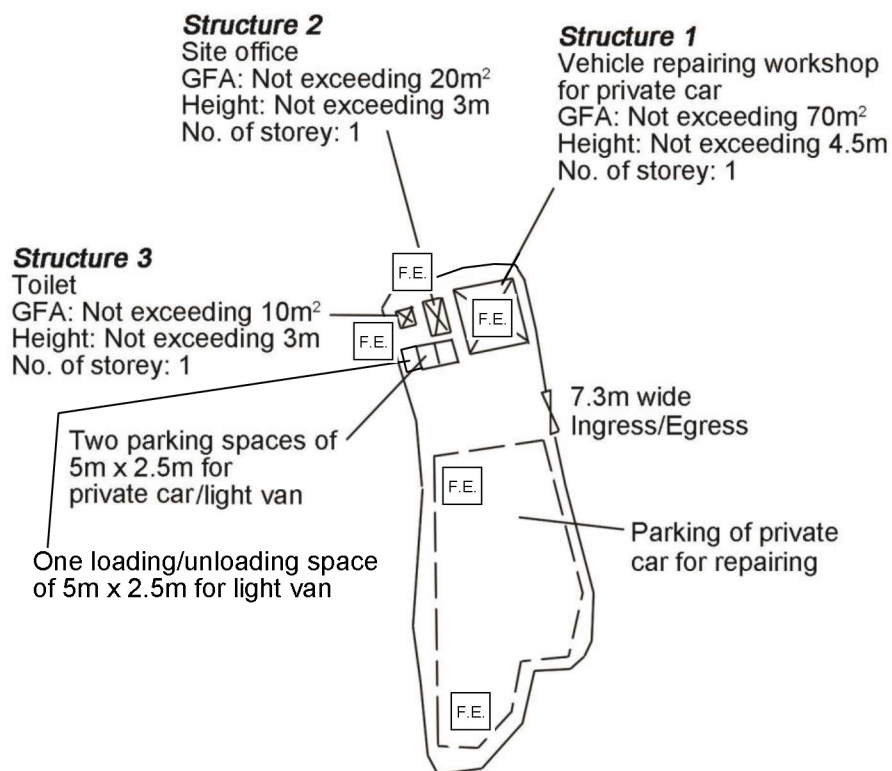

Project 項目名稱:

Proposed Temporary Vehicle Repair Workshop for Private Car for a Period of 3 Years at Lot 143 (Part) in D.D. 52, Sheung Shui, N.T.

Drawing Title 圖目:

Proposed Fire Service Installations Plan

Drawing No. 圖號:

Figure 10

Remarks 備註:

 5kg carbon dioxide fire extinguisher

Scale 比例:

1:1000