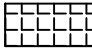



Legend

-  Medium Goods 11m (L) x Vehicle Spaces 2.5m (W)
-  Open Storage area

Total Site Area: 1550m² (About)

June 2025


Layout plan

Proposed Temporary Open Storage of Construction Materials for a Period of Three years at Lot 370 (part) in D.D. 87, Hung Lung Hang, Ta Kwu Ling, New Territories

YING SHING
(HOPEWELL)
ENGINEERING
CO.LTD.

Not to scale

Annex 1

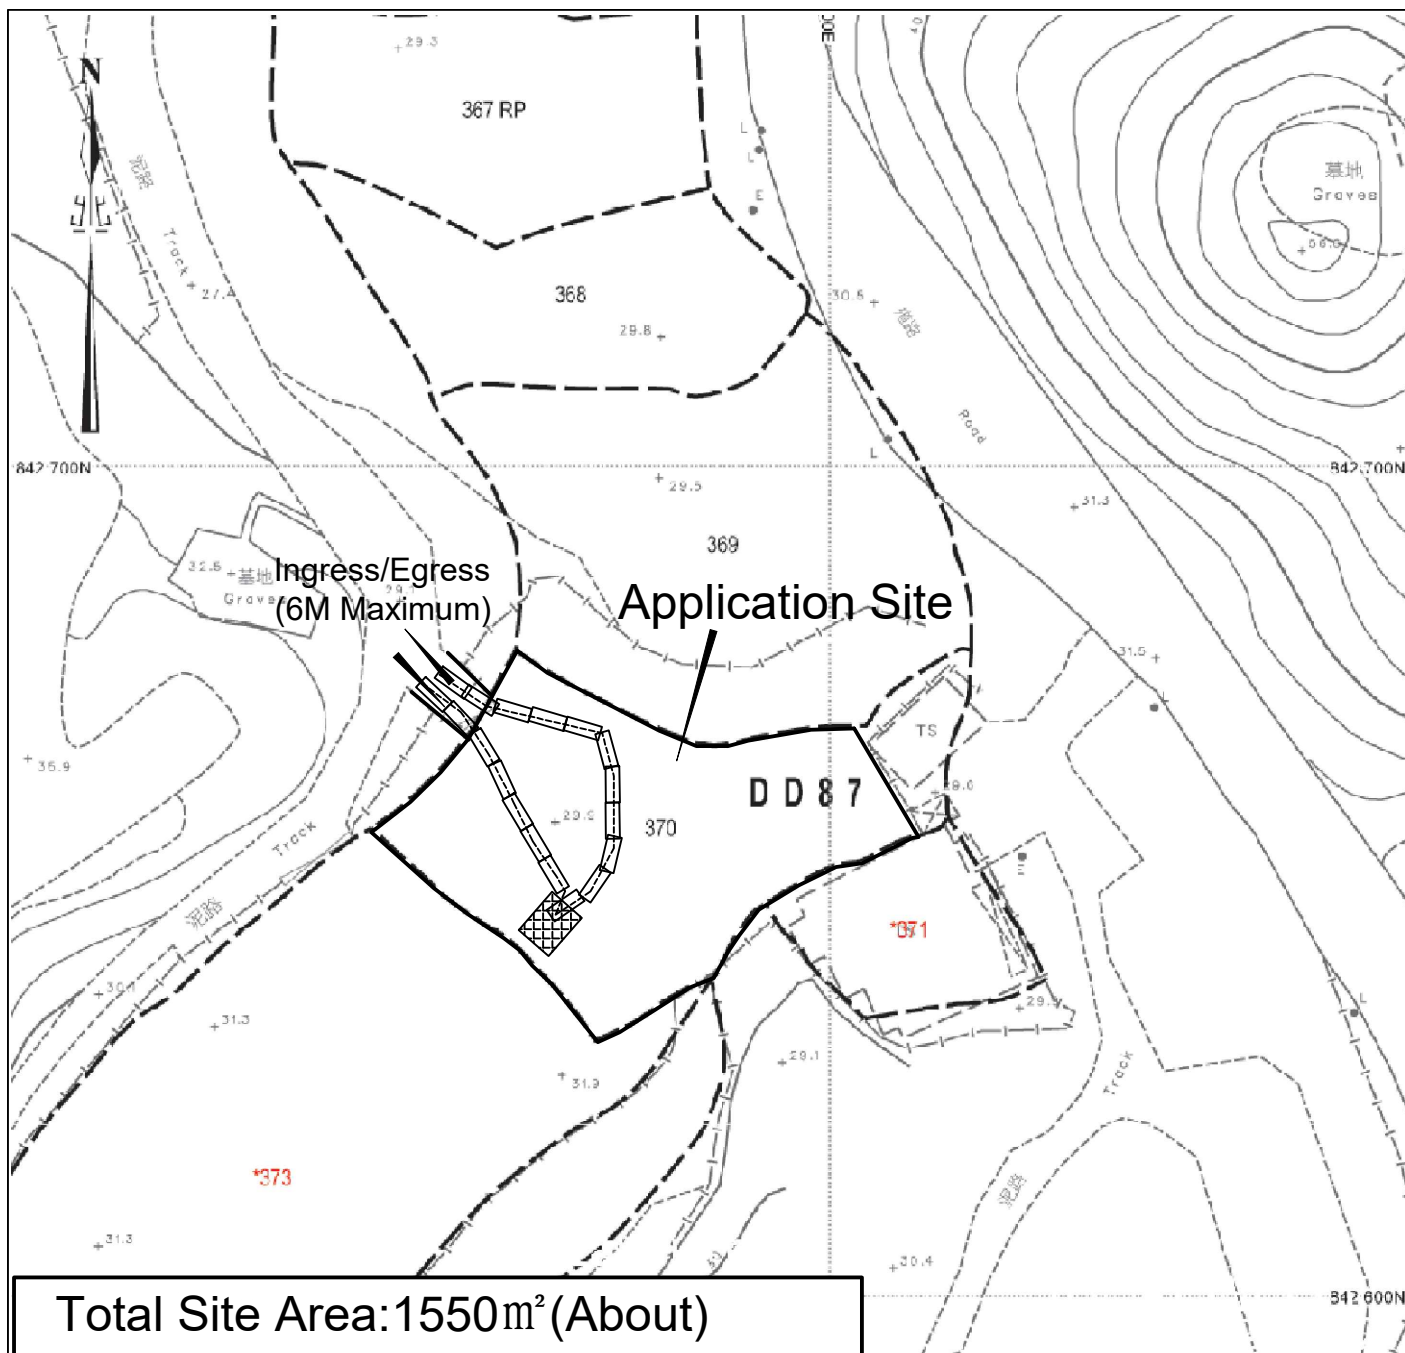

Approved HUNG LUNG HANG to Outline Zoning Plan No. S/NE-HLH/11

June 2025

Swept Path Plan

YING SHING
(HOPEWELL)
ENGINEERING
CO.LTD.

Not to scale

Proposed Temporary Open
Storage of Construction
Materials for a Period of
Three years at Lot 370 (part) in
D.D. 87 , Hung Lung Hang, Ta
Kwu Ling, New Territories

Annex 2