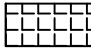



### Legend

-  Medium Goods 11m (L) x  
Vehicle Spaces 3.5m (W)
-  Open Storage area

Total Site Area: 1550m<sup>2</sup> (About)

June 2025


### Layout plan

Proposed Temporary Open Storage of Construction Materials for a Period of Three years at Lot 370 (part) in D.D. 87, Hung Lung Hang, Ta Kwu Ling, New Territories

YING SHING  
(HOPEWELL)  
ENGINEERING  
CO.LTD.

Not to scale

Annex 1

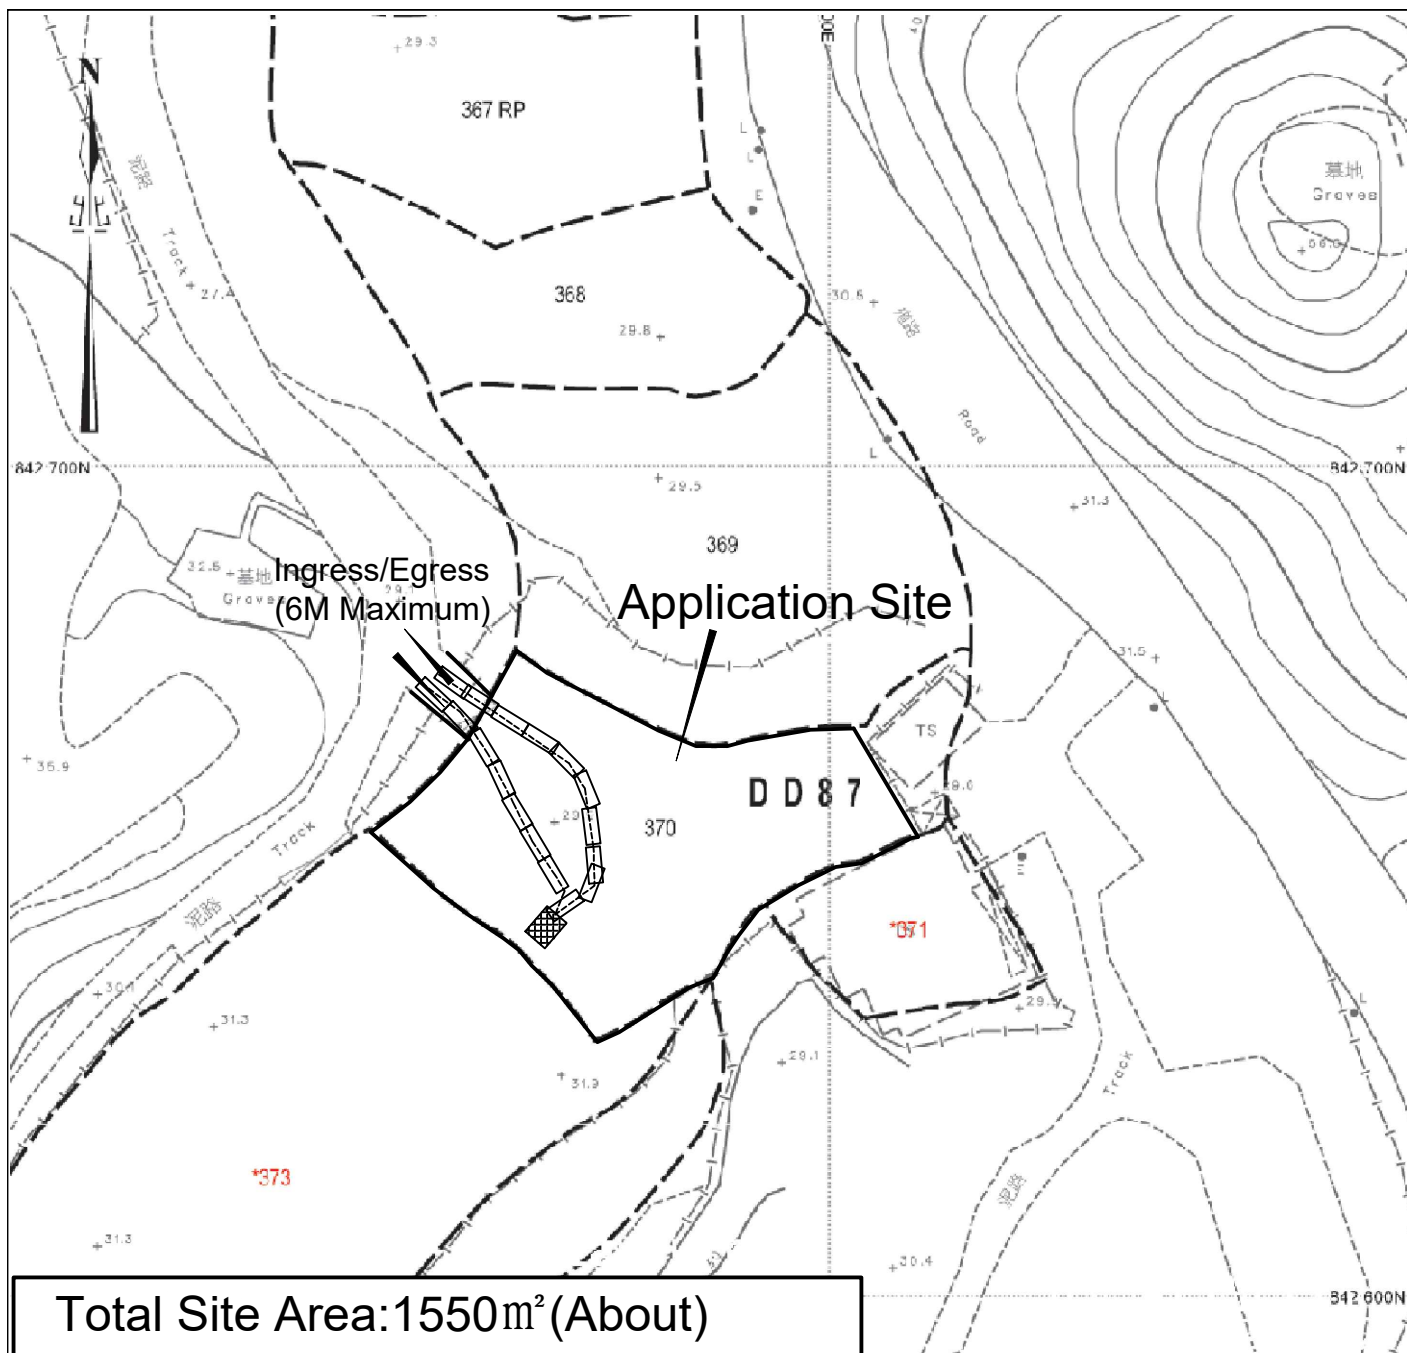

Approved HUNG LUNG HANG to Outline Zoning Plan No. S/NE-HLH/11

<p>June 2025</p>	<p>Swept Path Plan</p>	<p>YING SHING (HOPEWELL) ENGINEERING CO.LTD.</p>
<p>Not to scale</p>	<p>Proposed Temporary Open Storage of Construction Materials for a Period of Three years at Lot 370 (part) in D.D. 87 , Hung Lung Hang, Ta Kwu Ling, New Territories</p>	<p>Annex 2</p>