



<p>June 2025</p>	<p><b>Layout Plan</b></p> <p>Proposed Temporary Warehouse for Storing Car Parts with Ancillary Office and Filling of Land for a Period of 3 years at Lot 529 S.A in D.D. 84, Hung Lung Hang, Ta Kwu Ling, New Territories</p>	<p><b>YING SHING (HOPEWELL) ENGINEERING CO.LTD.</b></p>
<p>Not to scale</p>		<p><b>Annex 1</b></p>

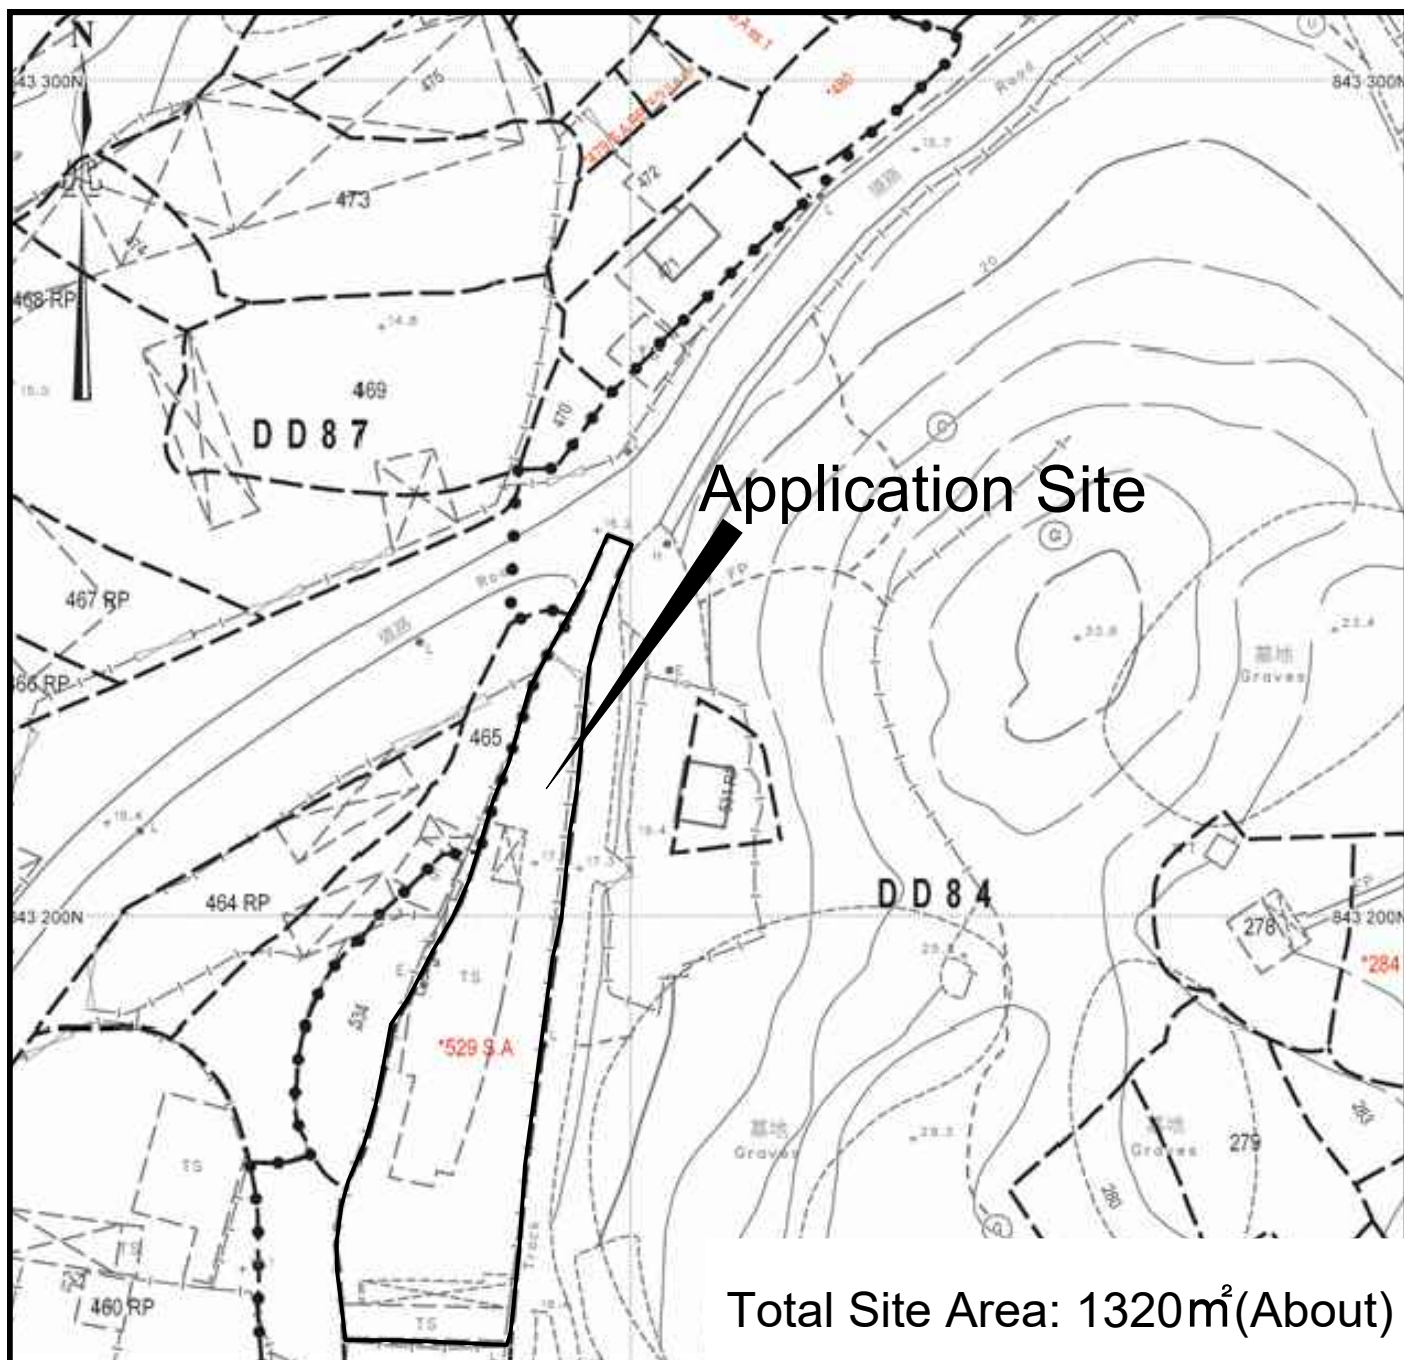

Approved HUNG LUNG HANG to Outline Zoning Plan No. S/NE-HLH/11

<p>June 2025</p>	<p>Location Plan</p>	<p>YING SHING (HOPEWELL) ENGINEERING CO.LTD.</p>
<p>Not to scale</p>	<p>Proposed Temporary Warehouse for Storing Car Parts with Ancillary Office and Filling of Land for a Period of 3 years at Lot 529 S.A in D.D. 84, Hung Lung Hang, Ta Kwu Ling, New Territories</p>	<p>Annex 2</p>

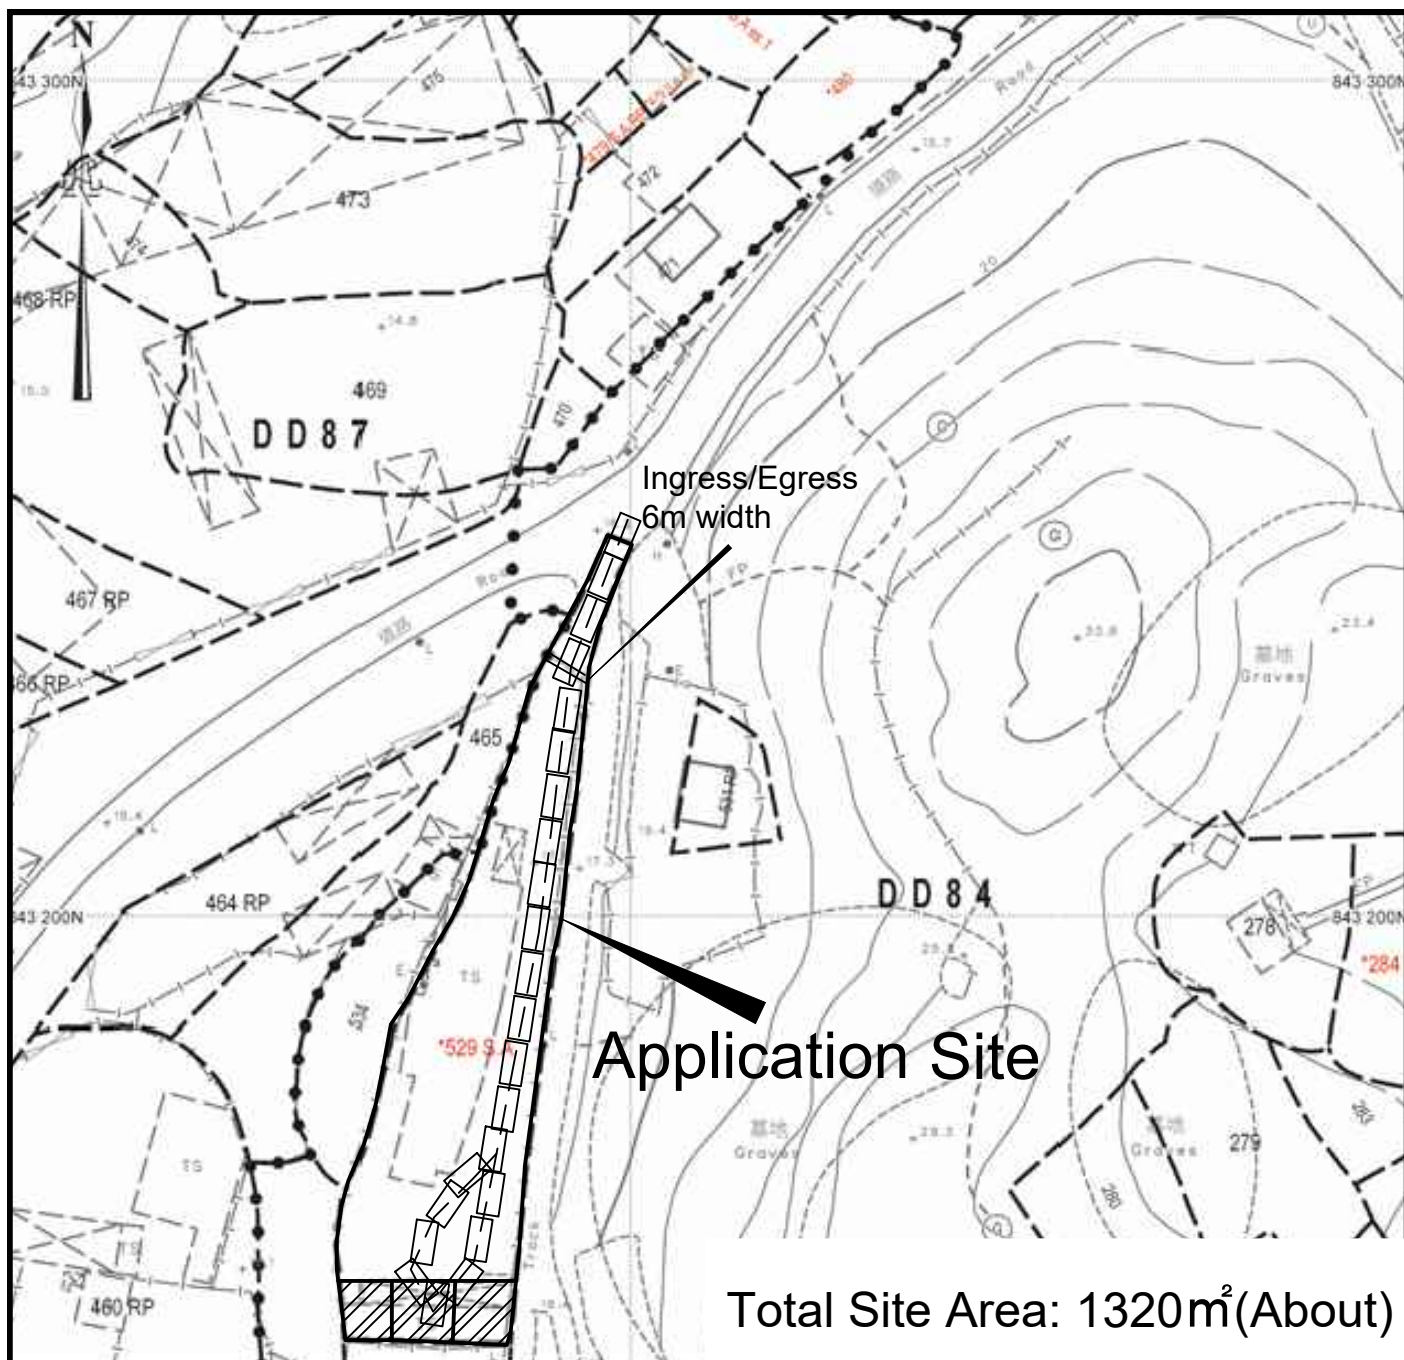

Approved HUNG LUNG HANG to Outline Zoning Plan No. S/NE-HLH/11

<p>June 2025</p>	<p>Swept Path Plan</p> <p>Proposed Temporary Warehouse for Storing Car Parts with Ancillary Office and Filling of Land for a Period of 3 years at Lot 529 S.A in D.D. 84, Hung Lung Hang, Ta Kwu Ling, New Territories</p>	<p>YING SHING (HOPEWELL) ENGINEERING CO.LTD.</p>
<p>Not to scale</p>		<p>Annex 3</p>