

Preliminary Study of Existing Trees within the Application Site

Aerial View




General view at the southeast of the Application Site



General view at the northeast of the Application Site



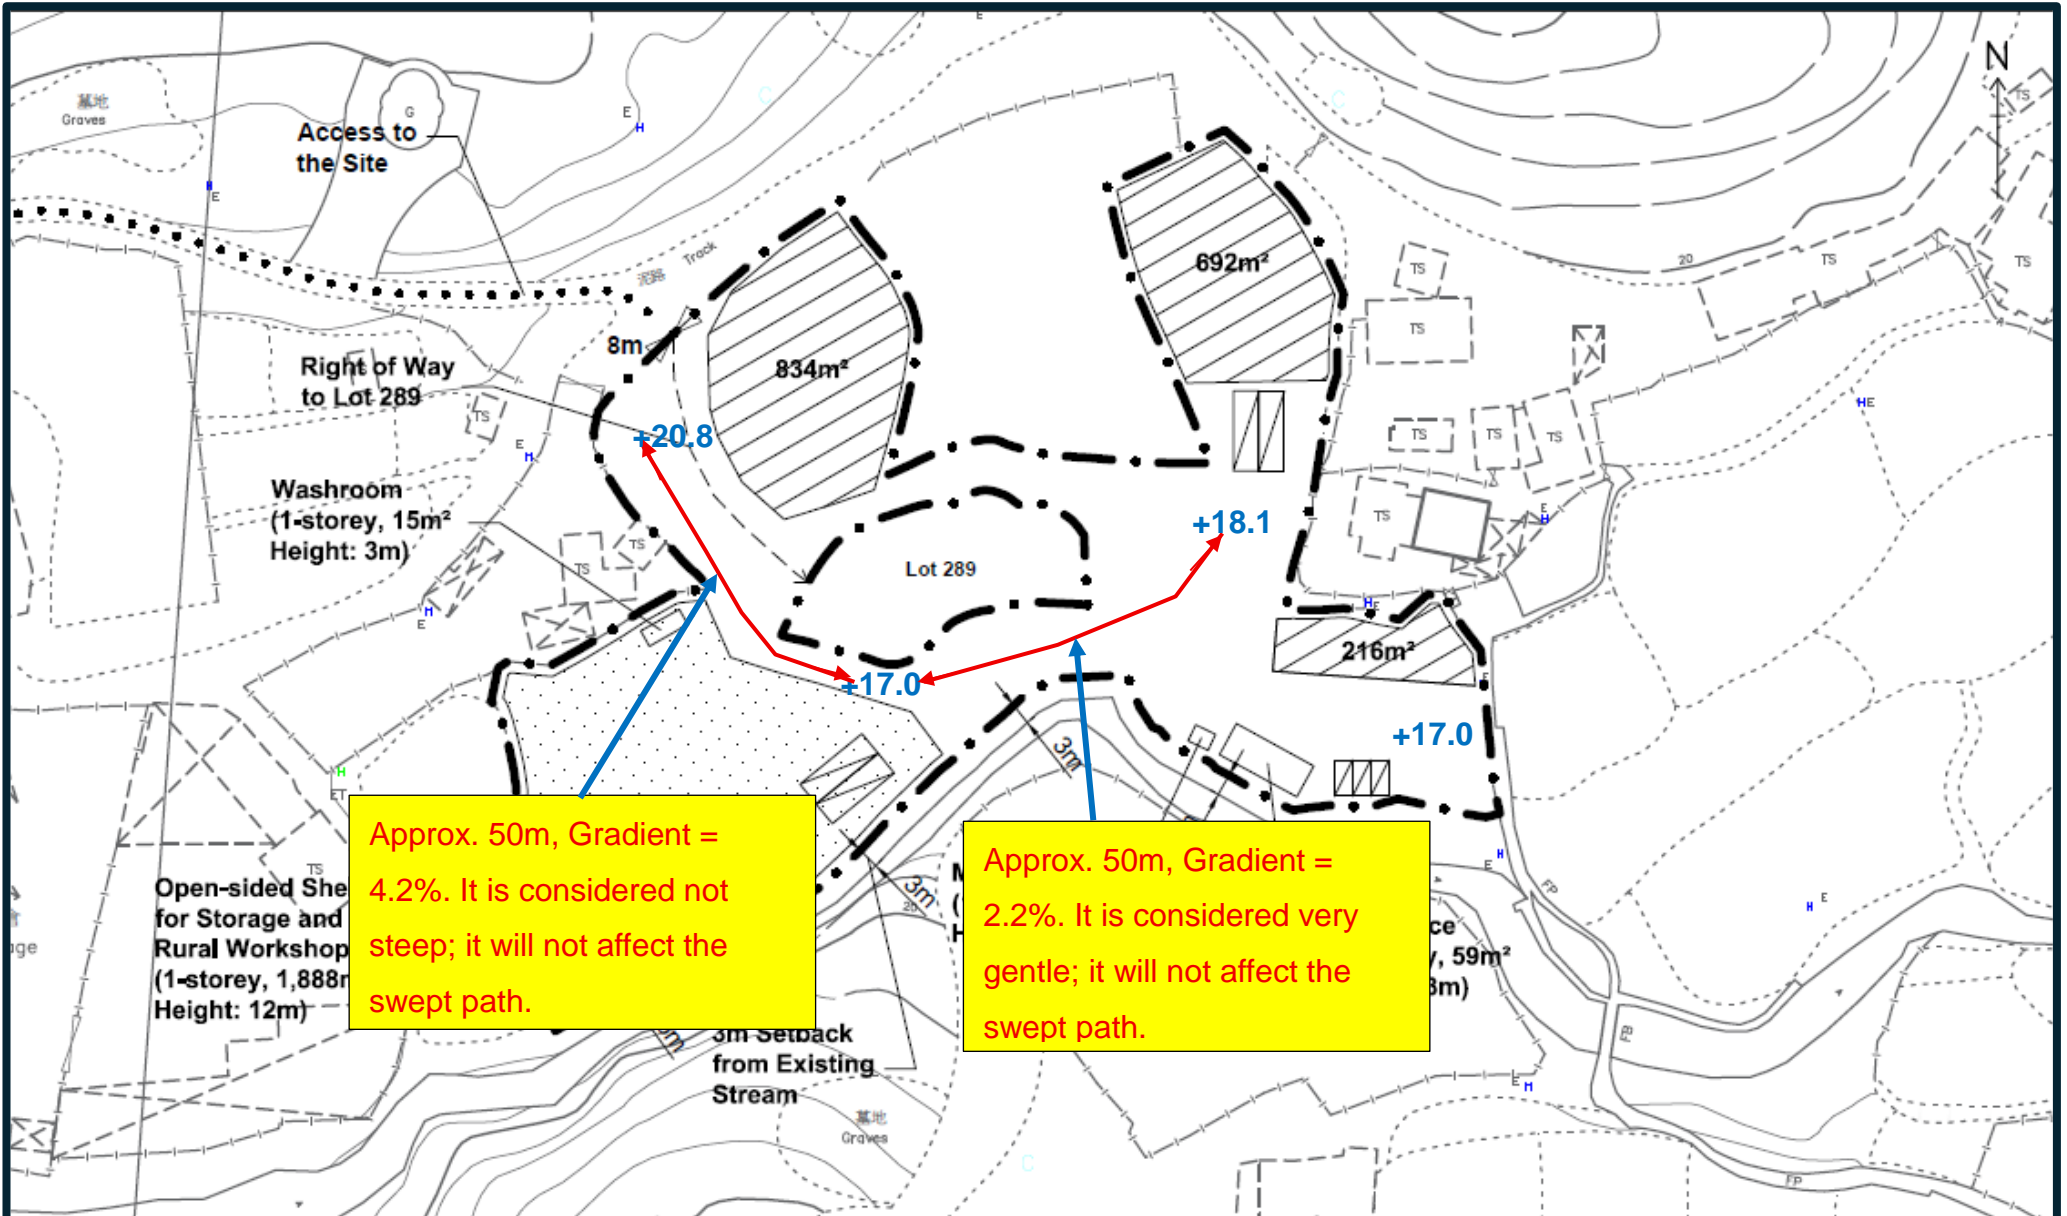

Approx. 50m, Gradient = 4.2%. It is considered not steep; it will not affect the swept path.

Approx. 50m, Gradient = 2.2%. It is considered very gentle; it will not affect the swept path.

**Legend:**

- Application Site (about 7,216 sq.m.)
- Open-sided Shelter for Storage of Construction Materials/Machineries and Rural Workshop
- Open Storage of Construction Materials/Machineries (Height of Stacking: Not more than 4m)
- Loading/Unloading Spaces for Medium Goods Vehicles (3.5m x 11m) (4 nos.)
- Private Car Parking Spaces for Staff/Visitors (2.5m x 5m) (3 nos.)

**Figure 4**  
Layout Plan

Scale 1:1000



羅迅測計師行  
**Lawson David & Sung**  
SURVEYORS LIMITED  
Property Consultants • Planning • Valuers • Auctioneers  
Estate Agency License No. C096038