


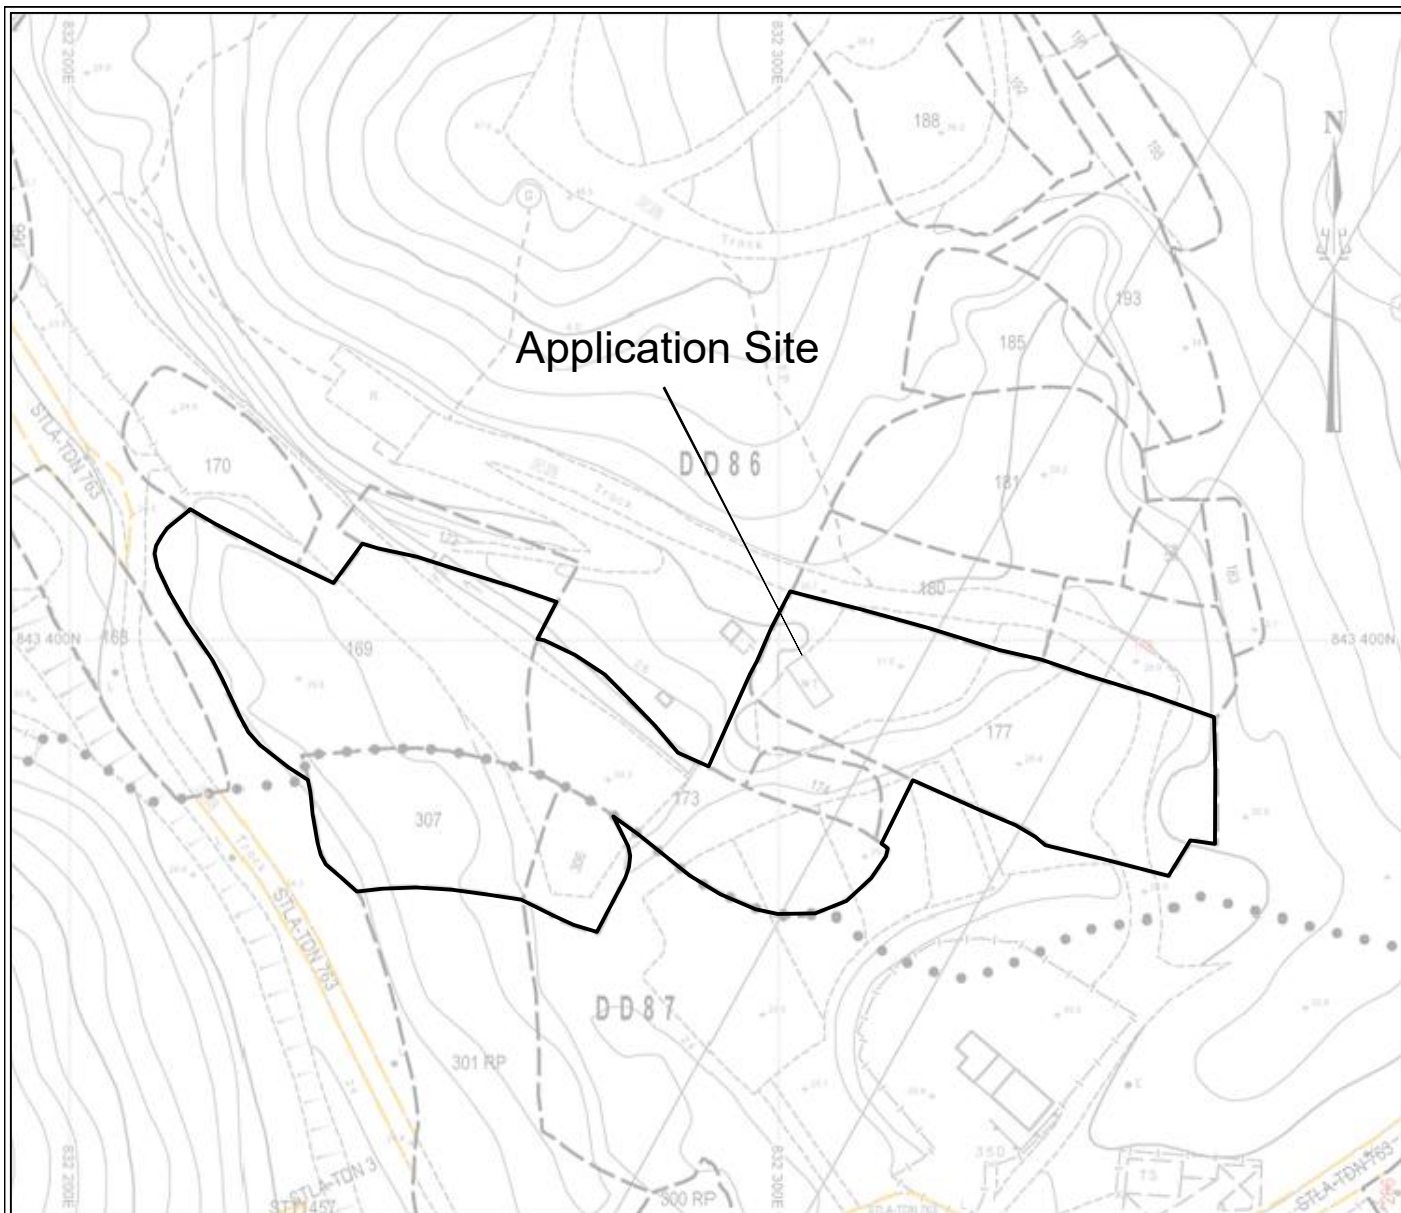

Total Site Area: 4615m²(About)

Government Land:140m²(About)


Location Plan

YING SHING

(HOPEWELL)


ENGINEERING
CO.LTD.

Scale 1:1000

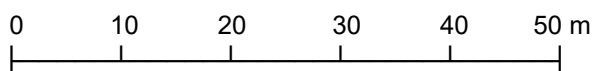

July 2026

Annex 2

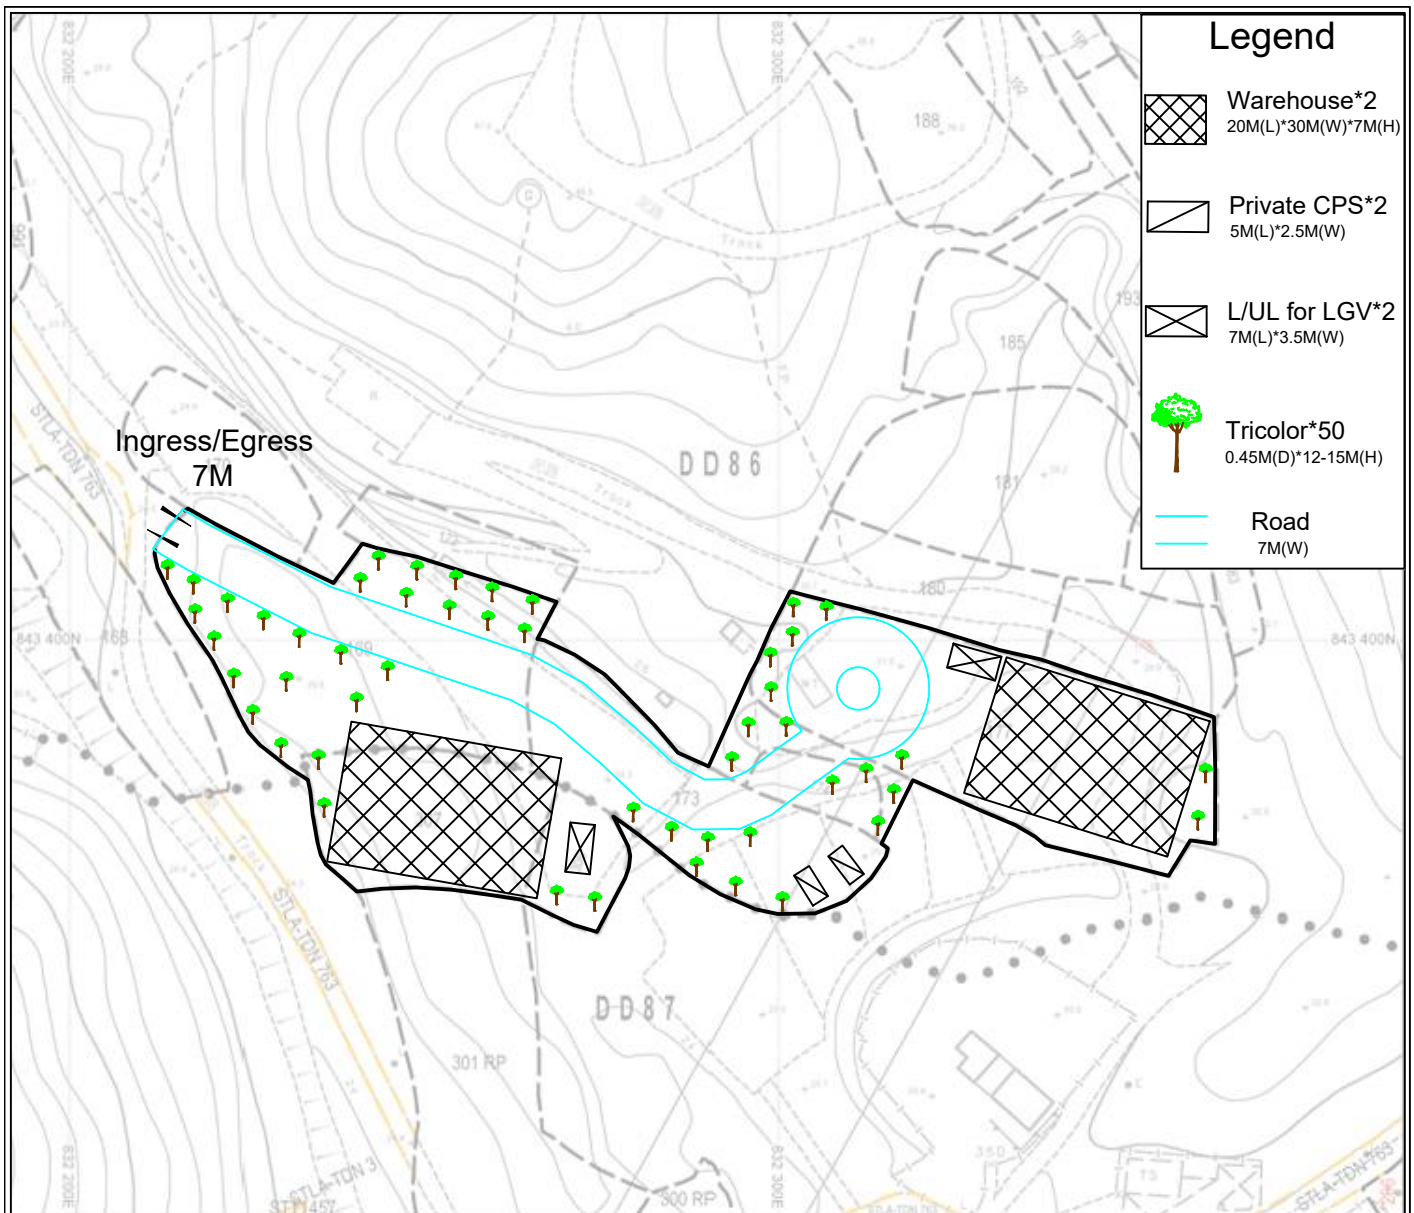

Total Site Area: 4615m²(About)

Government Land:140m²(About)


Layout Plan

YING SHING

(HOPEWELL)


ENGINEERING
CO.LTD.

Scale 1:1000

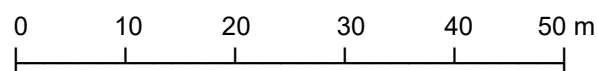

July 2026

Annex 1

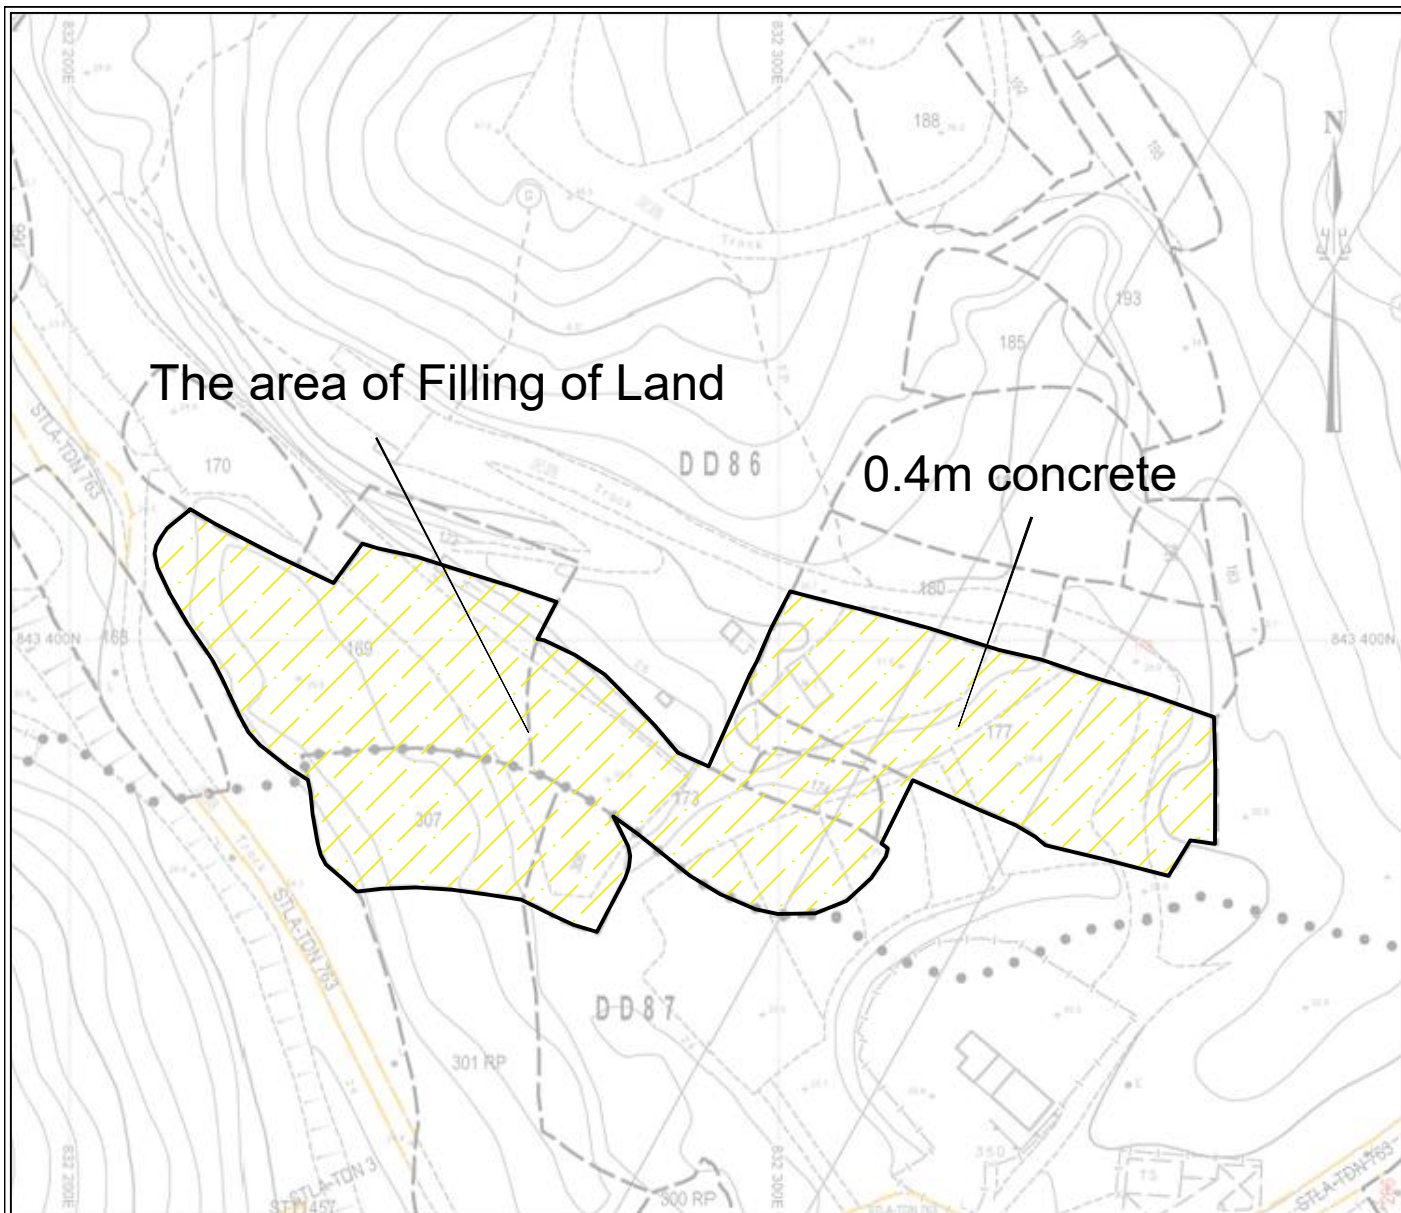

Total Site Area: 4615m²(About)

Government Land:140m²(About)


Filling of Land Plan

YING SHING

(HOPEWELL)


ENGINEERING
CO.LTD.

Scale 1:1000

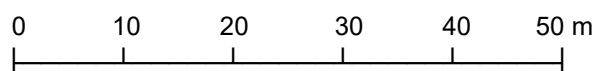

July 2026

Annex 3

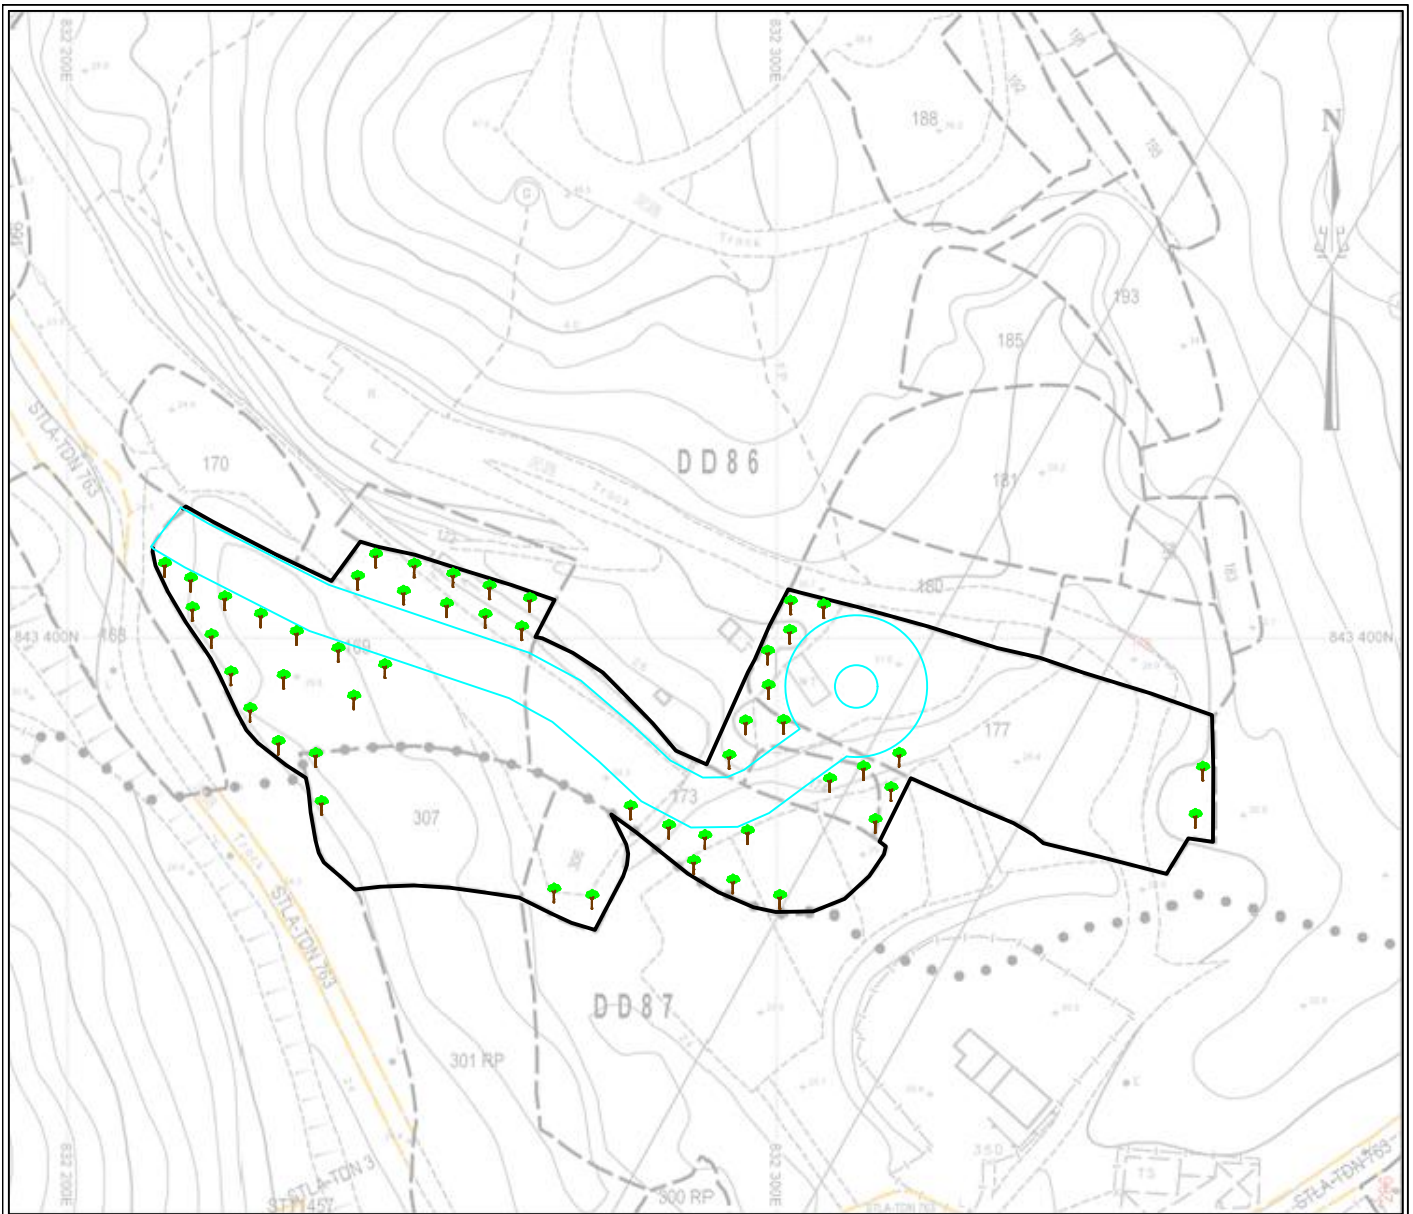

Total Site Area: 4615m²(About)


Government Land:140m²(About)

Landscape Plan

YING SHING
(HOPEWELL)


ENGINEERING
CO.LTD.

Scale 1:1000

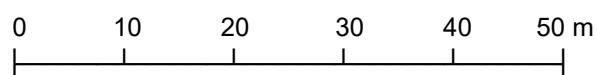

July 2026

Annex 4

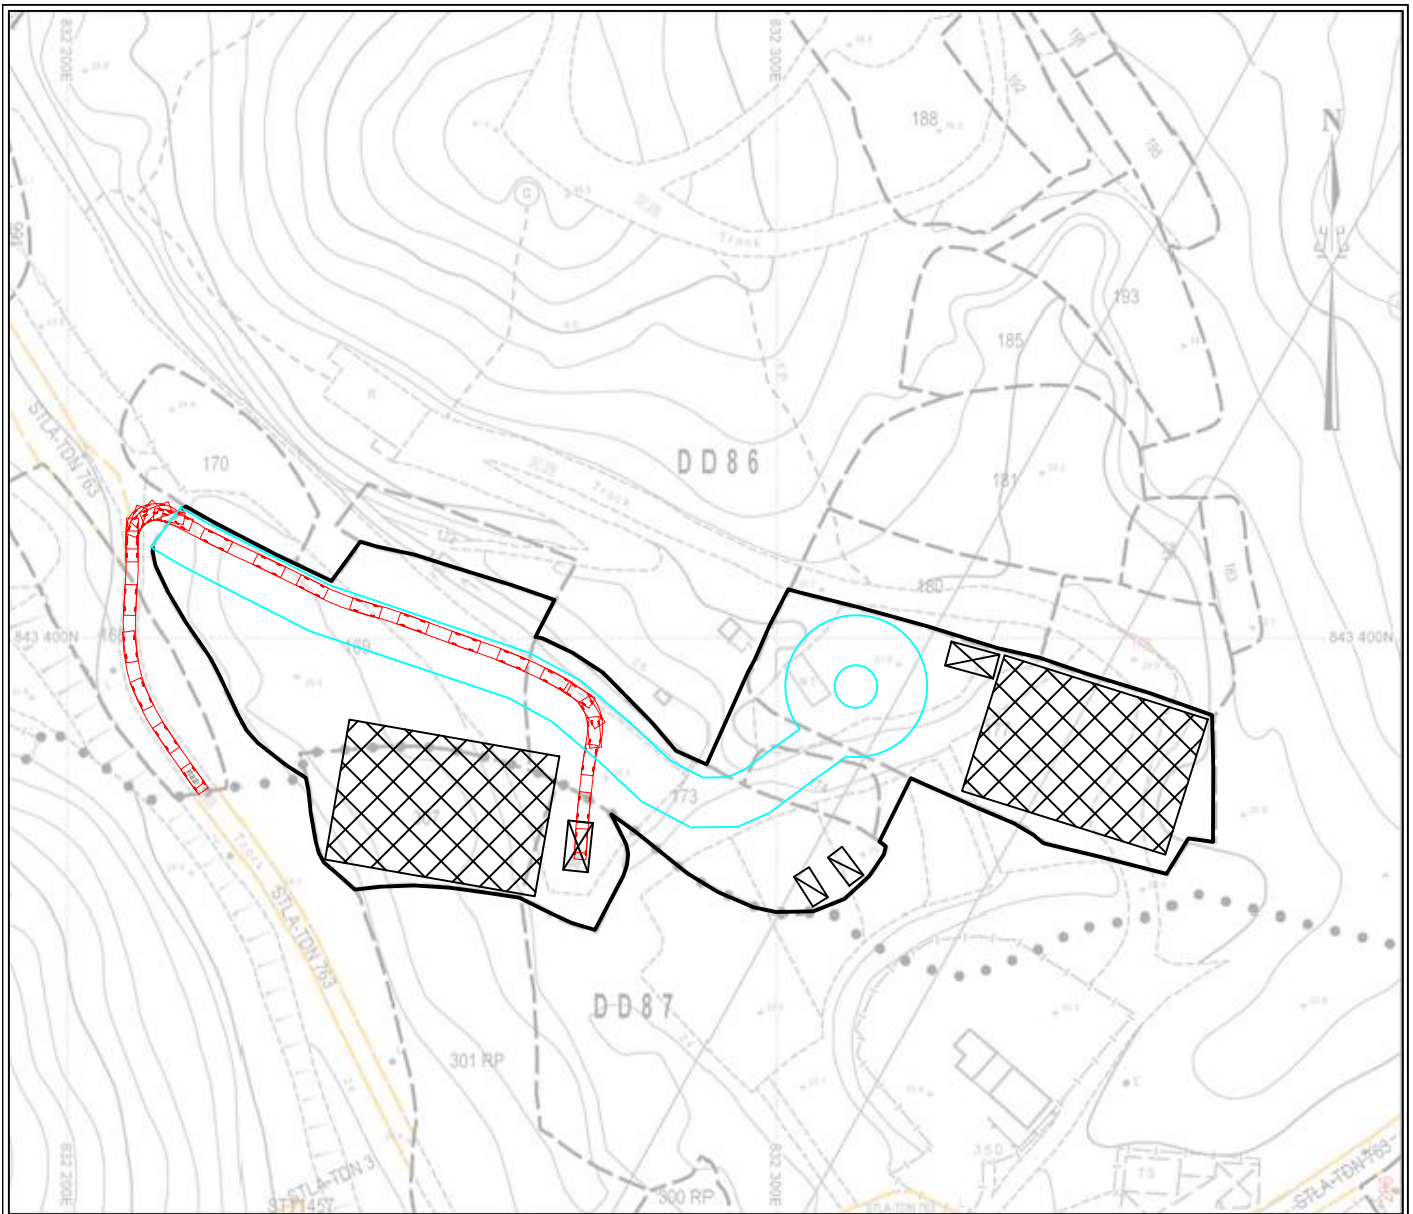

Total Site Area: 4615m²(About)

Government Land:140m²(About)


Swept Path Plan

YING SHING

(HOPEWELL)


ENGINEERING
CO.LTD.

Scale 1:1000

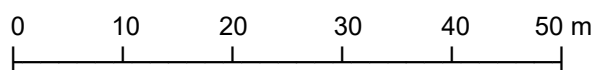

July 2026

Annex 5

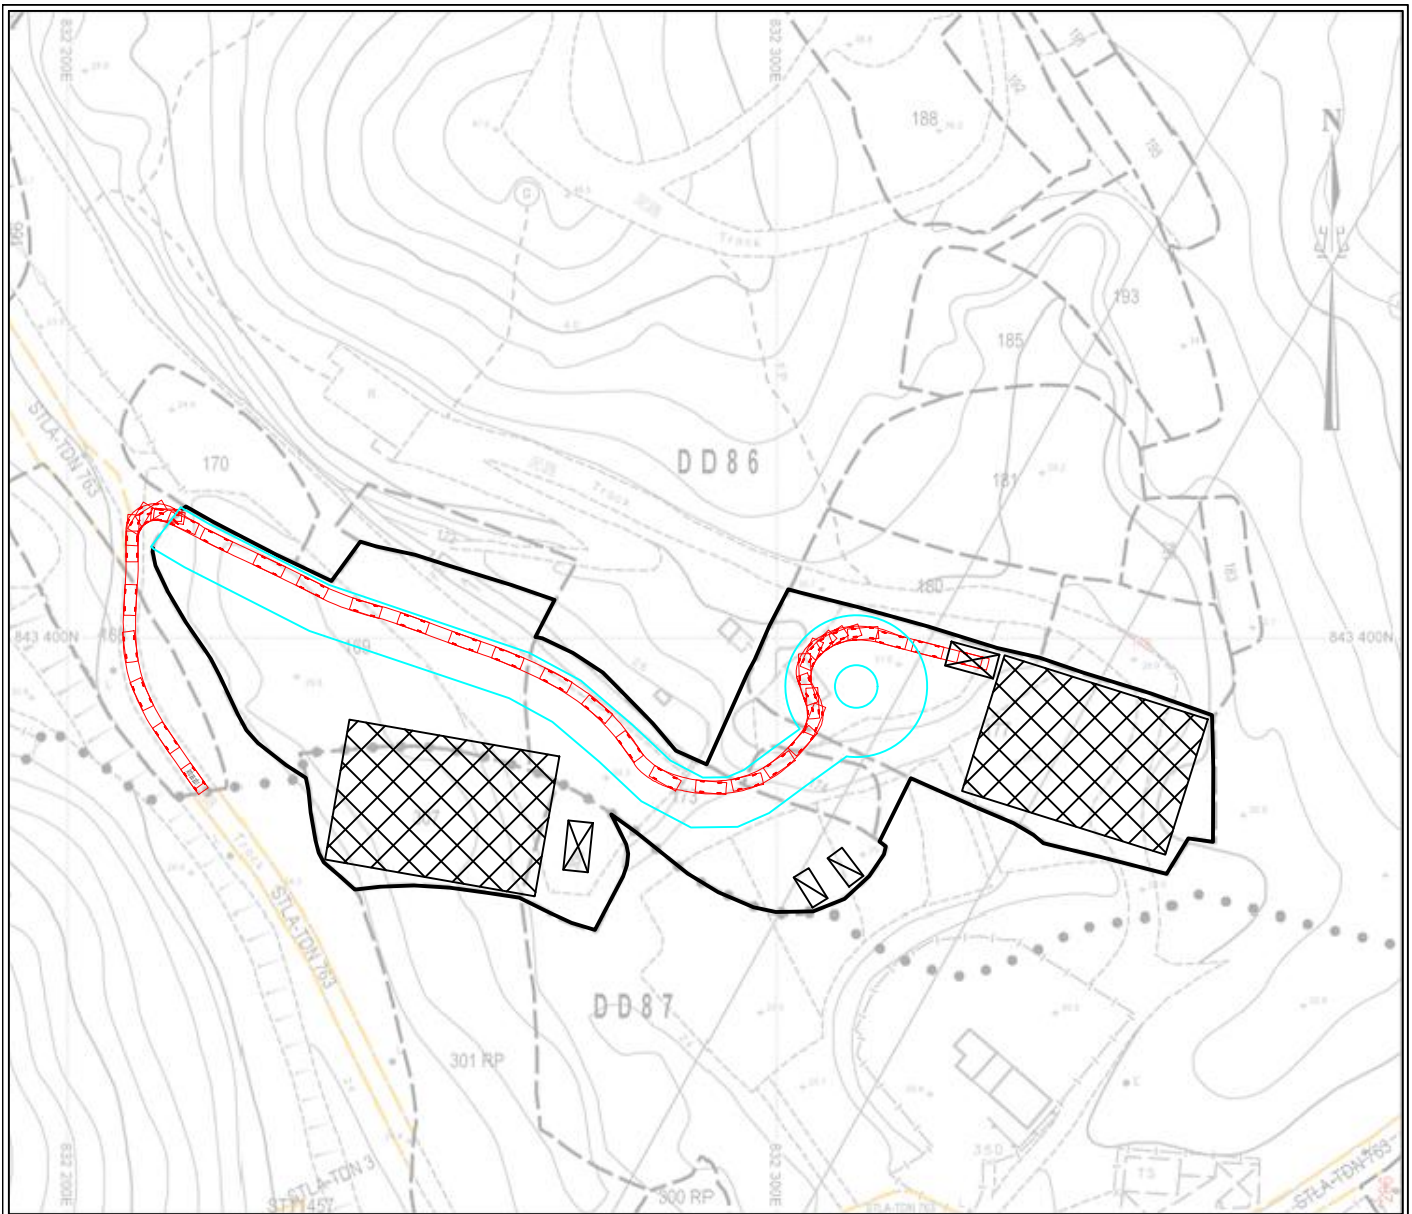

Total Site Area: 4615m²(About)

Government Land:140m²(About)


Swept Path Plan

YING SHING

(HOPEWELL)


ENGINEERING
CO.LTD.

Scale 1:1000

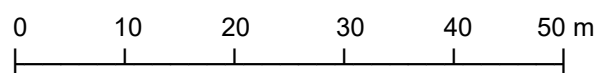

July 2026

Annex 6

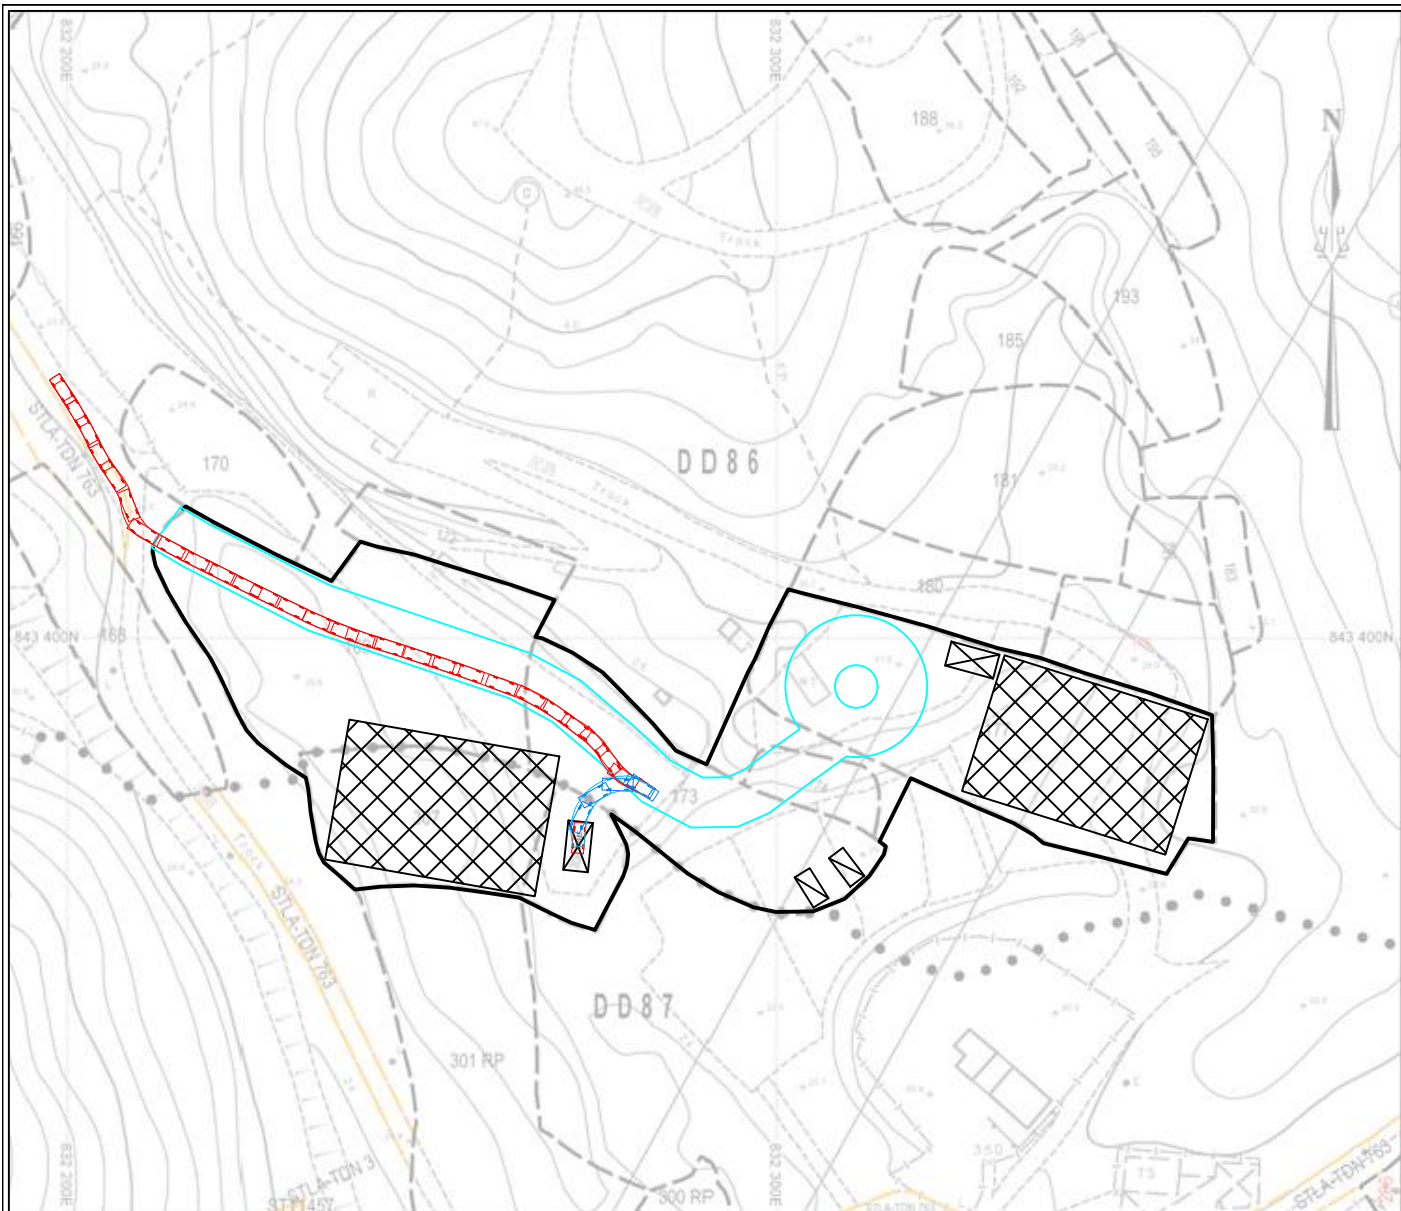

Total Site Area: 4615m²(About)

Government Land:140m²(About)


Swept Path Plan

YING SHING

(HOPEWELL)


ENGINEERING
CO.LTD.

Scale 1:1000

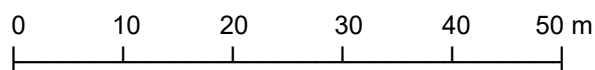

July 2026

Annex 7

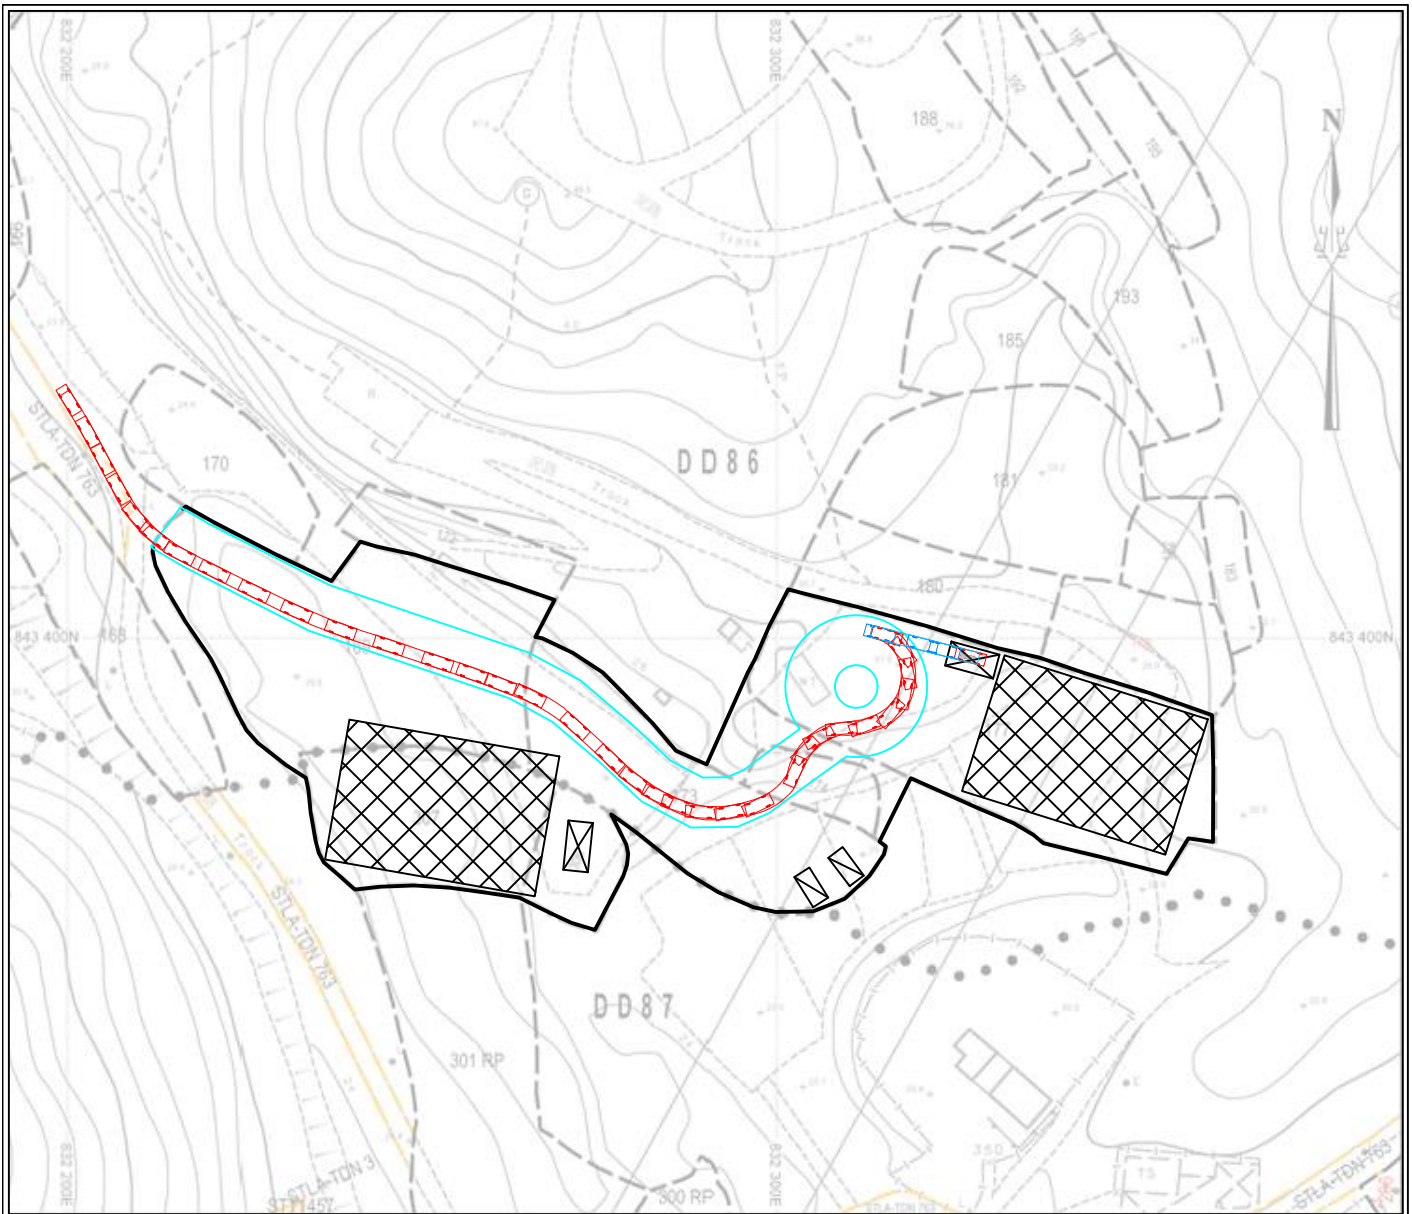

Total Site Area: 4615m²(About)

Government Land:140m²(About)


Swept Path Plan

YING SHING

(HOPEWELL)


ENGINEERING
CO.LTD.

Scale 1:1000

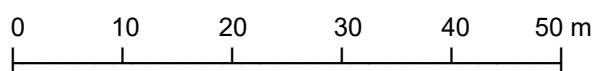

July 2026

Annex 8

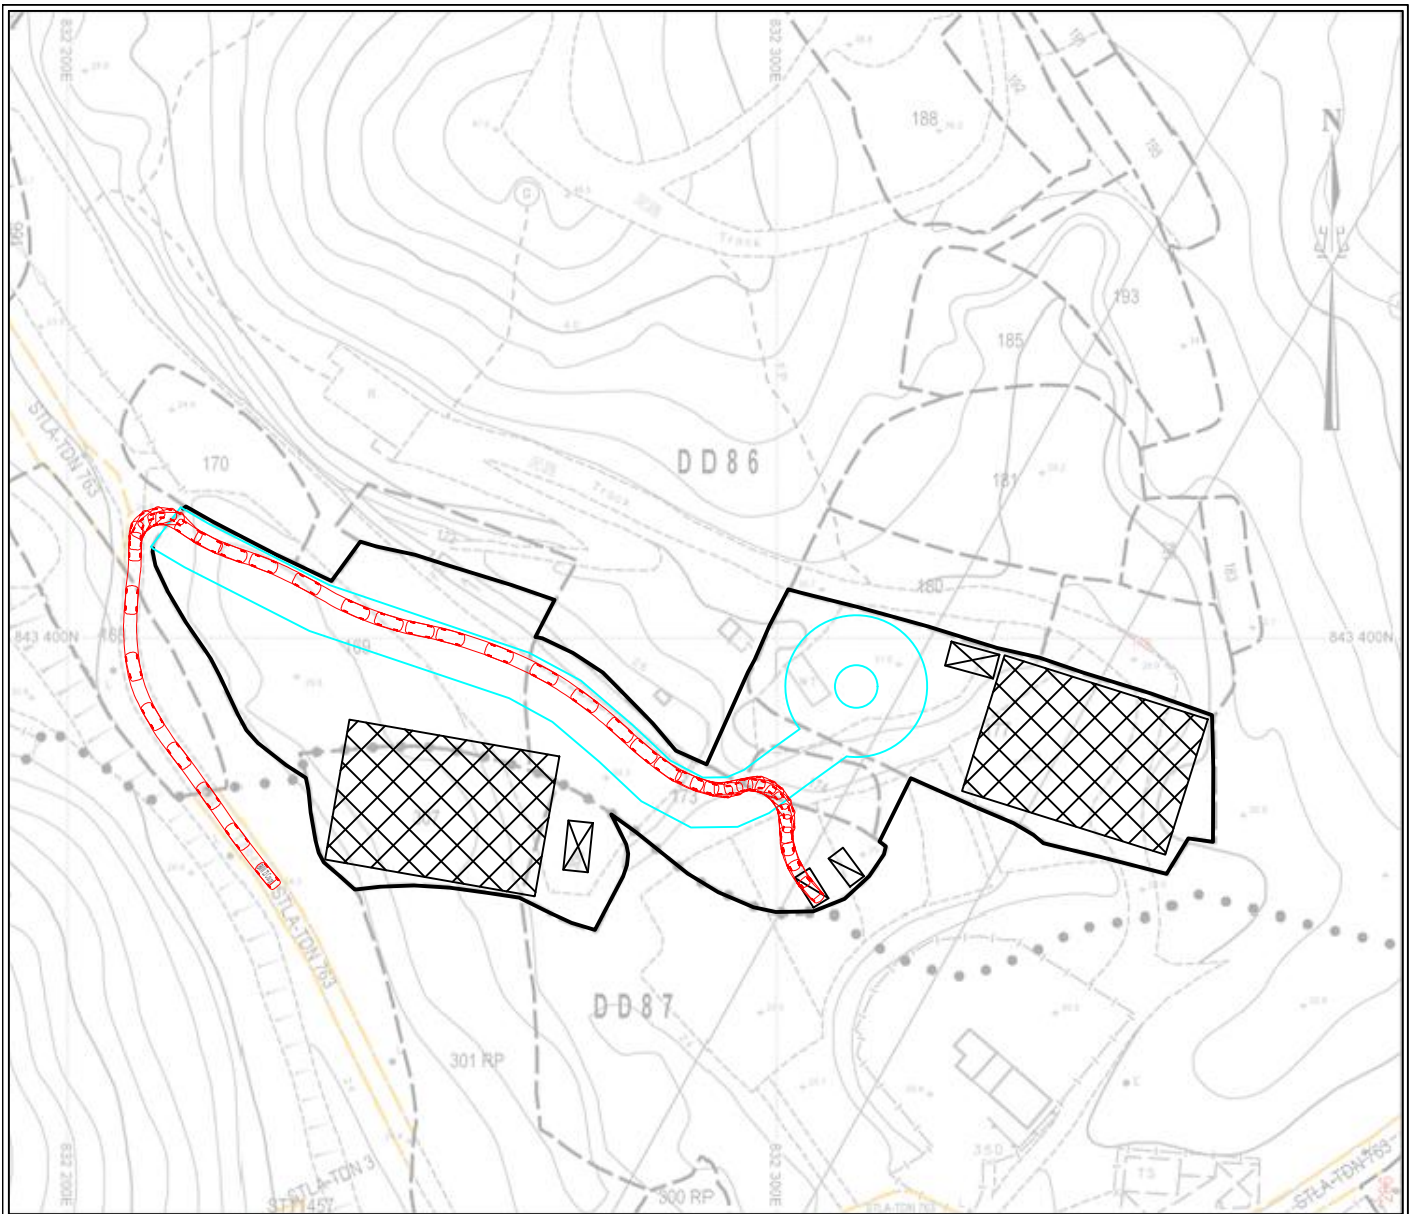

Total Site Area: 4615m²(About)


Government Land:140m²(About)

Swept Path Plan

YING SHING
(HOPEWELL)


ENGINEERING
CO.LTD.

Scale 1:1000

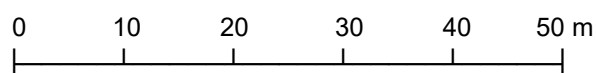

July 2026

Annex 9

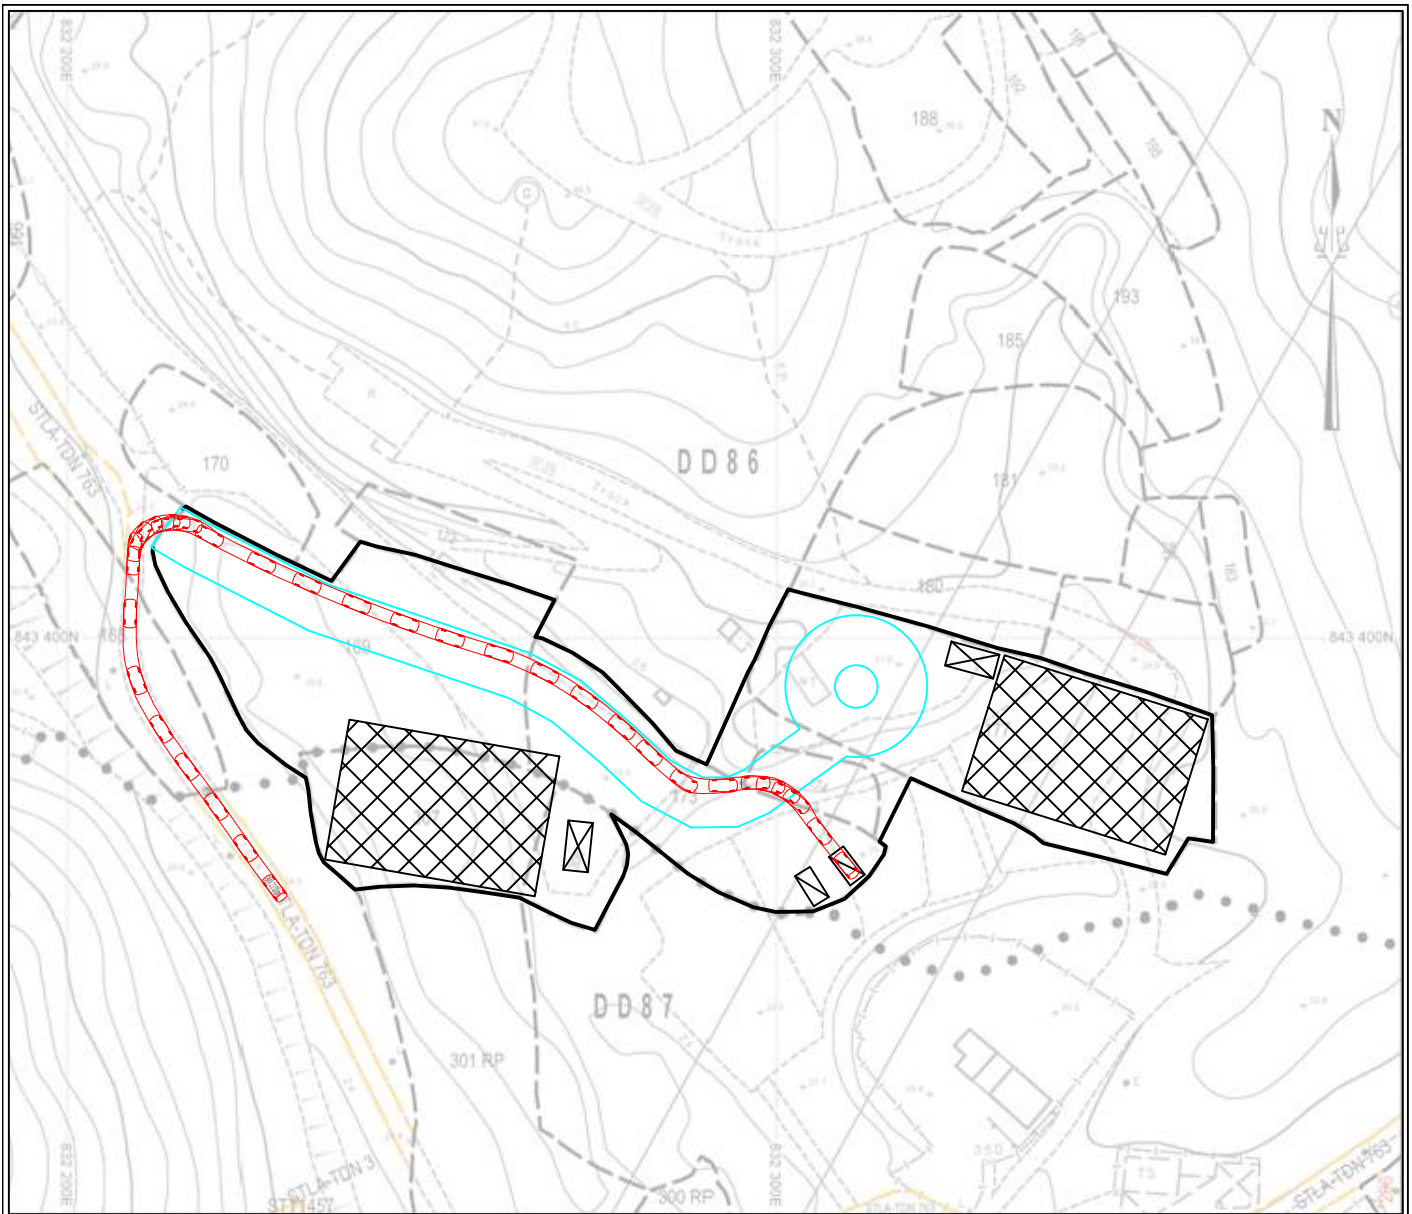

Total Site Area: 4615m²(About)

Government Land:140m²(About)

Swept Path Plan

YING SHING

(HOPEWELL)


ENGINEERING
CO.LTD.

Scale 1:1000



July 2026

Annex 10

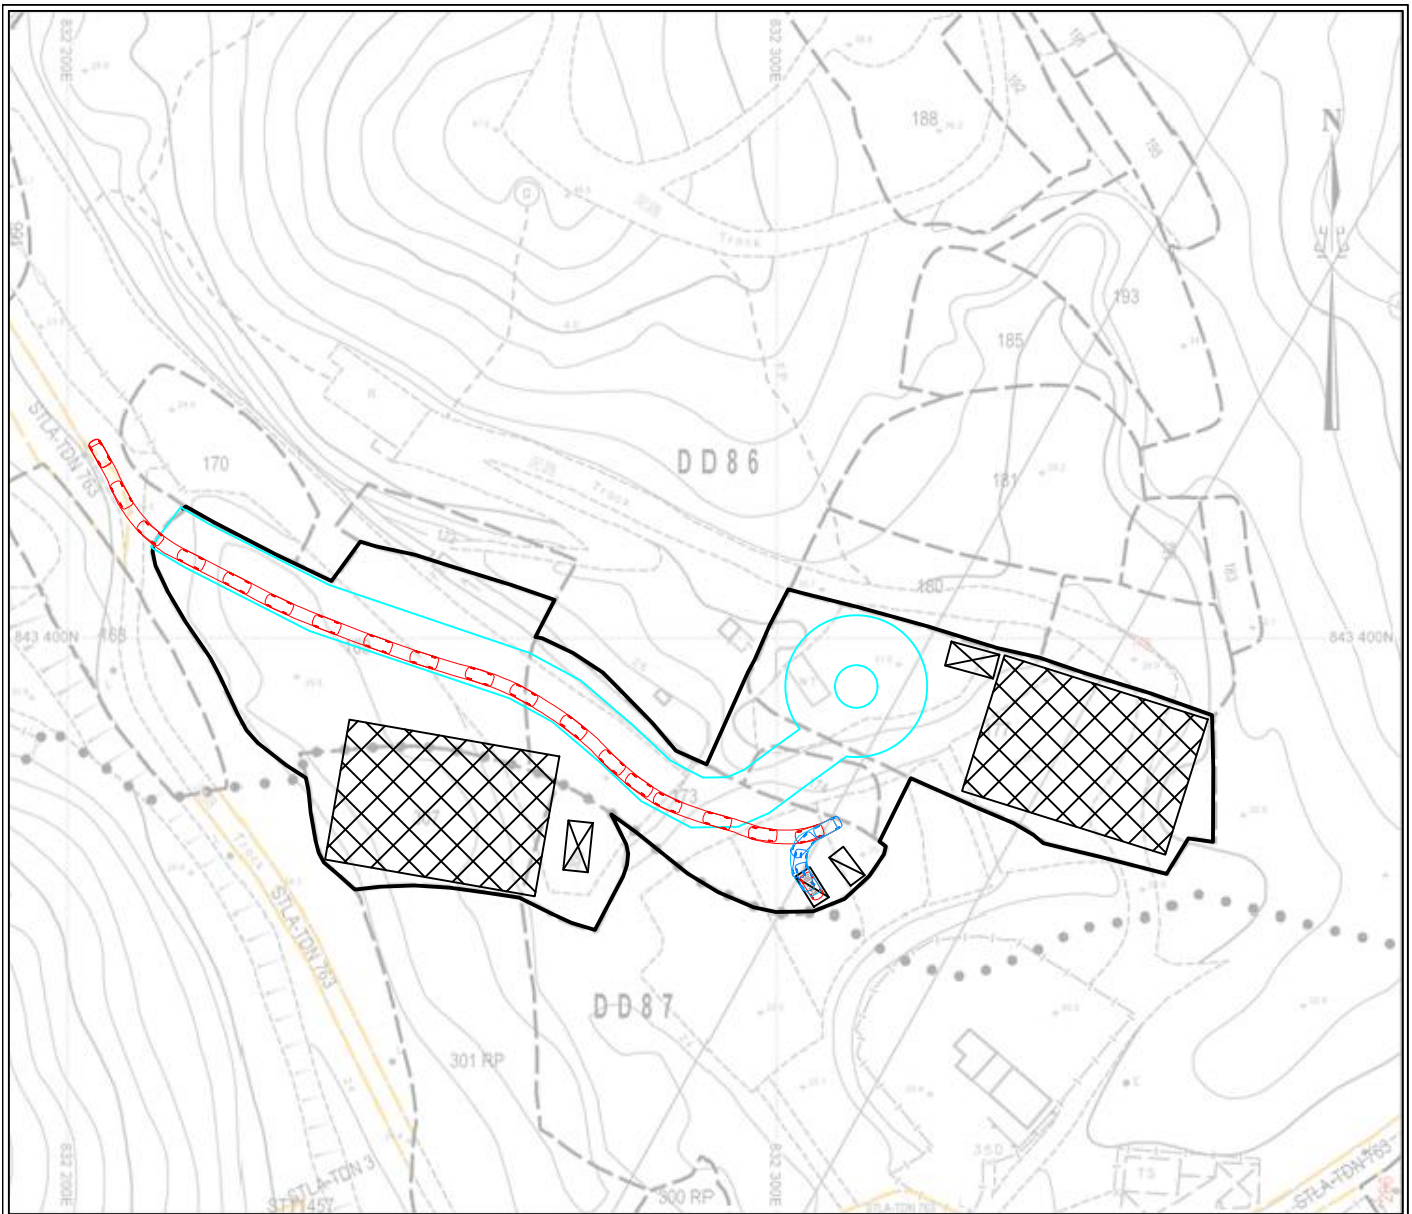

Total Site Area: 4615m²(About)

Government Land:140m²(About)


Swept Path Plan

YING SHING

(HOPEWELL)


ENGINEERING
CO.LTD.

Scale 1:1000

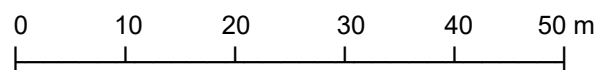

July 2026

Annex 11

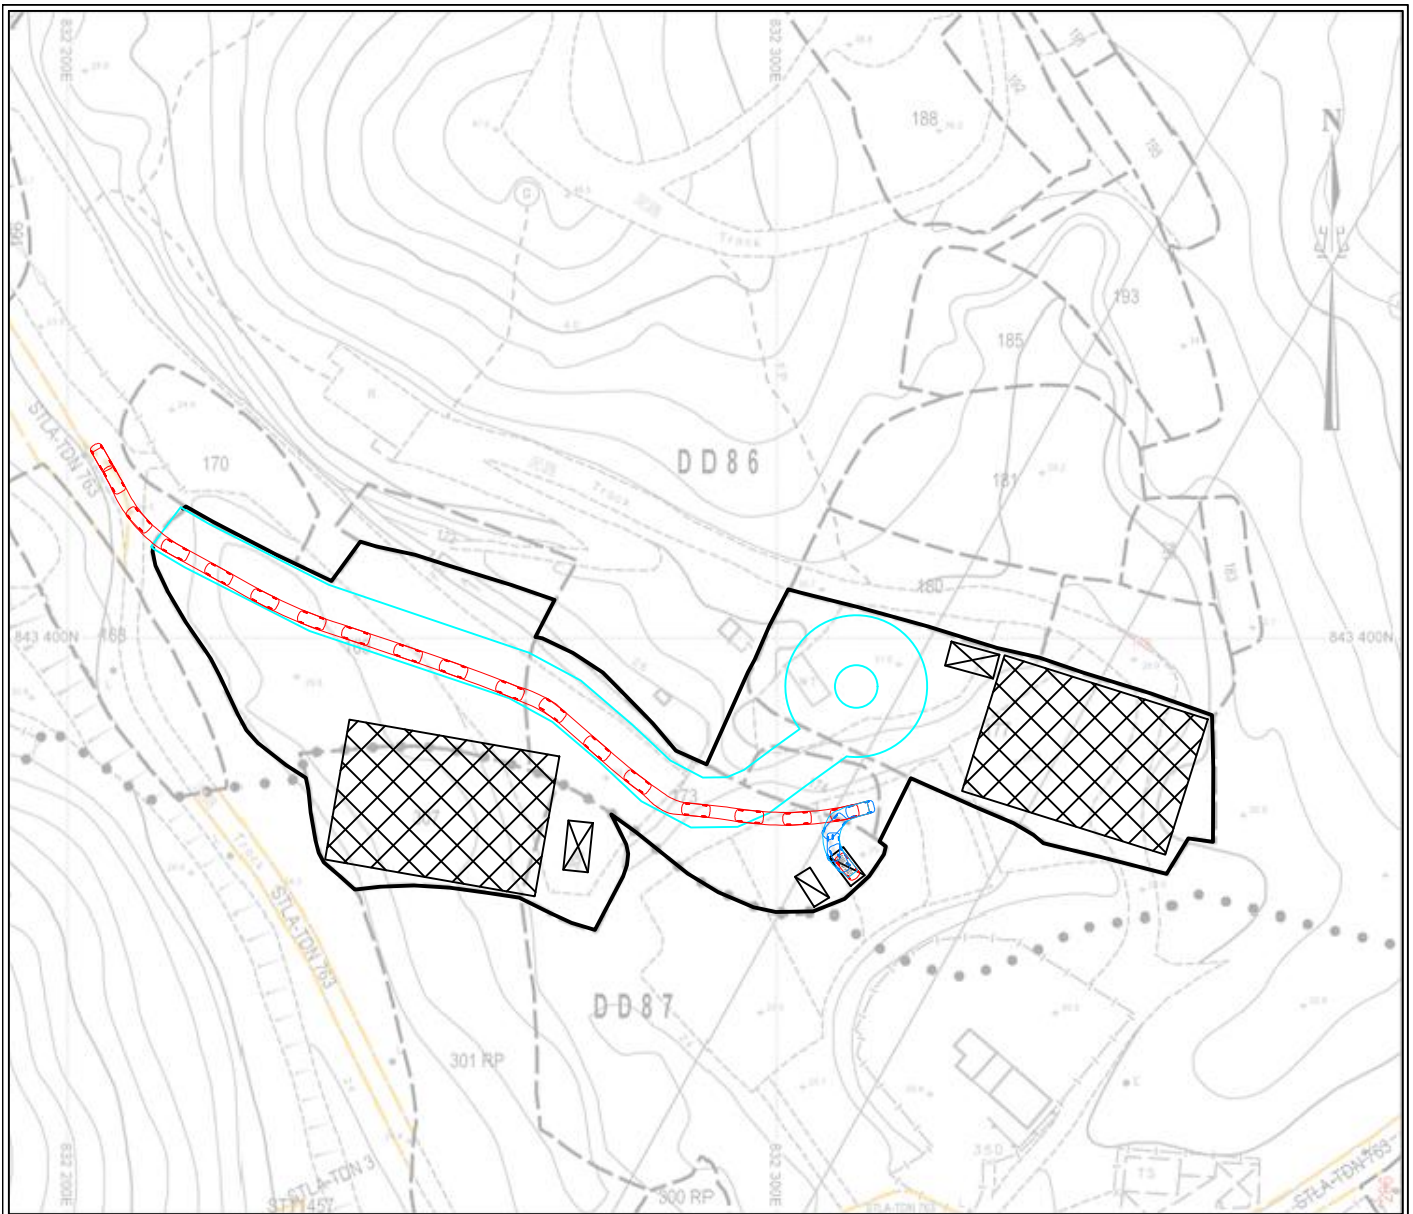

Total Site Area: 4615m²(About)

Government Land:140m²(About)


Swept Path Plan

YING SHING

(HOPEWELL)

ENGINEERING
CO.LTD.

Scale 1:1000

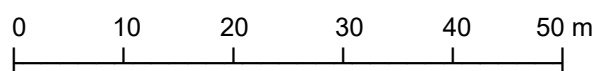

July 2026

Annex 12