


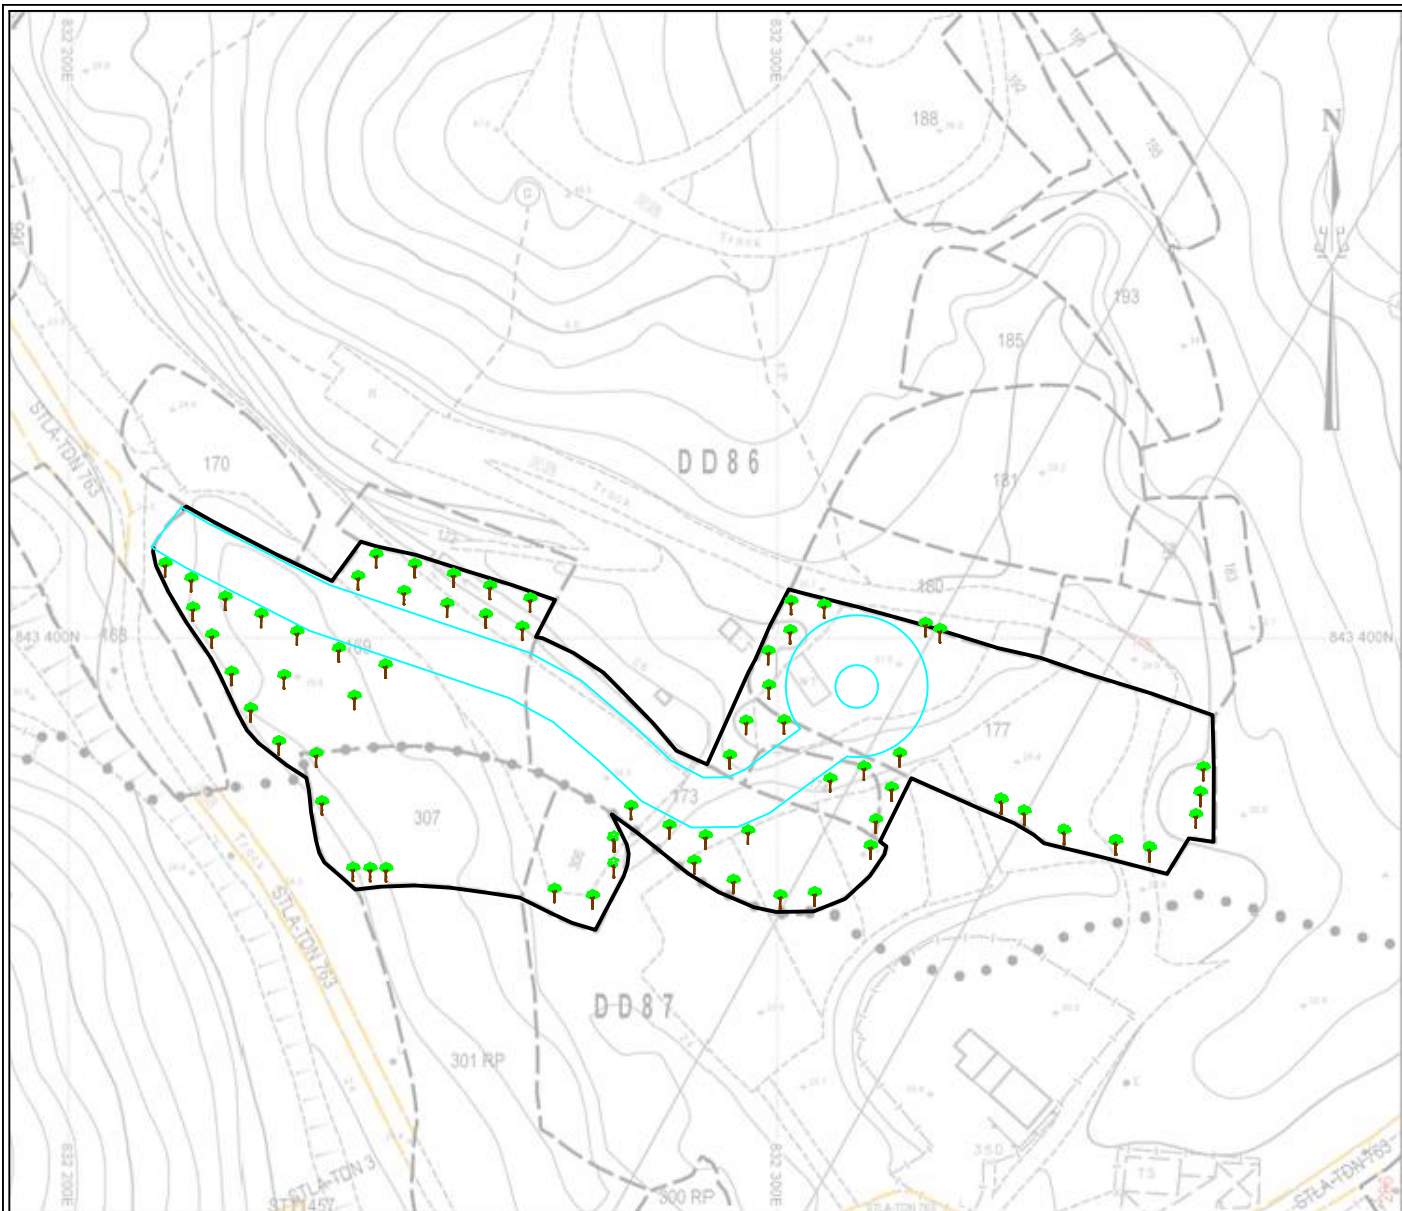

Total Site Area: 4615m²(About)


Government Land:140m²(About)

Landscape Plan

YING SHING
(HOPEWELL)

ENGINEERING
CO.LTD.

Scale 1:1000

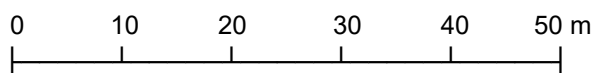

July 2026

Annex 4