



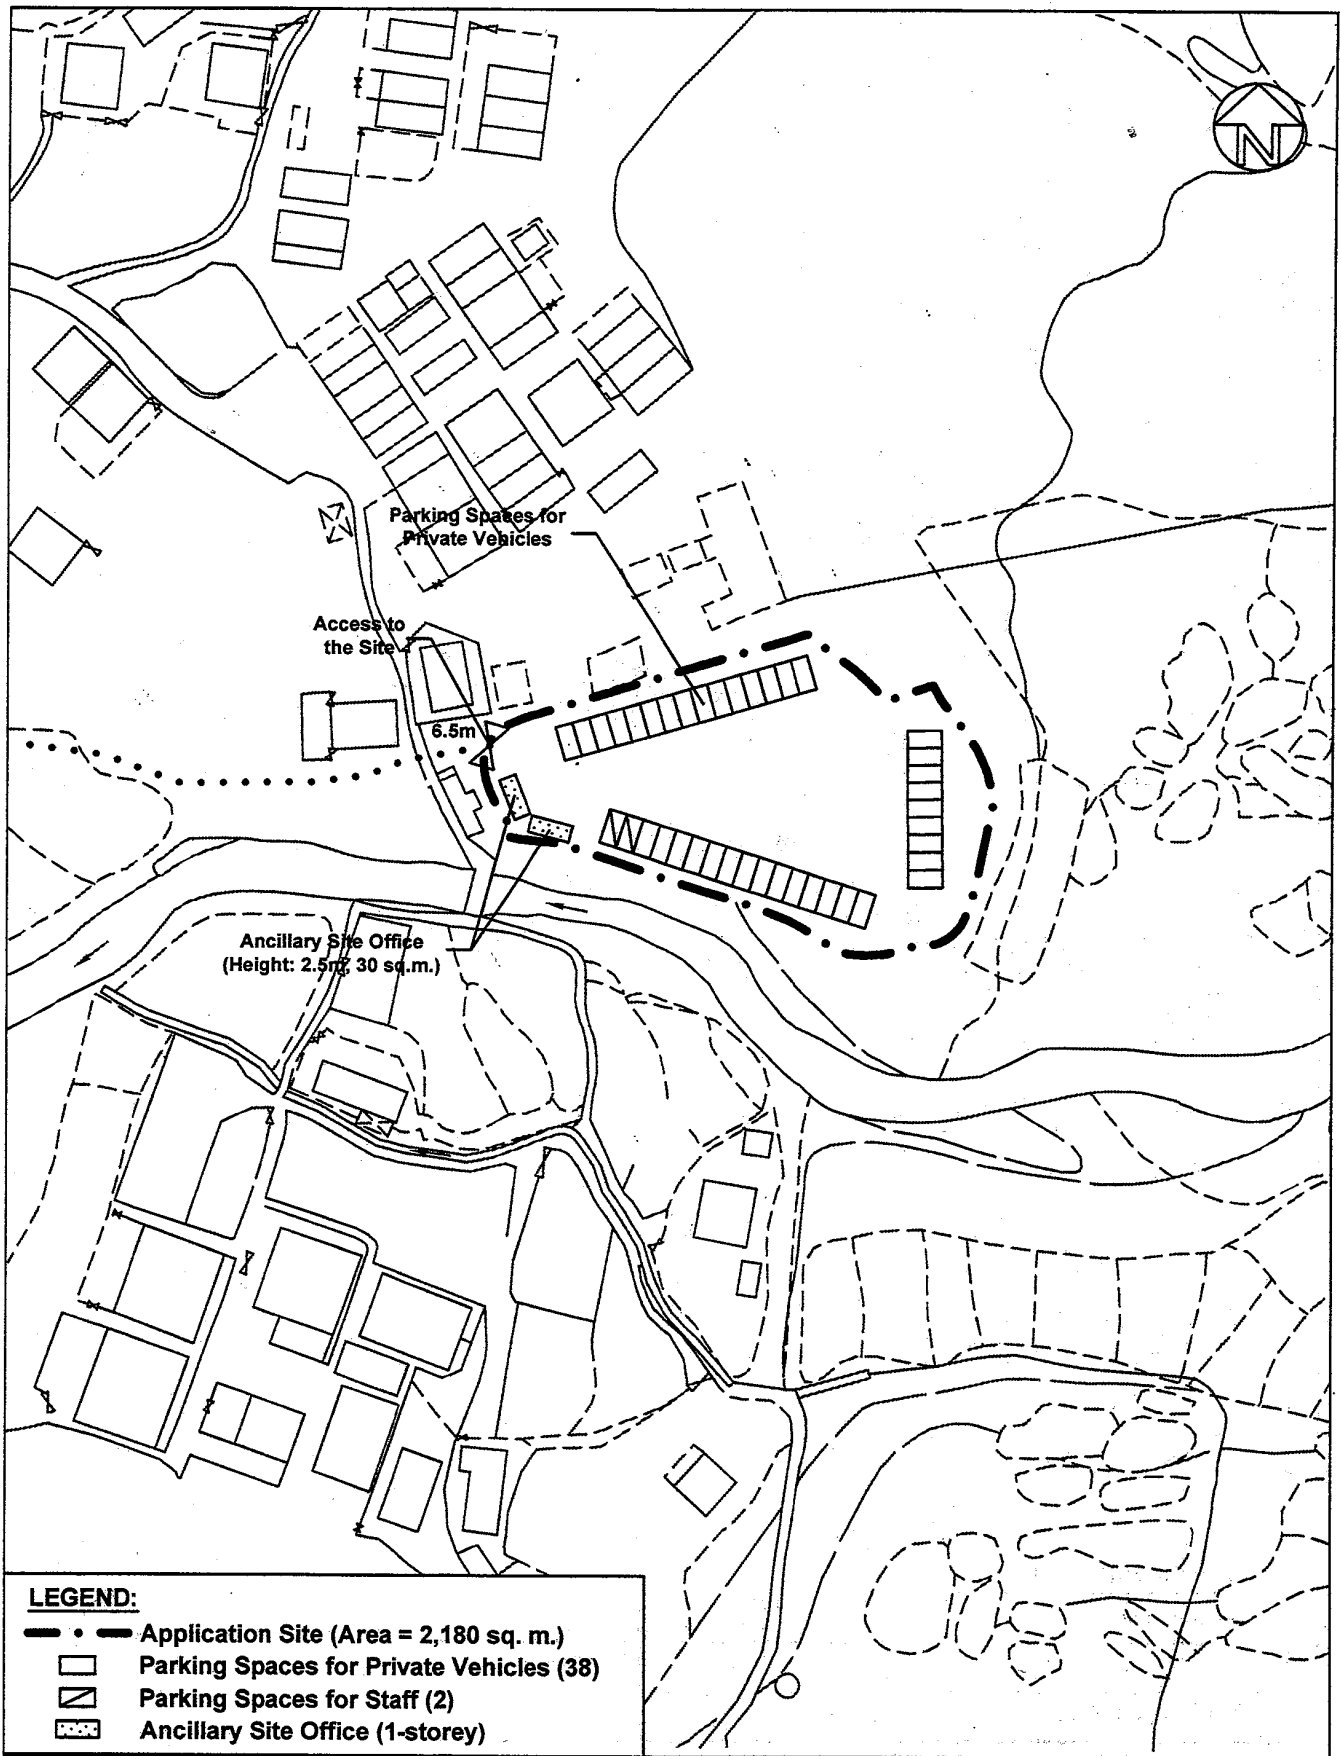

Layout Plan

Lot 292 in DD76,
Sze Tau Leng, Fanling, N.T.

Scale: 1:1 000

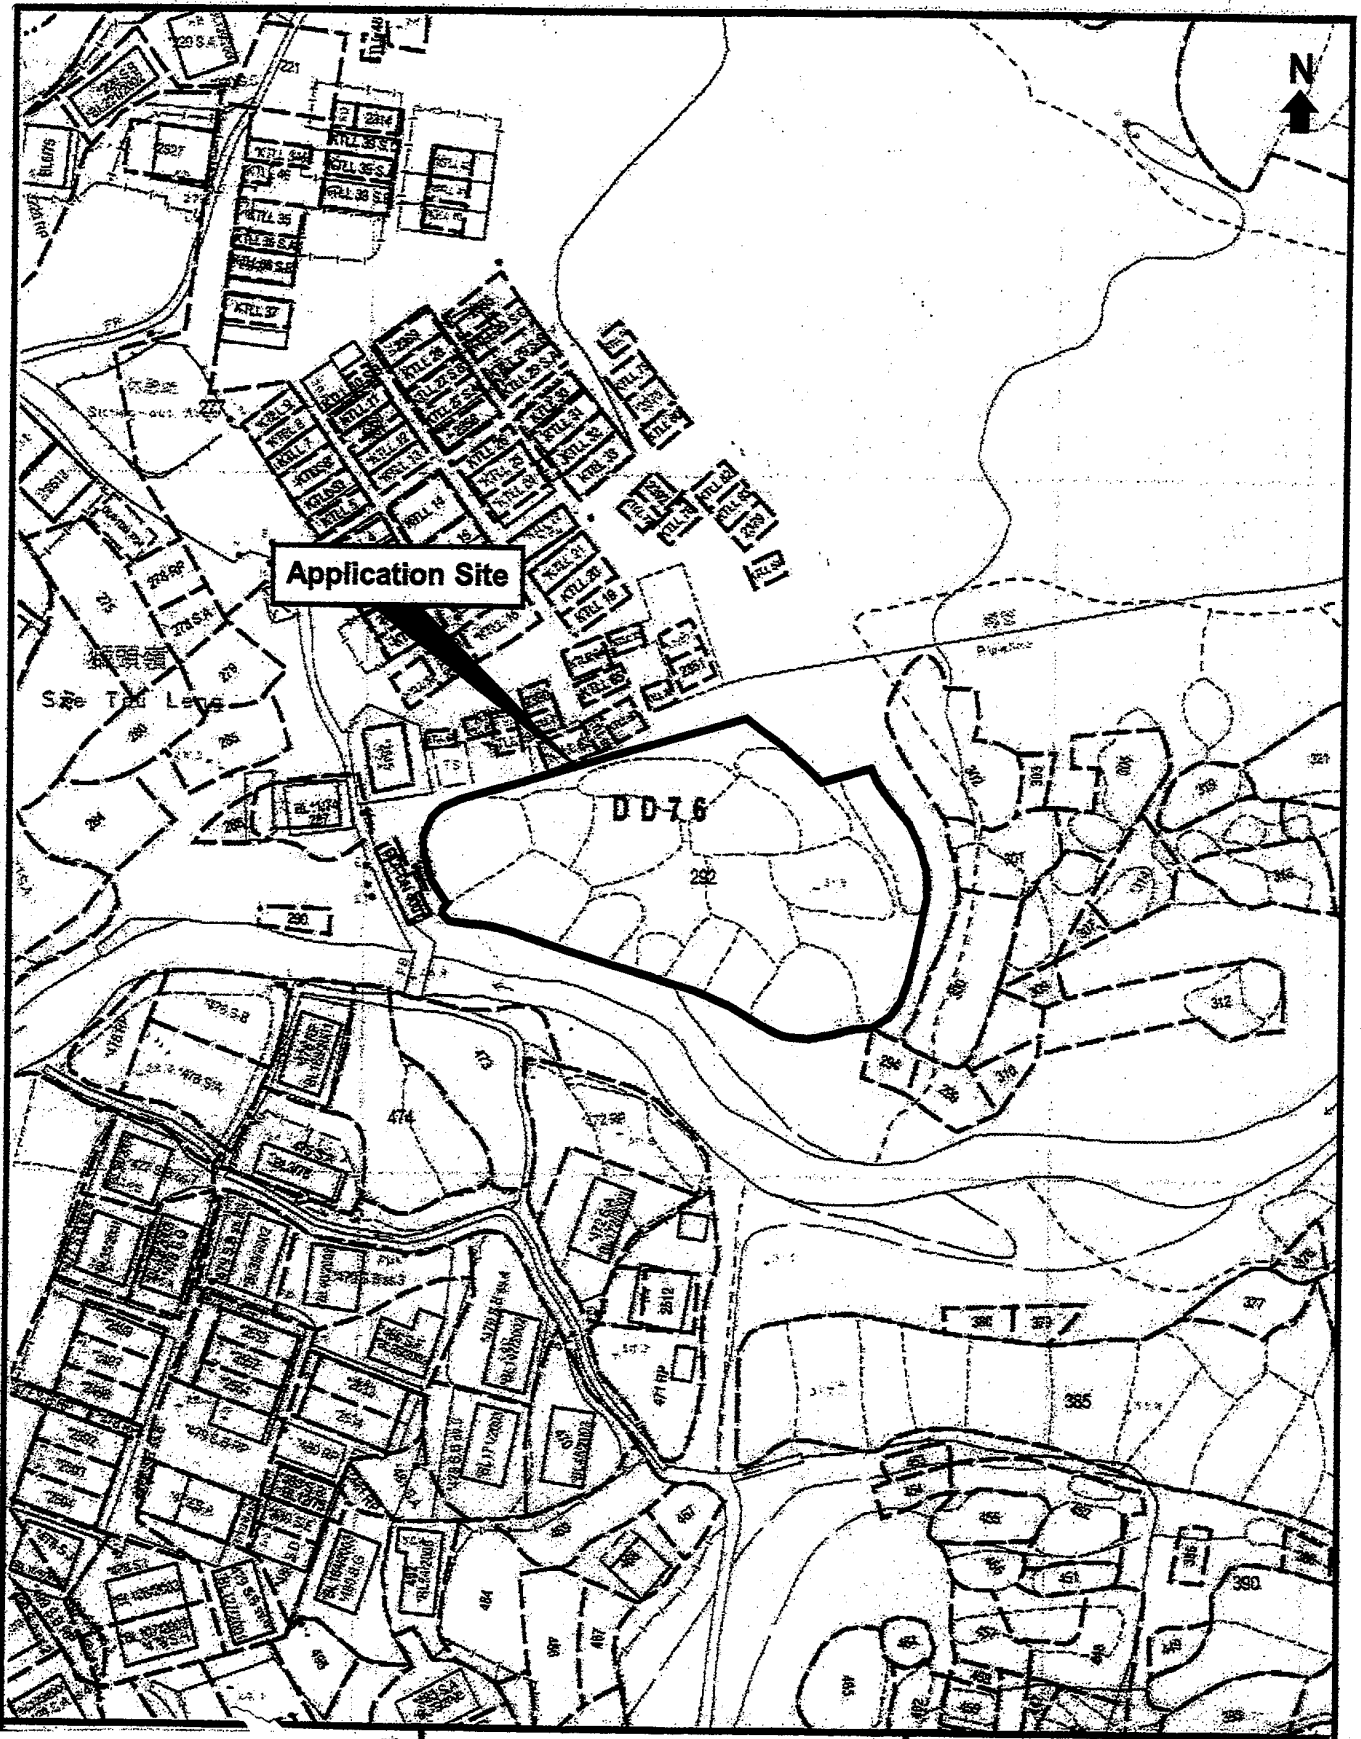

Site Plan

Scale 1 : 1 000

For Identification Purpose