

☐Urgent ☐Return receipt ☐Expand Group ☐Restricted ☐Prevent Copy ☐Confidential

寄件者: WinLi [REDACTED]
寄件日期: 2025年05月12日星期一 16:53
收件者: tpbpd/PLAND; [REDACTED]
主旨: A/NE-KLH/646
附件: Lot1704RP_DD7 (20250305)-car.pdf; 1704 RP Site Photo.pdf

類別: Internet Email

Dear,


Please kindly find the attached file for your arrangement, thank you.

Should you have any inquiries, please contact Mr. Vincent Li at [REDACTED]
Thank you very much for your consideration.

Best Regards,


WINLI CONSULTING ENGINEERS

G/F & M/F, No.19 Tsing Yuen Street, Tai Po, N.T., Hong Kong

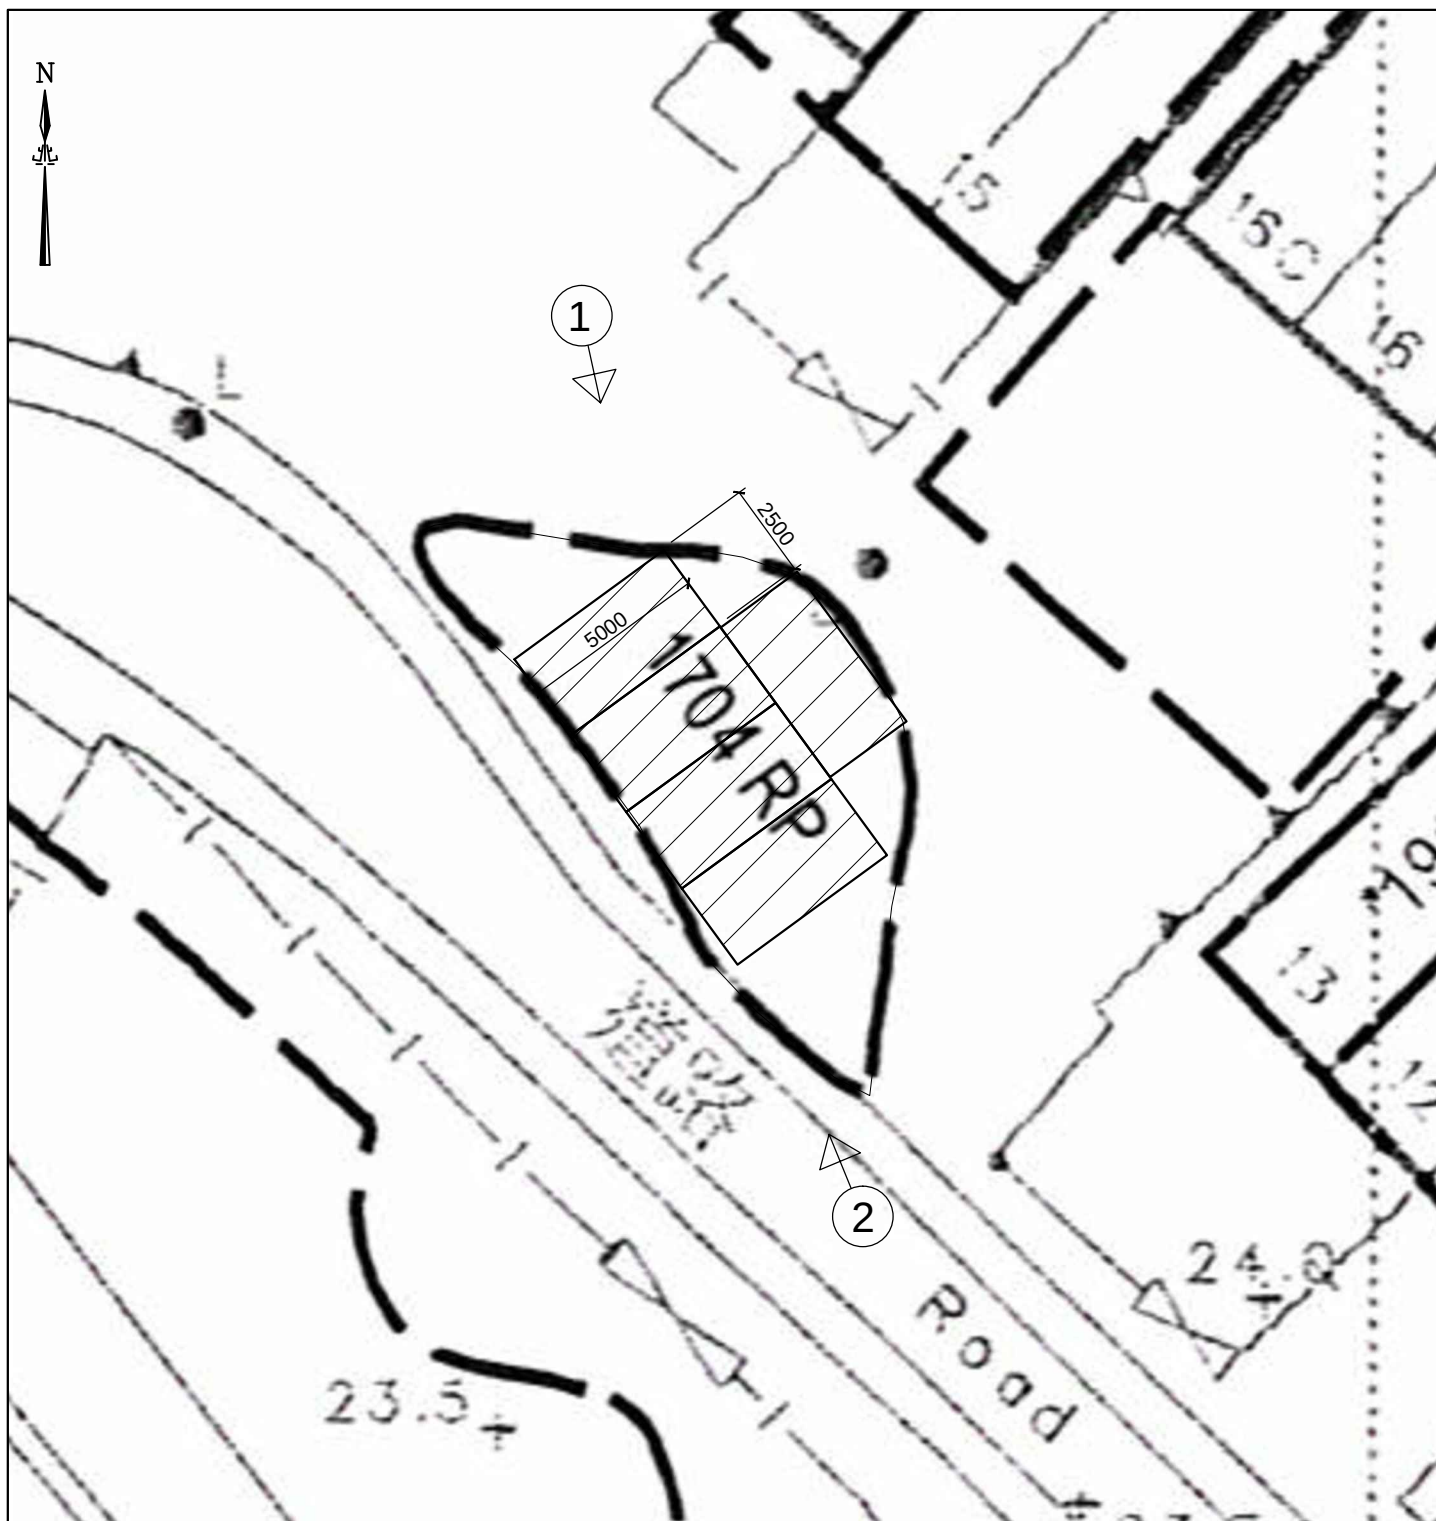

SITE PLAN (SCALE 1:200)

COLOUR INDICATION

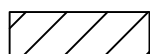

車位

Lot 1704 RP in D.D. 7,
TAI HANG FUI SHA WAI, TAI PO, N.T.

Site Photo



Photo - 01



Photo – 02

Lot 1704 RP in D.D.7,
TAI HANG FUI SHA WAI, TAI PO, N.T.