

FIRE SERVICE (INSTALLATIONS AND EQUIPMENT) REGULATIONS

FSD Ref.:
消防處檔號

消防 (裝置及設備) 規例

(Regulation 9(1))

(第九條 (1) 款)

A 9464131

CERTIFICATE OF FIRE SERVICE INSTALLATION AND EQUIPMENT

消防裝置及設備證書

Name of Client :

顧客姓名

Wong Chung Hung

Name of Building :

樓宇名稱

Lot No. 1618(Part), 1619(Part) & 1620(Part) in DD100 & Adjoining Government Land

Street No./Town Lot :

門牌號數/市地段

Street/Road/Estate Name :

街道/屋苑名稱

Block :

座

District Kwun Tung South

分區

Area :

地區

☐ HK

香港

☐ K

九龍

☐ NT

新界

Type of Building 樓宇類型 :

☐ Industrial 工業☐ Commercial 商業☐ Domestic 住宅☐ Composite 綜合☐ Licensed premises 持牌處所☐ Institutional 社團Part 1 Annual Inspection ONLY
第一部 只適用於年檢事項

In accordance with Regulation 8(b) of Fire Service (Installations and Equipment) Regulations, the owner of any fire service installation or equipment which is installed in any premises shall have such fire service installation or equipment inspected by a registered contractor at least once in every 12 months. 根據消防 (裝置及設備) 規例第八條(b)款, 擁有裝置在任何處所內的任何消防裝置或設備的人, 須每12個月由一名註冊承辦商檢查該等消防裝置或設備至少一次。

Code 編碼 (1-35)	Type of FSI 裝置類型	Location(s) 位置	Comment on Condition 狀況評述	Completion Date 完成日期(DD/MM/YY)	Next Due Date 下次到期日(DD/MM/YY)
11	Emergency Lighting	G/F	Conforms with FSD requirements	24/04/2024	23/04/2025
12	Exit Sign	G/F	Conforms with FSD requirements	24/04/2024	23/04/2025
13	Fire Alarm System	G/F	Conforms with FSD requirements	24/04/2024	23/04/2025
16	F.H. / H.R. System	G/F	Conforms with FSD requirements	24/04/2024	23/04/2025
28	Sprinkler System	G/F	Conforms with FSD requirements	24/04/2024	23/04/2025

Part 2 第二部 Installation / Modification / Repair / Inspection work 裝置/改裝/修理/檢查工作

Code 編碼 (1-35)	Type of FSI 裝置類型	Location(s) 位置	Nature of Work Carried out 完成之工作內容	Comment on Condition 狀況評述	Completion Date 完成日期(DD/MM/YY)
			---NA---		

Part 3 第三部 Defects 損壞事項

Code 編碼 (1-35)	Type of FSI 裝置類型	Location(s) 位置	Outstanding Defects 未修缺點	Comment on Defects 缺點評述
			---NA---	

I/We hereby certify that the above installations/equipment have been tested and found to be in efficient working order in accordance with the Codes of Practice for Minimum Fire Service Installations and Equipment and Inspection, Testing and Maintenance of Installations and Equipment published from time to time by the Director of Fire Services. Defects are listed in Part 3.

本人藉此證明以上之消防裝置及設備經試驗, 證明性能良好, 符合消防處處長不時公佈之最低限度之消防裝置及設備守則與裝置及設備之檢查測試及保養守則的規格, 損壞事項列於第三部。

**如證書涉及年檢事項, 應張貼於大廈
或處所當眼處以供消防處人員查核**

This certificate should be displayed at prominent location of the building or premises
for FSD's inspection if any annual maintenance work is involved.

Authorized
Signature :

授權人簽署

Name :

姓名

Ho Chi Kee

FSD/RC No. :

消防處註冊號碼

RC1/59 RC2/87 RC3/81

Company Name :
公司名稱

Wing Kai Engineering Co.

Telephone :
聯絡電話

27561728

Date :
日期


24/04/2024

For FSD
use only:

Inspected

Key-in

Verified

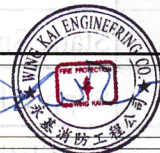

Code 編碼	Type of FSI 裝置類型
1	Audio/Visual Advisory System 聲響/視象警報系統
2	Automatic Actuating Device 自動啟動裝置
3	Automatic Fixed Installation other than Water 不含水的滅火劑自動固定裝置
4	Automatic Fixed Installation using Water 用水作滅火劑的自動固定裝置
5	Deluge System 集水花灑系統
6	Drencher System 水簾系統
7	Dry Riser System 乾喉系統
8	Dust Detection System 塵埃偵測系統
9	Dynamic Smoke Extraction System 機械式排煙系統
10	Emergency Generator 應急發電機
11	Emergency Lighting 應急照明系統
12	Exit Sign 出口指示牌
13	Fire Alarm System (MFA) 火警警報系統
14	Fire Control Centre 消防控制中心
15	Fire Detection System 火警偵測系統
16	Fire Hydrant/Hose Reel System 消防栓/喉轆系統
17	Fire Shutter 防火捲閘
18	Reserved 保留
19	Fixed Automatically Operated Approved Appliance 認可的自動操作固定器具
20	Fixed Foam System 固定泡沫系統
21	Gas Detection System 氣體偵測系統
22	Gas Extraction System 氣體排放系統
23	Hose Reel 消防喉轆
24	Portable Fire Extinguisher 手提滅火筒
25	Portable Hand-operated Approved Appliance 認可的人手操作手提器具
26	Pressurization of Staircase 樓梯增壓
27	Ring Main System with Fixed Pump(s) 裝有固定水泵的環狀水管系統
28	Sprinkler System 花灑系統
29	Static Smoke Extraction System 靜態式排煙系統
30	Supply Tank 供水缸
31	Ventilation/Air Conditioning Control System 通風/空氣調節控制系統
32	Water Spray System 噴水系統
33	Water Supply 供水
34	Street Fire Hydrant System 街道消防栓系統
35	Others 其他

A 9464130

消防（裝置及設備）規例

(第九條(1)款)

消防裝置及設備證書

顧客姓名

Wong Chung Hung

Name of Building :

樓宇名稱

Lot No. 1618(Part), 1619(Part) & 1620(Part) in DD100 & Adjoining Government Land

Street No./Town Lot :

門牌號數/市地段

Street/Road/Estate Name :

街道/屋苑名稱

Block :

座

District : Kwun Tung South

分區

Area :

地區

☐ HK

香港

☐ K

九龍

☐ NT

新界

Type of Building 樓宇類型: ☐ Industrial 工業 ☐ Commercial 商業 ☐ Domestic 住宅 ☐ Composite 綜合 ☐ Licensed premises 持牌處所 ☐ Institutional 社團

In accordance with Regulation 8(b) of Fire Service (Installations and Equipment) Regulations, the owner of any fire service installation or equipment which is installed in any premises shall have such fire service installation or equipment inspected by a registered contractor at least once in every 12 months. 根據消防(裝置及設備)規例第八條(b)款，擁有裝置在任何處所內的任何消防裝置或設備的人，須每12個月由一名註冊承辦商檢查該等消防裝置或設備至少一次。

Part 3 第三部 Defects 損壞事項				
Code 編碼 (1-35)	Type of FSI 裝置類型	Location(s) 位置	Outstanding Defects 未修缺點	Comment on Defects 缺點評述
			---NA---	

本人藉此證明以上之消防裝置及設備經試驗，證明性能良好，符合消防處處長不時公佈的最低限度之消防裝置及設備守則與裝置及設備之檢查測試及保養守則的規格，損壞事項列於第三部。

Name
姓名

Ho Chi Kee

FSD/RC No. :

消防處註冊號碼

RC1/59 RC2/87 RC3/81

Company Name : 公司名稱

Wing Kai Engineering Co.

Telephone :
聯絡電話

27561728

Date :
日期

24/04/2024

For FSD
use only:

Inspected

Key-in


Verified

**如證書涉及年檢事項，應張貼於大廈
或處所當眼處以供消防處人員查核**

This certificate should be displayed at prominent location of the building or premises for FSD's inspection if any annual maintenance work is involved.

Code 編碼	Type of FSI 裝置類型
1	Audio/Visual Advisory System 聲響/視象警報系統
2	Automatic Actuating Device 自動啟動裝置
3	Automatic Fixed Installation other than Water 不含水的滅火劑自動固定裝置
4	Automatic Fixed Installation using Water 用水作滅火劑的自動固定裝置
5	Deluge System 集水花灑系統
6	Drencher System 水簾系統
7	Dry Riser System 乾喉系統
8	Dust Detection System 塵埃偵測系統
9	Dynamic Smoke Extraction System 機械式排煙系統
10	Emergency Generator 應急發電機
11	Emergency Lighting 應急照明系統
12	Exit Sign 出口指示牌
13	Fire Alarm System (MFA) 火警警報系統
14	Fire Control Centre 消防控制中心
15	Fire Detection System 火警偵測系統
16	Fire Hydrant/Hose Reel System 消防栓/喉轆系統
17	Fire Shutter 防火捲閘
18	Reserved 保留
19	Fixed Automatically Operated Approved Appliance 認可的自動操作固定器具
20	Fixed Foam System 固定泡沫系統
21	Gas Detection System 氣體偵測系統
22	Gas Extraction System 氣體排放系統
23	Hose Reel 消防喉轆
24	Portable Fire Extinguisher 手提滅火筒
25	Portable Hand-operated Approved Appliance 認可的人手操作手提器具
26	Pressurization of Staircase 樓梯增壓
27	Ring Main System with Fixed Pump(s) 裝有固定水泵的環狀水管系統
28	Sprinkler System 花灑系統
29	Static Smoke Extraction System 靜態式排煙系統
30	Supply Tank 供水缸
31	Ventilation/Air Conditioning Control System 通風/空氣調節控制系統
32	Water Spray System 噴水系統
33	Water Supply 供水
34	Street Fire Hydrant System 街道消防栓系統
35	Others 其他

ACCESS PLAN

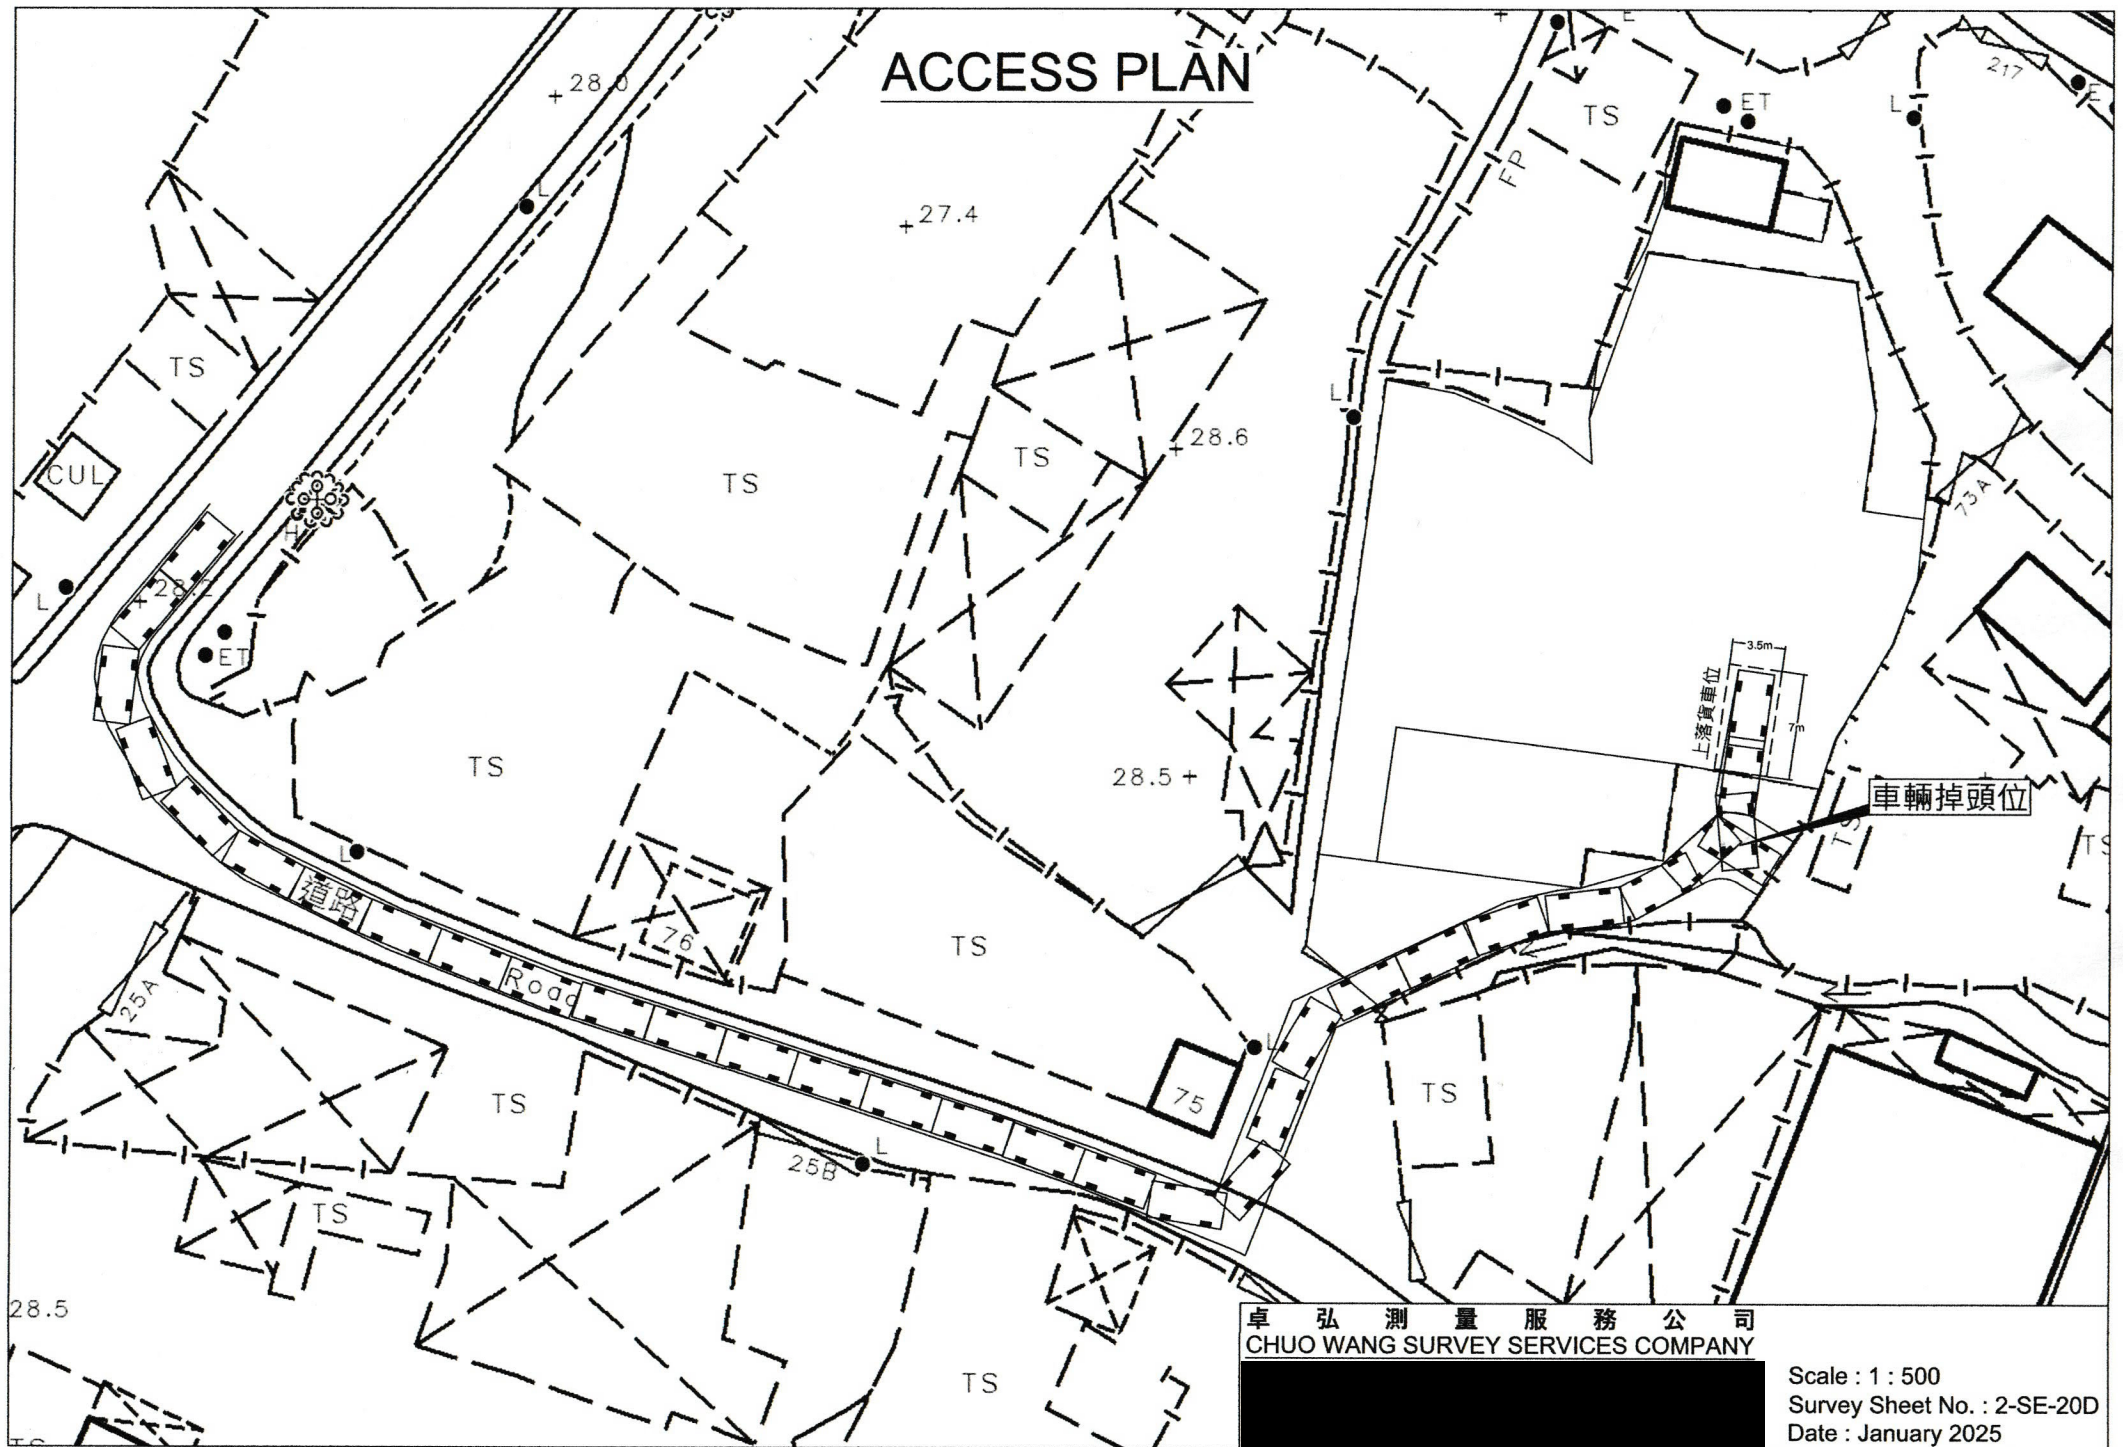

卓弘測量服務公司
CHUO WANG SURVEY SERVICES COMPANY

Scale : 1 : 500
Survey Sheet No. : 2-SE-20D
Date : January 2025



倉的門前