


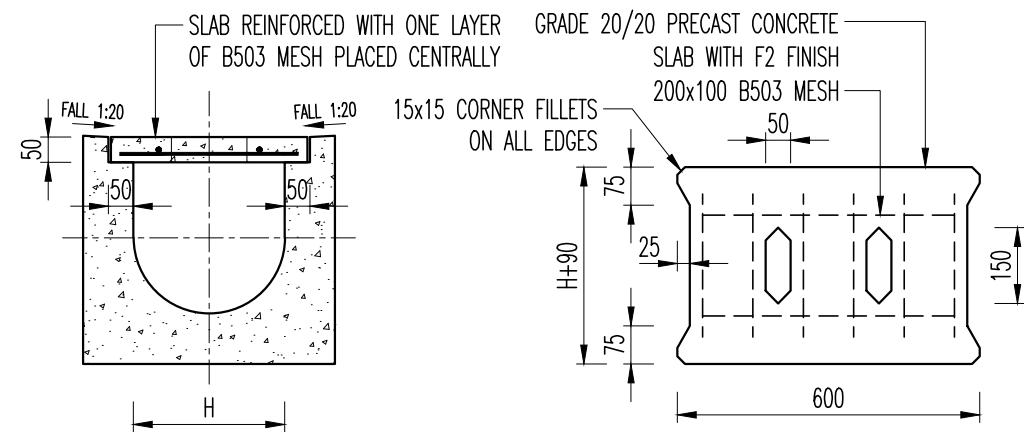


TYPICAL SECTION

PLAN OF SLAB

U-CHANNEL WITH PRECAST CONCRETE SLABS

SCALE 1:15 (UP TO H OF 525)

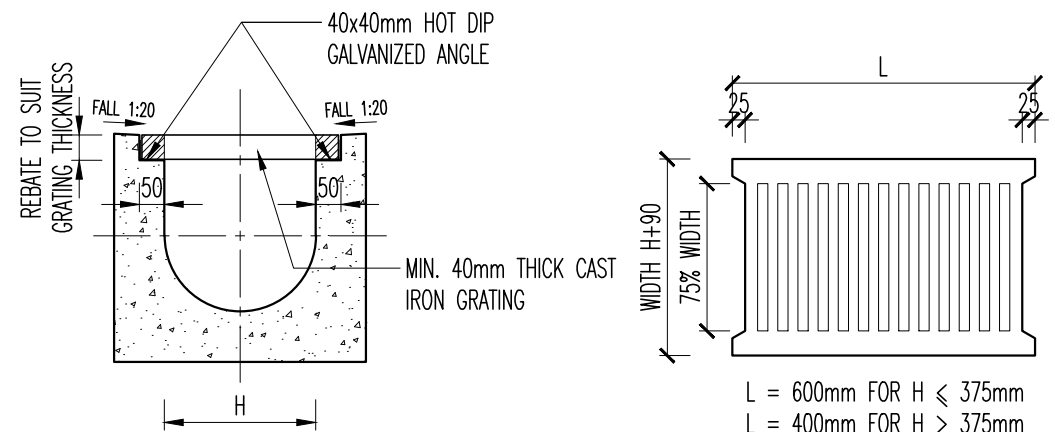



TYPICAL SECTION

CAST IRON GRATING



U-CHANNEL WITH CAST IRON GRATING

SCALE 1:15 (UP TO H OF 525)

- NOTES:
1. ALL DIMENSIONS ARE IN MILLIMETRES.
 2. H = NOMINAL CHANNEL SIZE
 3. ALL CAST IRON FOR GRATINGS SHALL BE EN-GJL-150 COMPLYING WITH BS EN 1561.
 4. FOR COVERED CHANNELS TO BE HANDED OVER TO HIGHWAYS DEPARTMENT FOR MAINTENANCE, THE GRATING DETAILS SHALL FOLLOW THOSE AS SHOWN ON HyD STD. DRG. NO. H3156

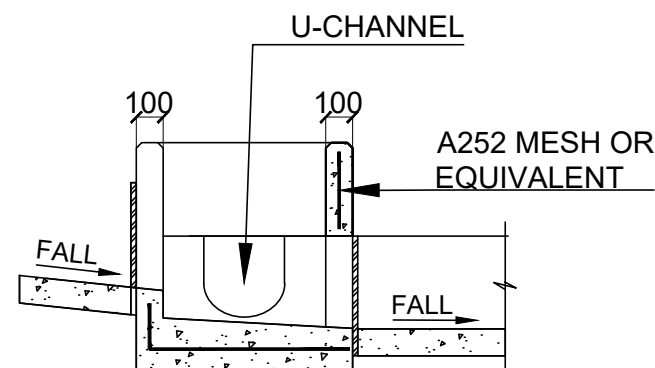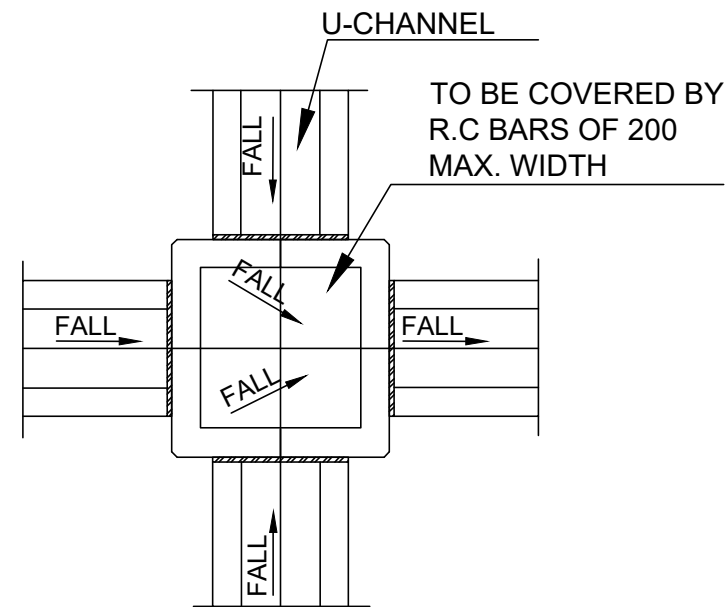

Typical Details of Catchpit
N.T.S

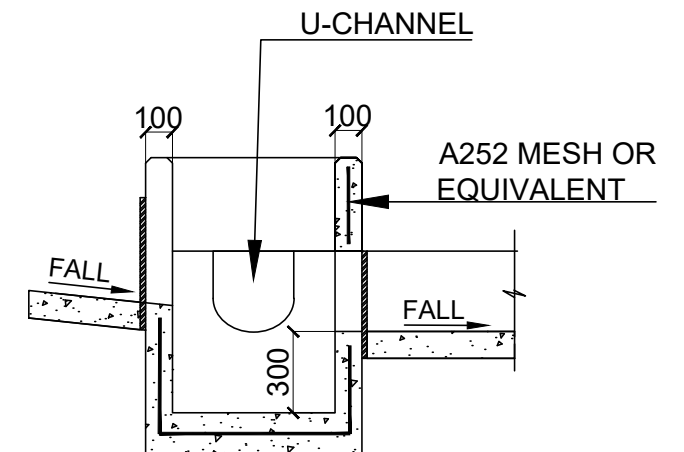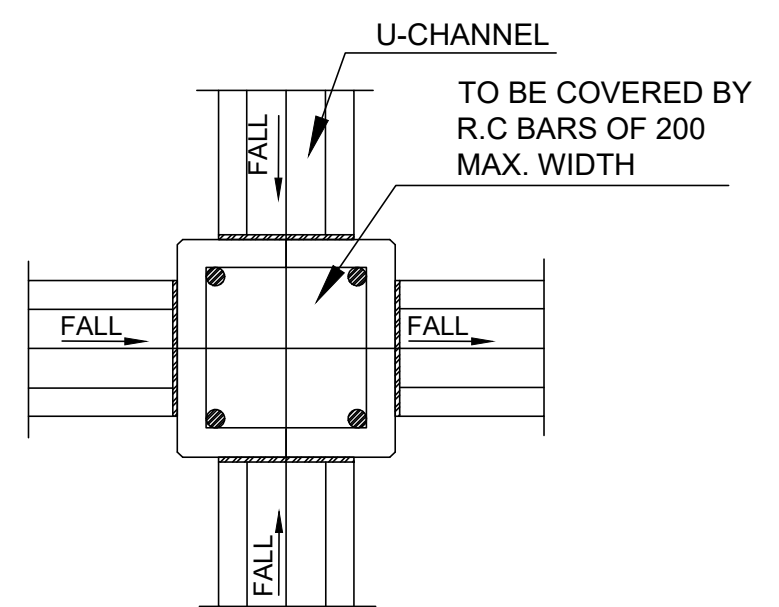

Typical Details of Sand Trap
N.T.S