

Figure Title: **Location Plan** Date: **08-12-2025**

卓 弘 測 量 服 務 公 司
CHUO WANG SURVEY SERVICES COMPANY

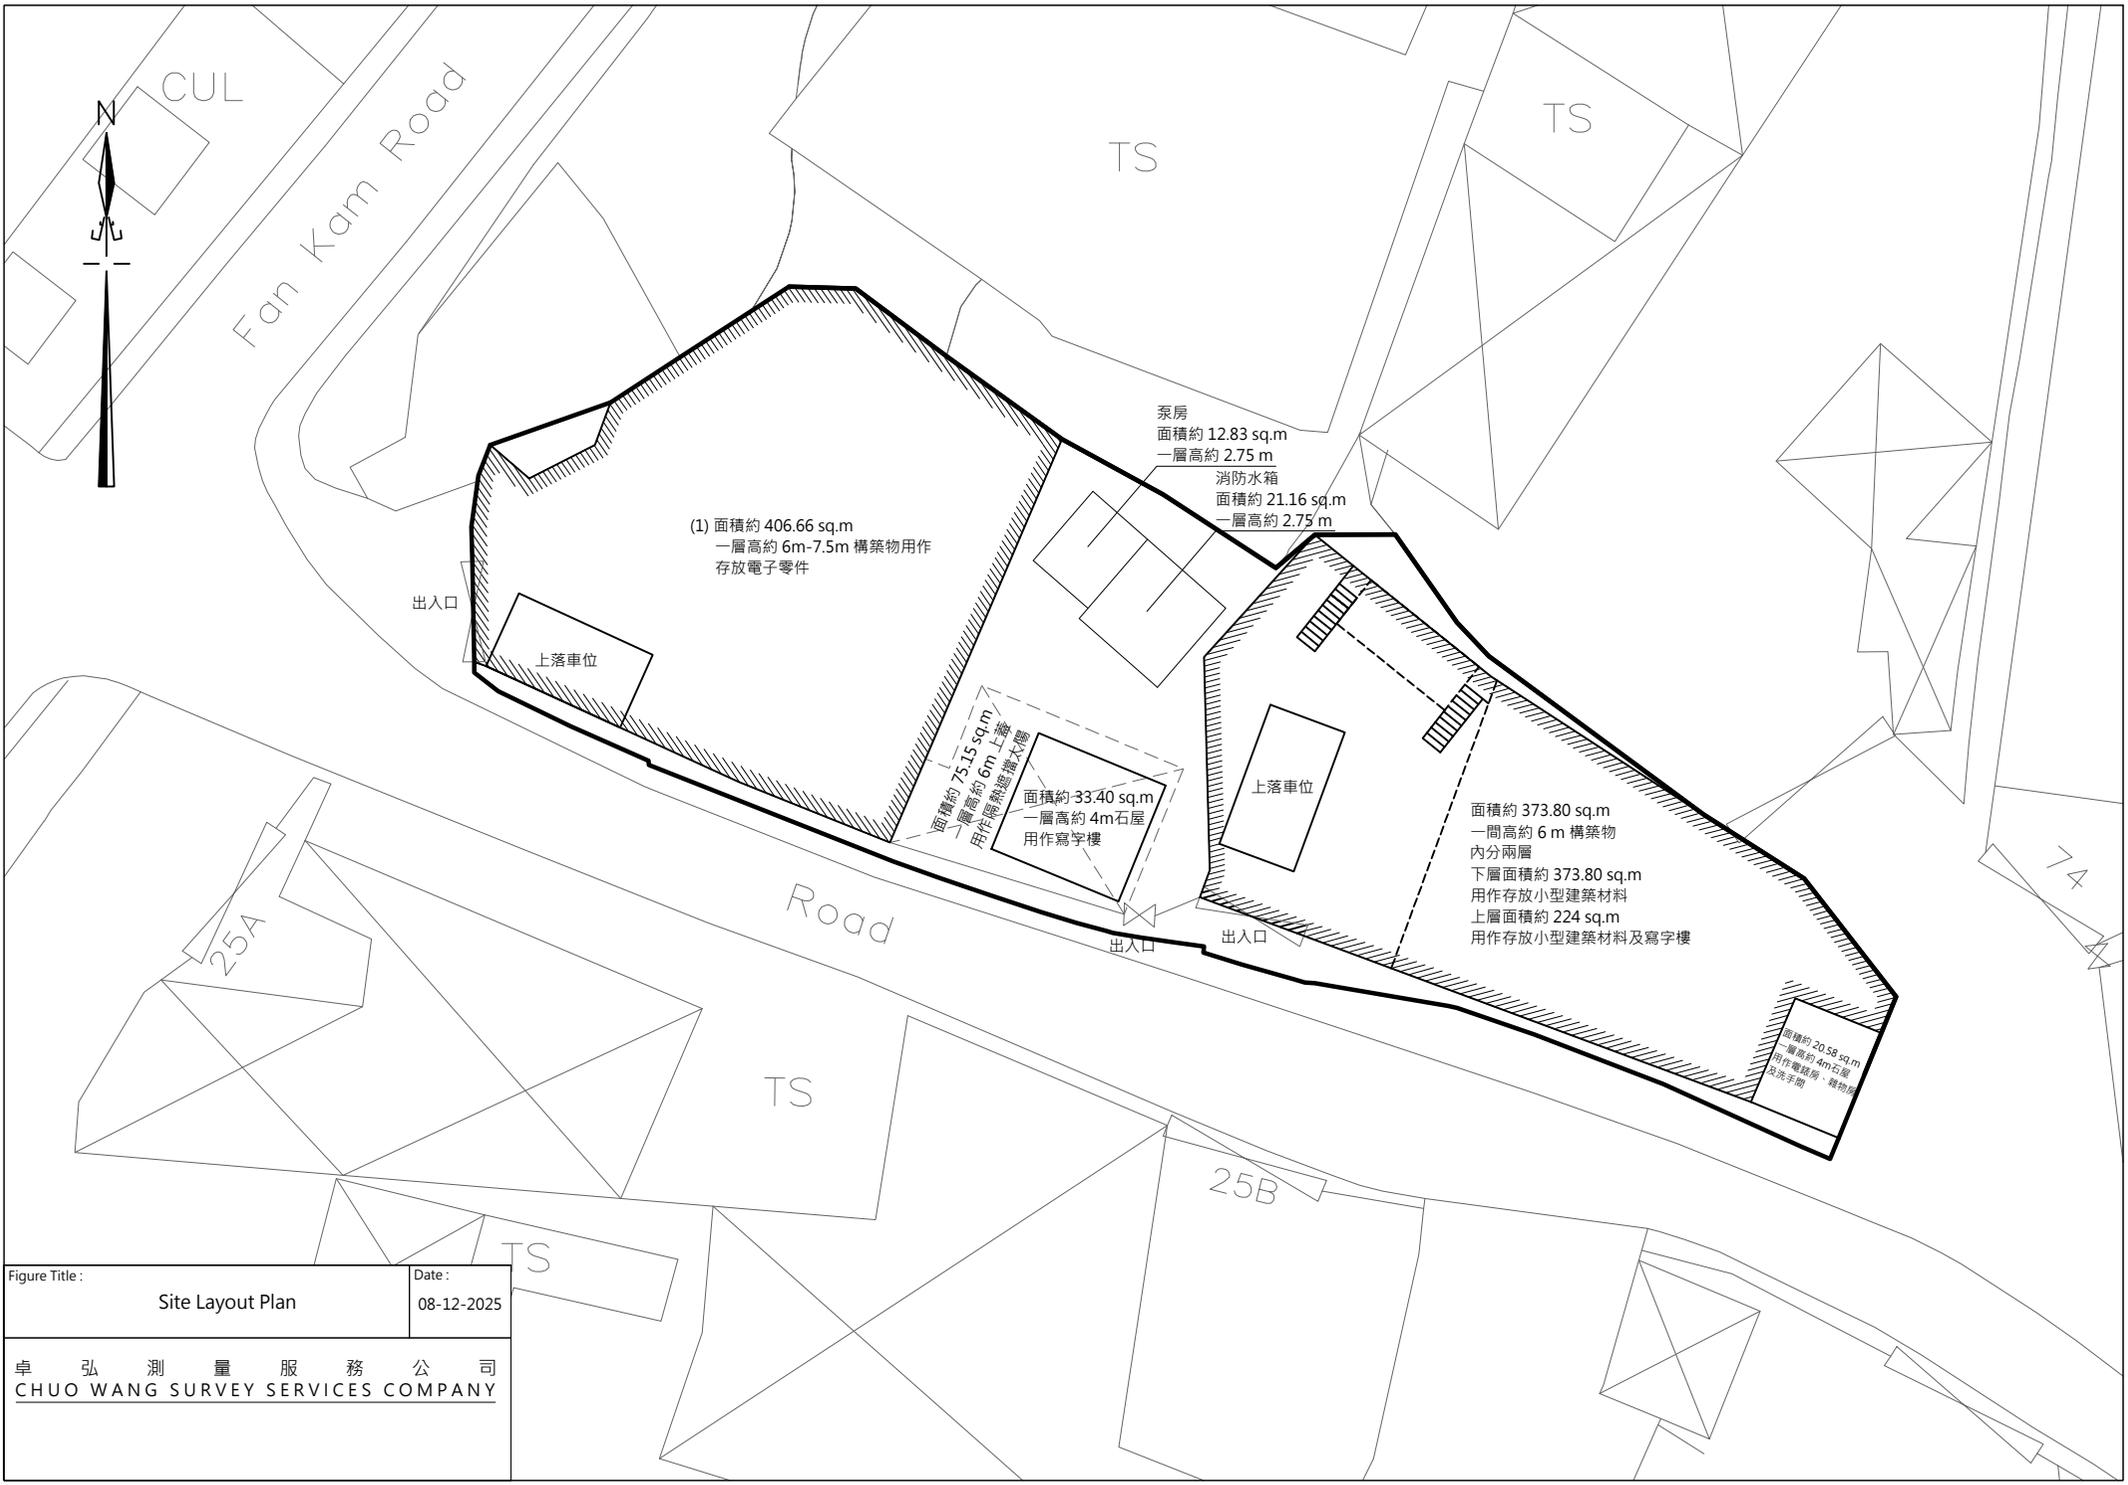


Figure Title :	Date :
Site Layout Plan	08-12-2025
卓 弘 測 量 服 務 公 司 CHUO WANG SURVEY SERVICES COMPANY	

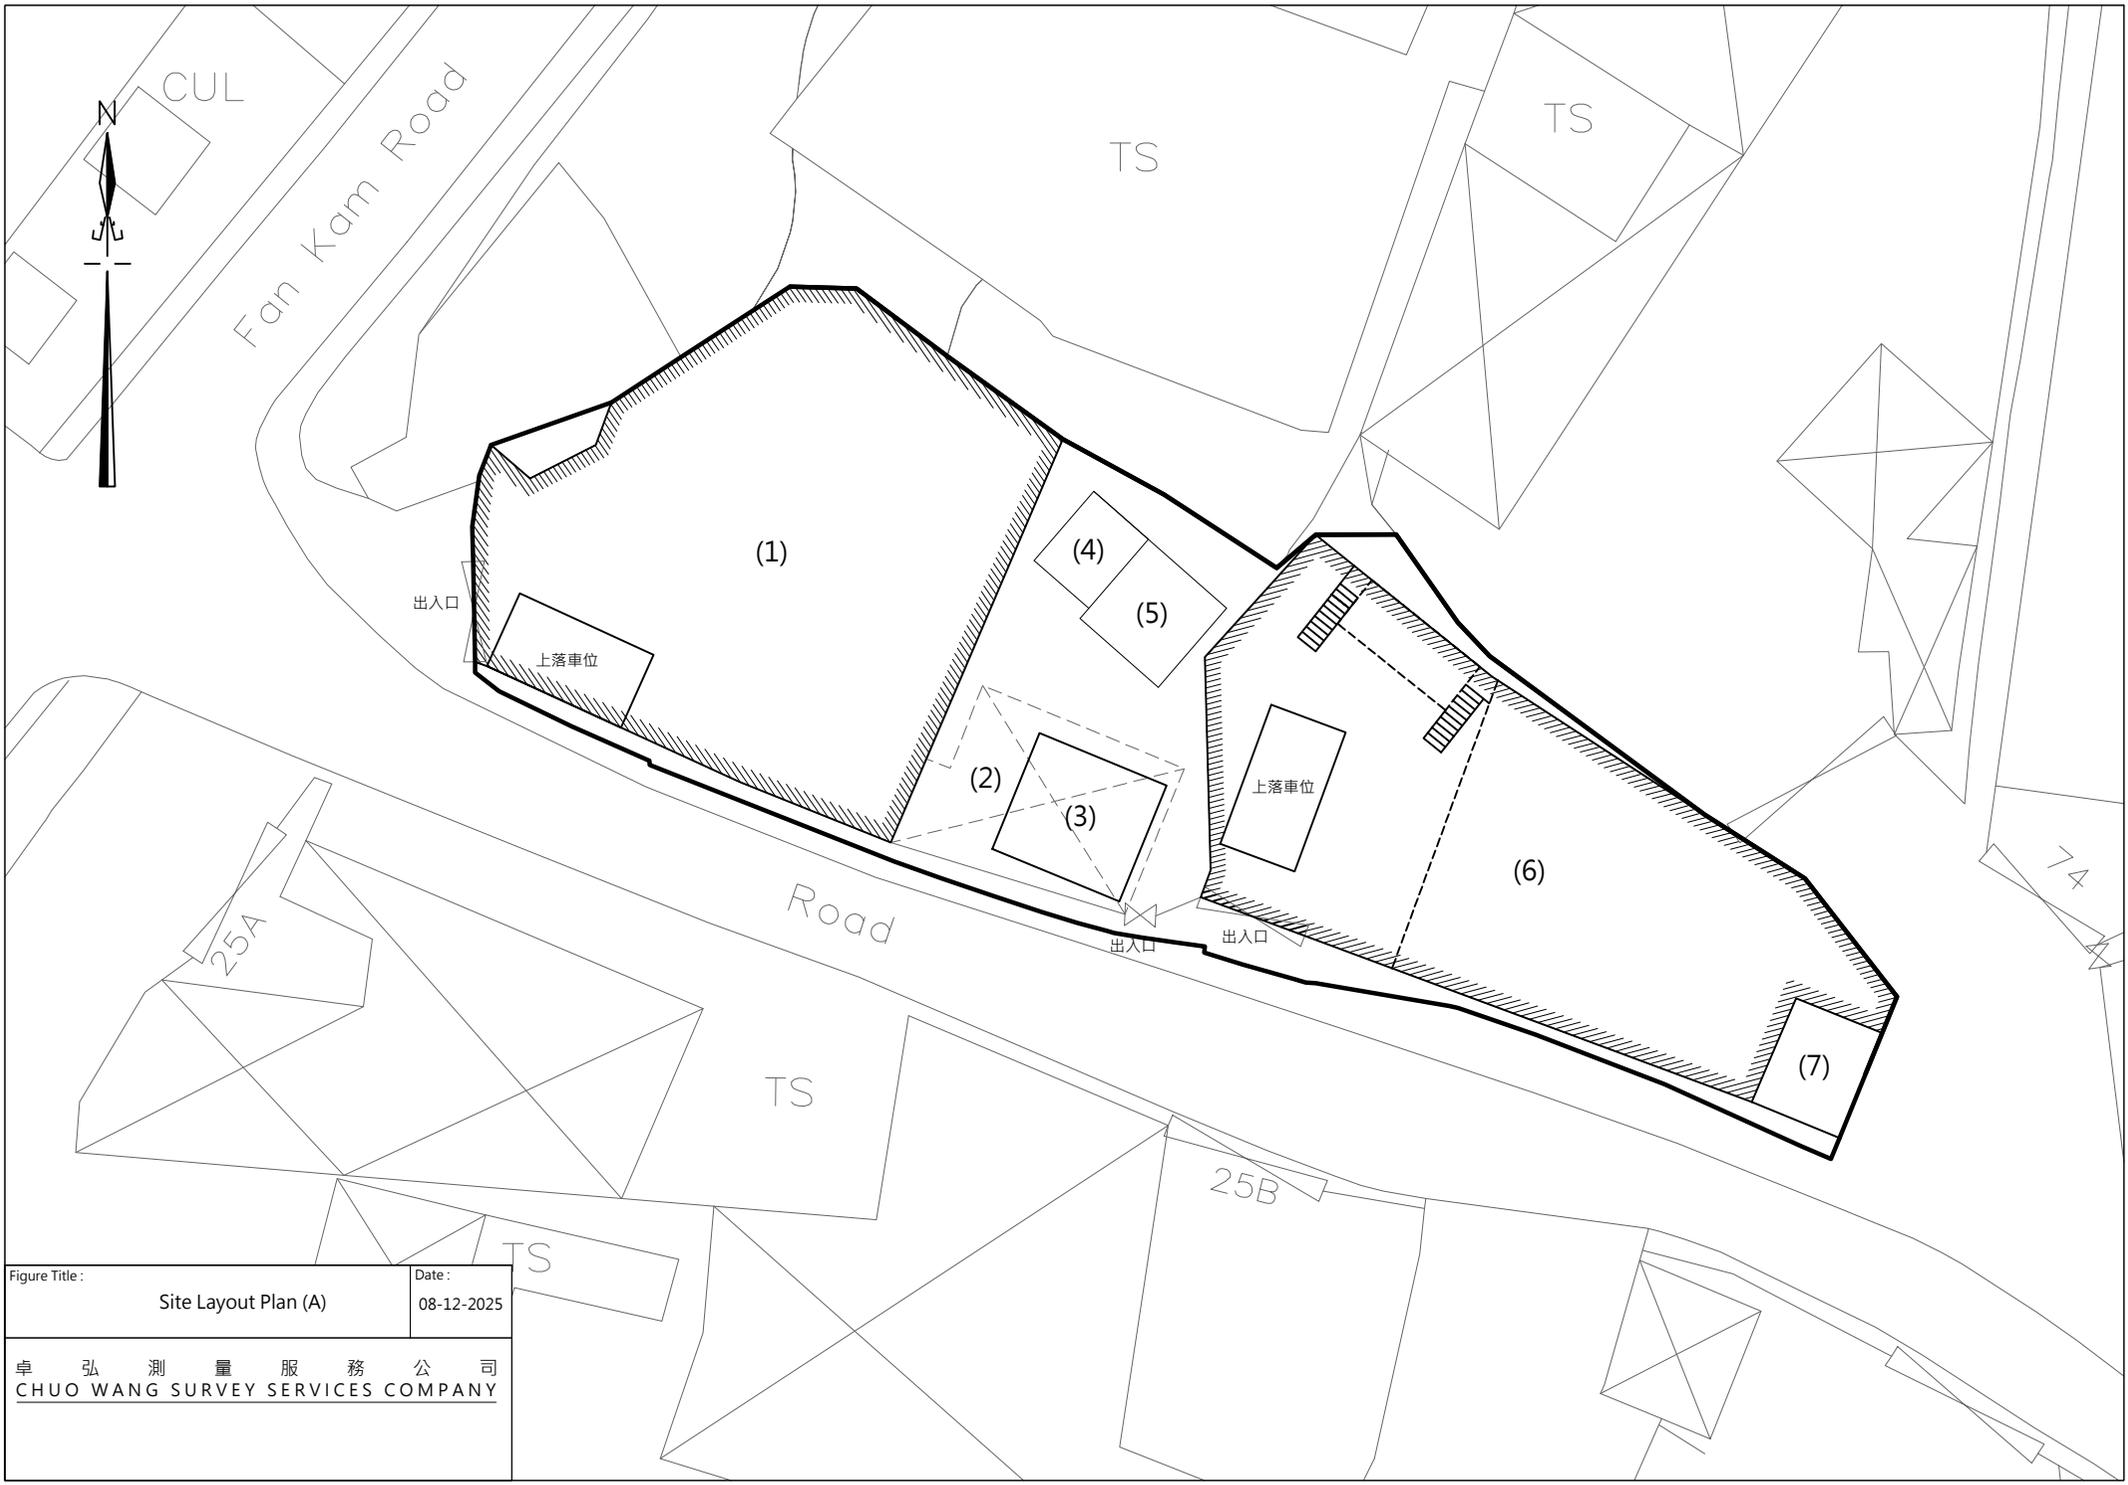


Figure Title:	Site Layout Plan (A)	Date:	08-12-2025
卓 弘 測 量 服 務 公 司 CHUO WANG SURVEY SERVICES COMPANY			

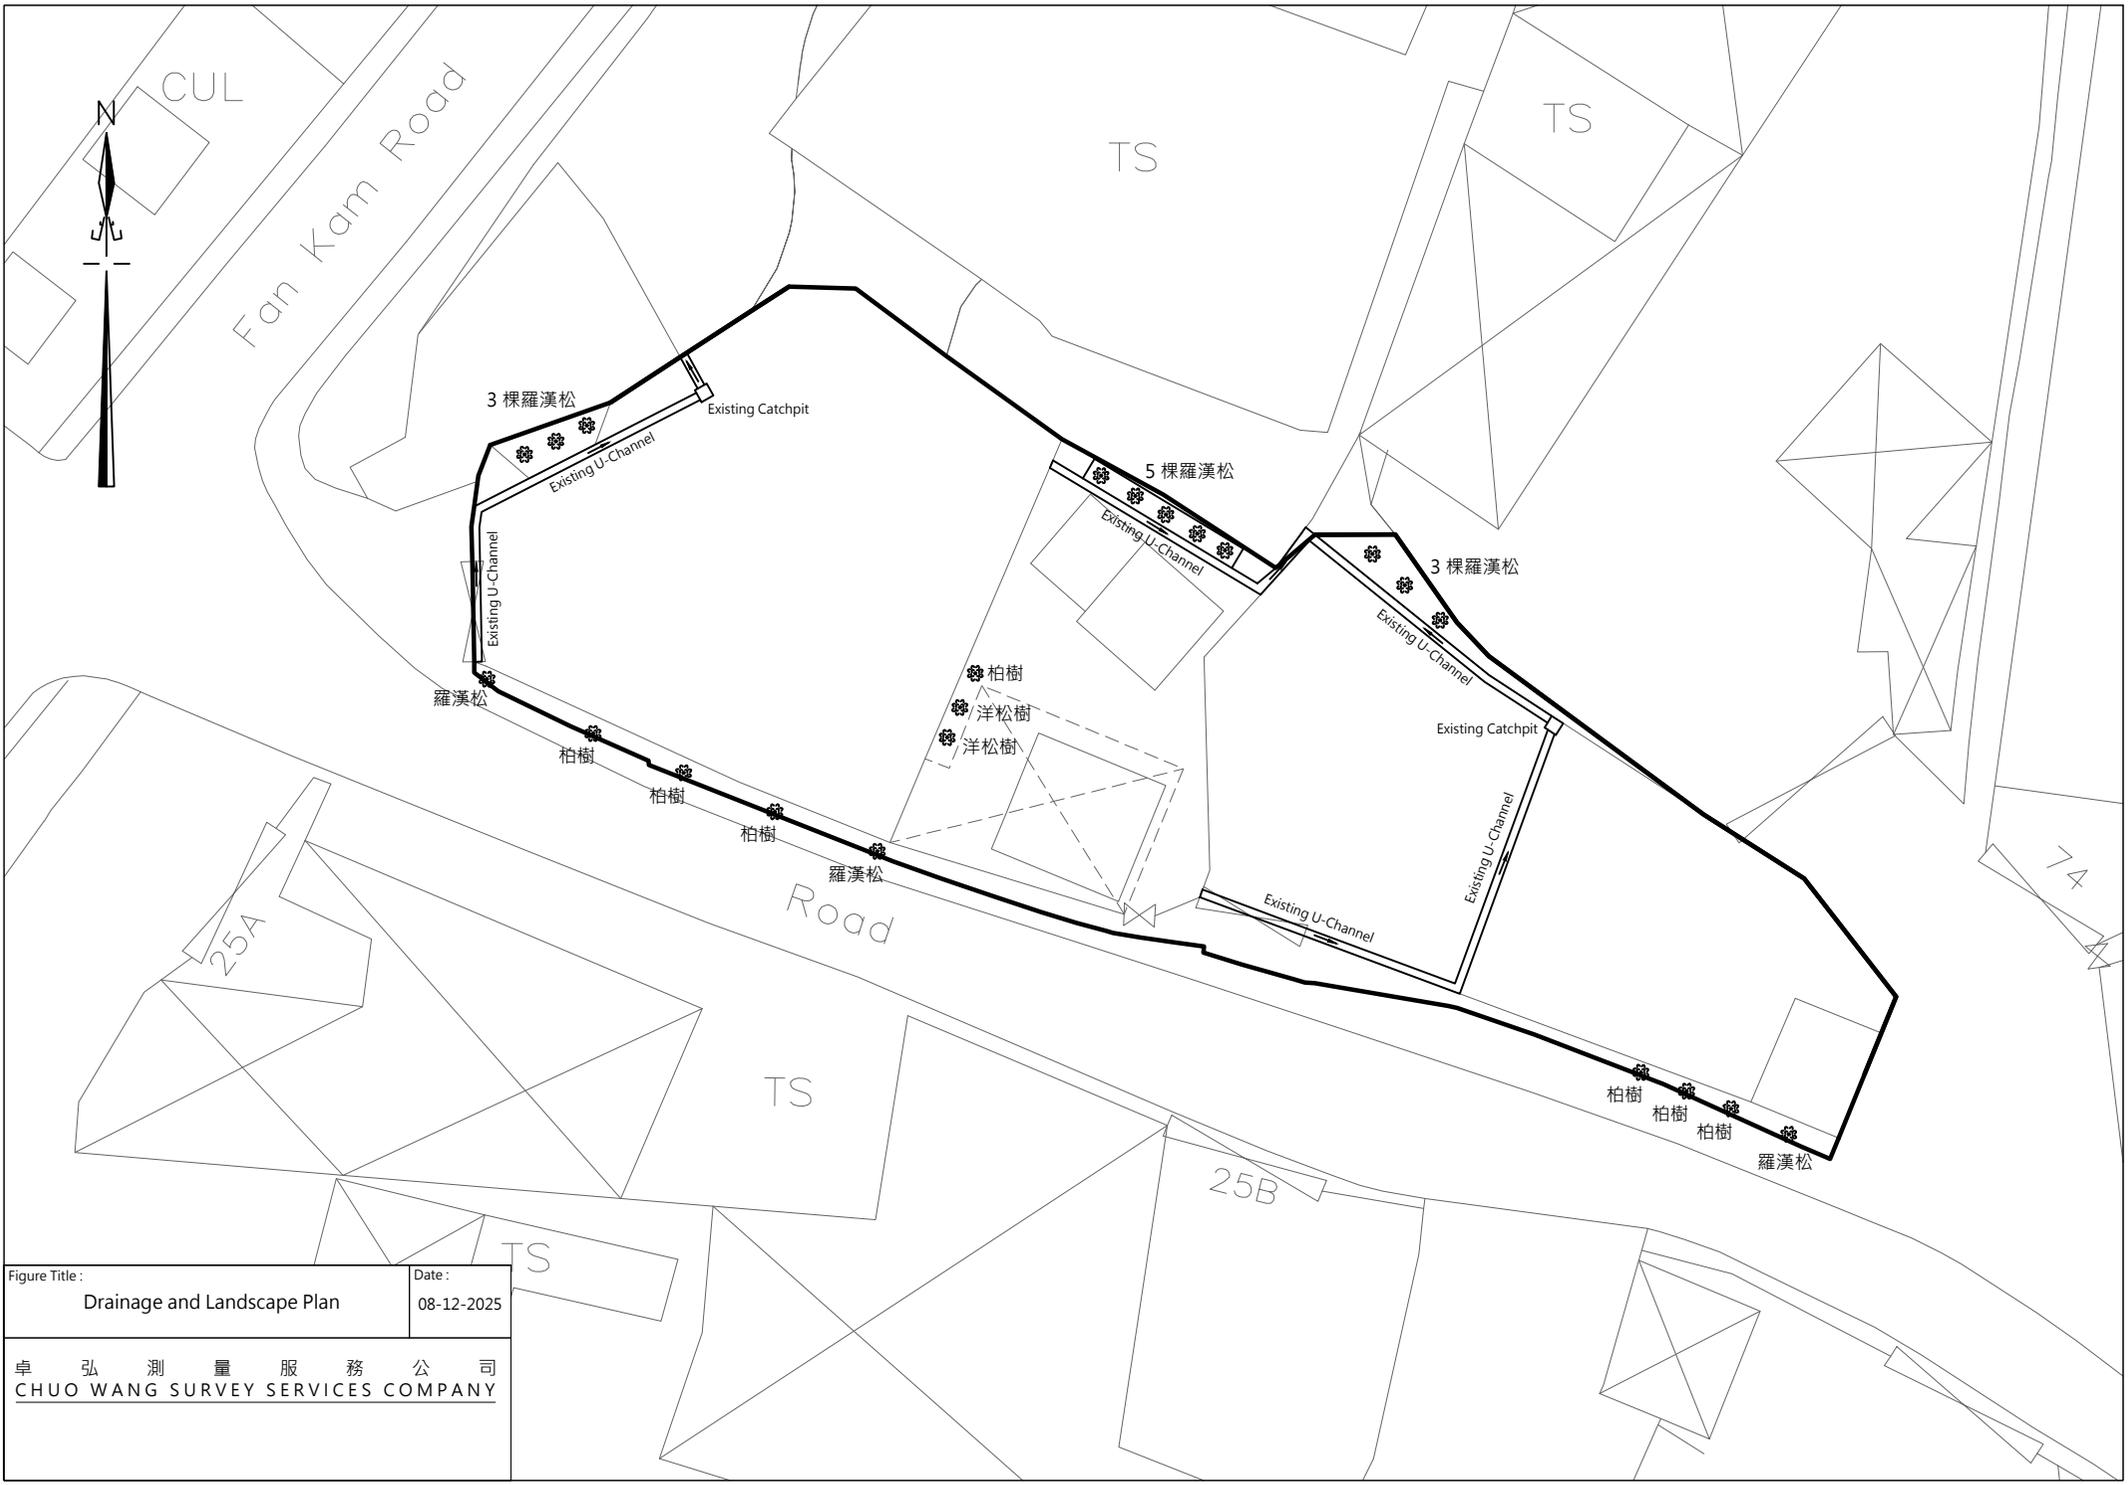


Figure Title:	Date:
Drainage and Landscape Plan	08-12-2025
卓 弘 測 量 服 務 公 司	
CHUO WANG SURVEY SERVICES COMPANY	

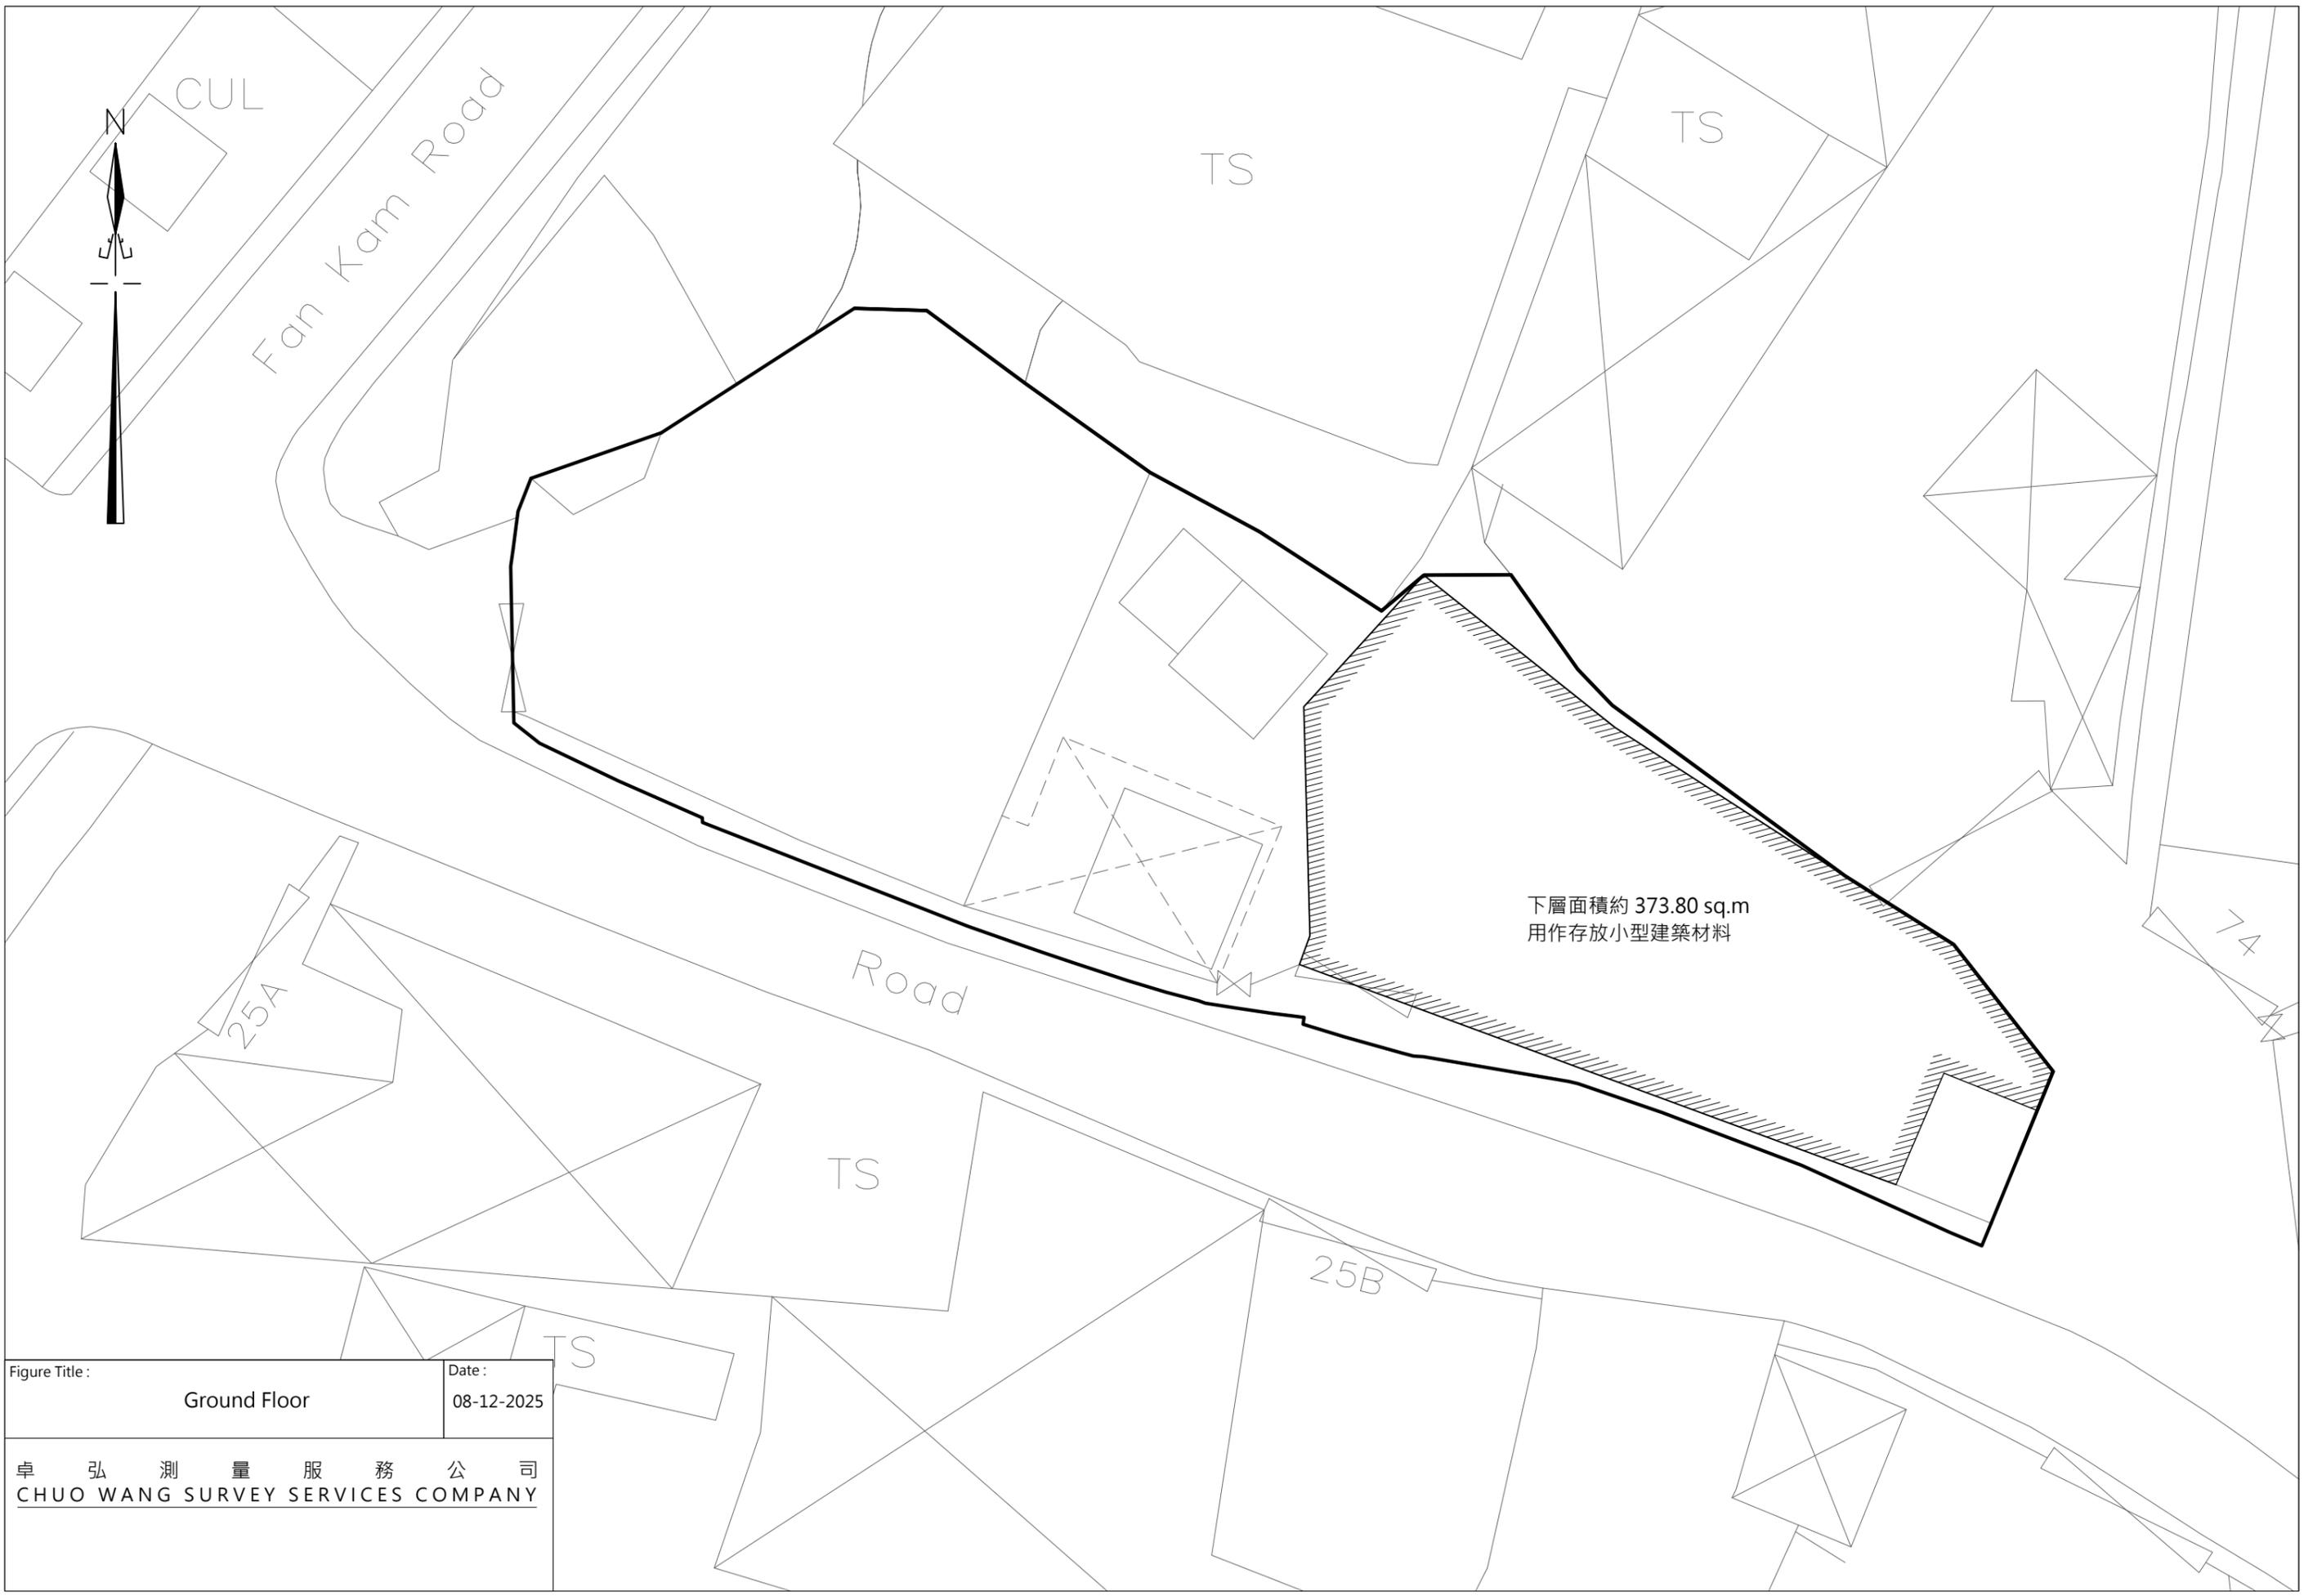


Figure Title :	Ground Floor	Date :	08-12-2025
----------------	--------------	--------	------------

卓 弘 測 量 服 務 公 司
 CHUO WANG SURVEY SERVICES COMPANY

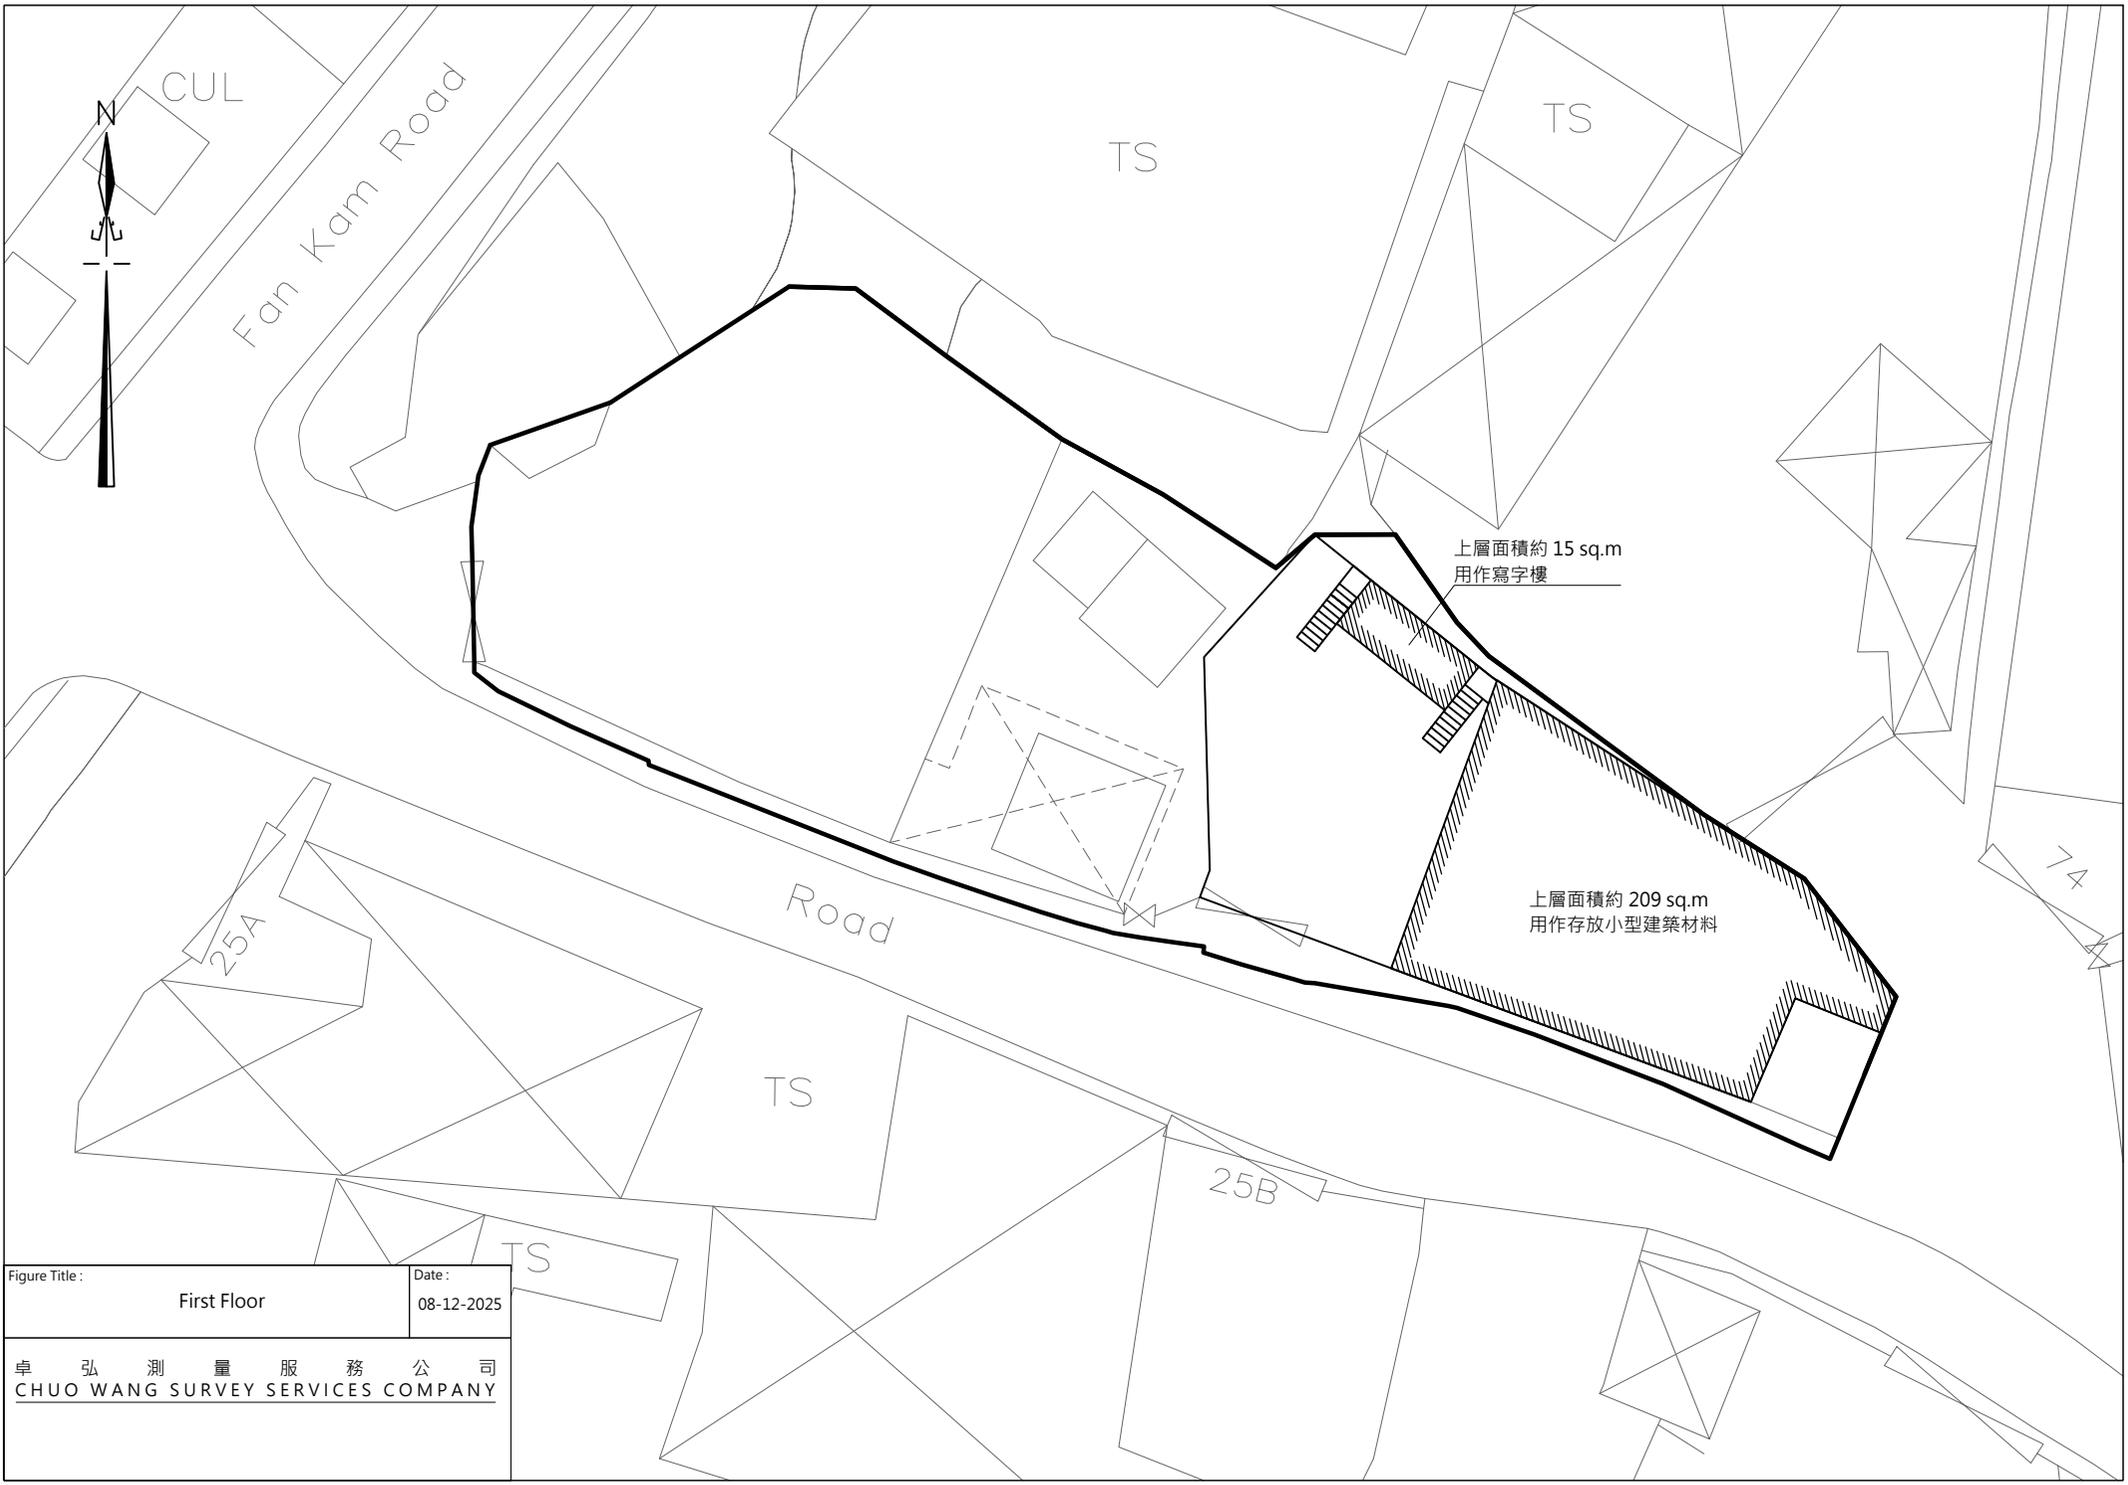


Figure Title:	First Floor	Date:	08-12-2025
卓 弘 測 量 服 務 公 司 CHUO WANG SURVEY SERVICES COMPANY			