


Appendix 1


Master Layout Plan

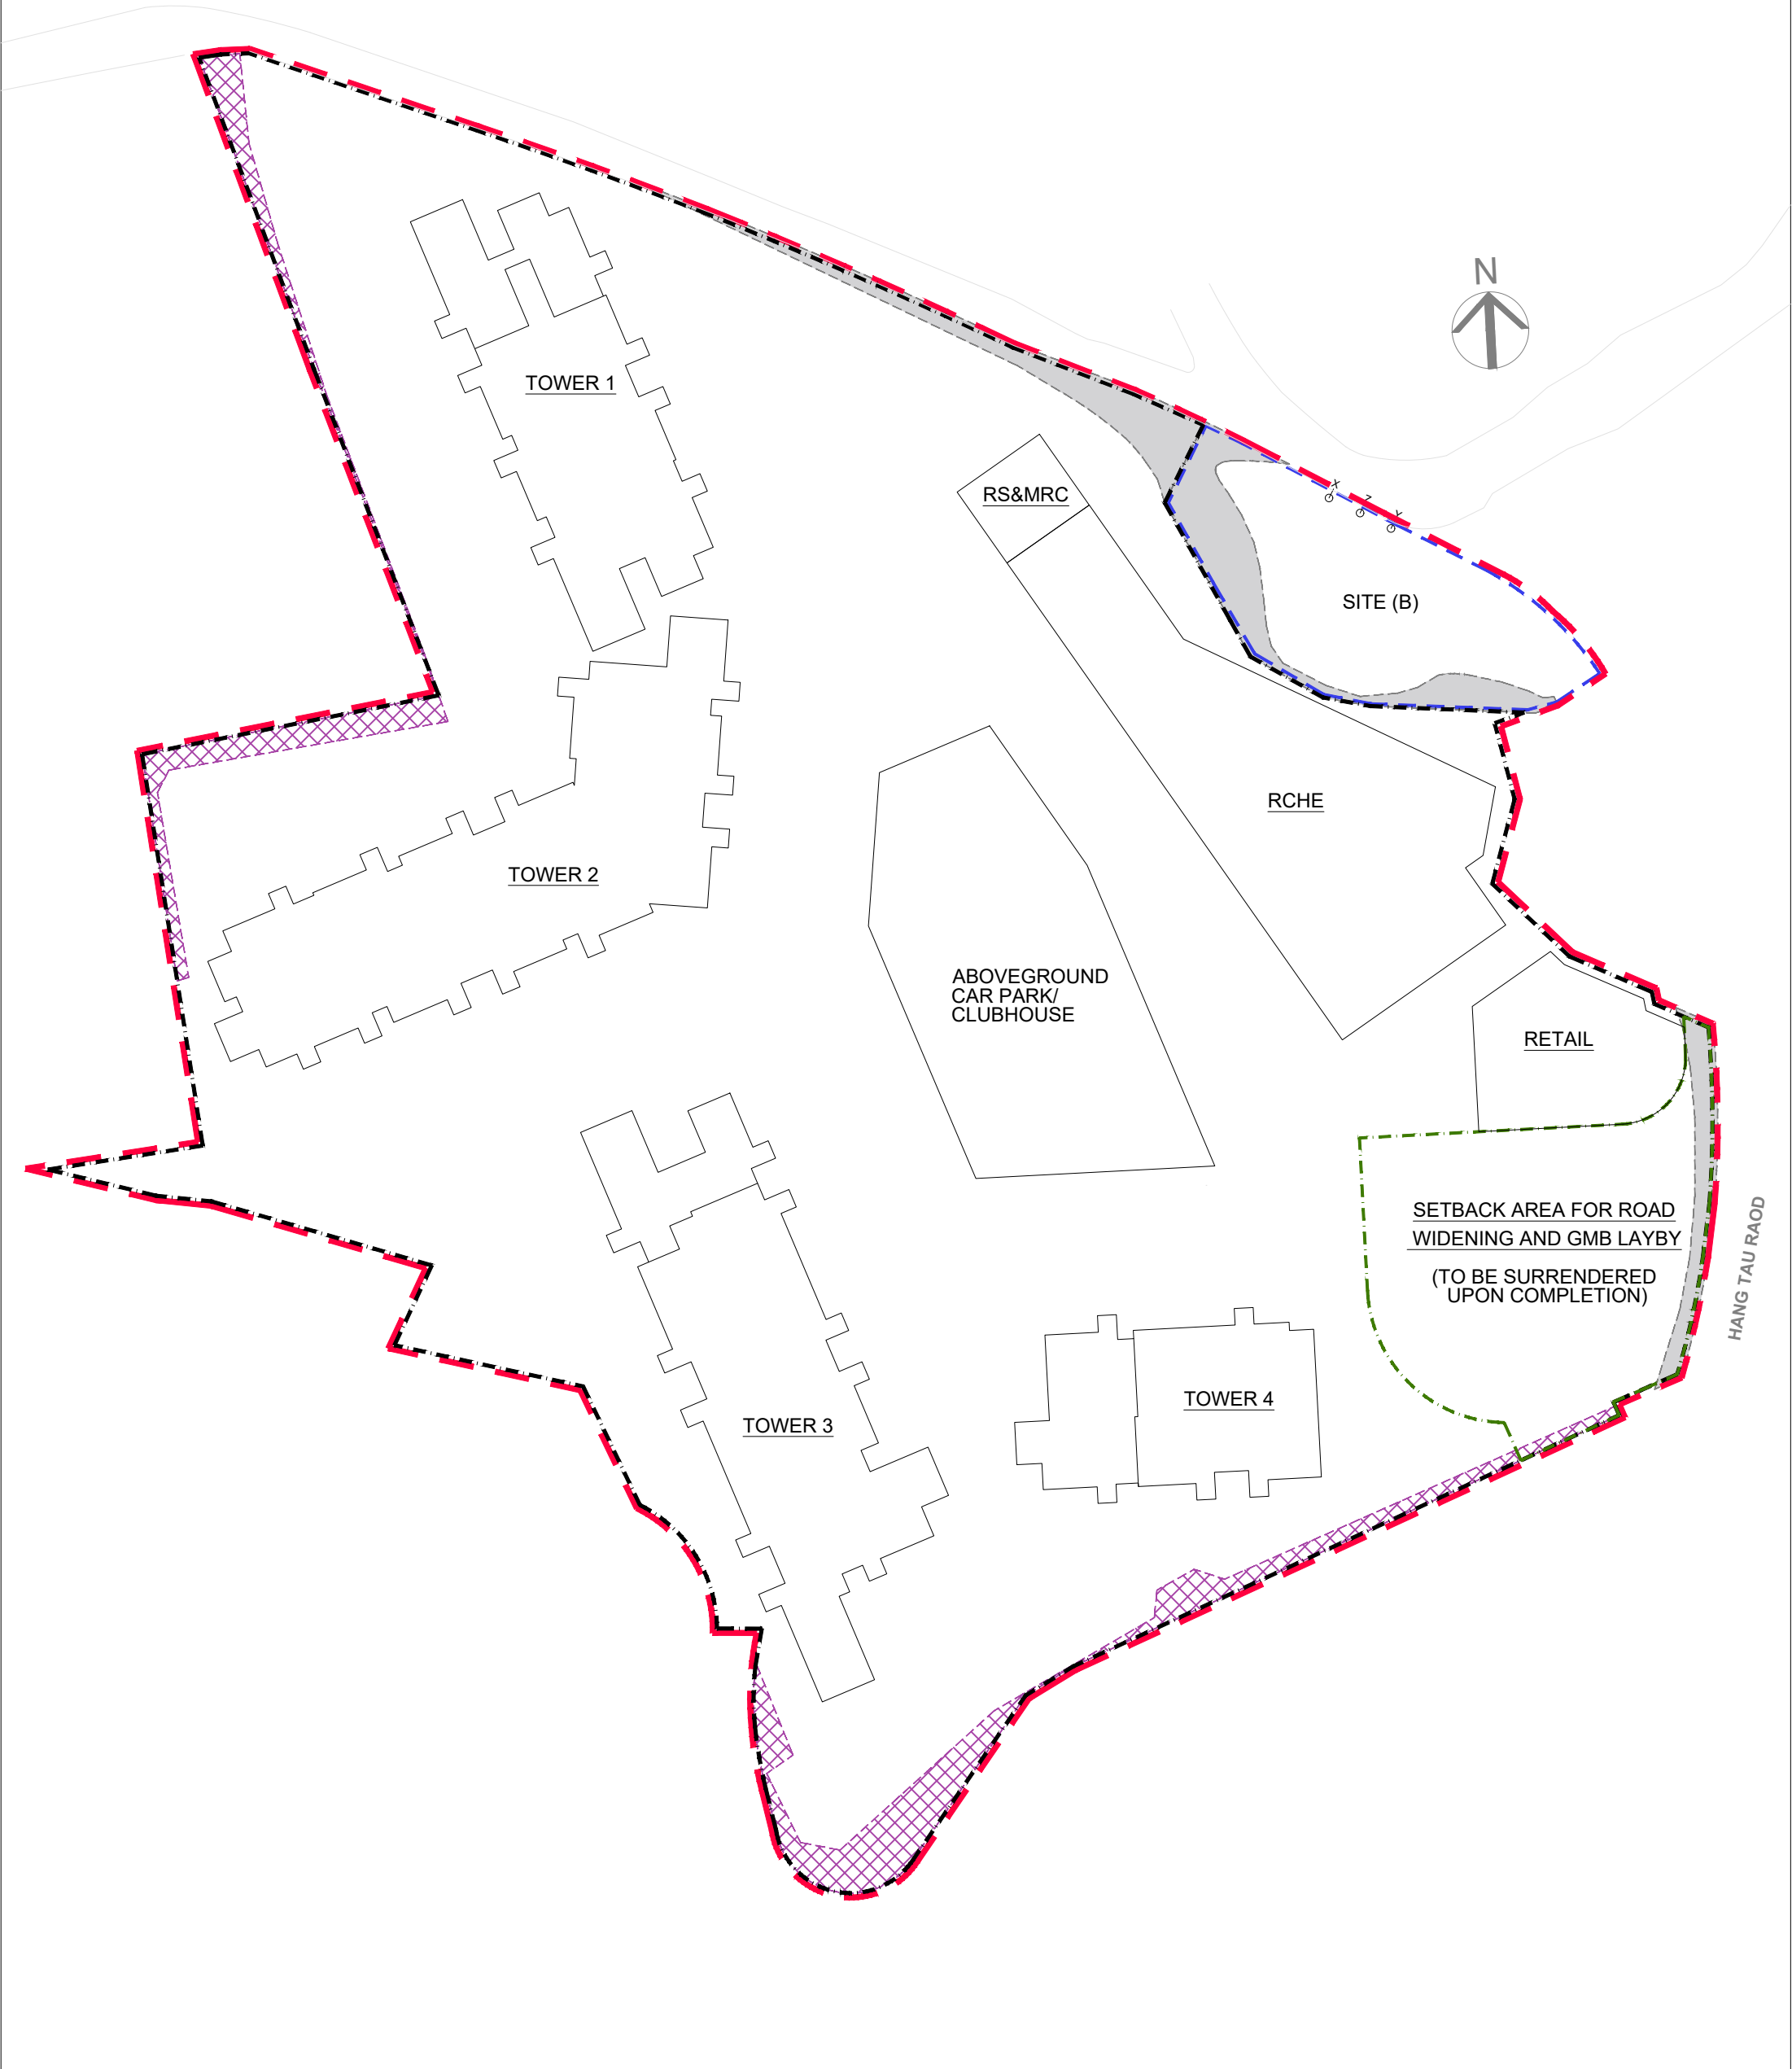

LOT PLAN


- LEGEND
- CDA Zone Boundary
 - Application Site Boundary
 - Site (B) Boundary
 - Surrender Area
 - Right of Ways for Adjacent "R(D)" Zone
 - Government Land

Master Layout Plan for Residential Development at Various Lots
in D.D. 92 and D.D. 94 and Adjoining Government Land in "CDA" zone
Hang Tau Tai Po, Kwu Tung South, New Territories

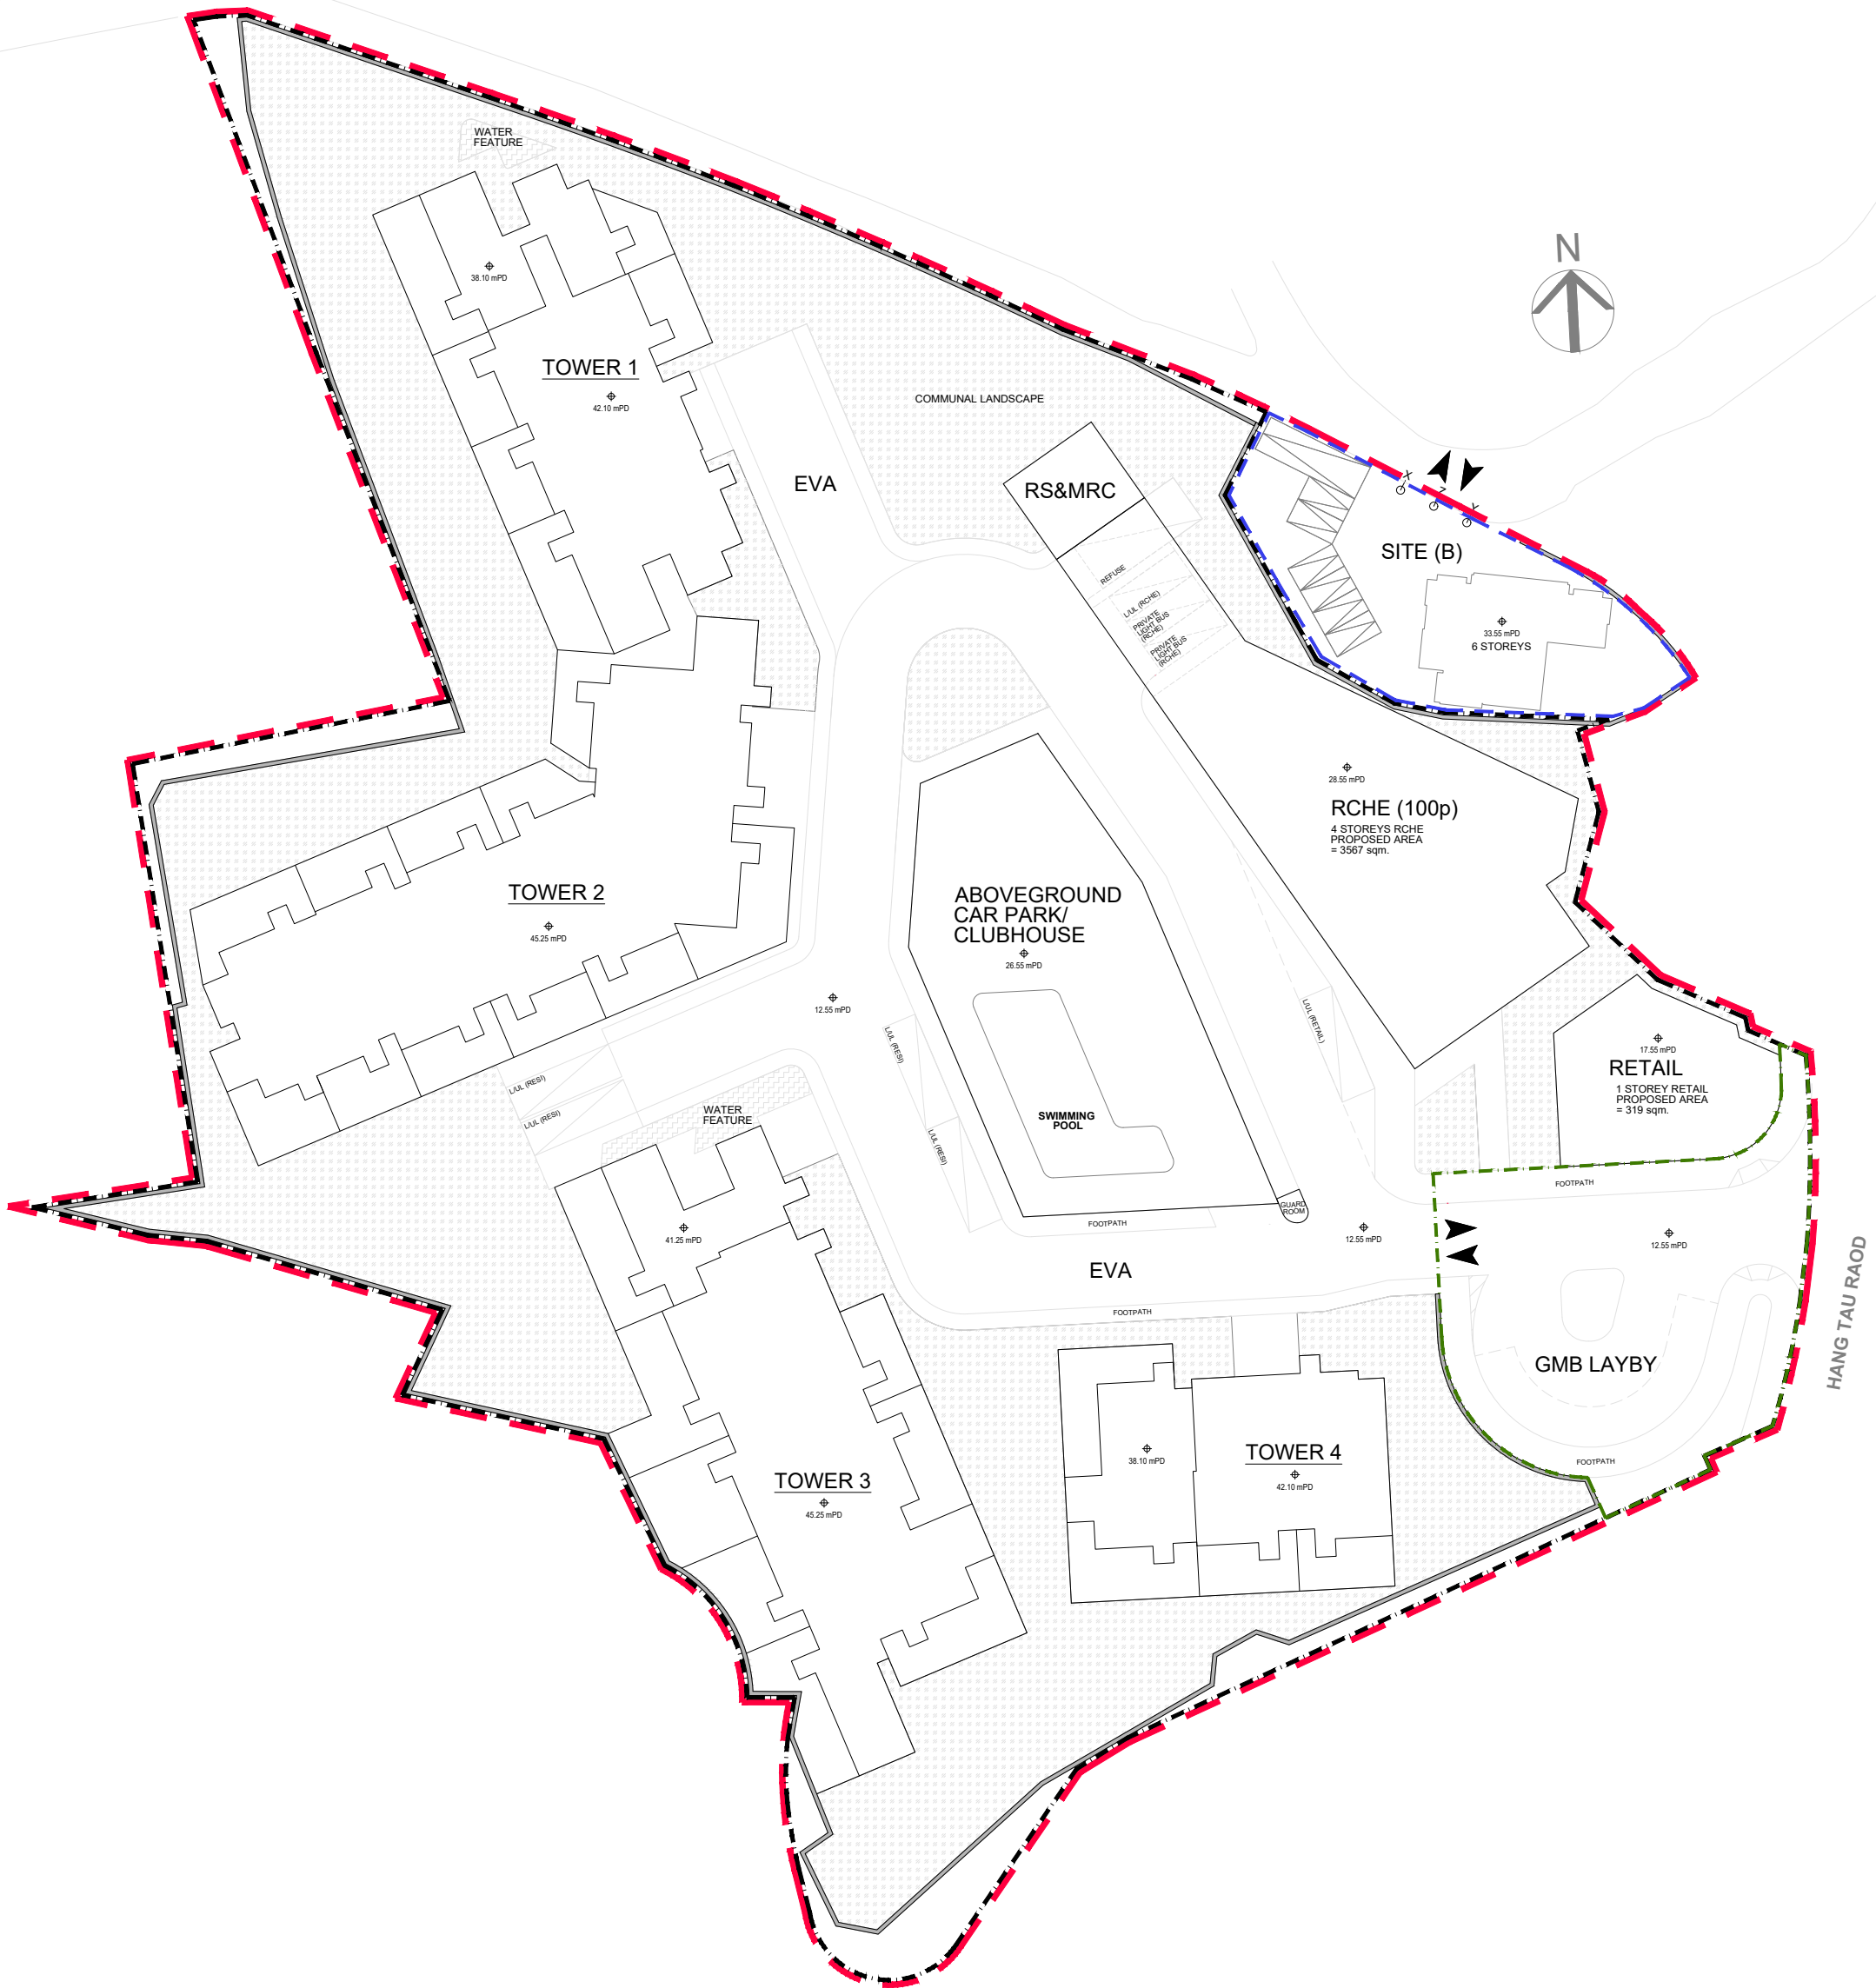

MASTER LAYOUT PLAN

Master Layout Plan for Residential Development at Various Lots
in D.D. 92 and D.D. 94 and Adjoining Government Land in "CDA" zone
Hang Tau Tai Po, Kwu Tung South, New Territories

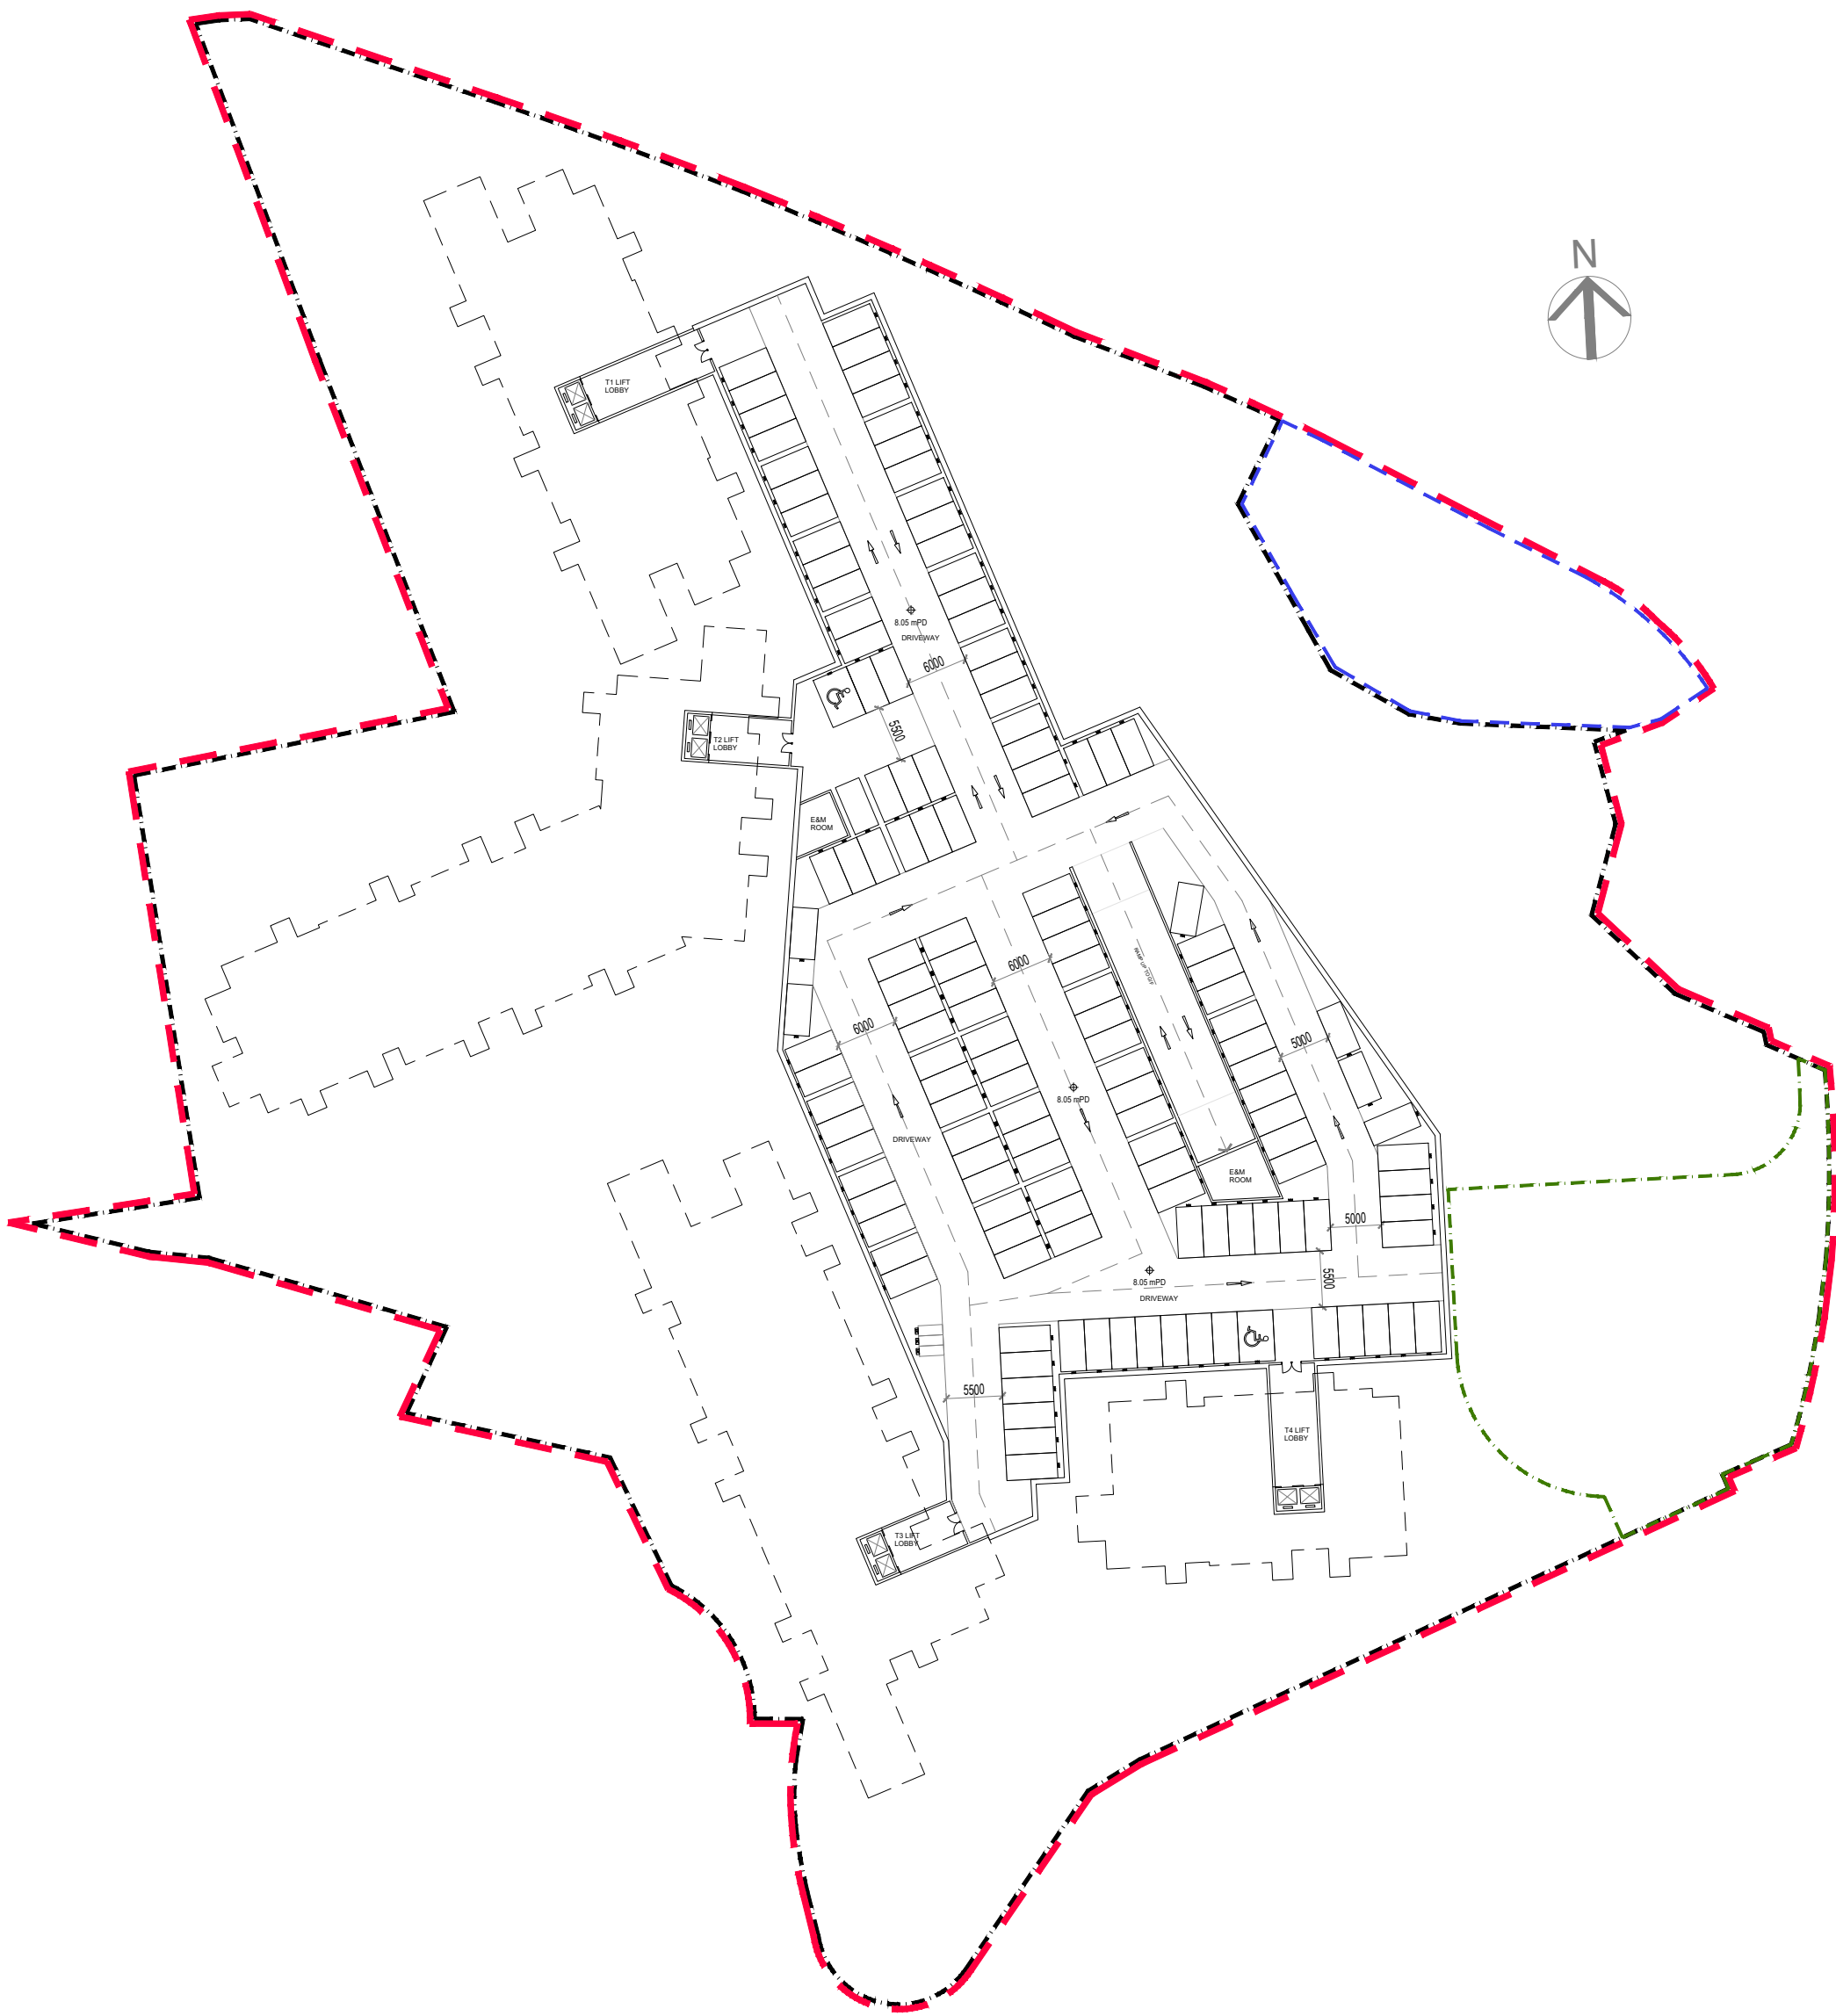

B1/F FLOOR PLAN

LEGEND

- CDA Zone Boundary
- Application Site Boundary
- Site (B) Boundary
- Surrender Area




FIRST FLOOR PART PLAN

GROUND FLOOR PLAN


LEGEND

- CDA Zone Boundary
- Application Site Boundary
- Site (B) Boundary
- Surrender Area

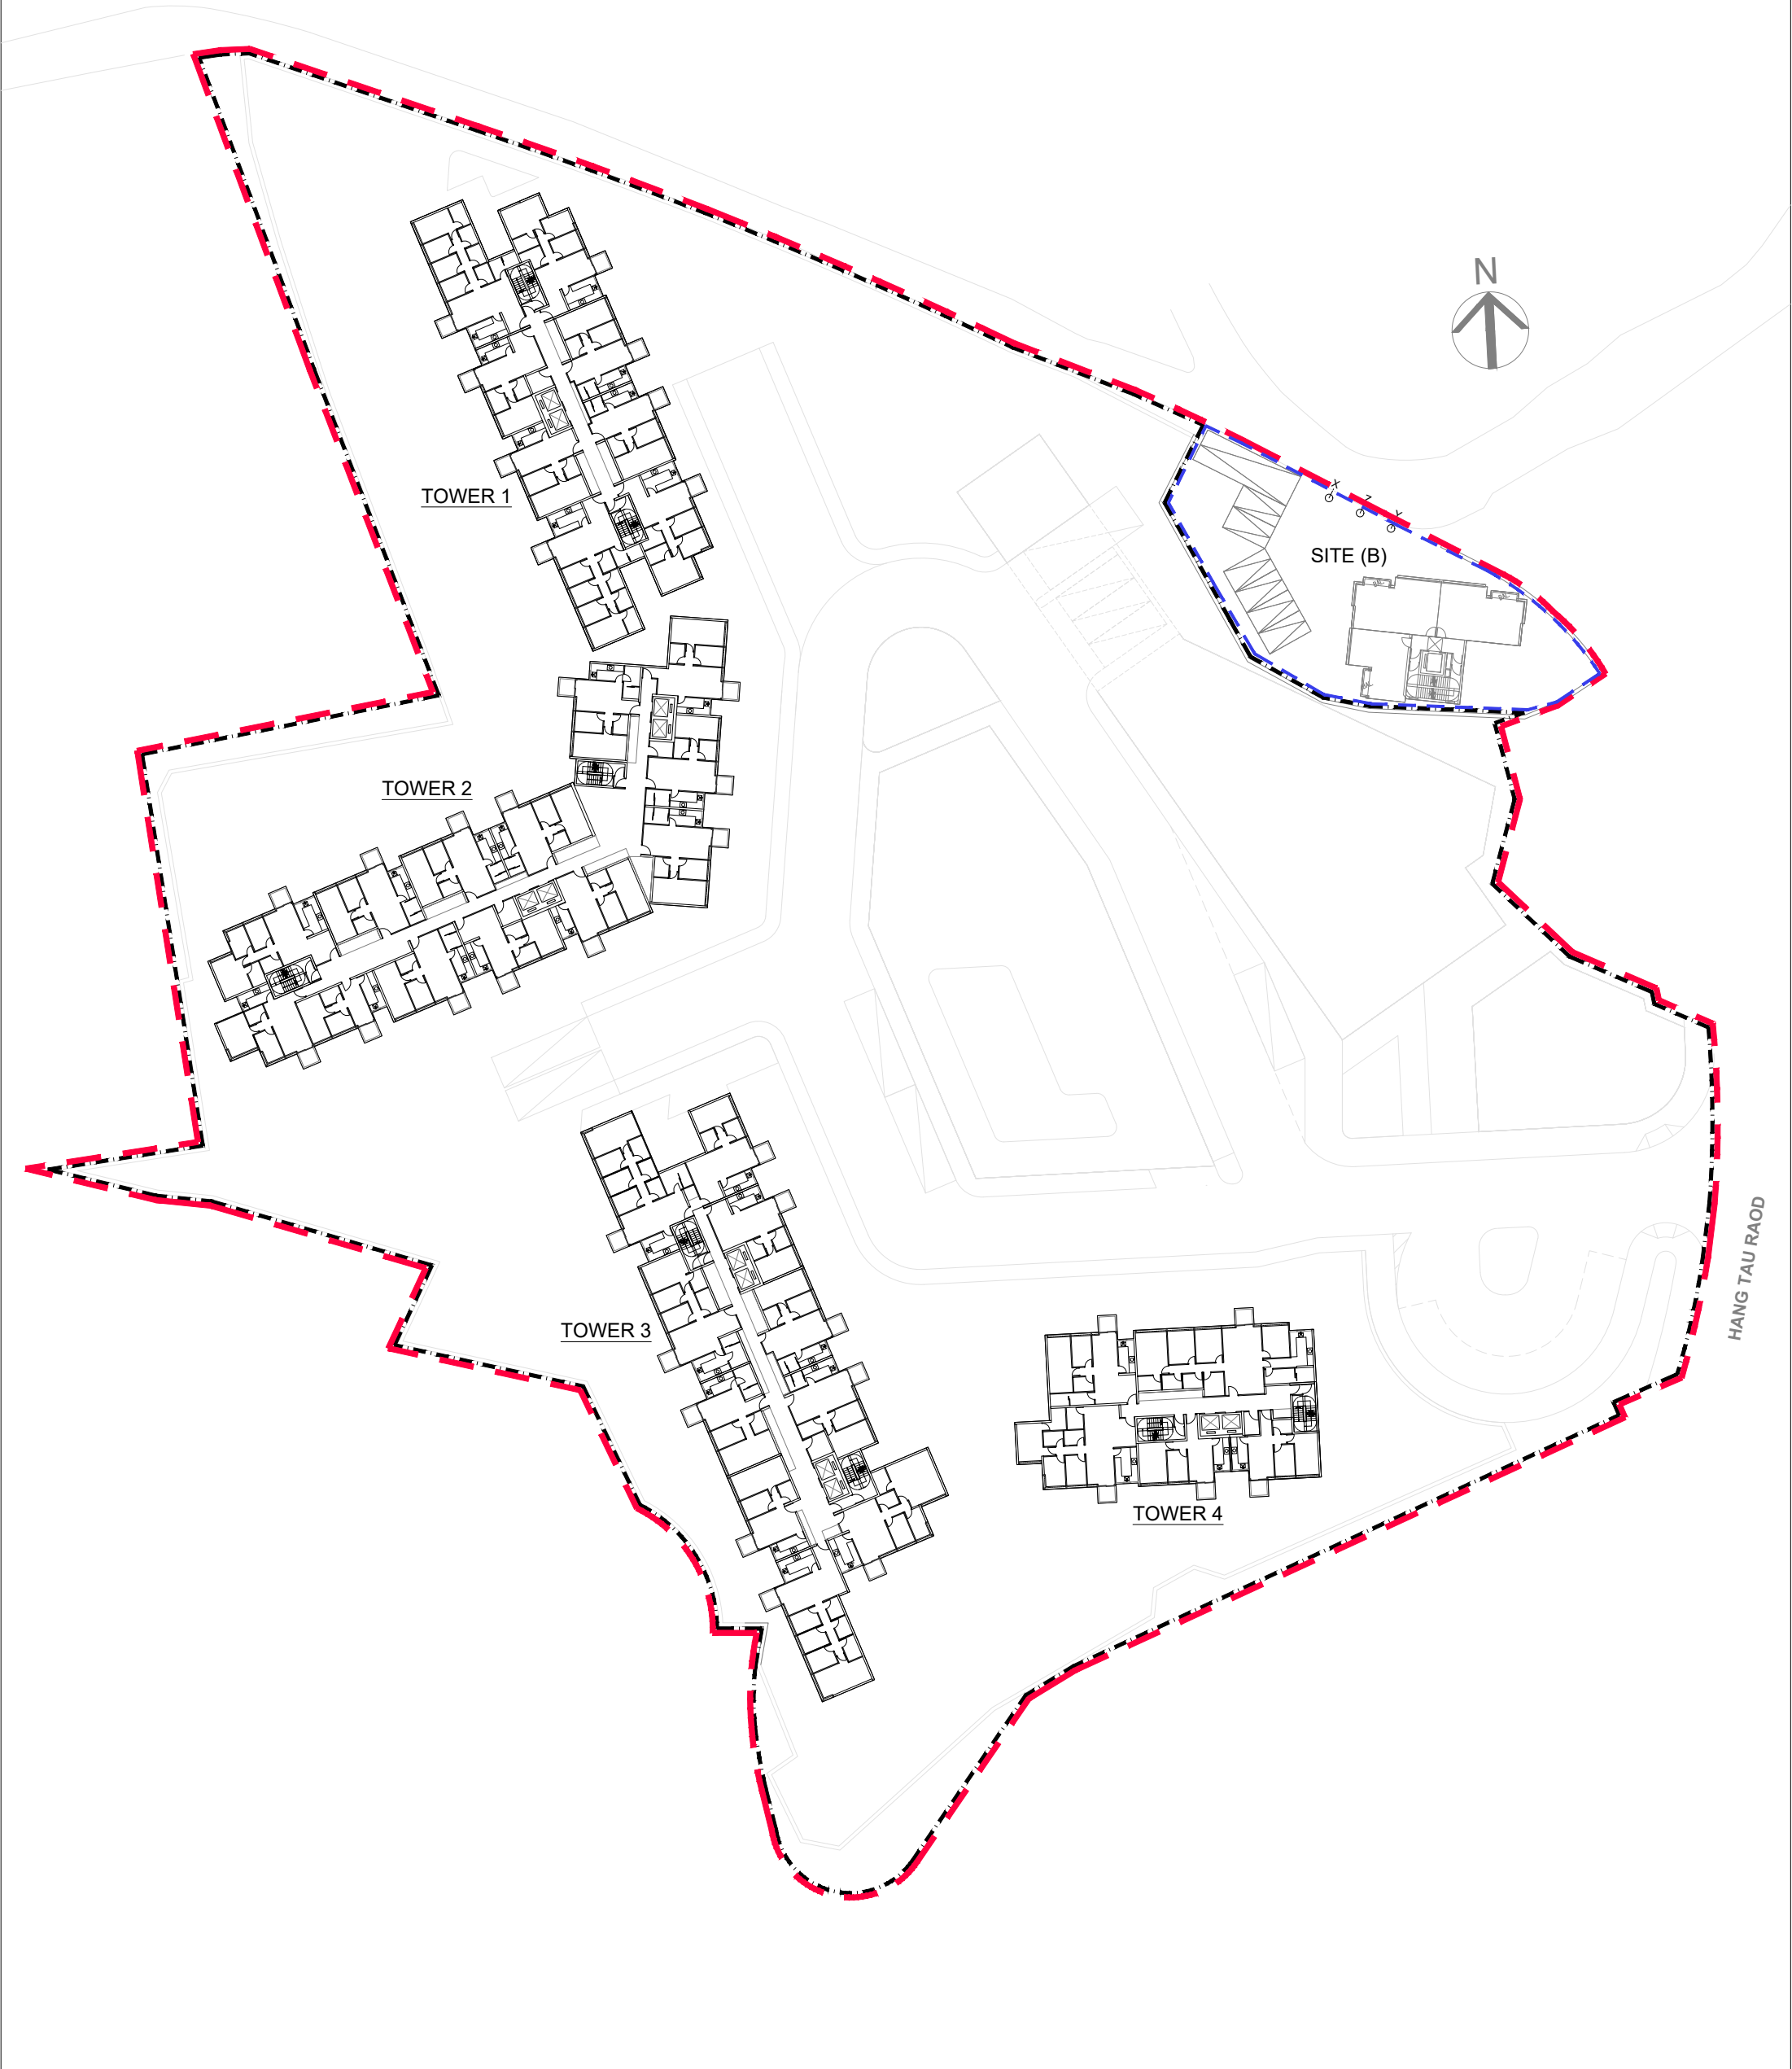


TYPICAL FLOOR PLAN (1/F to 7/F)

- LEGEND
- CDA Zone Boundary
 - - - Application Site Boundary
 - - - Site (B) Boundary

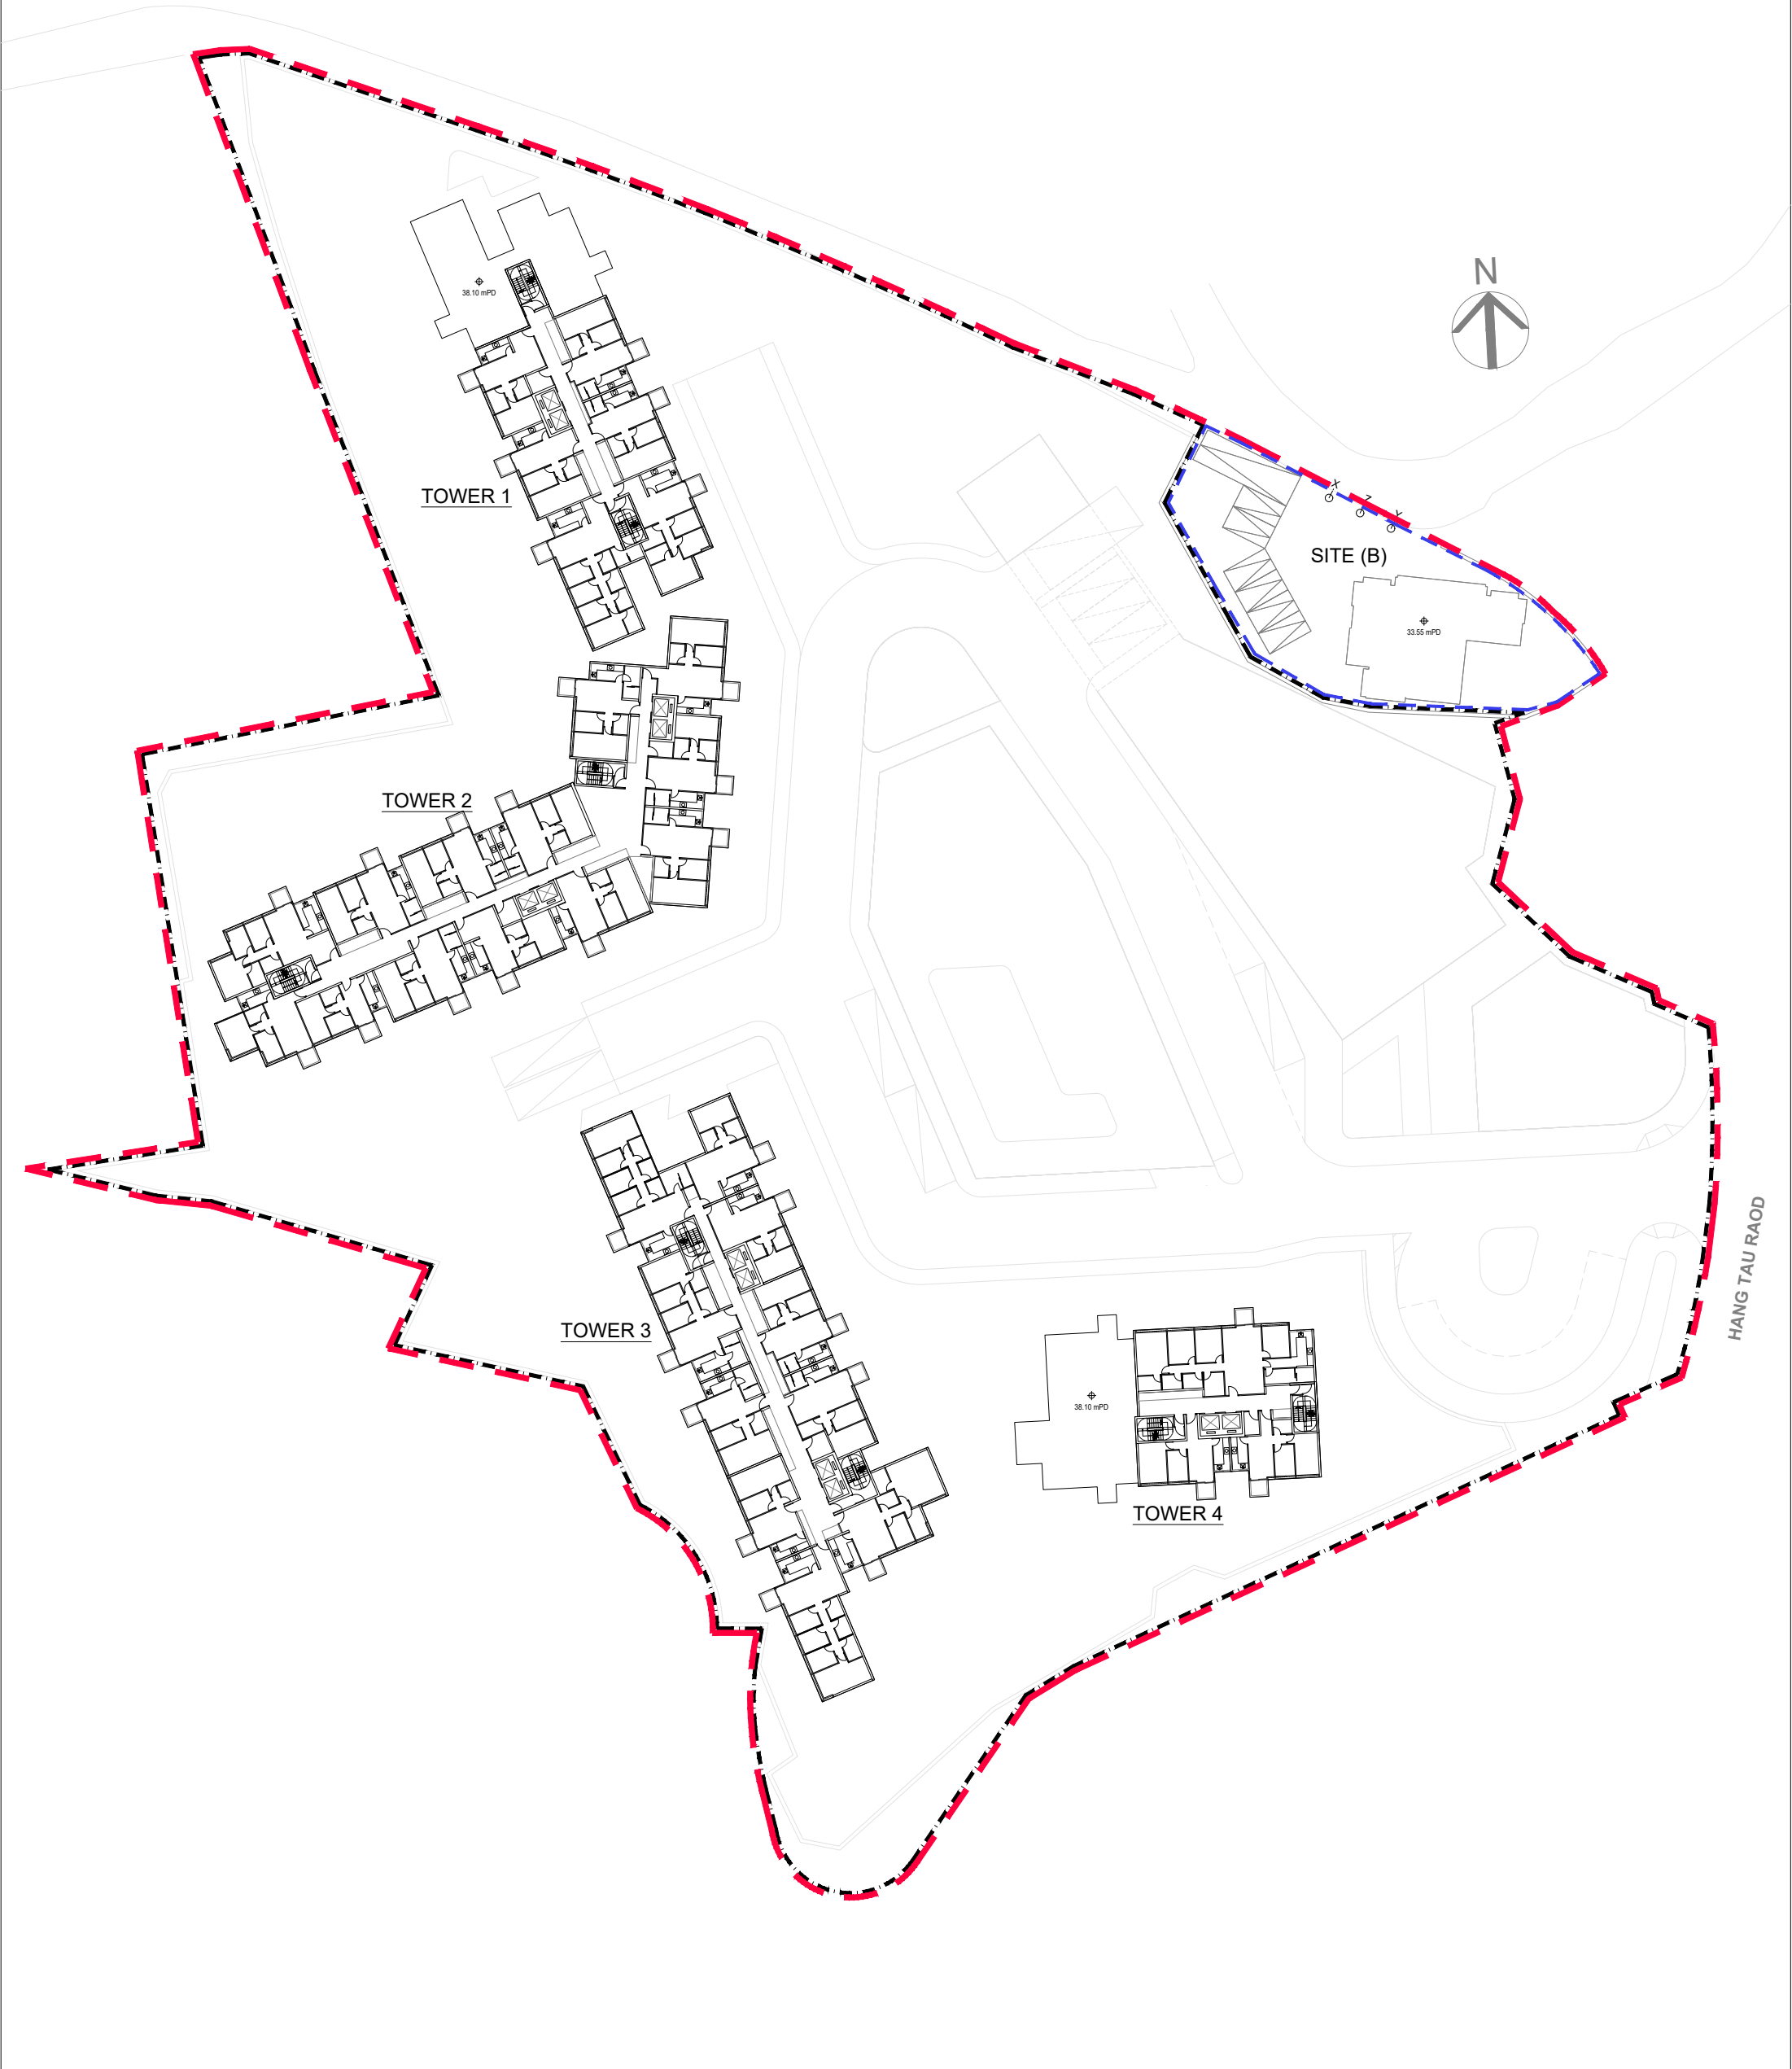


8/F FLOOR PLAN

- LEGEND
- CDA Zone Boundary
 - Application Site Boundary
 - Site (B) Boundary

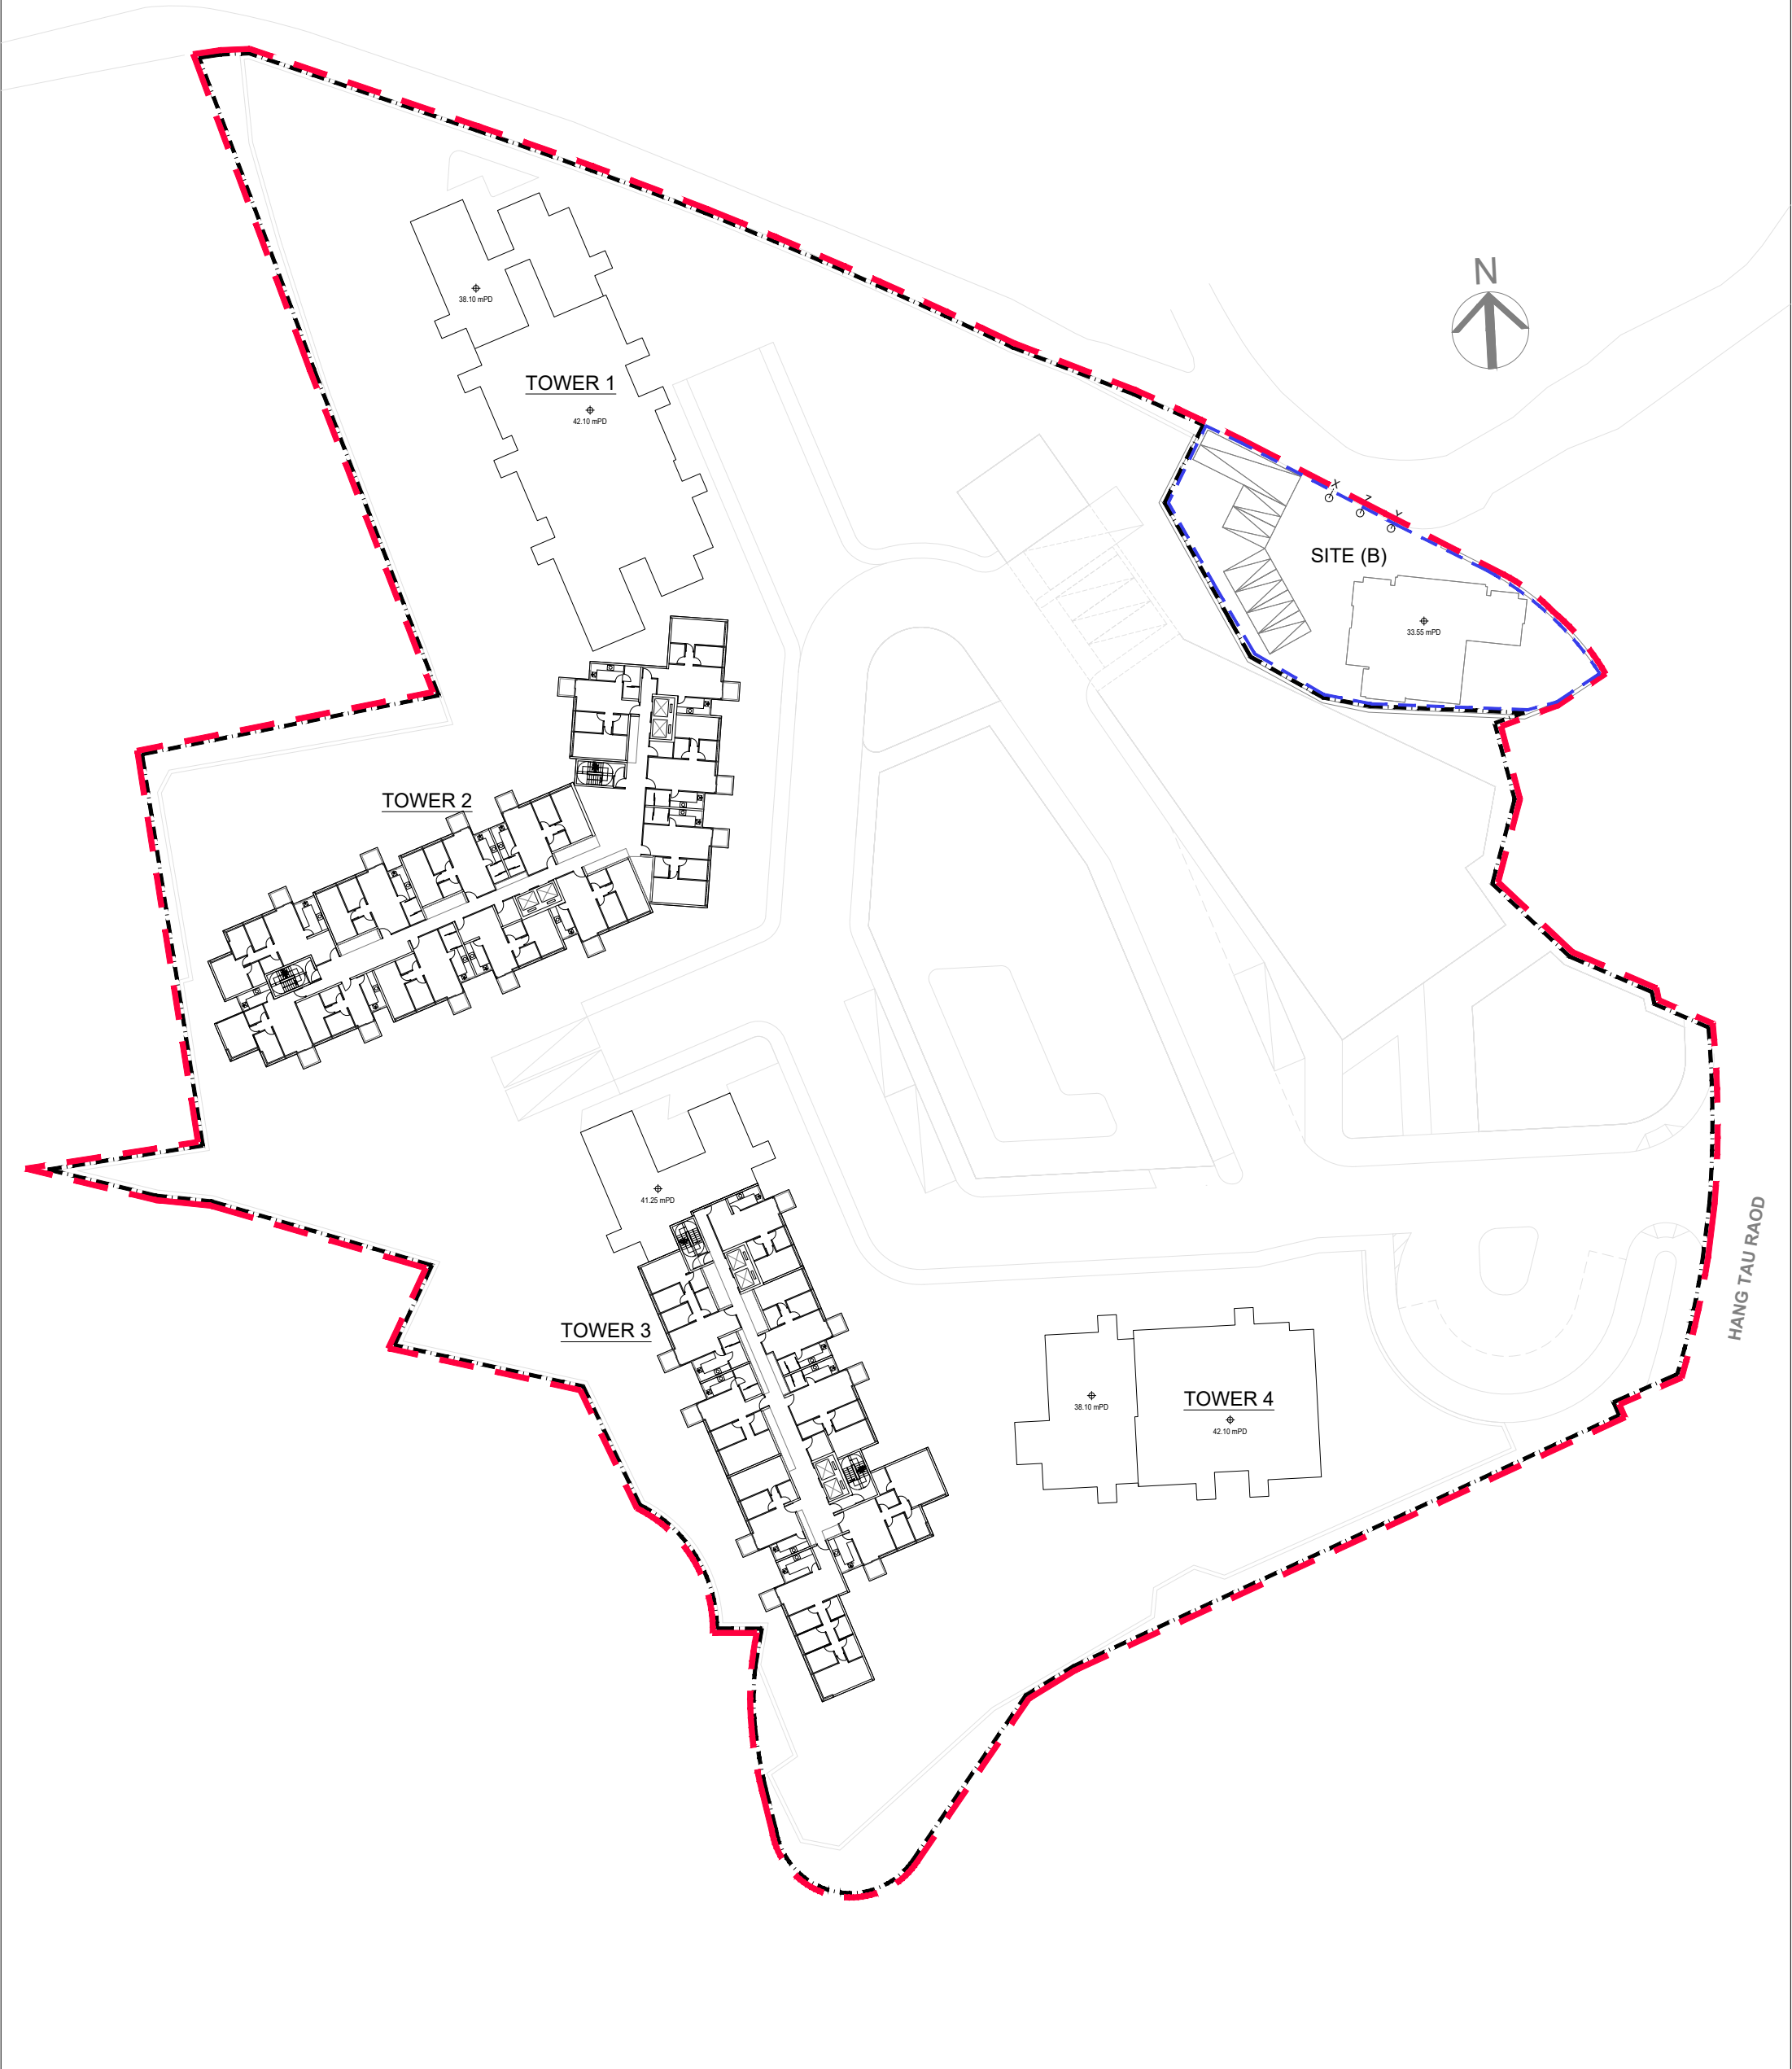


9/F FLOOR PLAN


- LEGEND
- CDA Zone Boundary
 - Application Site Boundary
 - Site (B) Boundary

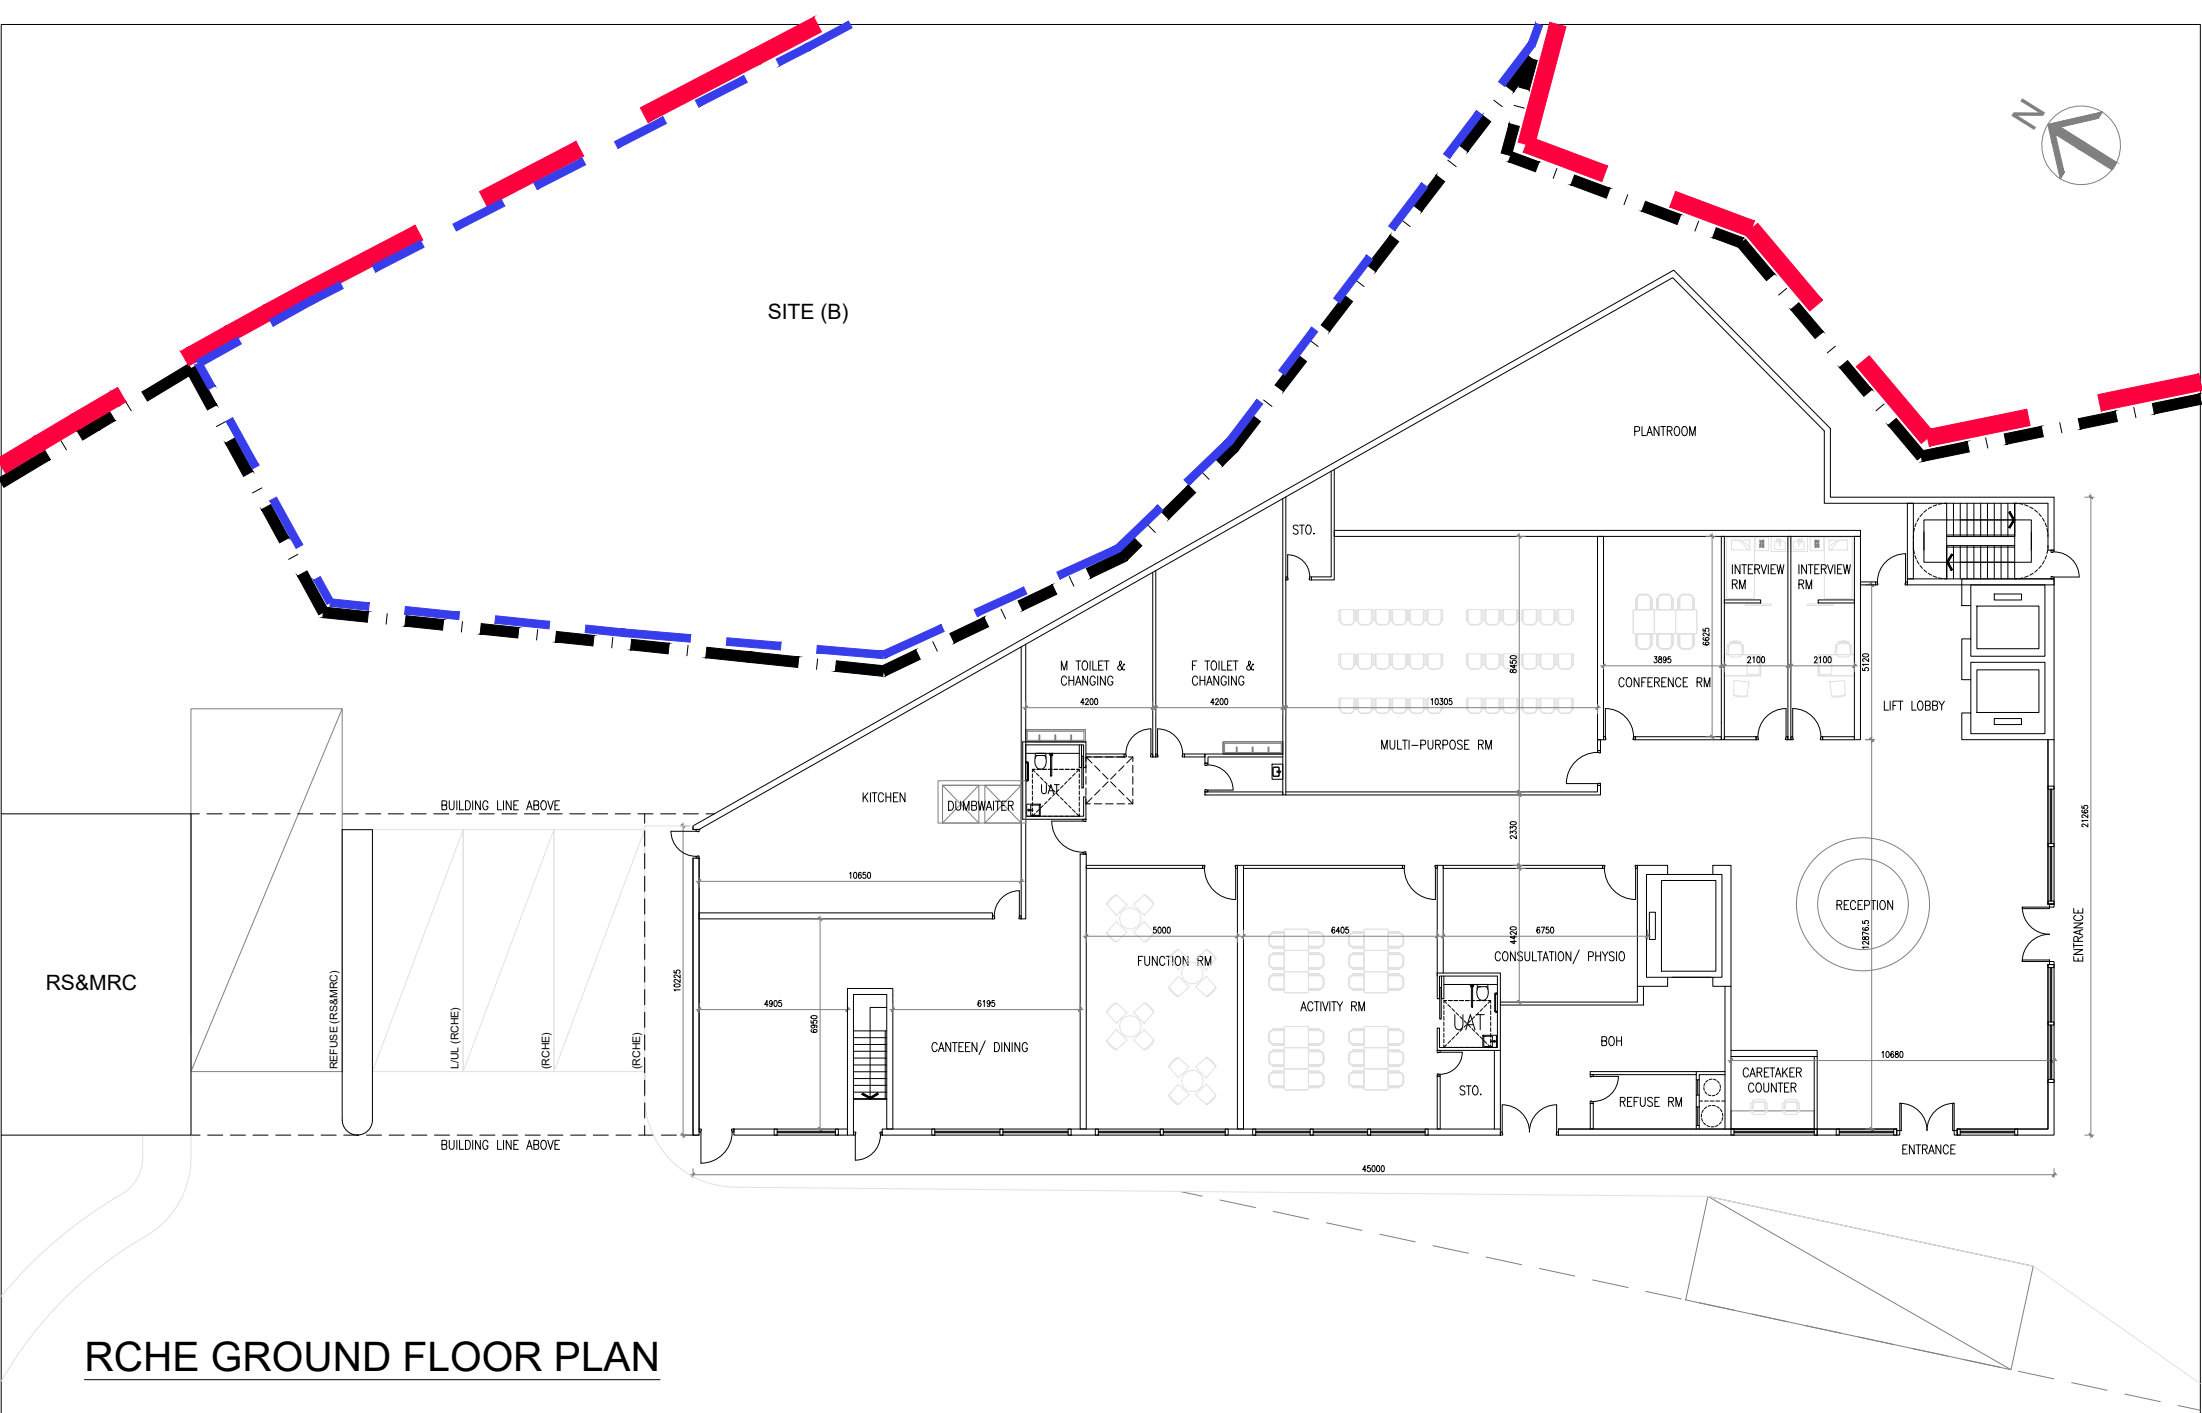

RCHE GROUND FLOOR PLAN

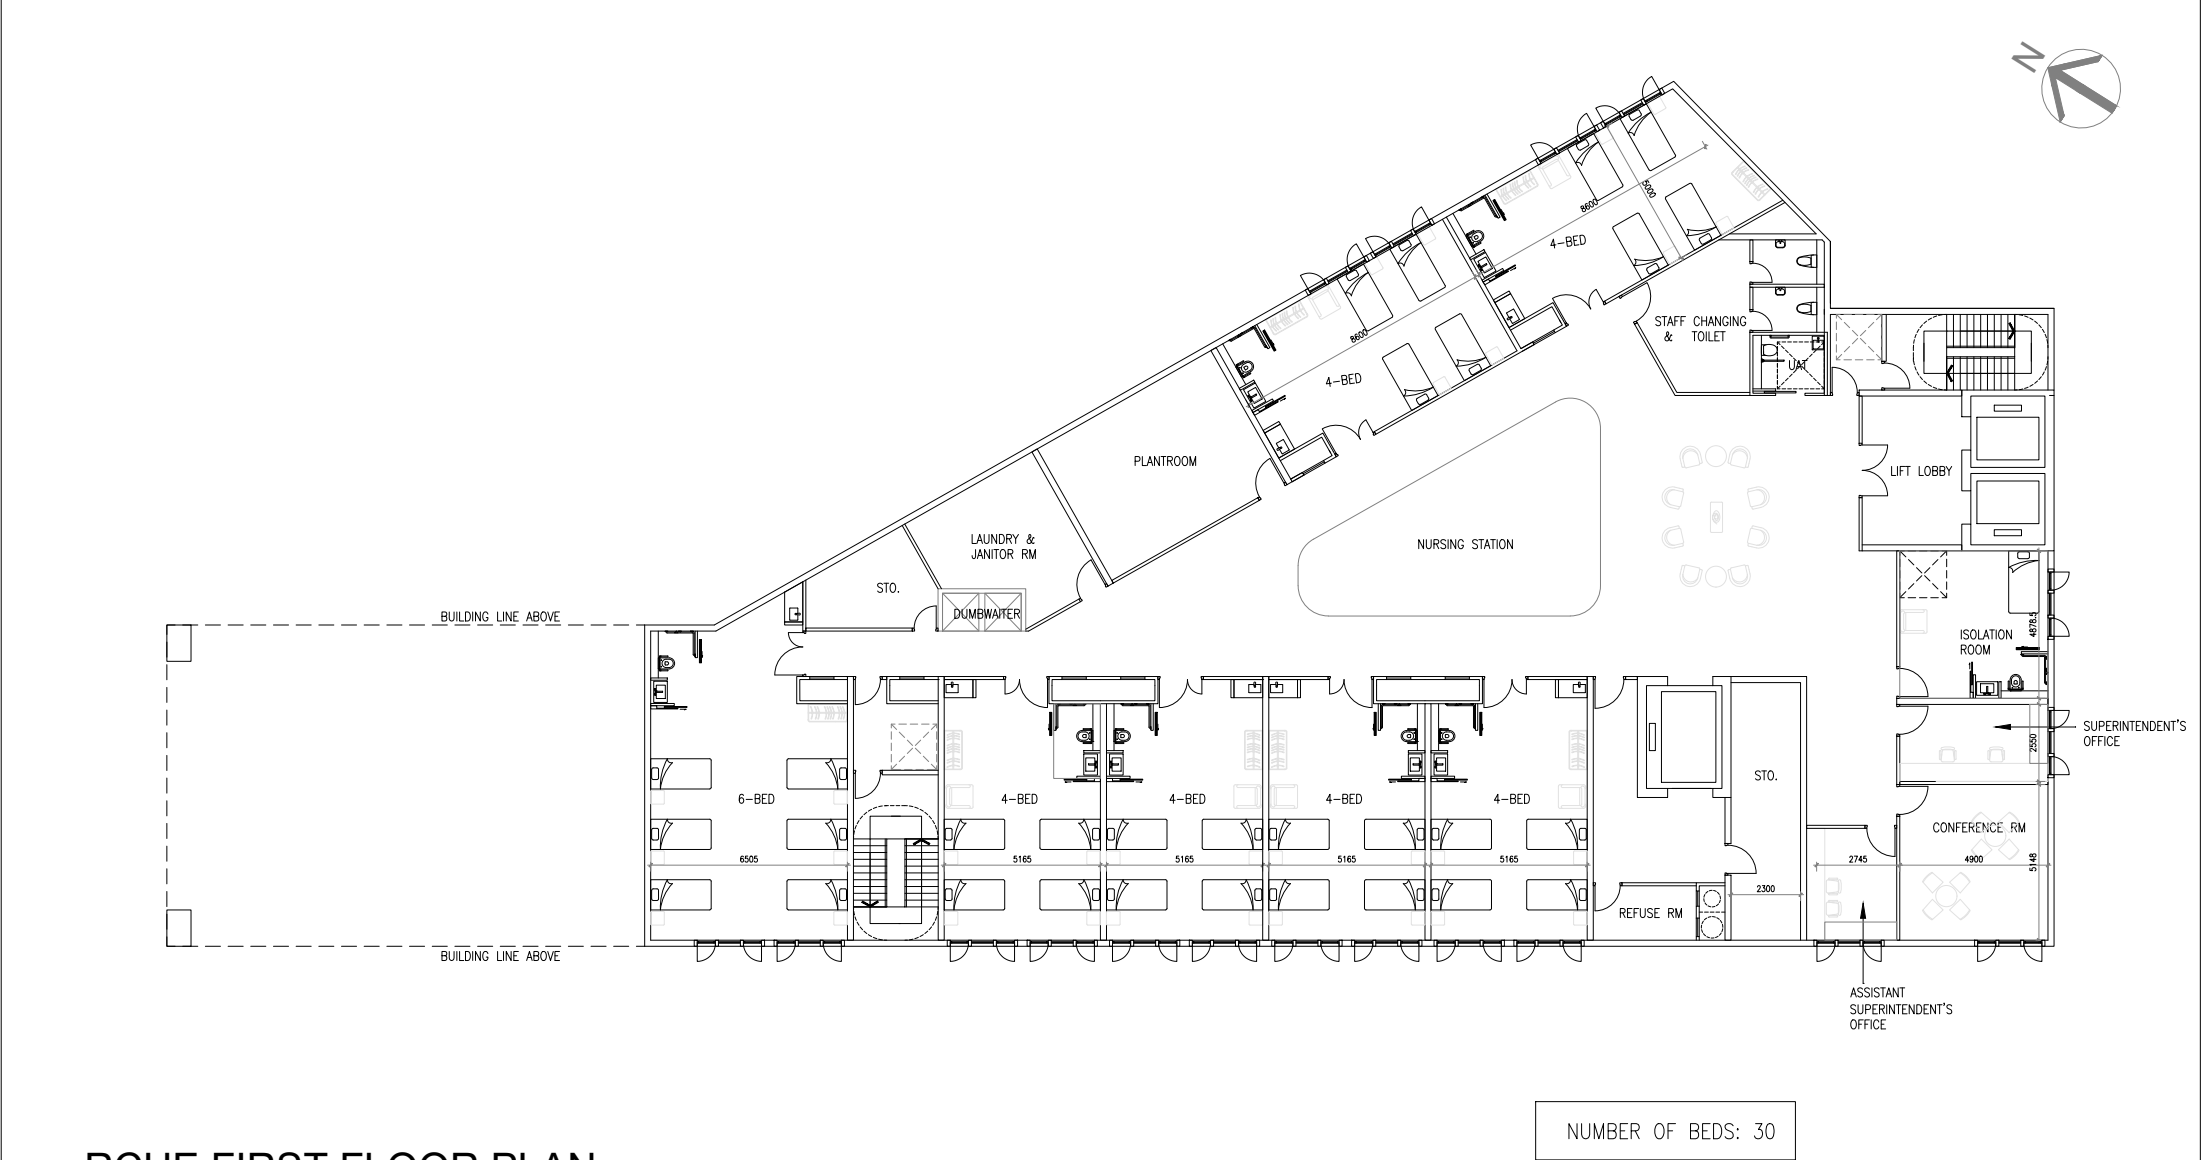


RCHE FIRST FLOOR PLAN

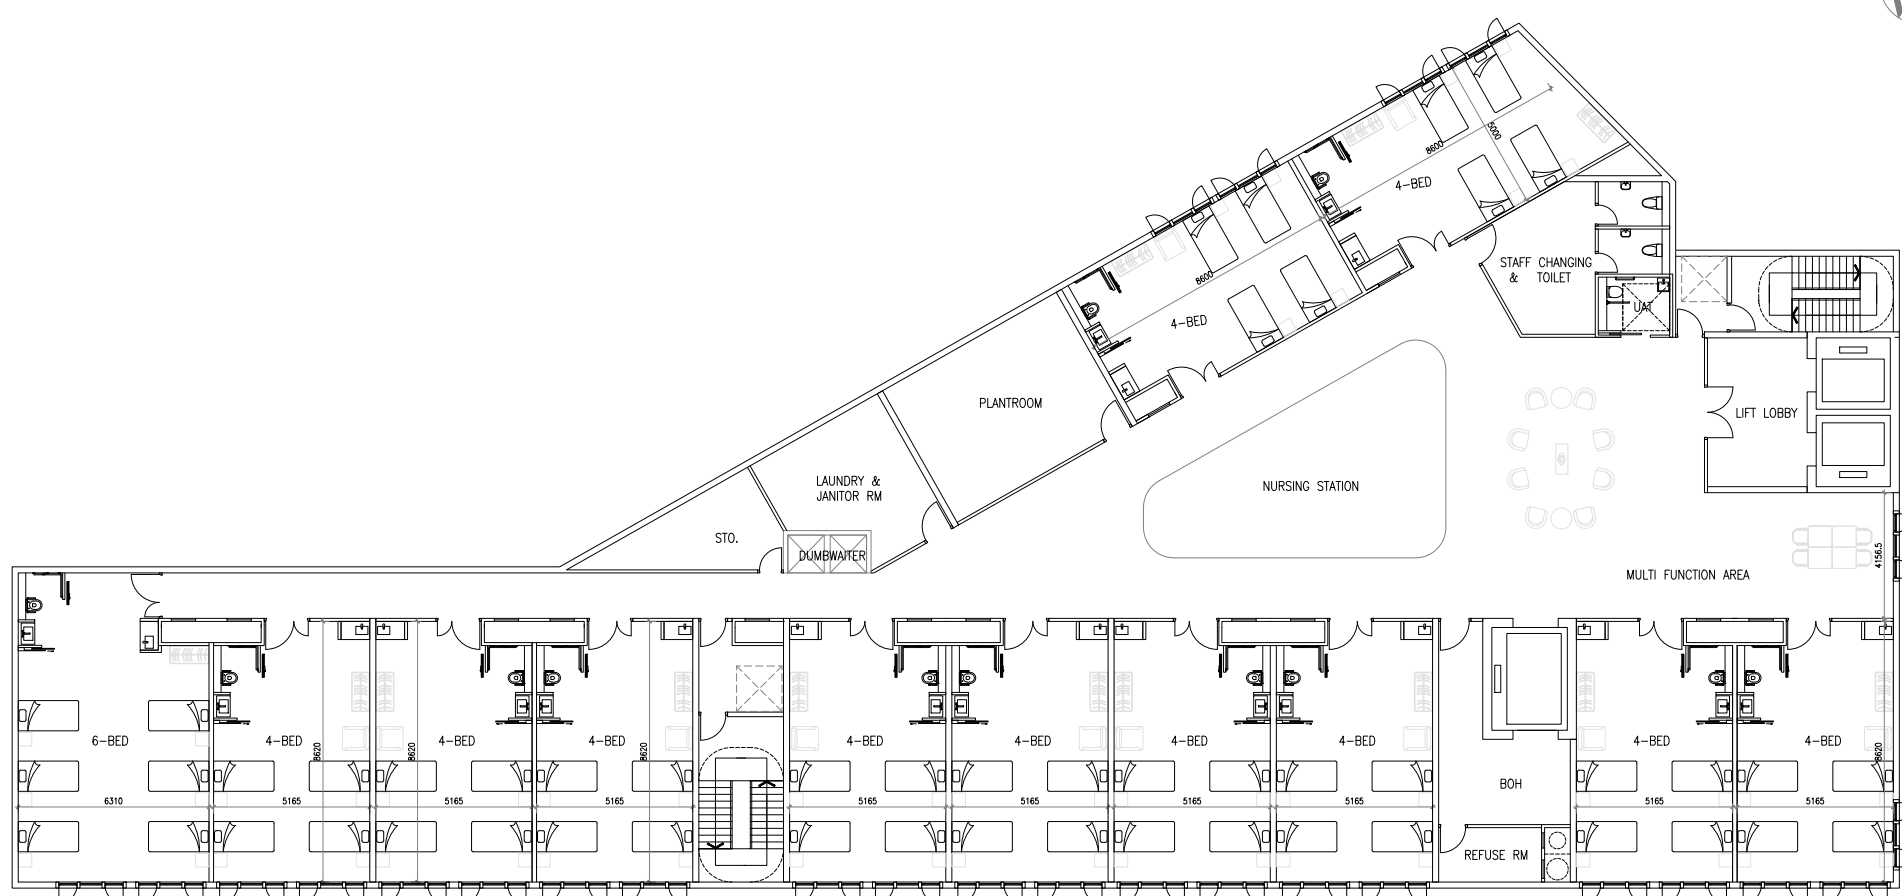



NUMBER OF BEDS: 50

RCHE SECOND FLOOR PLAN

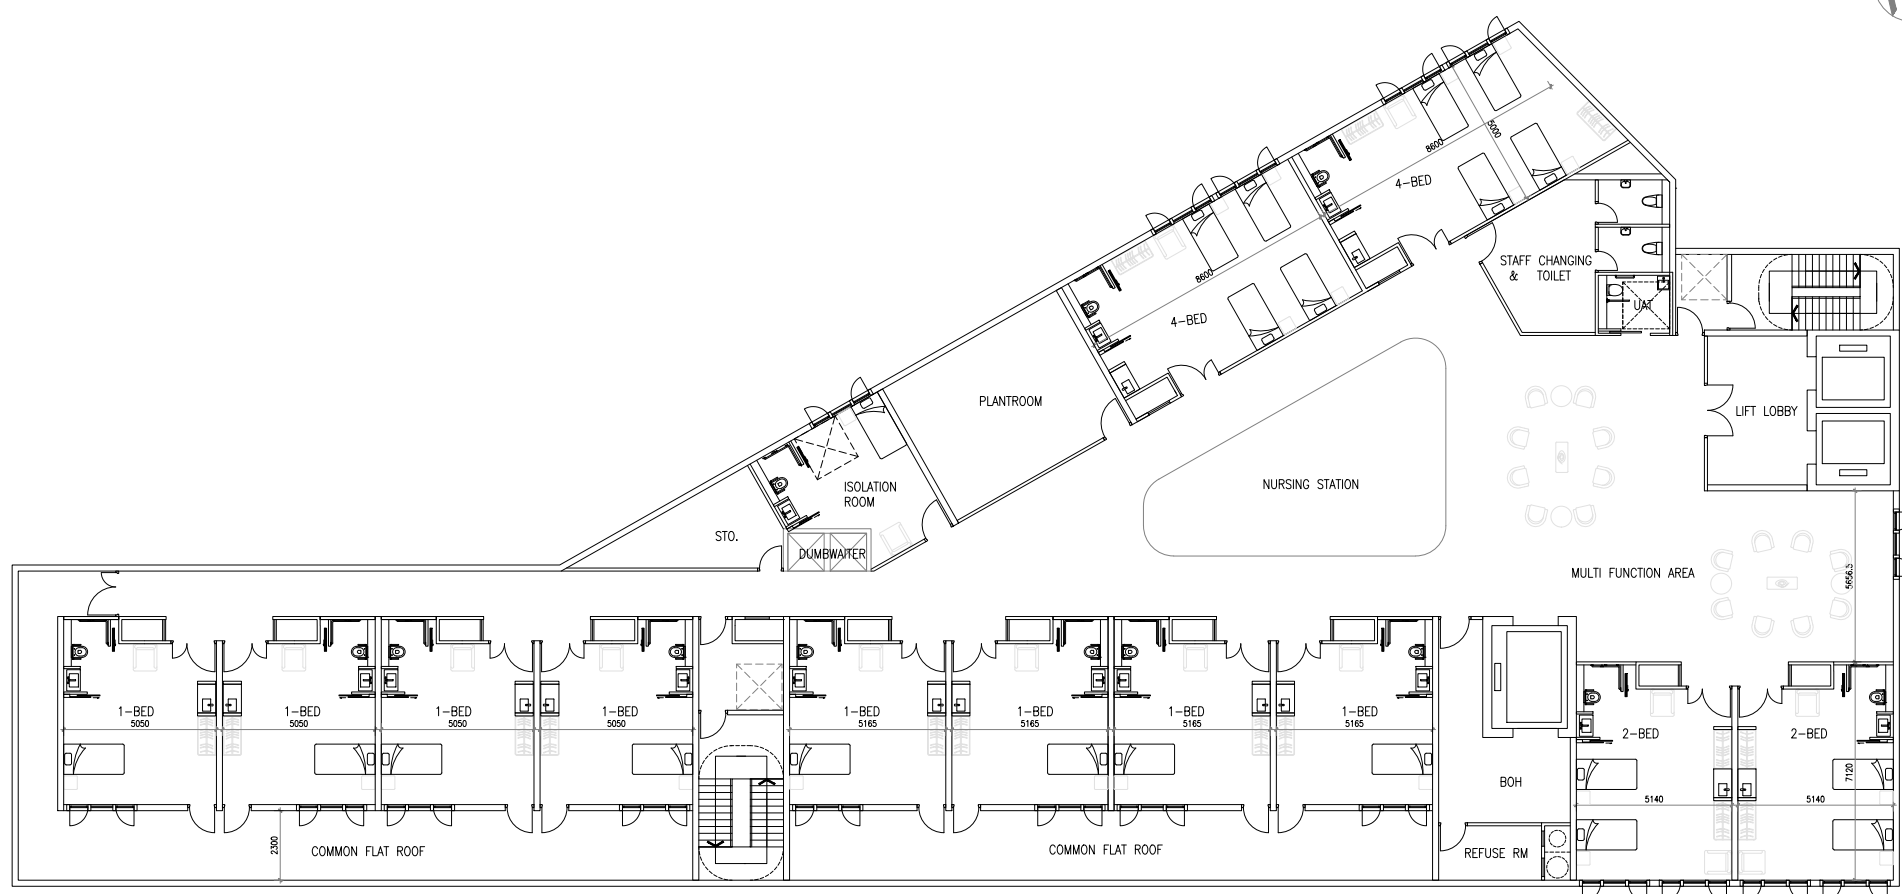


NUMBER OF BEDS: 20

RCHE THIRD FLOOR PLAN

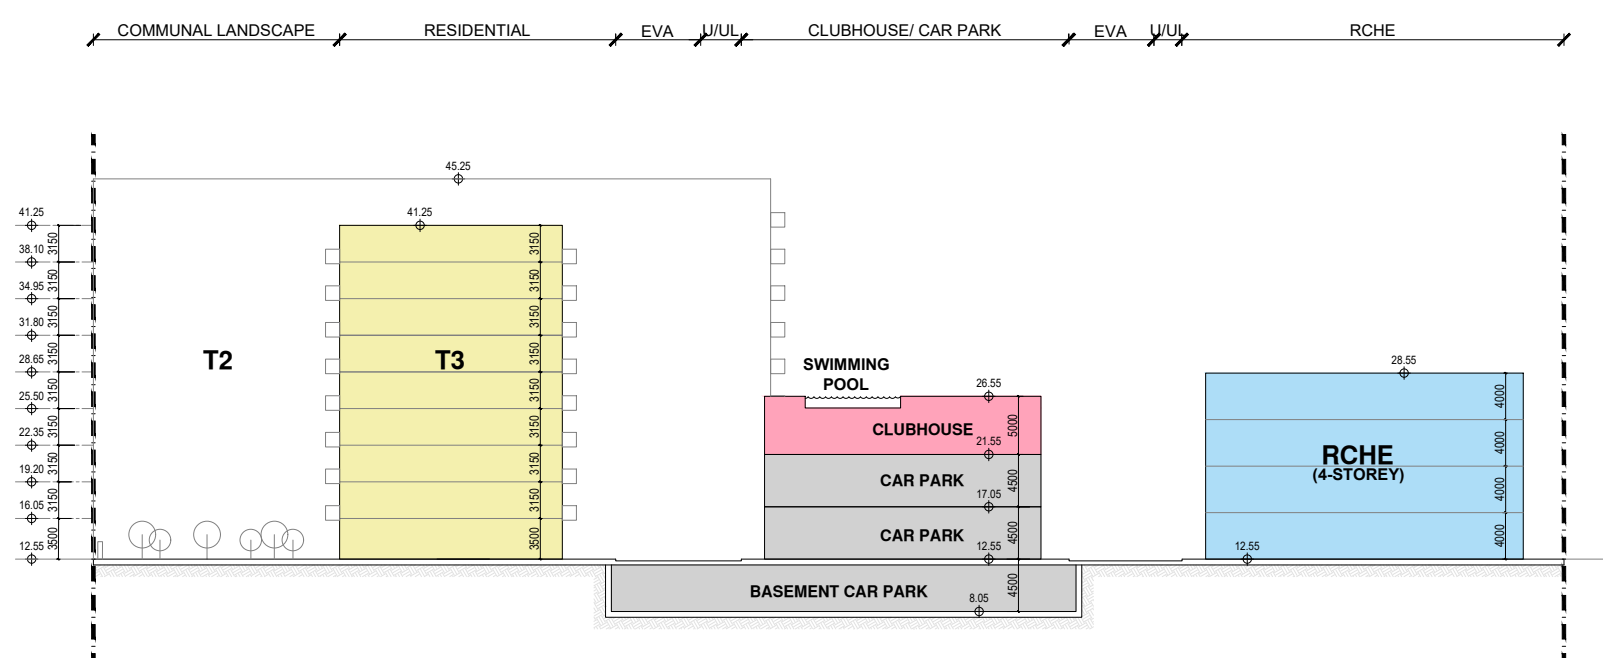
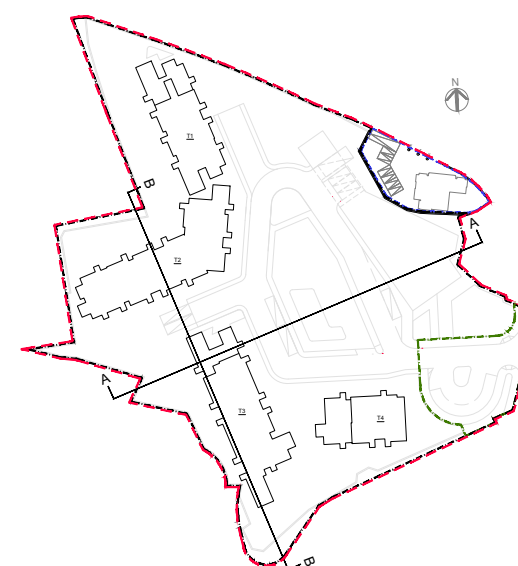


SCHEMATIC SECTION A

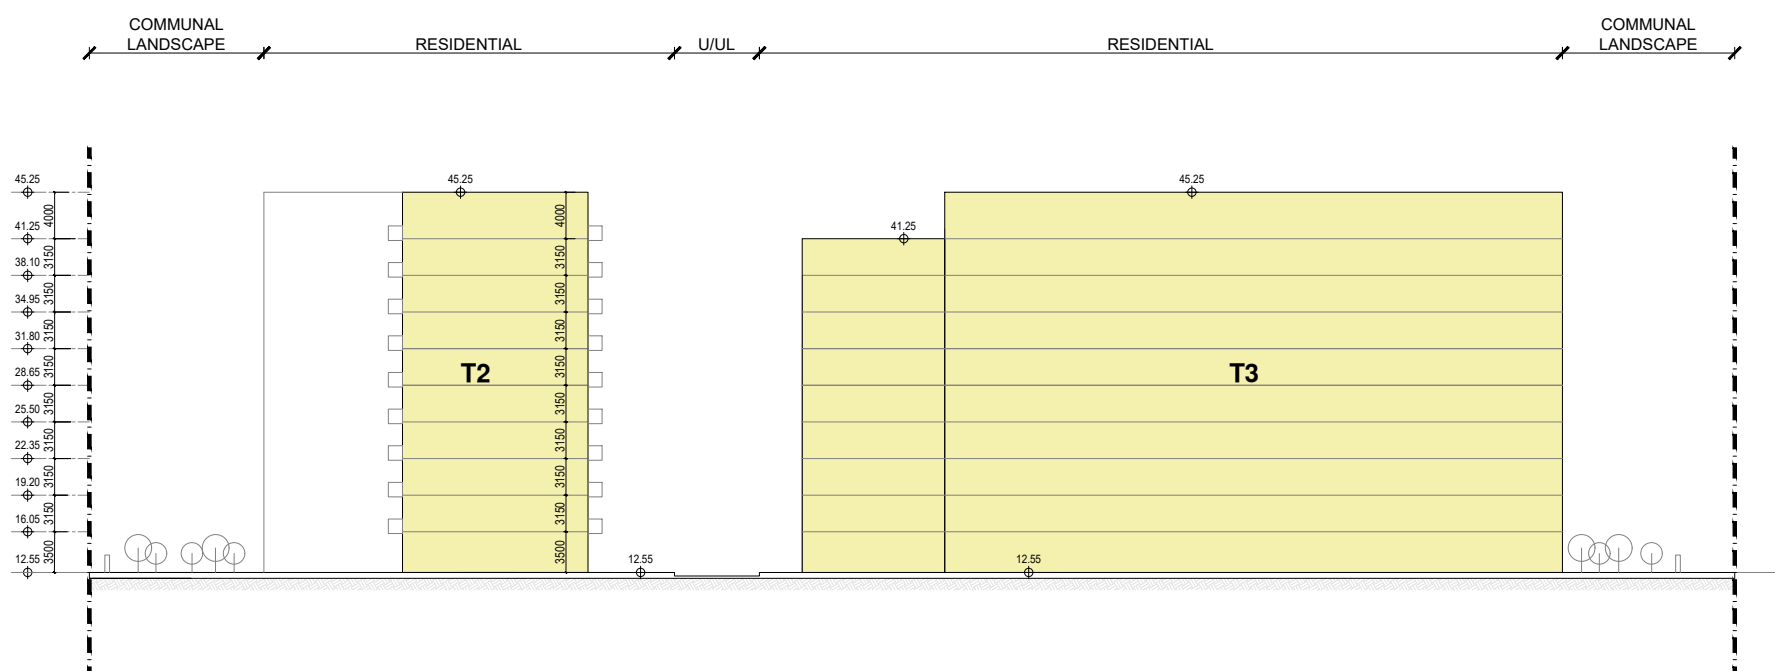


SCHEMATIC SECTION B

- LEGEND
- CDA Zone Boundary
 - Application Site Boundary

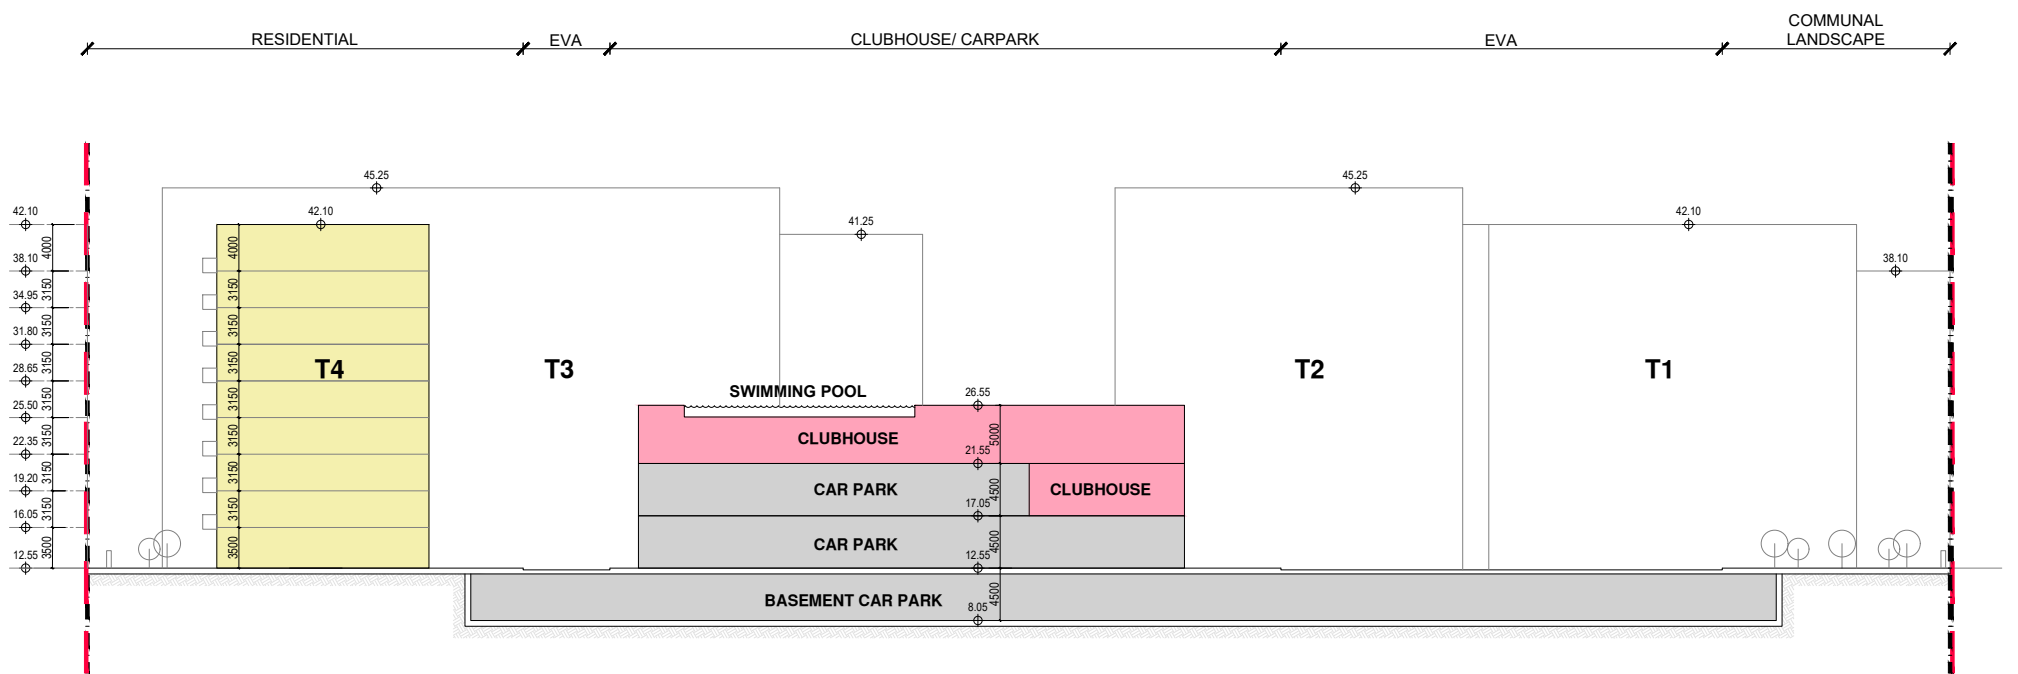
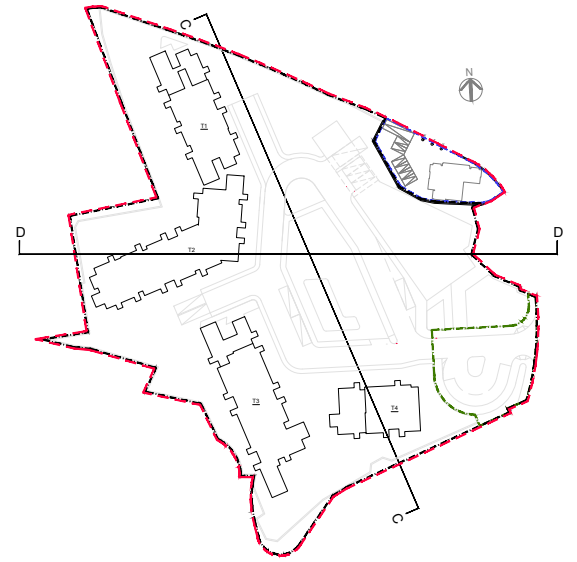


SCHEMATIC SECTION C

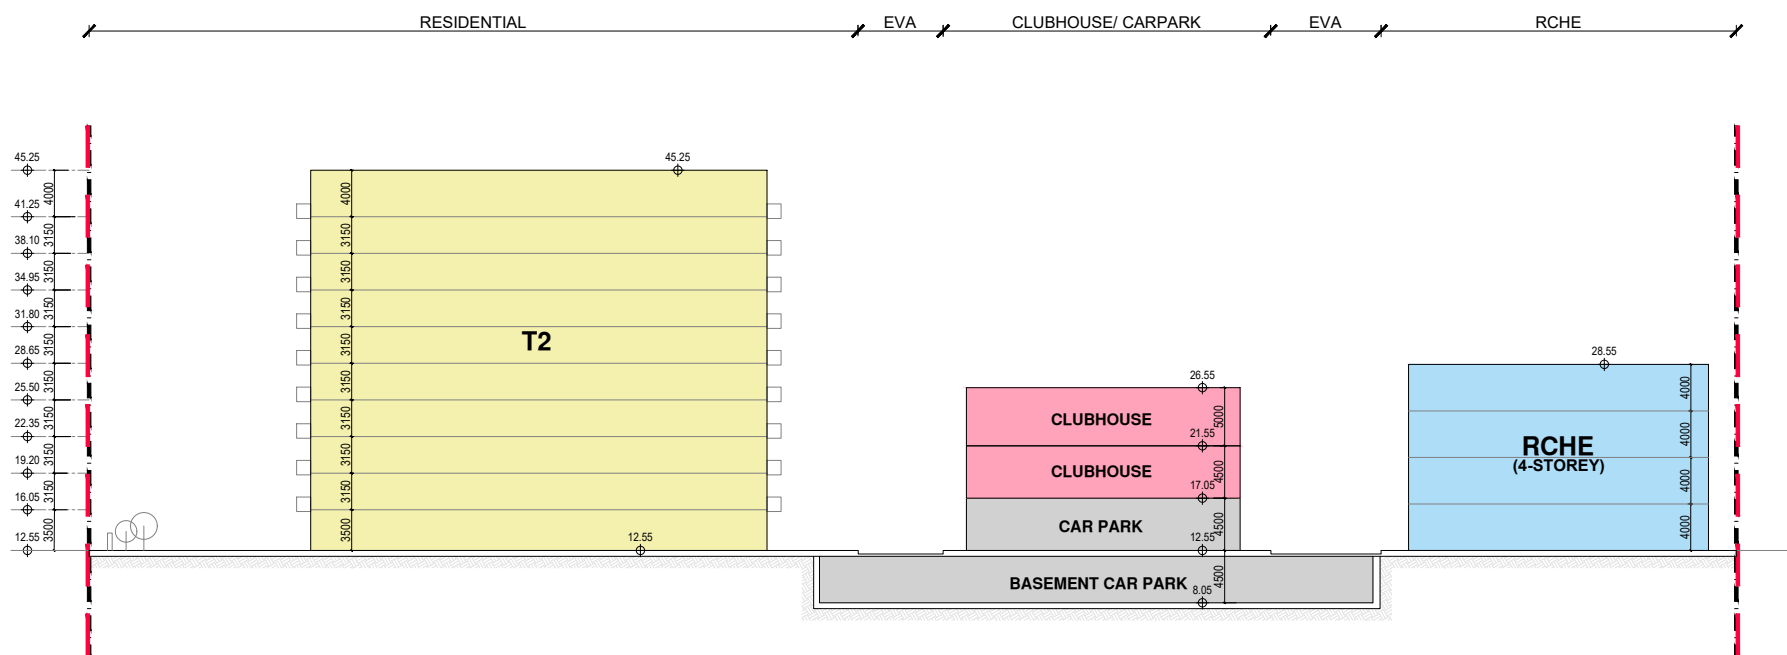


- LEGEND
- CDA Zone Boundary
 - Application Site Boundary

SCHEMATIC SECTION D

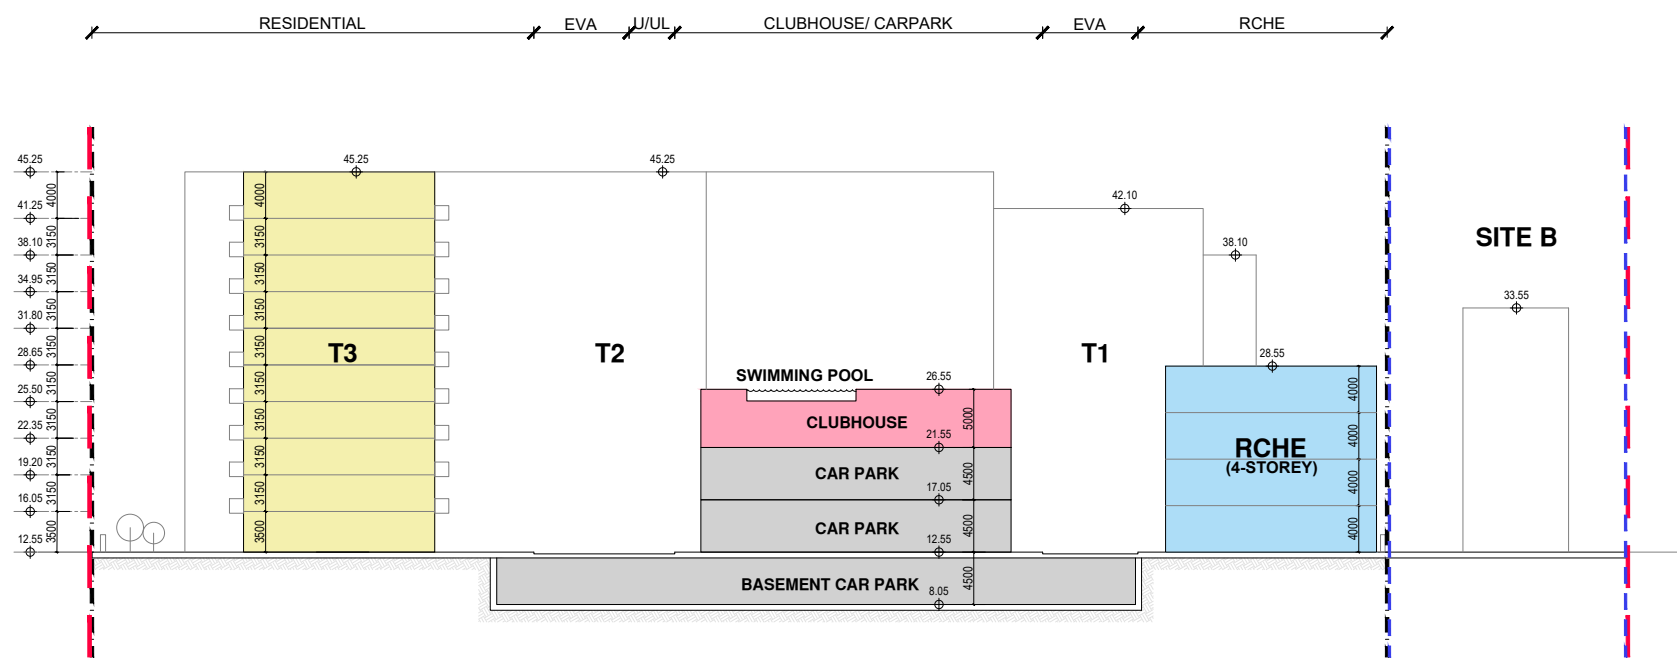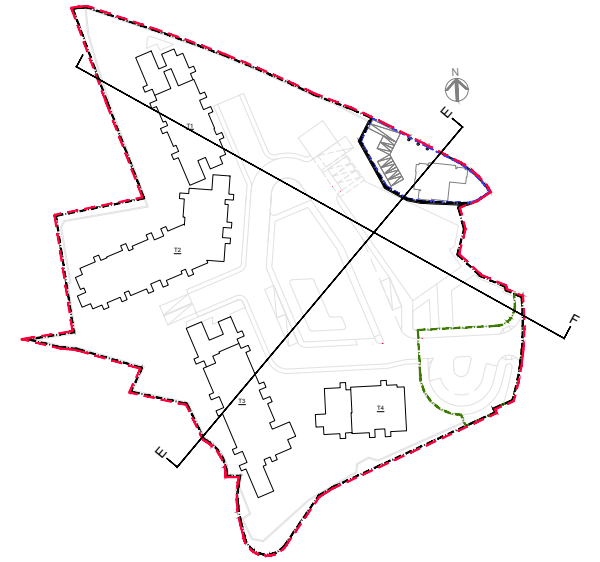

SCHEMATIC SECTION E

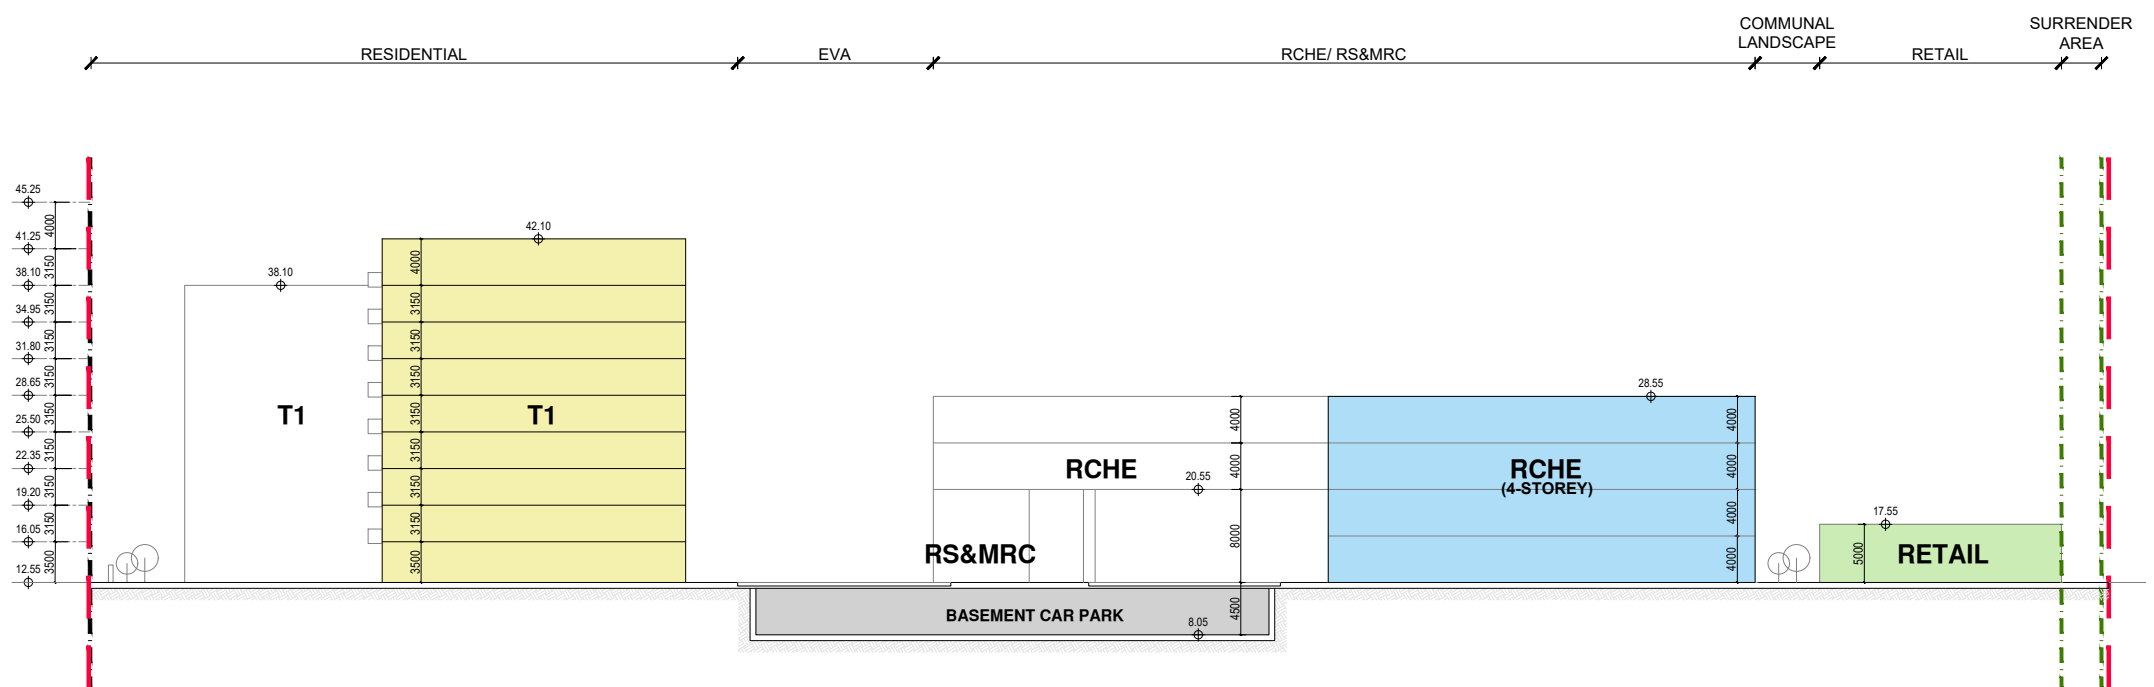

SCHEMATIC SECTION F

- LEGEND
- CDA Zone Boundary
 - Application Site Boundary
 - Site (B) Boundary
 - Surrender Area