


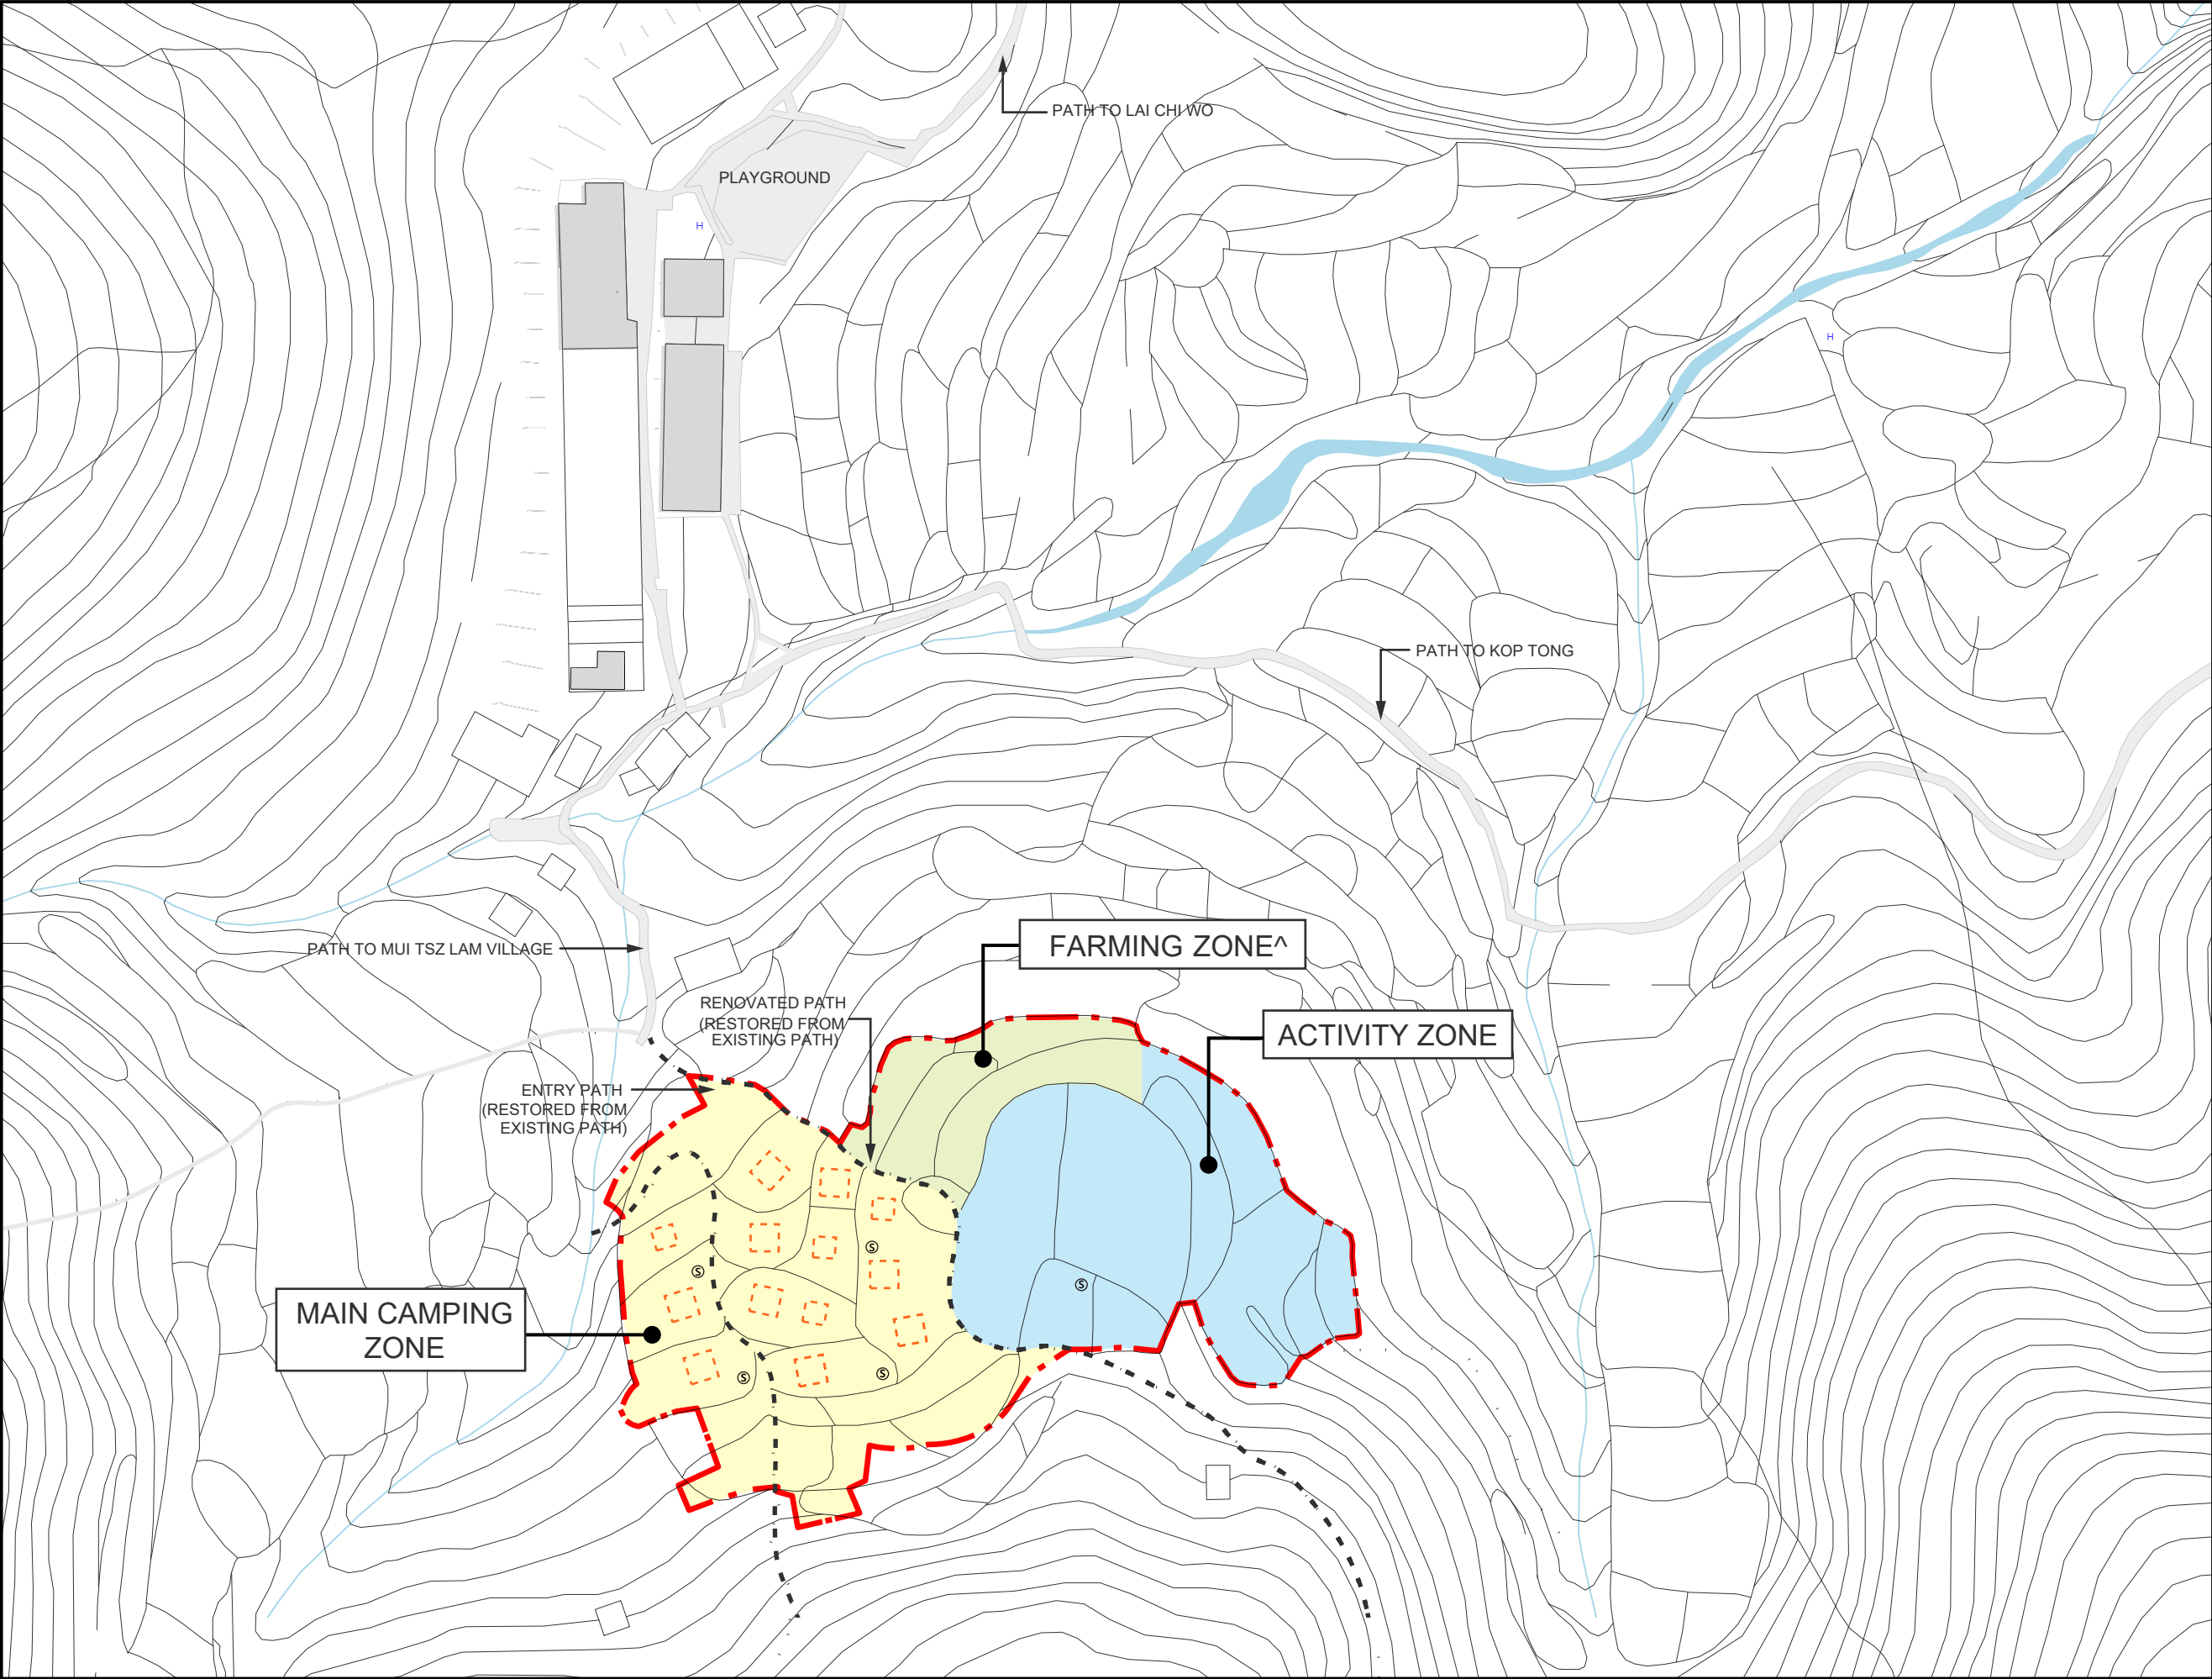

LEGEND

- APPLICATION BOUNDARY
- EXISTING PATHS
- RESTORED PATHS
- EXISTING STREAM
- REMOVABLE WOOD DECK*
SMALL - 3m x 3m (L x W)
LARGE - 3m x 7m (L x W)
- ENHANCEMENT
PLANTING AREA
- SOAKAWAY PIT
30cm x 30cm x 60cm (L x W x D)


*All removable deck will be placed on the ground outside the 1-m tree protection zone.
^Farming activities will only be done by staff.

NO.	DATE	REVISIONS	DESIGNED	REVIEWED

PROJECT:
Renewal of Planning Approval for Temporary Holiday Camp with Ancillary Facilities and Associated Excavation of Land (For a Period of 3 Years)

TITLE:
LAYOUT PLAN

DATE: 05/2026		SCALE: 1:400@A3	
DESIGNED: (MF)		REVIEWED: (KL)	
JOB NO.	DRAWING NO. FIGURE 1		REV. NO. -

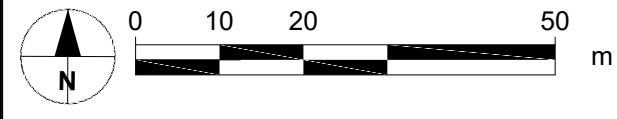

INDICATIVE ONLY