


Appendix A

Architectural Drawing for the Proposed Development

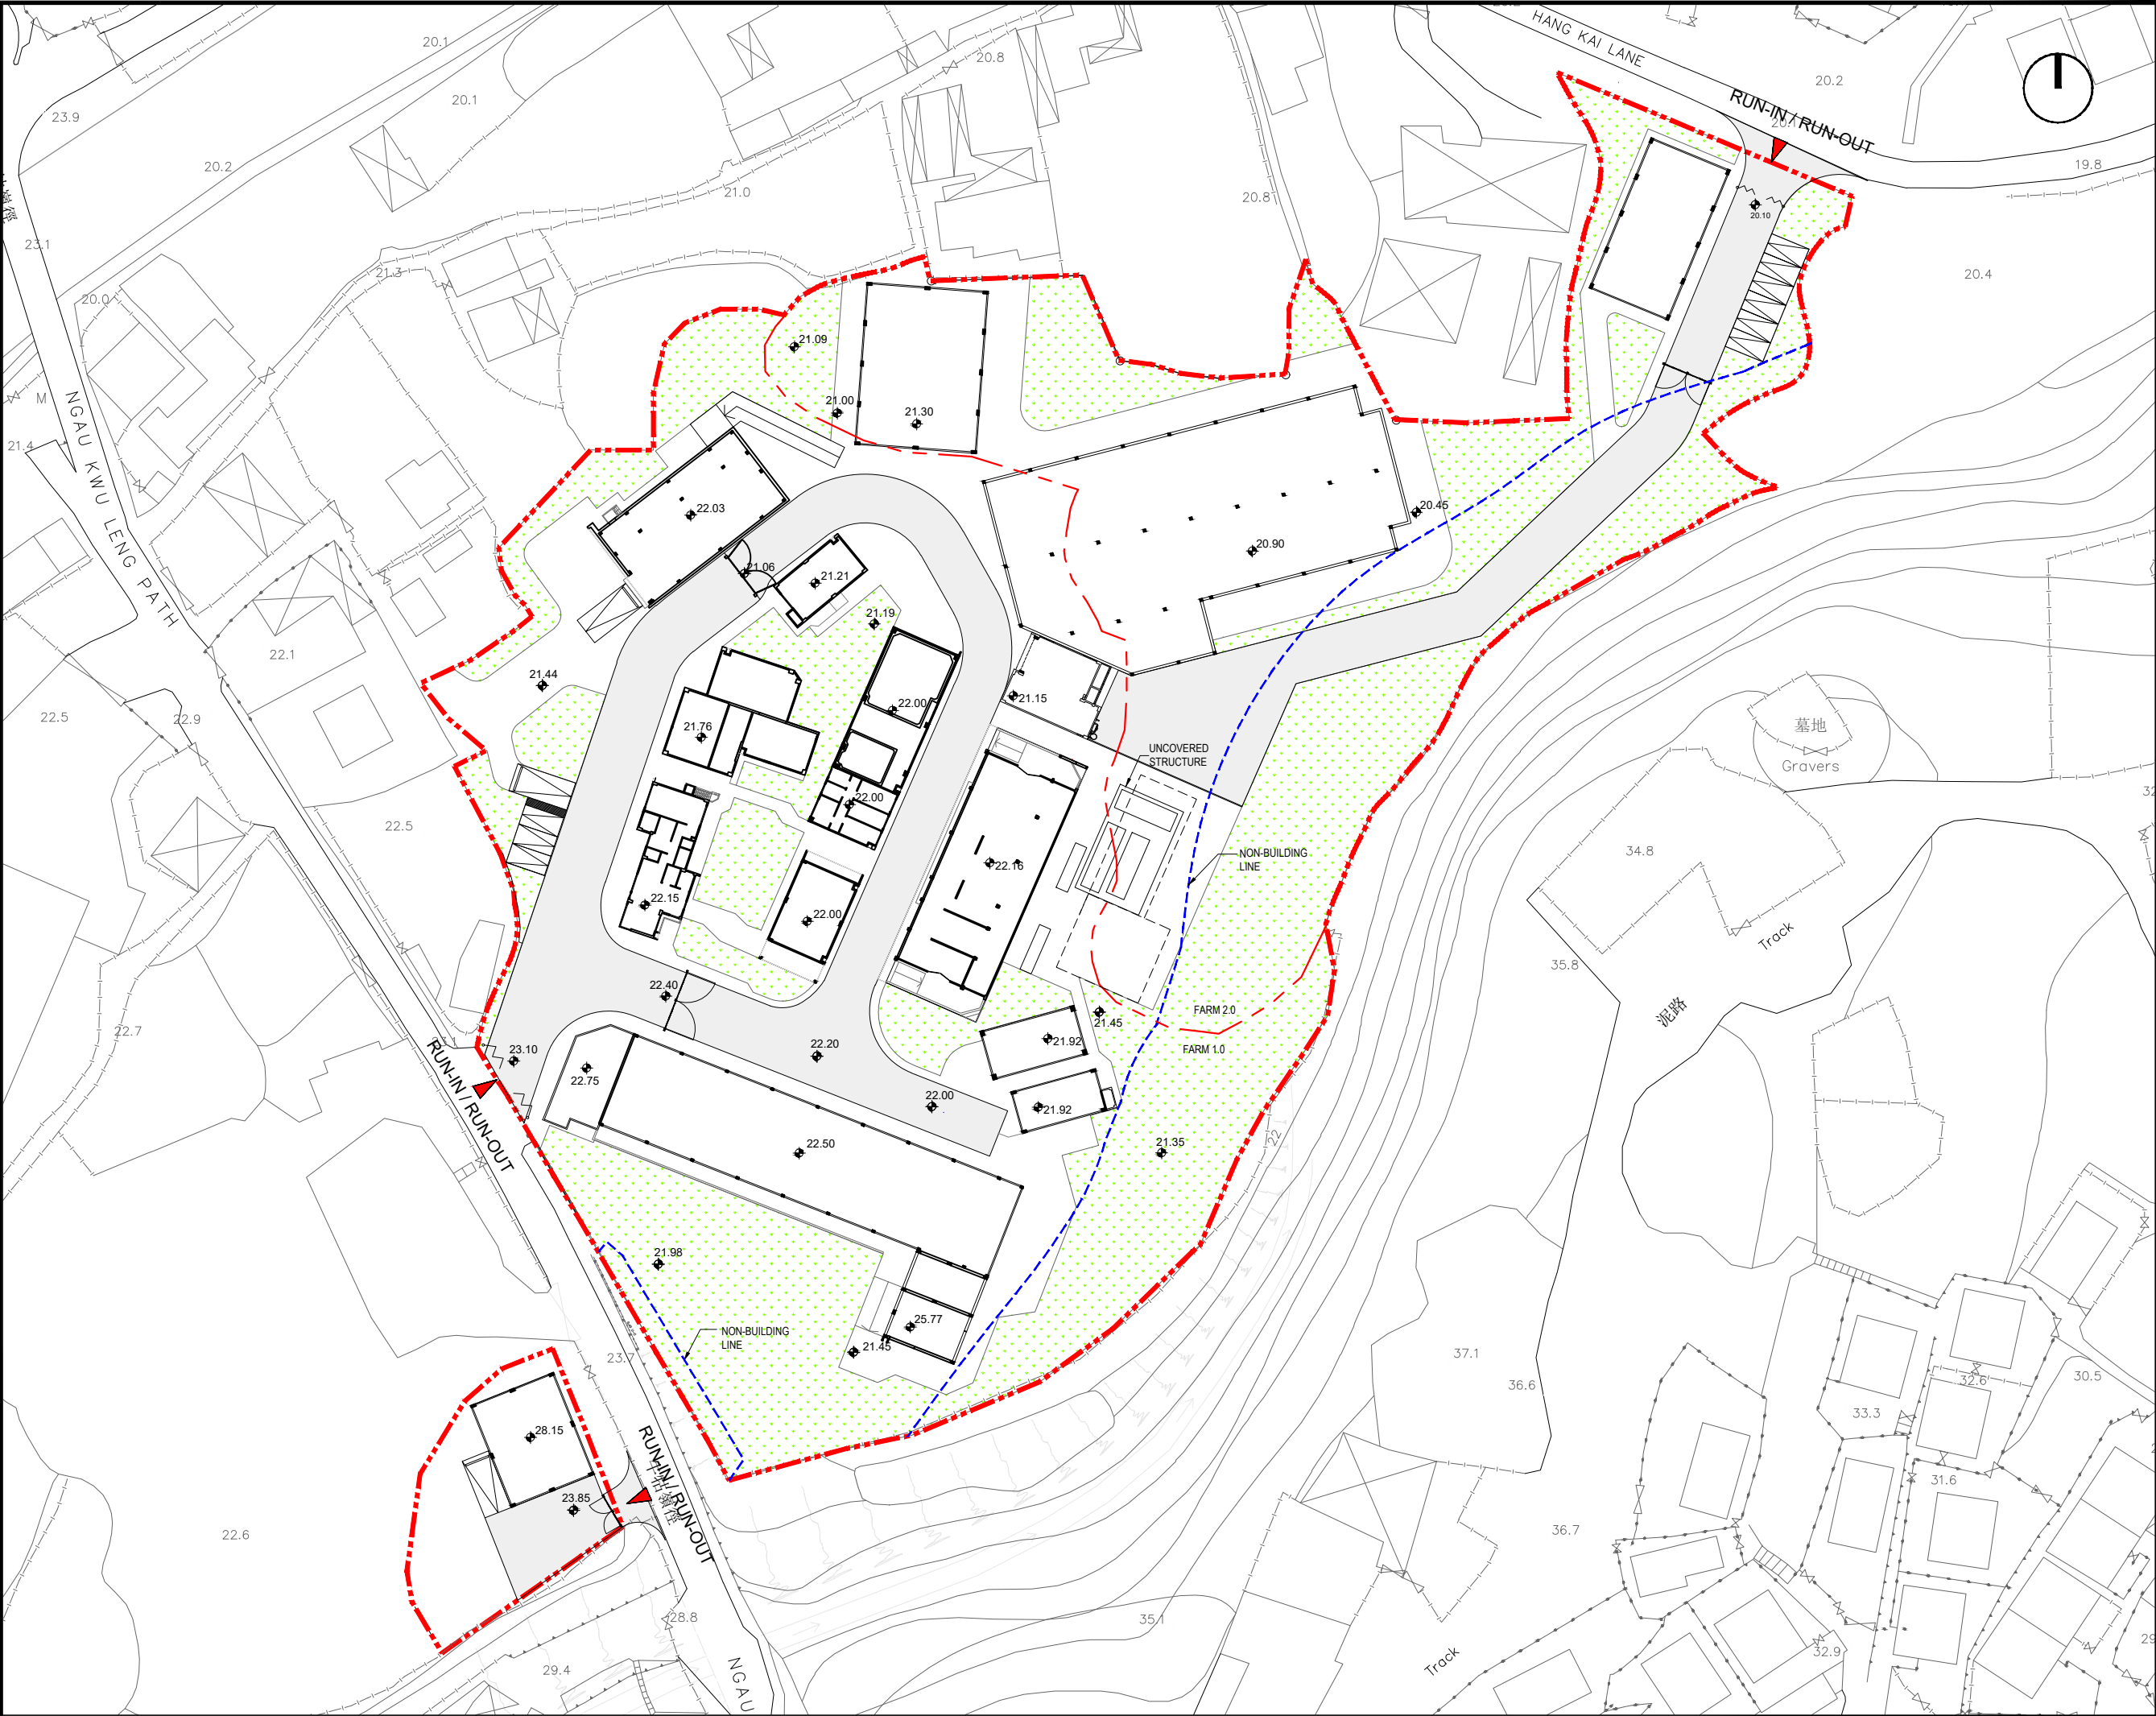

B.L.D REF -

F.S.D REF -

Rev.	Date	Description	Drawn

GENERAL NOTES:

1.DO NOT SCALE DRAWING. FIGURED DIMENSIONS ARE TO BE FOLLOWED.

2.ALL DIMENSIONS ARE TO BE CHECKED AT SITE BY THE MAIN CONTRACTOR.

3.ALL RIGHT RESERVED. REPRODUCTION IN ANY FORM MUST BE APPROVED BY CLIENT/OWNER.

4.READ THIS DRAWING IN CONNECTION WITH GENERAL ARCHITECTURAL PLANS, STRUCTURAL PLANS, AND OTHER RELATED DRAWINGS.

Site Boundary

Non-Building Line

Greenery Area

Proposed Underground Structure

CLIENT:

CityU

香港城市大學

City University of Hong Kong

LEAD CONSULTANT:

ARUP

CONTRACT NO.:

CDO/CPD/2/159/21

JOB TITLE:

APPLICATION FOR PLANNING PERMISSION UNDER SECTION 16 OF THE TOWN PLANNING ORDINANCE (CAP. 131) FOR PROPOSED TEMPORARY EDUCATIONAL INSTITUTION (TEACHING FARM) FOR A PERIOD OF THREE YEARS AND EXCAVATION OF LAND AT VARIOUS LOTS IN D.D. 16, WO TONG PUI, TAI PO, NEW TERRITORIES

DRAWING TITTLE:

MASTER LAYOUT PLAN (G/F)

DRAWING NO:

A001

SCALE

1:750 @A3

ISSUED DATE:

09/07/2026


DRAWN BY:

JS

CHECKED BY:

FY

REV.

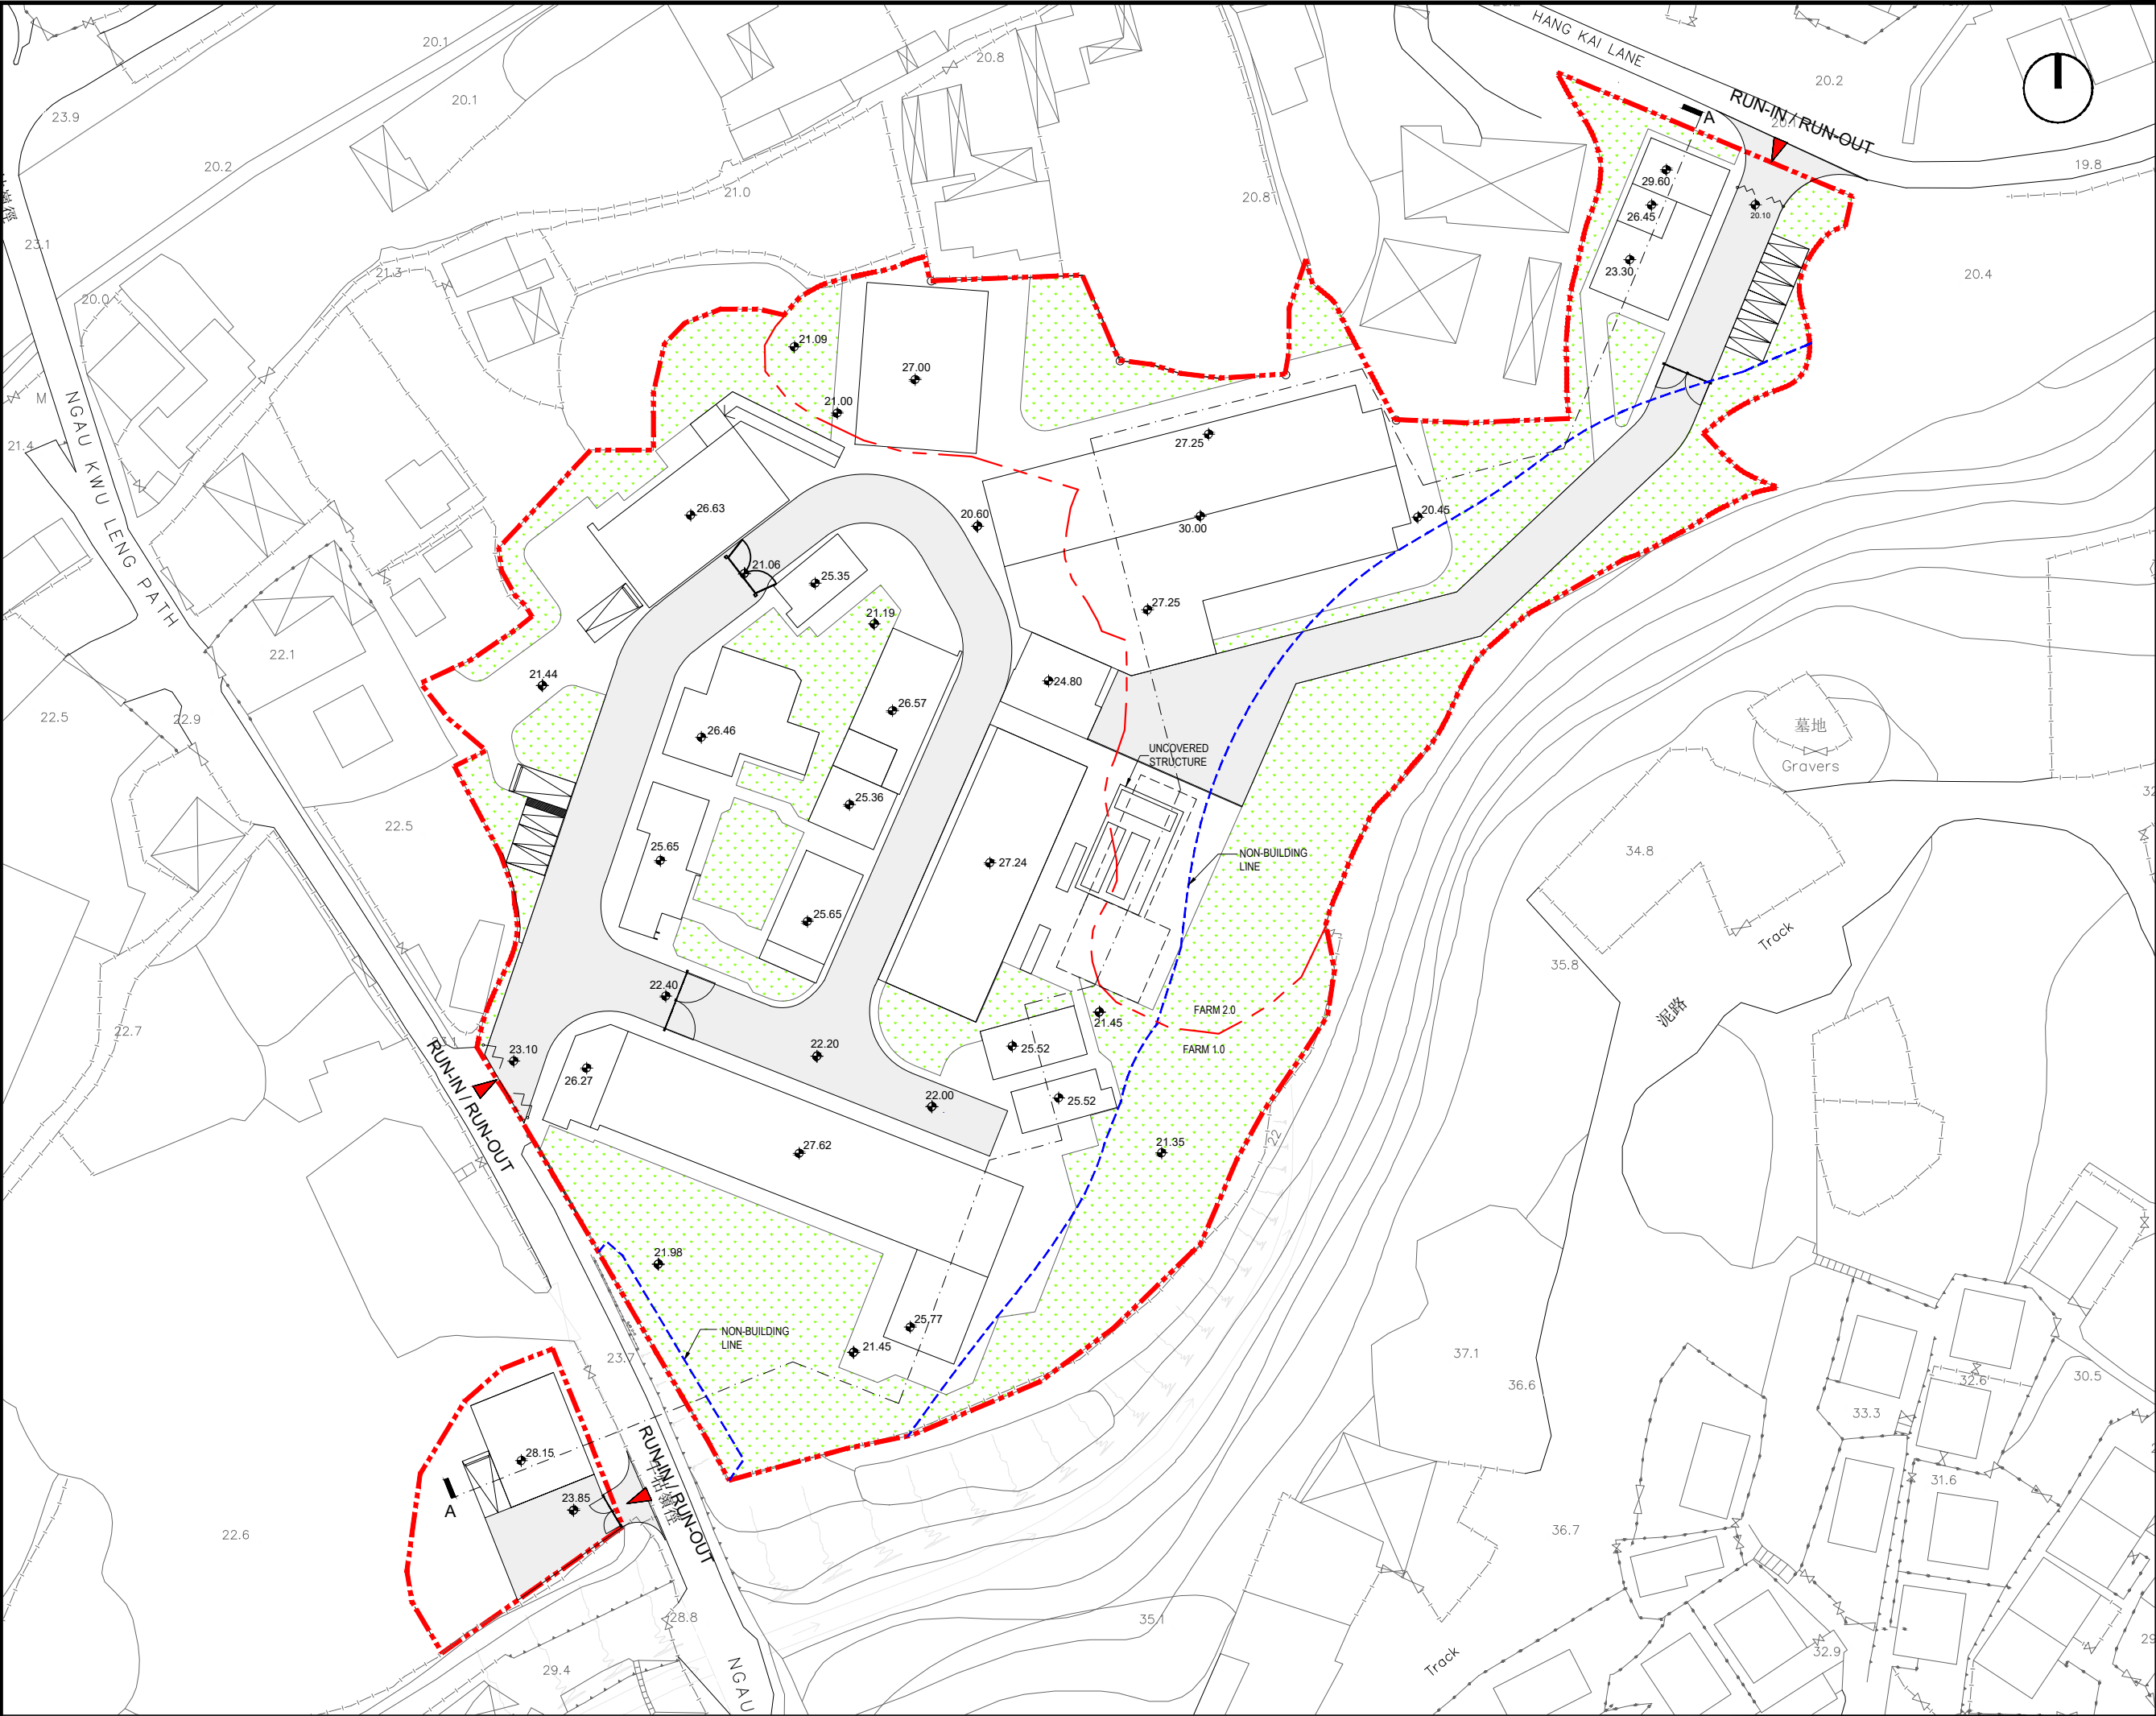

B.L.D REF -

F.S.D REF -

Rev.	Date	Description	Drawn

GENERAL NOTES:
1.DO NOT SCALE DRAWING. FIGURED DIMENSIONS ARE TO BE FOLLOWED.
2.ALL DIMENSIONS ARE TO BE CHECKED AT SITE BY THE MAIN CONTRACTOR.
3.ALL RIGHT RESERVED. REPRODUCTION IN ANY FORM MUST BE APPROVED BY CLIENT/OWNER.
4.READ THIS DRAWING IN CONNECTION WITH GENERAL ARCHITECTURAL PLANS, STRUCTURAL PLANS, AND OTHER RELATED DRAWINGS.

Site Boundary

Non-Building Line

Greenery Area

Proposed Underground Structure

CLIENT:

CityU

香港城市大學
City University of Hong Kong

LEAD CONSULTANT:

ARUP

CONTRACT NO.:

CDO/CPD/2/159/21

JOB TITLE:

APPLICATION FOR PLANNING PERMISSION UNDER SECTION 16 OF THE TOWN PLANNING ORDINANCE (CAP. 131) FOR PROPOSED TEMPORARY EDUCATIONAL INSTITUTION (TEACHING FARM) FOR A PERIOD OF THREE YEARS AND EXCAVATION OF LAND AT VARIOUS LOTS IN D.D. 16, WO TONG PUI, TAI PO, NEW TERRITORIES

DRAWING TITTLE:

MASTER LAYOUT PLAN (R/F)

DRAWING NO:

A002

SCALE

1:750 @A3

ISSUED DATE:

09/07/2026


DRAWN BY:

JS

CHECKED BY:

FY

REV.

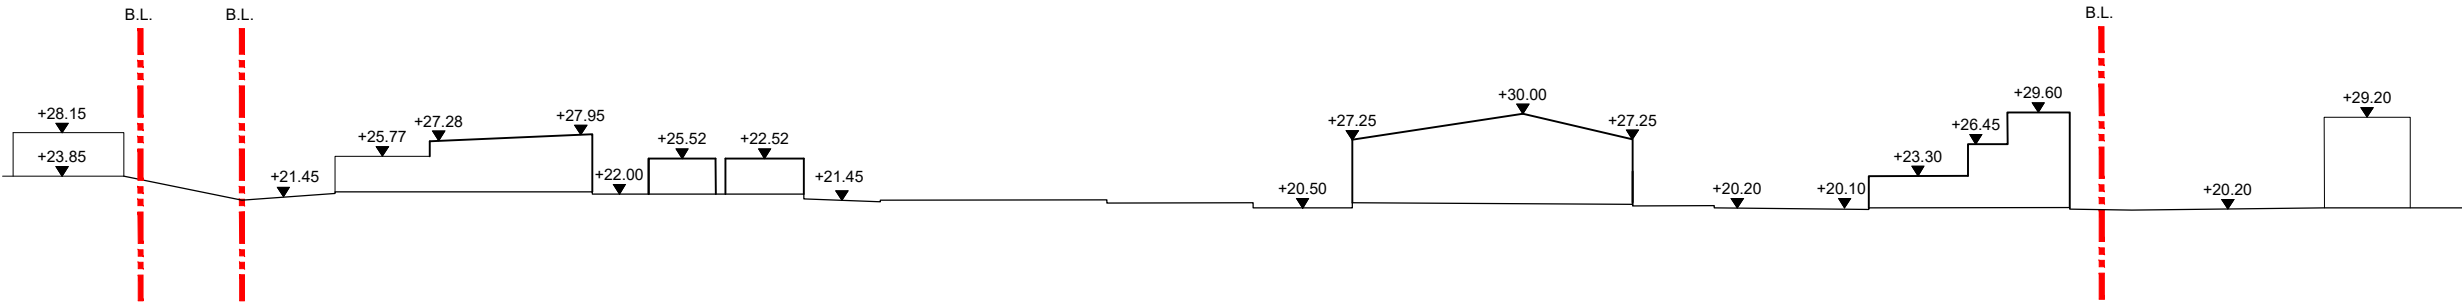

B.L.D REF -			
F.S.D REF -			
Rev.	Date	Description	Drawn
GENERAL NOTES:			
1.DO NOT SCALE DRAWING. FIGURED DIMENSIONS ARE TO BE FOLLOWED.			
2.ALL DIMENSIONS ARE TO BE CHECKED AT SITE BY THE MAIN CONTRACTOR.			
3.ALL RIGHT RESERVED. REPRODUCTION IN ANY FORM MUST BE APPROVED BY CLIENT/OWNER.			
4.READ THIS DRAWING IN CONNECTION WITH GENERAL ARCHITECTURAL PLANS, STRUCTURAL PLANS, AND OTHER RELATED DRAWINGS.			
Site Boundary			

CLIENT:



香港城市大學
City University of Hong Kong

LEAD CONSULTANT:



CONTRACT NO.:

CDO/CPD/2/159/21

JOB TITLE:

APPLICATION FOR PLANNING PERMISSION UNDER SECTION 16 OF THE TOWN PLANNING ORDINANCE (CAP. 131) FOR PROPOSED TEMPORARY EDUCATIONAL INSTITUTION (TEACHING FARM) FOR A PERIOD OF THREE YEARS AND EXCAVATION OF LAND AT VARIOUS LOTS IN D.D. 16, WO TONG PUI, TAI PO, NEW TERRITORIES

DRAWING TITTLE:

SITE SECTION

DRAWING NO:

A003

SCALE

1:750 @A3

ISSUED DATE:

09/07/2026

DRAWN BY:

JS

CHECKED BY:

FY

REV.