


[illegible]

SITE LAYOUT PLAN

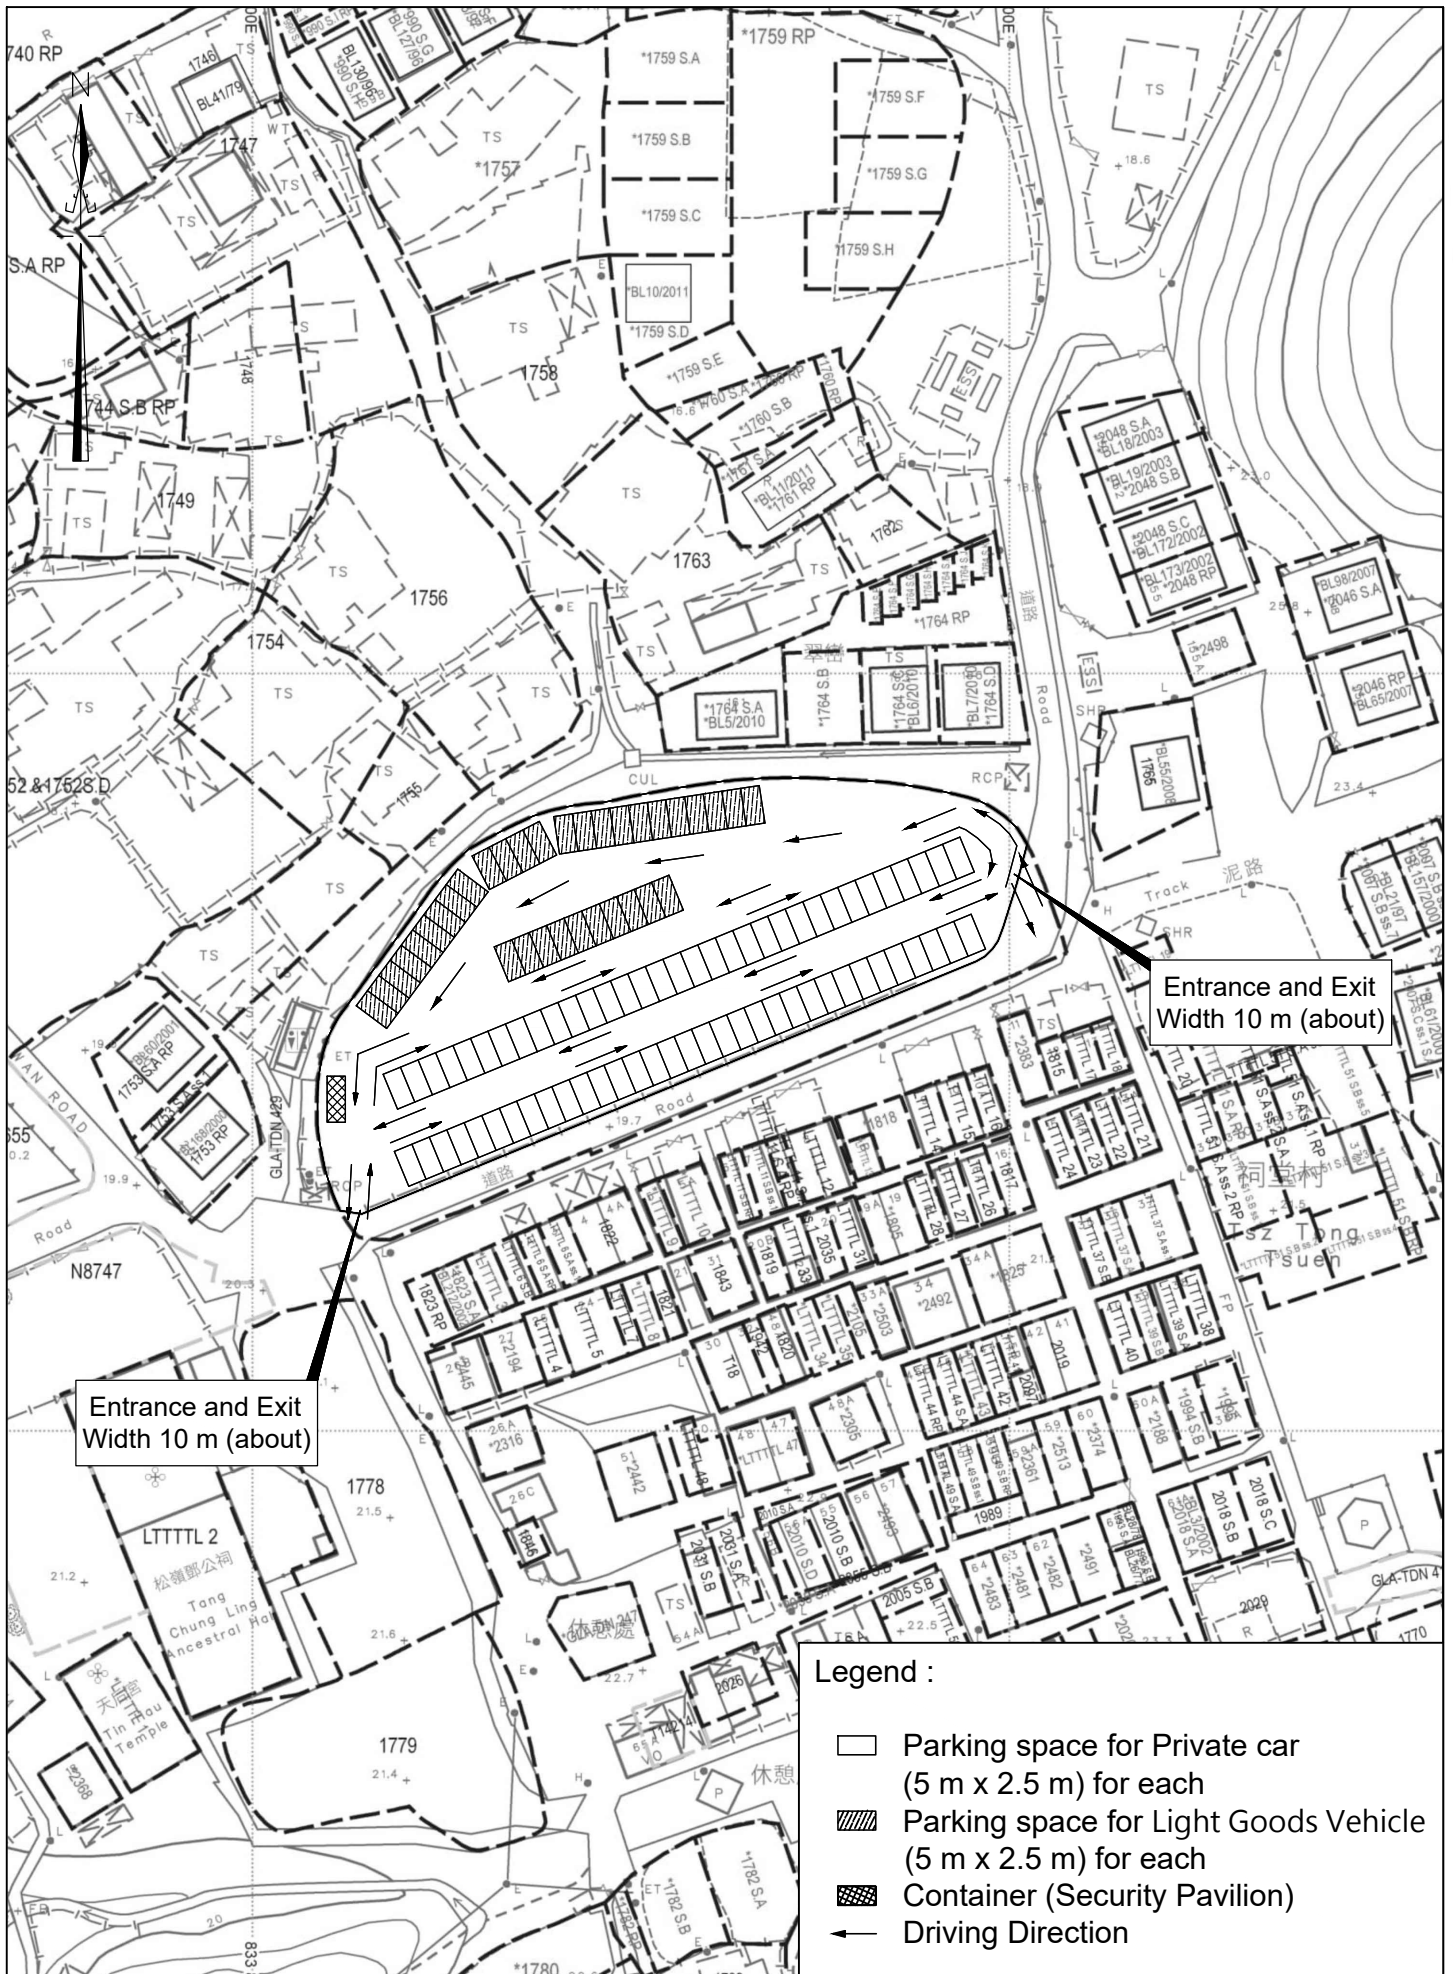


Access Plan



The map illustrates the proposed access and circulation for a development. Key features include:

- Existing Access:** Indicated by solid lines and labels at various points, including the intersection with Sui Wan Road and along the eastern boundary.
- Proposed Access:** Indicated by dashed lines and labels, showing new access points and passing places.
- Passing Place:** Labeled at several locations, including the intersection with Sui Wan Road and along the eastern boundary.
- Entrance and Exit:** Labeled at the bottom of the map, with a width of approximately 10 meters.
- Dimensions:** Various dimensions are provided for the proposed access points and passing places, such as 3.04m, 2.60m, 3.70m, 3.90m, 3.60m, 7.55m, 3.70m, 3.96m, 4.14m, 3.50m, and 3.10m.
- Plot Numbers:** Numerous plot numbers are visible, including 1730 S.A, 1733 S.B, 1733 S.C, 1733 S.D, 1733 S.E, 1733 S.F, 1733 S.G, 1733 S.H, 1733 S.I, 1733 S.J, 1733 S.K, 1733 S.L, 1733 S.M, 1733 S.N, 1733 S.O, 1733 S.P, 1733 S.Q, 1733 S.R, 1733 S.S, 1733 S.T, 1733 S.U, 1733 S.V, 1733 S.W, 1733 S.X, 1733 S.Y, 1733 S.Z, 1733 S.AA, 1733 S.AB, 1733 S.AC, 1733 S.AD, 1733 S.AE, 1733 S.AF, 1733 S.AG, 1733 S.AH, 1733 S.AI, 1733 S.AJ, 1733 S.AK, 1733 S.AL, 1733 S.AM, 1733 S.AN, 1733 S.AO, 1733 S.AP, 1733 S.AQ, 1733 S.AR, 1733 S.AT, 1733 S.AU, 1733 S.AV, 1733 S.AW, 1733 S.AX, 1733 S.AY, 1733 S.AZ, 1733 S.BA, 1733 S.BB, 1733 S.BC, 1733 S.BD, 1733 S.BE, 1733 S.BF, 1733 S.BG, 1733 S.BH, 1733 S.BI, 1733 S.BJ, 1733 S.BK, 1733 S.BL, 1733 S.BM, 1733 S.BN, 1733 S.BO, 1733 S.BP, 1733 S.BQ, 1733 S.BR, 1733 S.BT, 1733 S.BU, 1733 S.BV, 1733 S.BW, 1733 S.BX, 1733 S.BY, 1733 S.BZ, 1733 S.CA, 1733 S.CB, 1733 S.CC, 1733 S.CD, 1733 S.CE, 1733 S.CF, 1733 S.CG, 1733 S.CH, 1733 S.CI, 1733 S.CJ, 1733 S.CK, 1733 S.CL, 1733 S.CM, 1733 S.CN, 1733 S.CO, 1733 S.CP, 1733 S.CQ, 1733 S.CR, 1733 S.CT, 1733 S.CU, 1733 S.CV, 1733 S.CW, 1733 S.CX, 1733 S.CY, 1733 S.CZ, 1733 S.DA, 1733 S.DB, 1733 S.DC, 1733 S.DD, 1733 S.DE, 1733 S.DF, 1733 S.DG, 1733 S.DH, 1733 S.DI, 1733 S.DJ, 1733 S.DK, 1733 S.DL, 1733 S.DM, 1733 S.DN, 1733 S.DO, 1733 S.DP, 1733 S.DQ, 1733 S.DR, 1733 S.DT, 1733 S.DU, 1733 S.DV, 1733 S.DW, 1733 S.DX, 1733 S.DY, 1733 S.DZ, 1733 S.EA, 1733 S.EB, 1733 S.EC, 1733 S.ED, 1733 S.EE, 1733 S.EF, 1733 S.EG, 1733 S.EH, 1733 S.EI, 1733 S.EJ, 1733 S.EK, 1733 S.EL, 1733 S.EM, 1733 S.EN, 1733 S.EO, 1733 S.EP, 1733 S.EQ, 1733 S.ER, 1733 S.NM, 1733 S.NN, 1733 S.NO, 1733 S.NP, 1733 S.NQ, 1733 S.NR, 1733 S.NT, 1733 S.NU, 1733 S.NV, 1733 S.NW, 1733 S.NX, 1733 S.NY, 1733 S.NZ, 1733 S.OA, 1733 S.OB, 1733 S.OC, 1733 S.OD, 1733 S.OE, 1733 S.OF, 1733 S.OG, 1733 S.OH, 1733 S.OI, 1733 S.OJ, 1733 S.OK, 1733 S.OL, 1733 S.OM, 1733 S.ON, 1733 S.OO, 1733 S.OP, 1733 S.OQ, 1733 S.OR, 1733 S.OT, 1733 S.OU, 1733 S.OV, 1733 S.OW, 1733 S.OX, 1733 S.OY, 1733 S.OZ, 1733 S.PA, 1733 S.PB, 1733 S.PC, 1733 S.PD, 1733 S.PE, 1733 S.PF, 1733 S.PG, 1733 S.PH, 1733 S.PI, 1733 S.PJ, 1733 S.PK, 1733 S.PL, 1733 S.PM, 1733 S.PN, 1733 S.PO, 1733 S.PP, 1733 S.PQ, 1733 S.PR, 1733 S.PT, 1733 S.PU, 1733 S.PV, 1733 S.PW, 1733 S.PX, 1733 S.PY, 1733 S.P

Existing Access




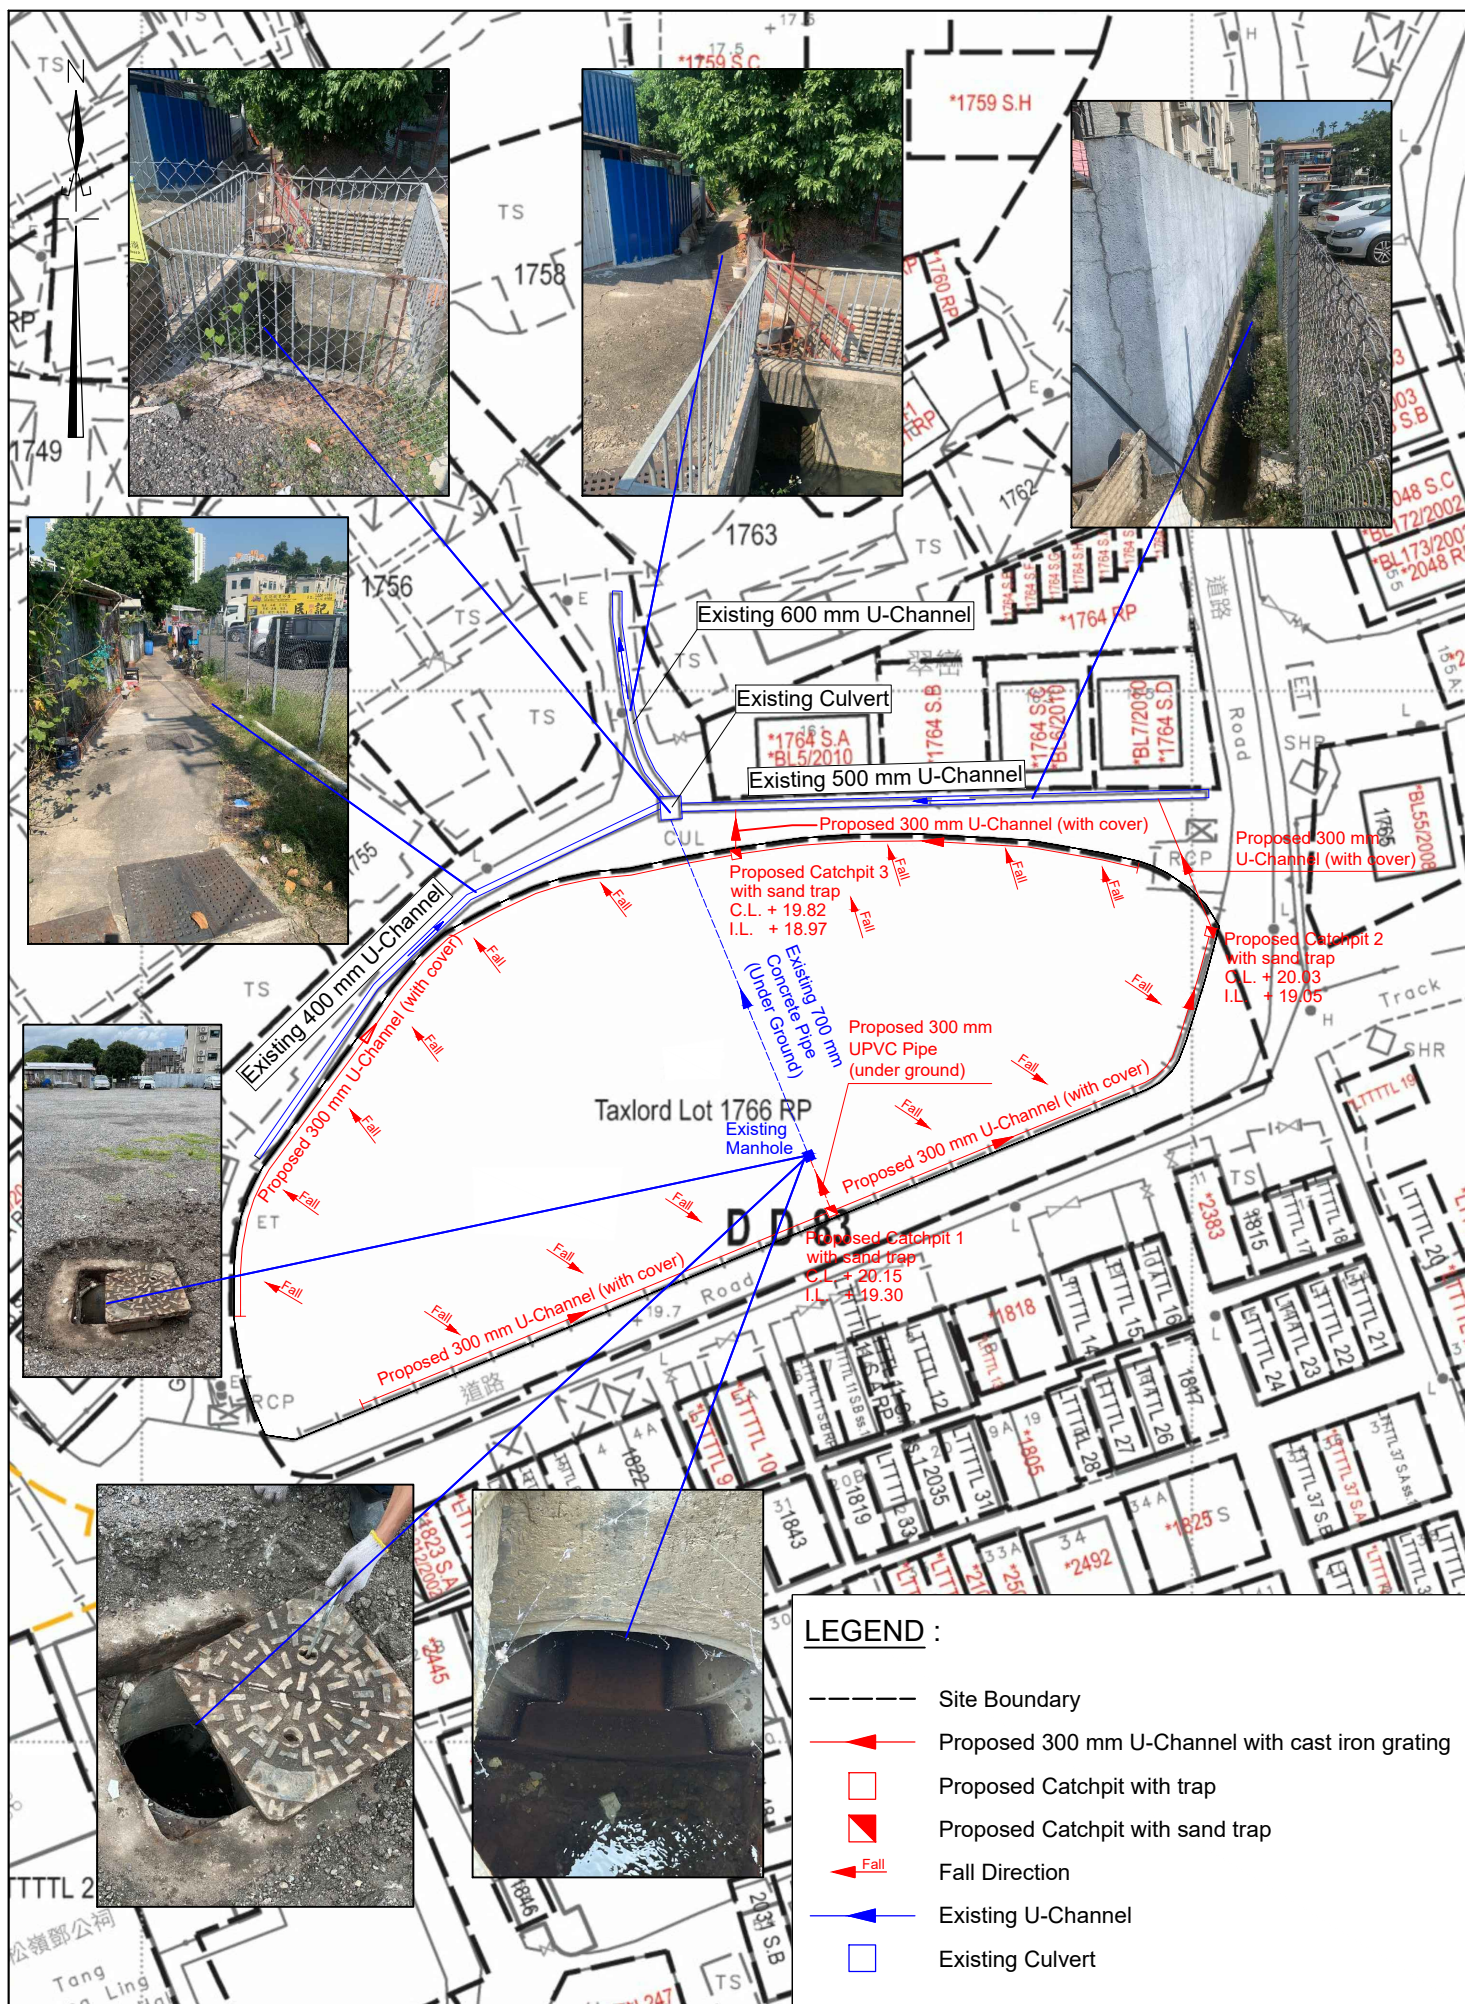

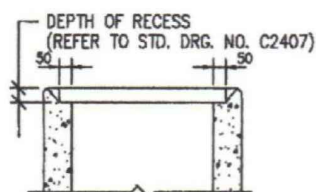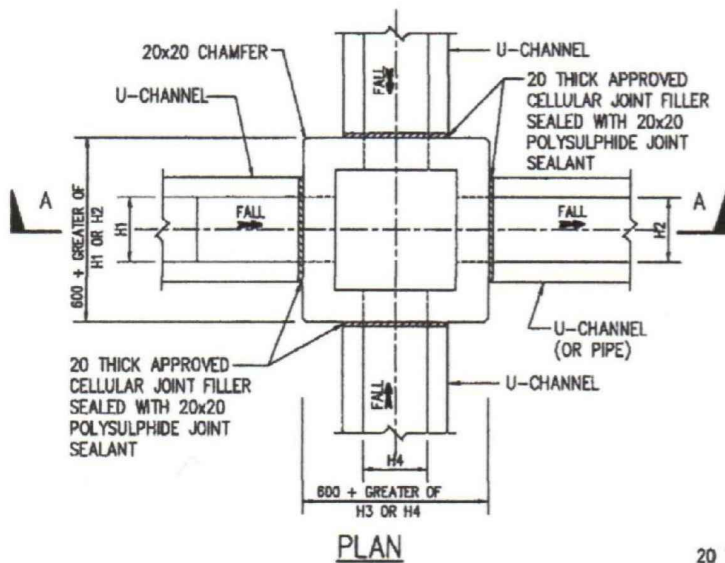

ALTERNATIVE TOP SECTION FOR PRECAST CONCRETE COVER


STANDARD CATCHPIT DETAILS (ACCORDING TO CEDD'S DRAWING NO. C2405I & 2406I)

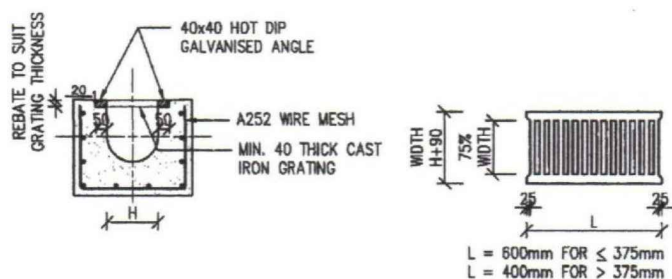

TYPICAL SECTION (DIMENSIONS ARE FOR GUIDANCE ONLY, CONTRACTOR MAY SUBMIT EQUIVALENT TYPE)

CAST IRON GRATING


U-CHANNEL WITH CAST IRON GRATING (UP TO H OF 525) (ACCORDING TO CEDD'S DRAWING NO. C2412E)

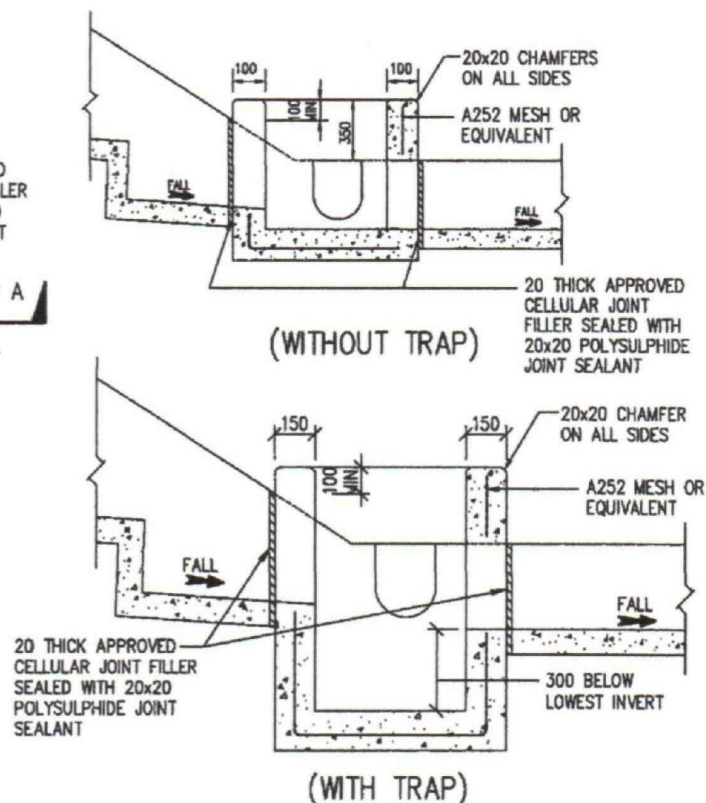

NOTES

SECTION A - A

- (1) ALL DIMENSIONS ARE IN MILLIMETRES.
- (2) SIZE - DEPTH : $D \leq 750$
WIDTH : $W \geq 3B$
LENGTH : $L = 4.8D^{0.67} H^{0.5} F^{-0.5} > 4B$
- (3) GRADED STONE FILTER SHALL BE CRUSHER RUN GRANITE AGGREGATE.
- (4) THE SANDTRAP SHALL BE REGULARLY DESILTED TO AVOID BLOCKAGE.

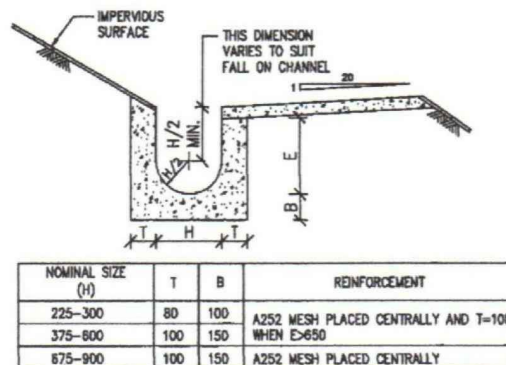

TYPICAL U-CHANNEL DETAILS (ACCORDING TO CEDD'S DRAWING NO. C2410G) N.T.S.

NOTES FOR U-CHANNEL

- (1) THE COVER OF PROPOSED U-CHANNEL SHALL BE FLUSH WITH THE PATH SURFACE AND ANY HOLE IN SUCH COVER SHALL NOT EXCEED 20mm IN ONE DIMENSION.
- (2) CAST IRON GRATINGS TO BE USED SHALL BE COMPLIANCE WITH BS 437:2008.

F.S. NOTES:

1. ALL F.S. SYSTEM TO BE REMAIN UNCHANGED UNLESS OTHERWISE STATED.
2. 5KG CO₂ PORTABLE FIRE EXTINGUISHERS HAS BEEN PROVIDED.


LEGEND:

- 5C

5KG CO₂ PORTABLE FIRE EXTINGUISHER
- THE HATCHED AREAS ARE NOT INCLUDED IN THIS SUBMISSION



F.S. LAYOUT PLAN FOR GROUND FLOOR (1:200)

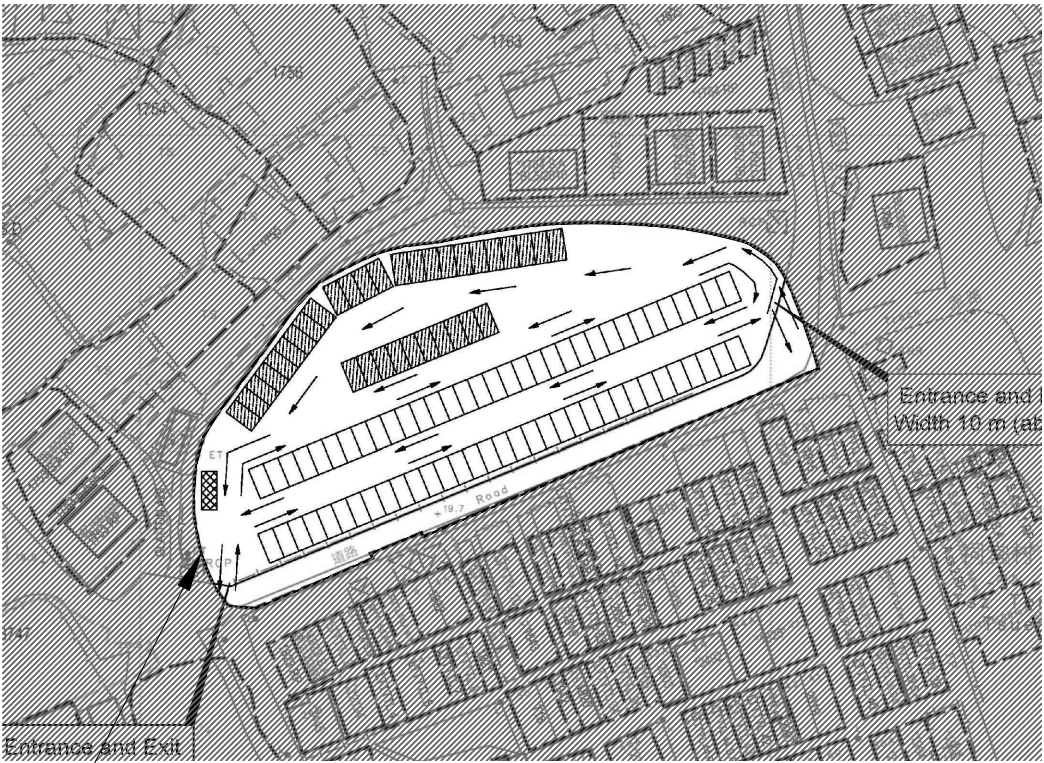

LOT 1766 RP IN D.D. 83 TAXLORD, FANLING,
NEW TERRITORIES
SITE LOCATION PLAN (N.T.S.)

INITIAL SUBMISSION	29/7/2022	--
DESCRIPTION	DATE	REV.
CLIENT :		
F.S.I CONTRACTOR :		
FUNG SHING ELECTRICAL MACHINERY LIMITED		
TEL : (852) 2245 9939 FAX : (852) 3186 3117		
Address : Workshop No. 62, 9/F., Sino Industrial Plaza, No. 9 Kai Cheung Road, Kowloon Bay, Kowloon		
PROJECT :		
RENOVATION WORKS AT LOT 1766 RP IN D.D. 83 TAXLORD, FANLING, NEW TERRITORIES		
TITLE :		
F.S. NOTES, LEGEND, LOCATION PLAN, F.S. LAYOUT PLAN FOR GROUND PLAN		
DRAWN BY : VICKY		
CHECKED BY : SAM		
DRAWING NO : FS-01		
DATE : 3/11/2022		
SCALE : AS SHOWN (A2)	REVISION : -	