




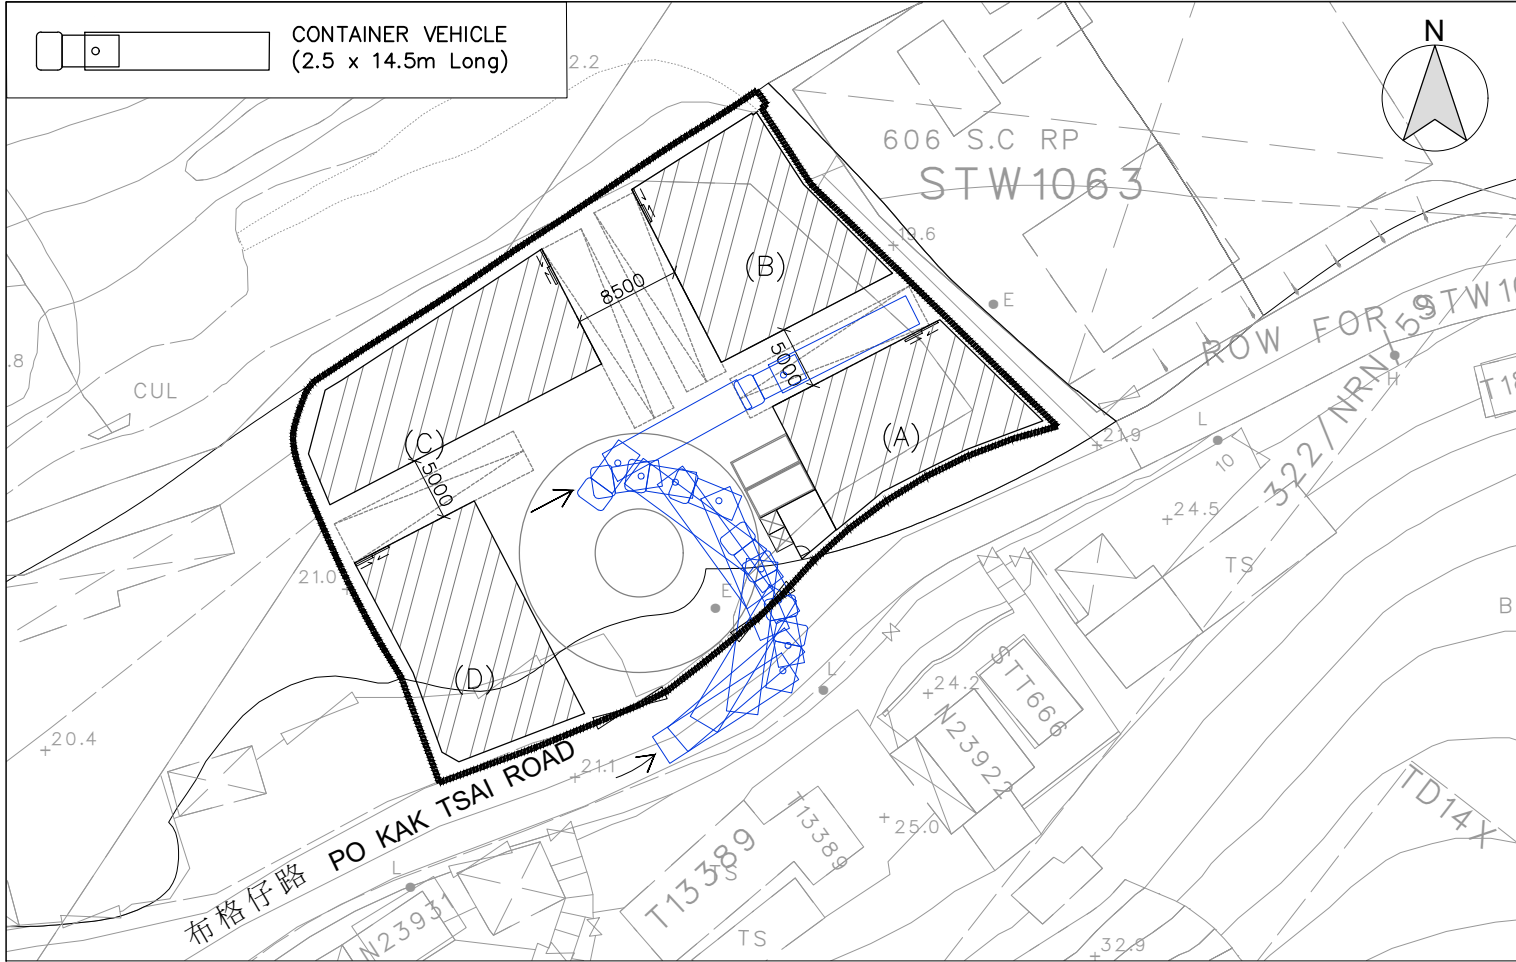


PATH OF CONTAINER VEHICLE IN (WAREHOUSE A)

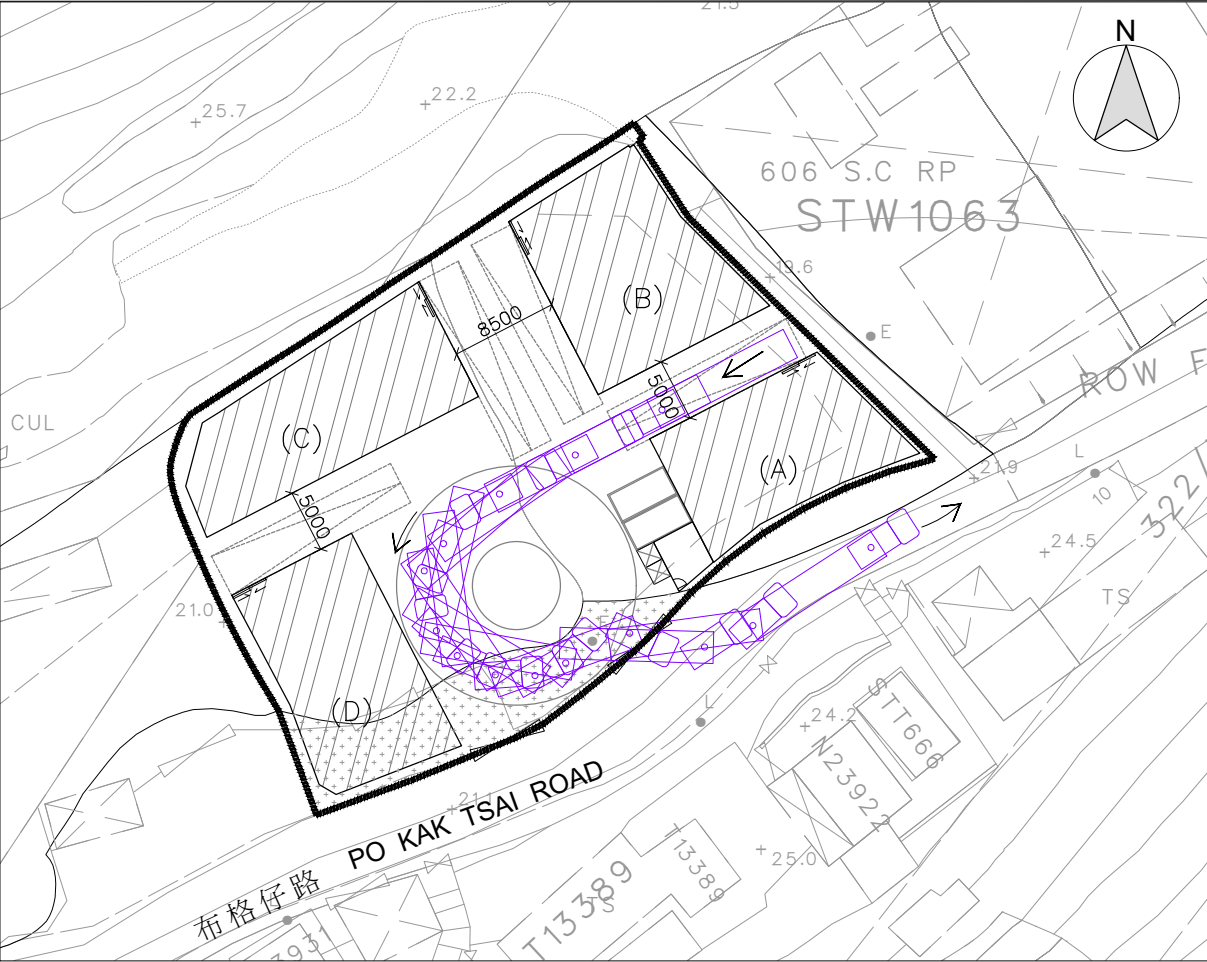

PATH OF CONTAINER VEHICLE OUT (WAREHOUSE A)

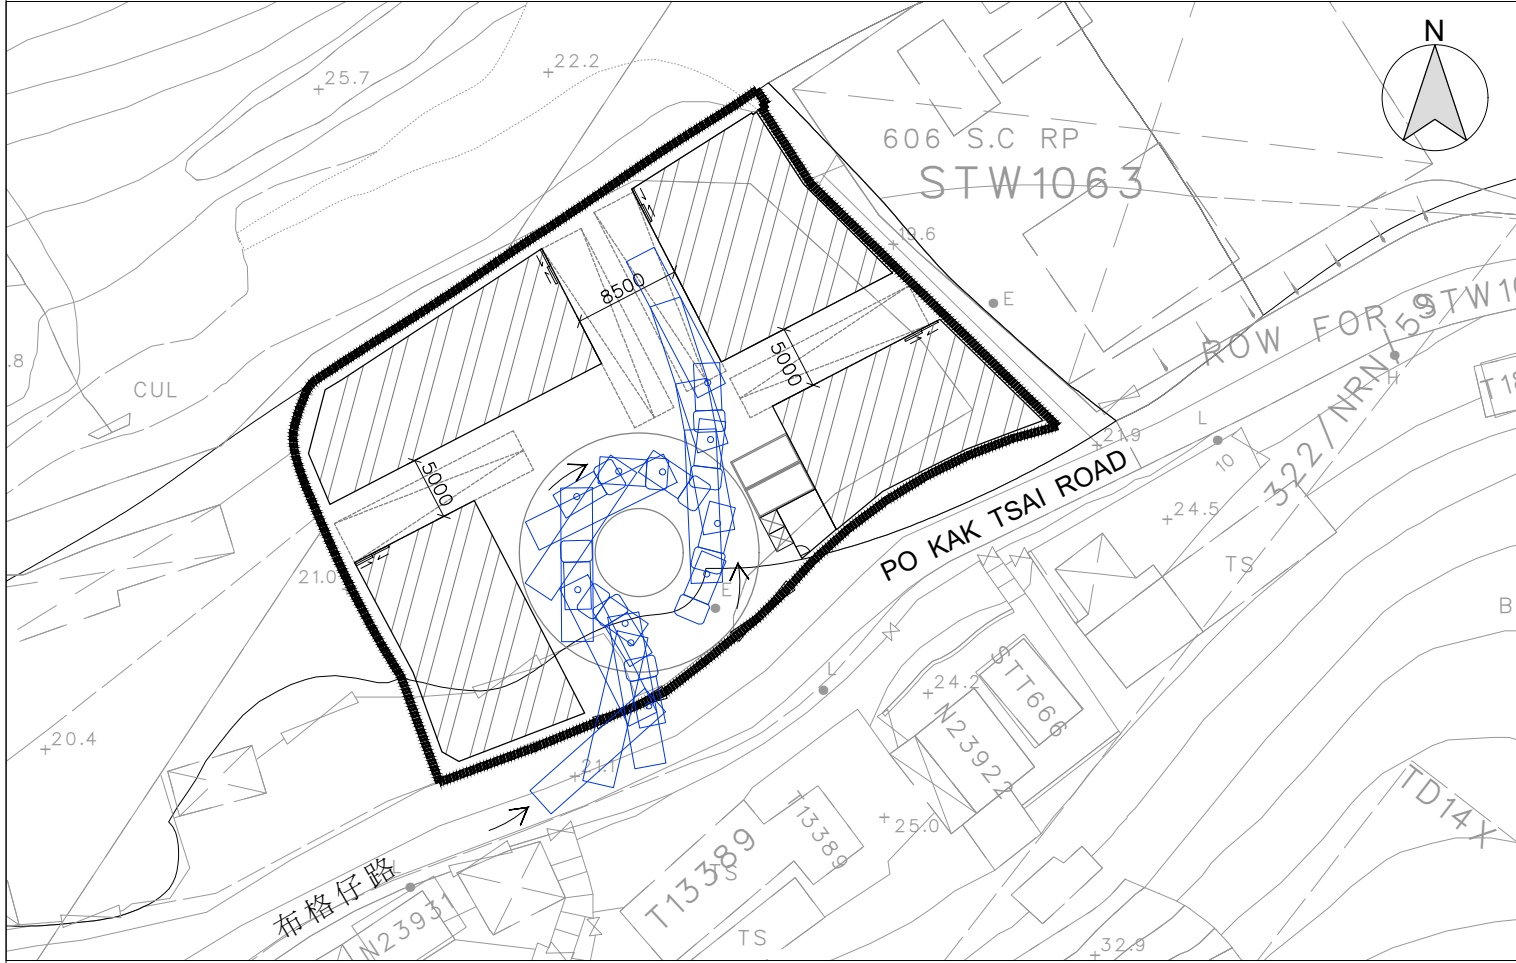


PATH OF CONTAINER VEHICLE IN (WAREHOUSE B)

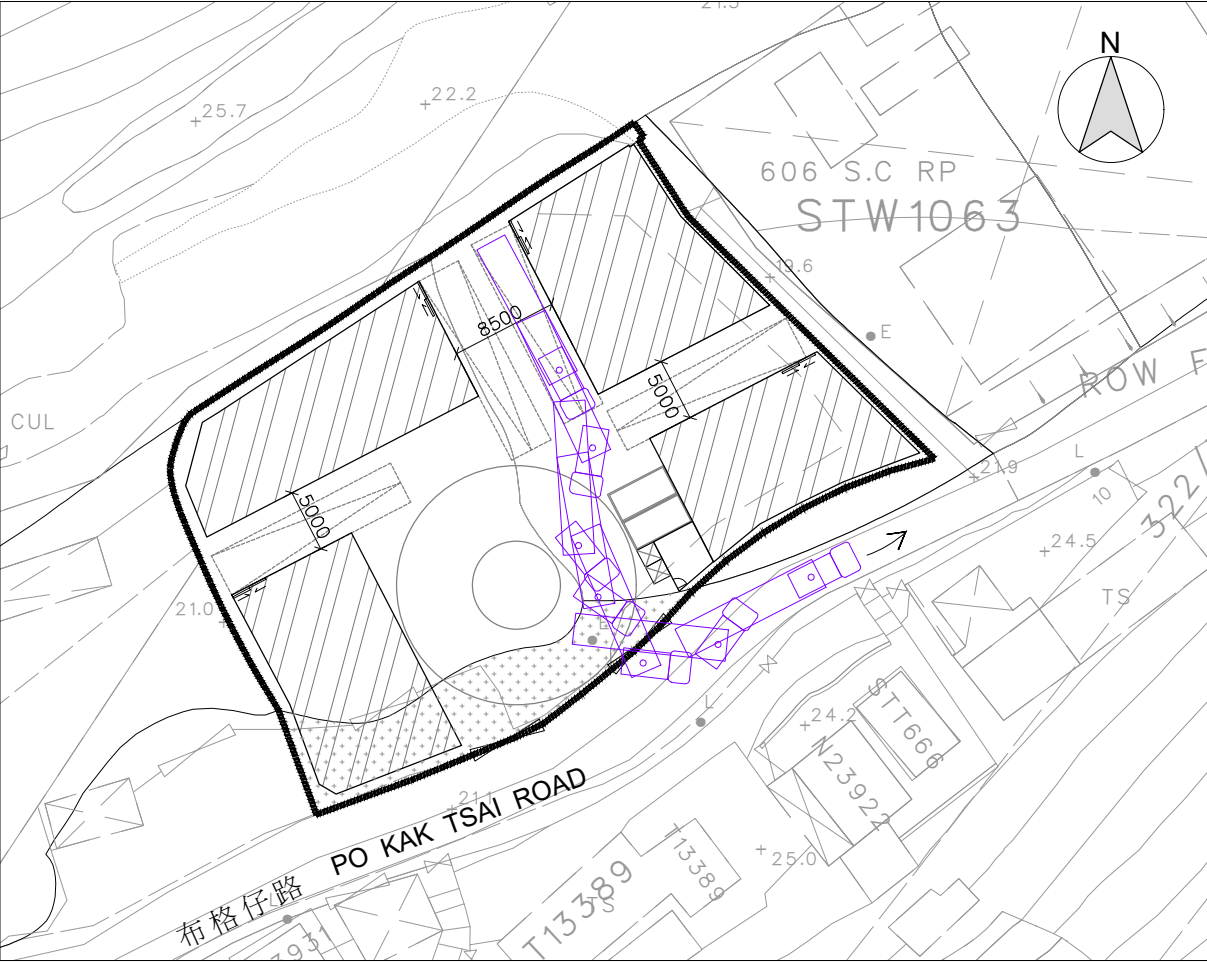


PATH OF CONTAINER VEHICLE OUT (WAREHOUSE B)


B.D. Reference			總平面圖
M.W. Reference			小型工程圖
L.D. Reference			地政圖
F.S.D. Reference			測繪圖
Note			Copyright Reserved nothing may be reprinted or utilized in any form or by any means without Written permission from the M&D.
REV			DESCRIPTION
DATE			
Project			新界粉嶺丈量約份第85約地段第606號A分段餘段(部分)、606號B分段餘段及毗連政府土地
Application			擬議臨時貨物裝卸及貨運設施(為期3年)
Drawing Title			PROPOSED SWEEP PATH ANALYSIS (CONTAINER VEHICLE - WAREHOUSE A & B)
Scale		Revisions	
1:500 (A3)		—	
Designed by		Drawn by	
LW		Arthur	
Checked by		Date	
LW		15-MAY-2025	
Job No.		Drawing No.	
—		TD-01	

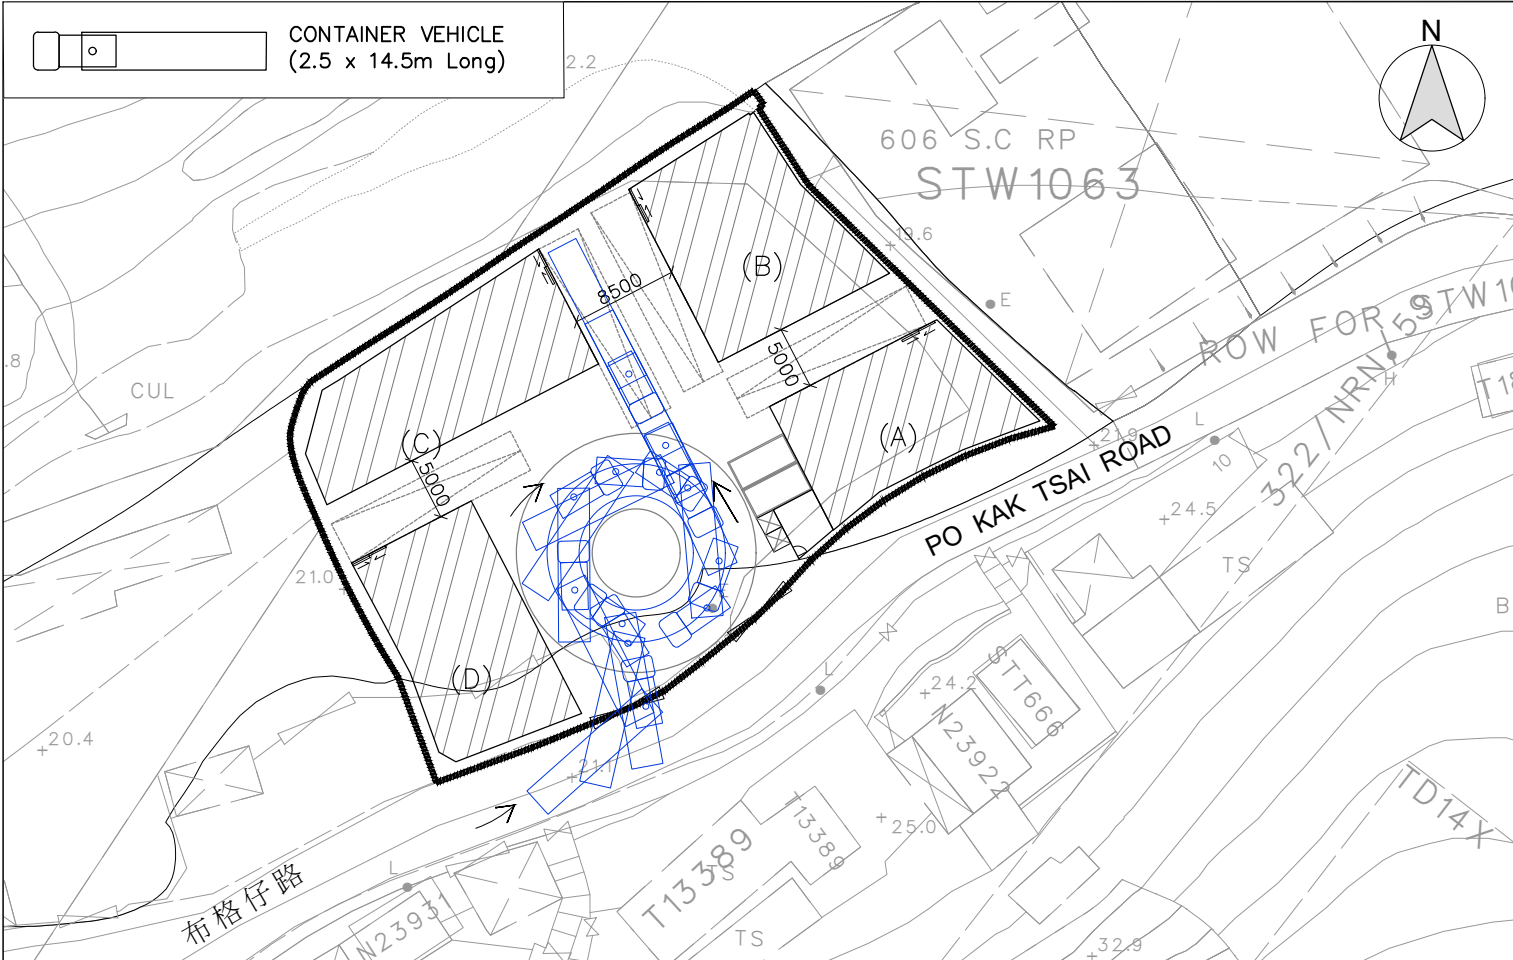


PATH OF CONTAINER VEHICLE IN (WAREHOUSE C)

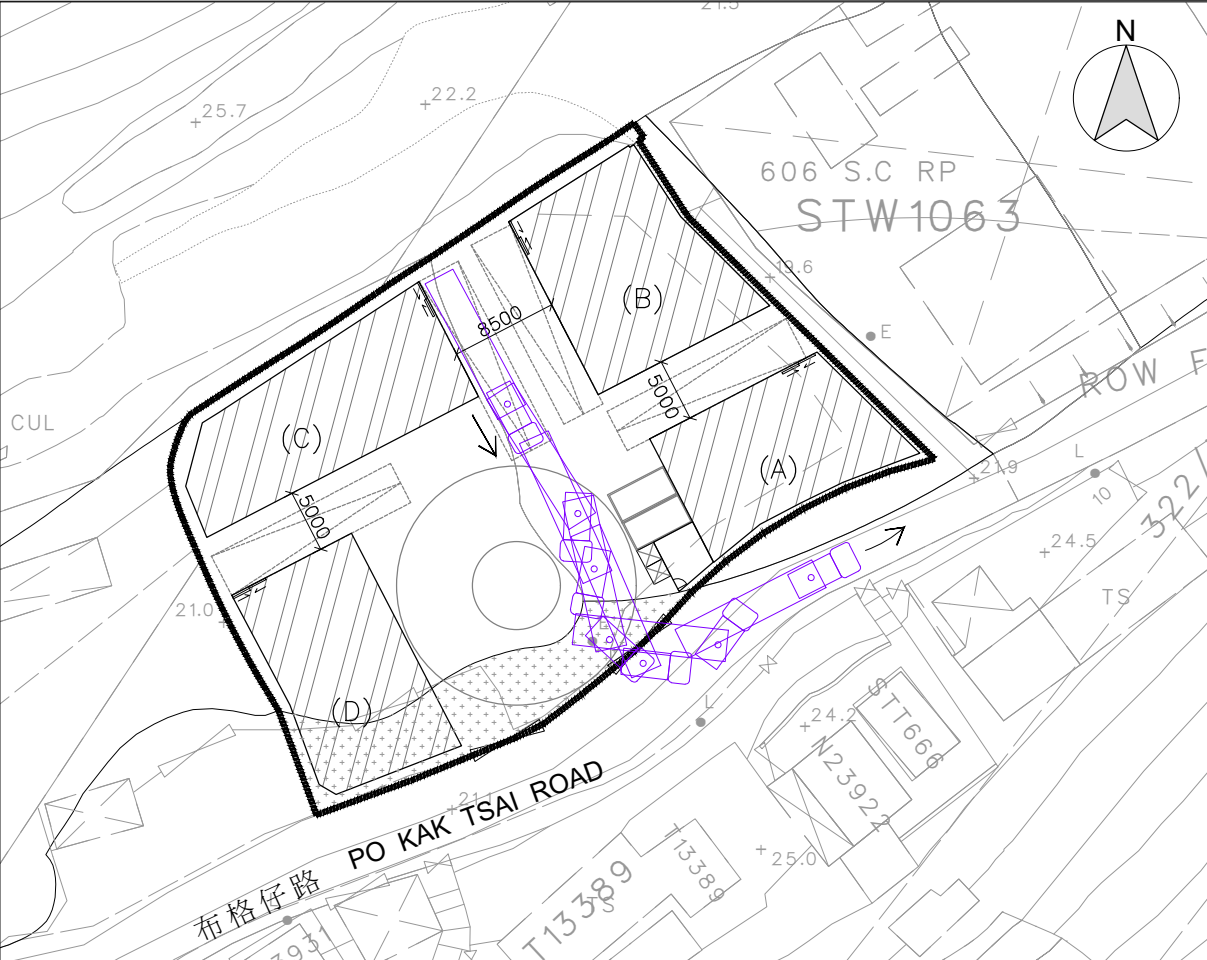

PATH OF CONTAINER VEHICLE OUT (WAREHOUSE C)

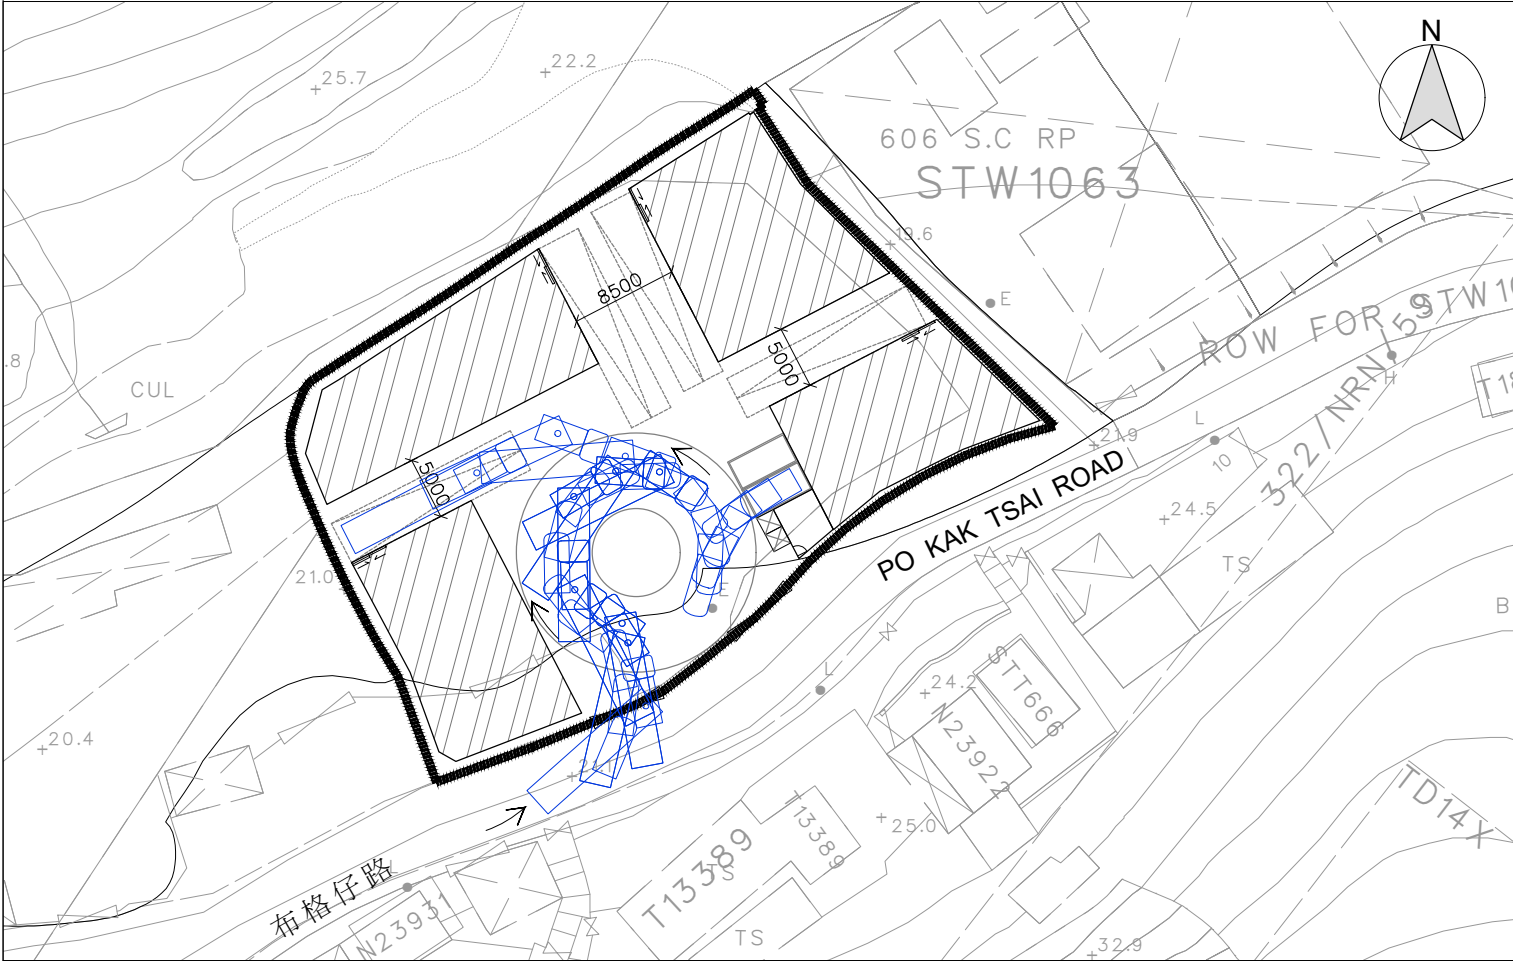

PATH OF CONTAINER VEHICLE IN (WAREHOUSE D)

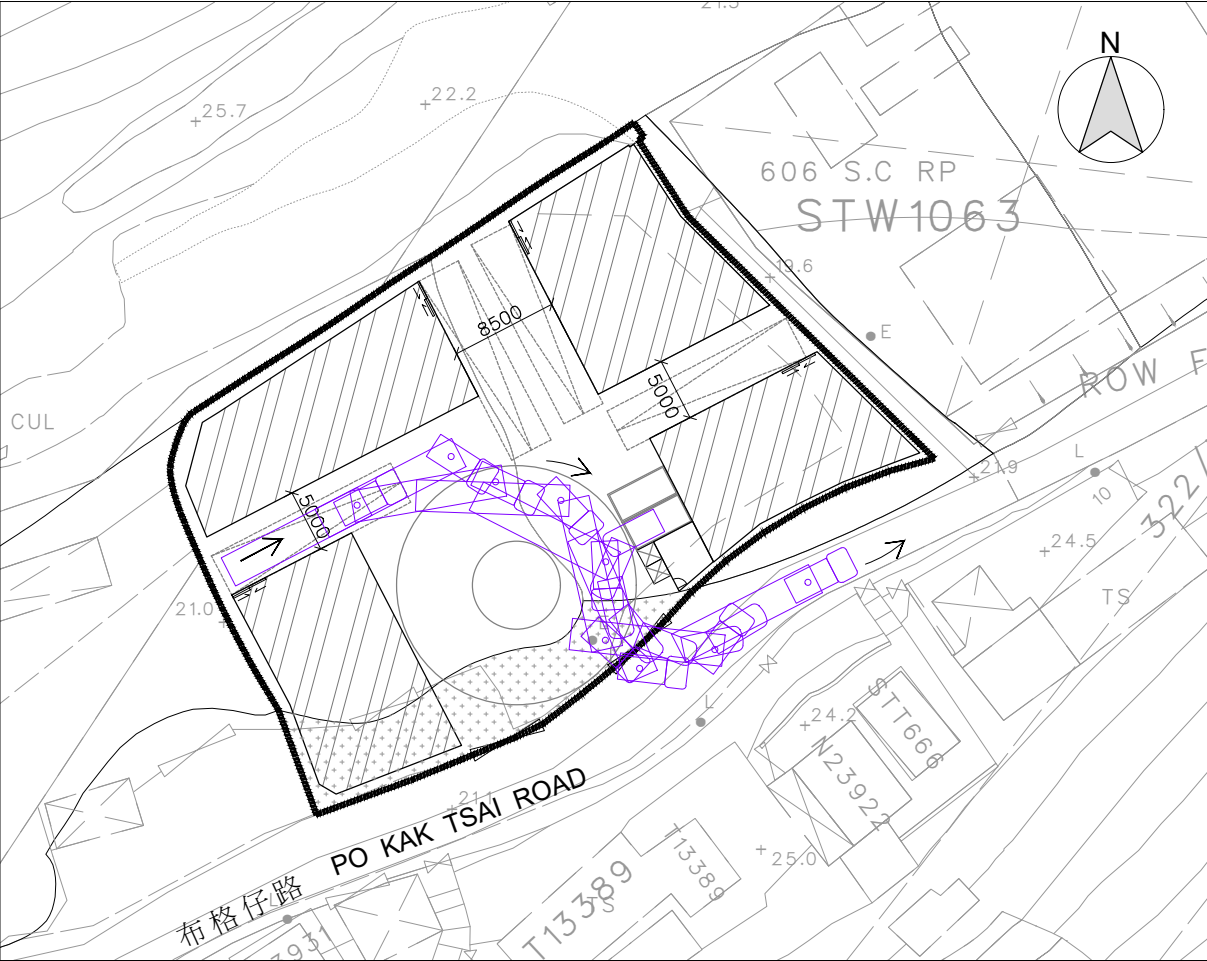

PATH OF CONTAINER VEHICLE OUT (WAREHOUSE D)

B.D. Reference			總平面圖
M.W. Reference			小型工程圖
L.D. Reference			地政圖
F.S.D. Reference			測繪圖
Note			Copyright Reserved nothing may be reprinted or utilized in any form or by any means without Written permission from the M&D.
REV			DESCRIPTION
DATE			
Project			新界粉嶺丈量約份第85約地段第606號A分段餘段(部分)、606號B分段餘段及毗連政府土地
Application			擬議臨時貨物裝卸及貨運設施(為期3年)
Drawing Title			PROPOSED SWEEP PATH ANALYSIS (CONTAINER VEHICLE - WAREHOUSE C & D)
Scale		Revisions	
1:500 (A3)		—	
Designed by		Drawn by	
LW		Arthur	
Checked by		Date	
LW		15-MAY-2025	
Job No.		Drawing No.	
—		TD-02	

