


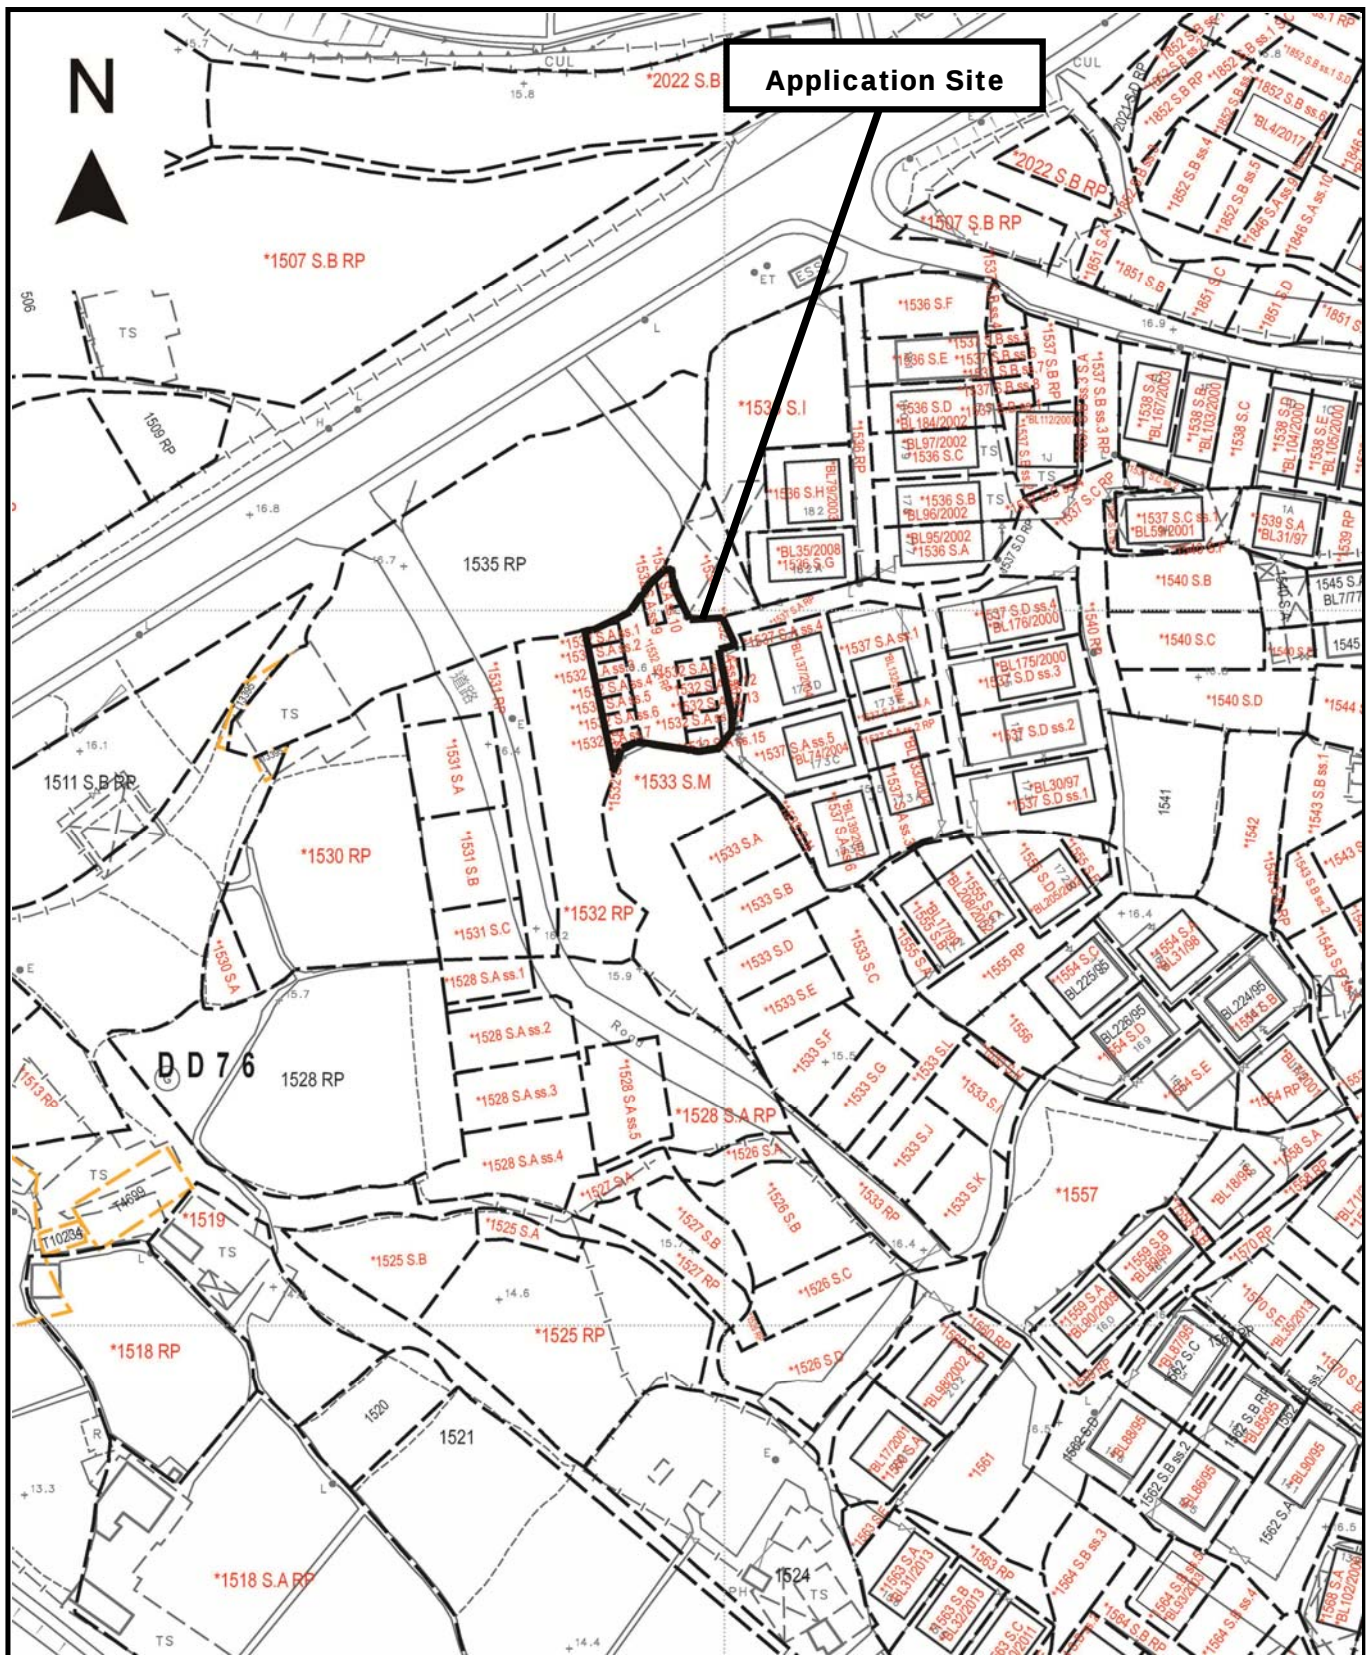

Project 項目名稱:

Proposed Temporary Public Vehicle Park for Private Car for a Period of 3 Years at Lots 1532 S.A ss.1, 1532 S.A ss.2, 1532 S.A ss.3, 1532 S.A ss.4, 1532 S.A ss.5, 1532 S.A ss.6, 1532 S.A ss.7, 1532 S.A ss.8, 1532 S.A ss.9, 1532 S.A ss.10, 1532 S.A ss.11, 1532 S.A ss.12, 1532 S.A ss.13, 1532 S.A ss.14, 1532 S.A ss.15, 1532 S.A RP in D.D. 76, Kan Tau Tsuen, Fanling, N.T.

Drawing Title 圖目:

Application Site


Drawing No. 圖號:

Figure 1

Remarks 備註:

Scale 比例:

1:1000

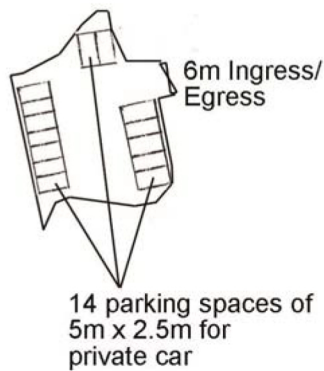

Project 項目名稱:

Proposed Temporary Public Vehicle Park for Private Car for a Period of 3 Years at Lots 1532 S.A ss.1, 1532 S.A ss.2, 1532 S.A ss.3, 1532 S.A ss.4, 1532 S.A ss.5, 1532 S.A ss.6, 1532 S.A ss.7, 1532 S.A ss.8, 1532 S.A ss.9, 1532 S.A ss.10, 1532 S.A ss.11, 1532 S.A ss.12, 1532 S.A ss.13, 1532 S.A ss.14, 1532 S.A ss.15, 1532 S.A RP in D.D. 76, Kan Tau Tsuen, Fanling, N.T.

Drawing Title 圖目:

Proposed Layout Plan

Drawing No. 圖號:

Figure 2

Remarks 備註:

Scale 比例:

1:1000

