



Figures

- Figure 1 Location Plan
- Figure 2 Lot Index Plan
- Figure 3 Vehicular Access to the Site
- Figure 4 Indicative Layout Plan
- Figure 5 Photos of Electric Charging Device

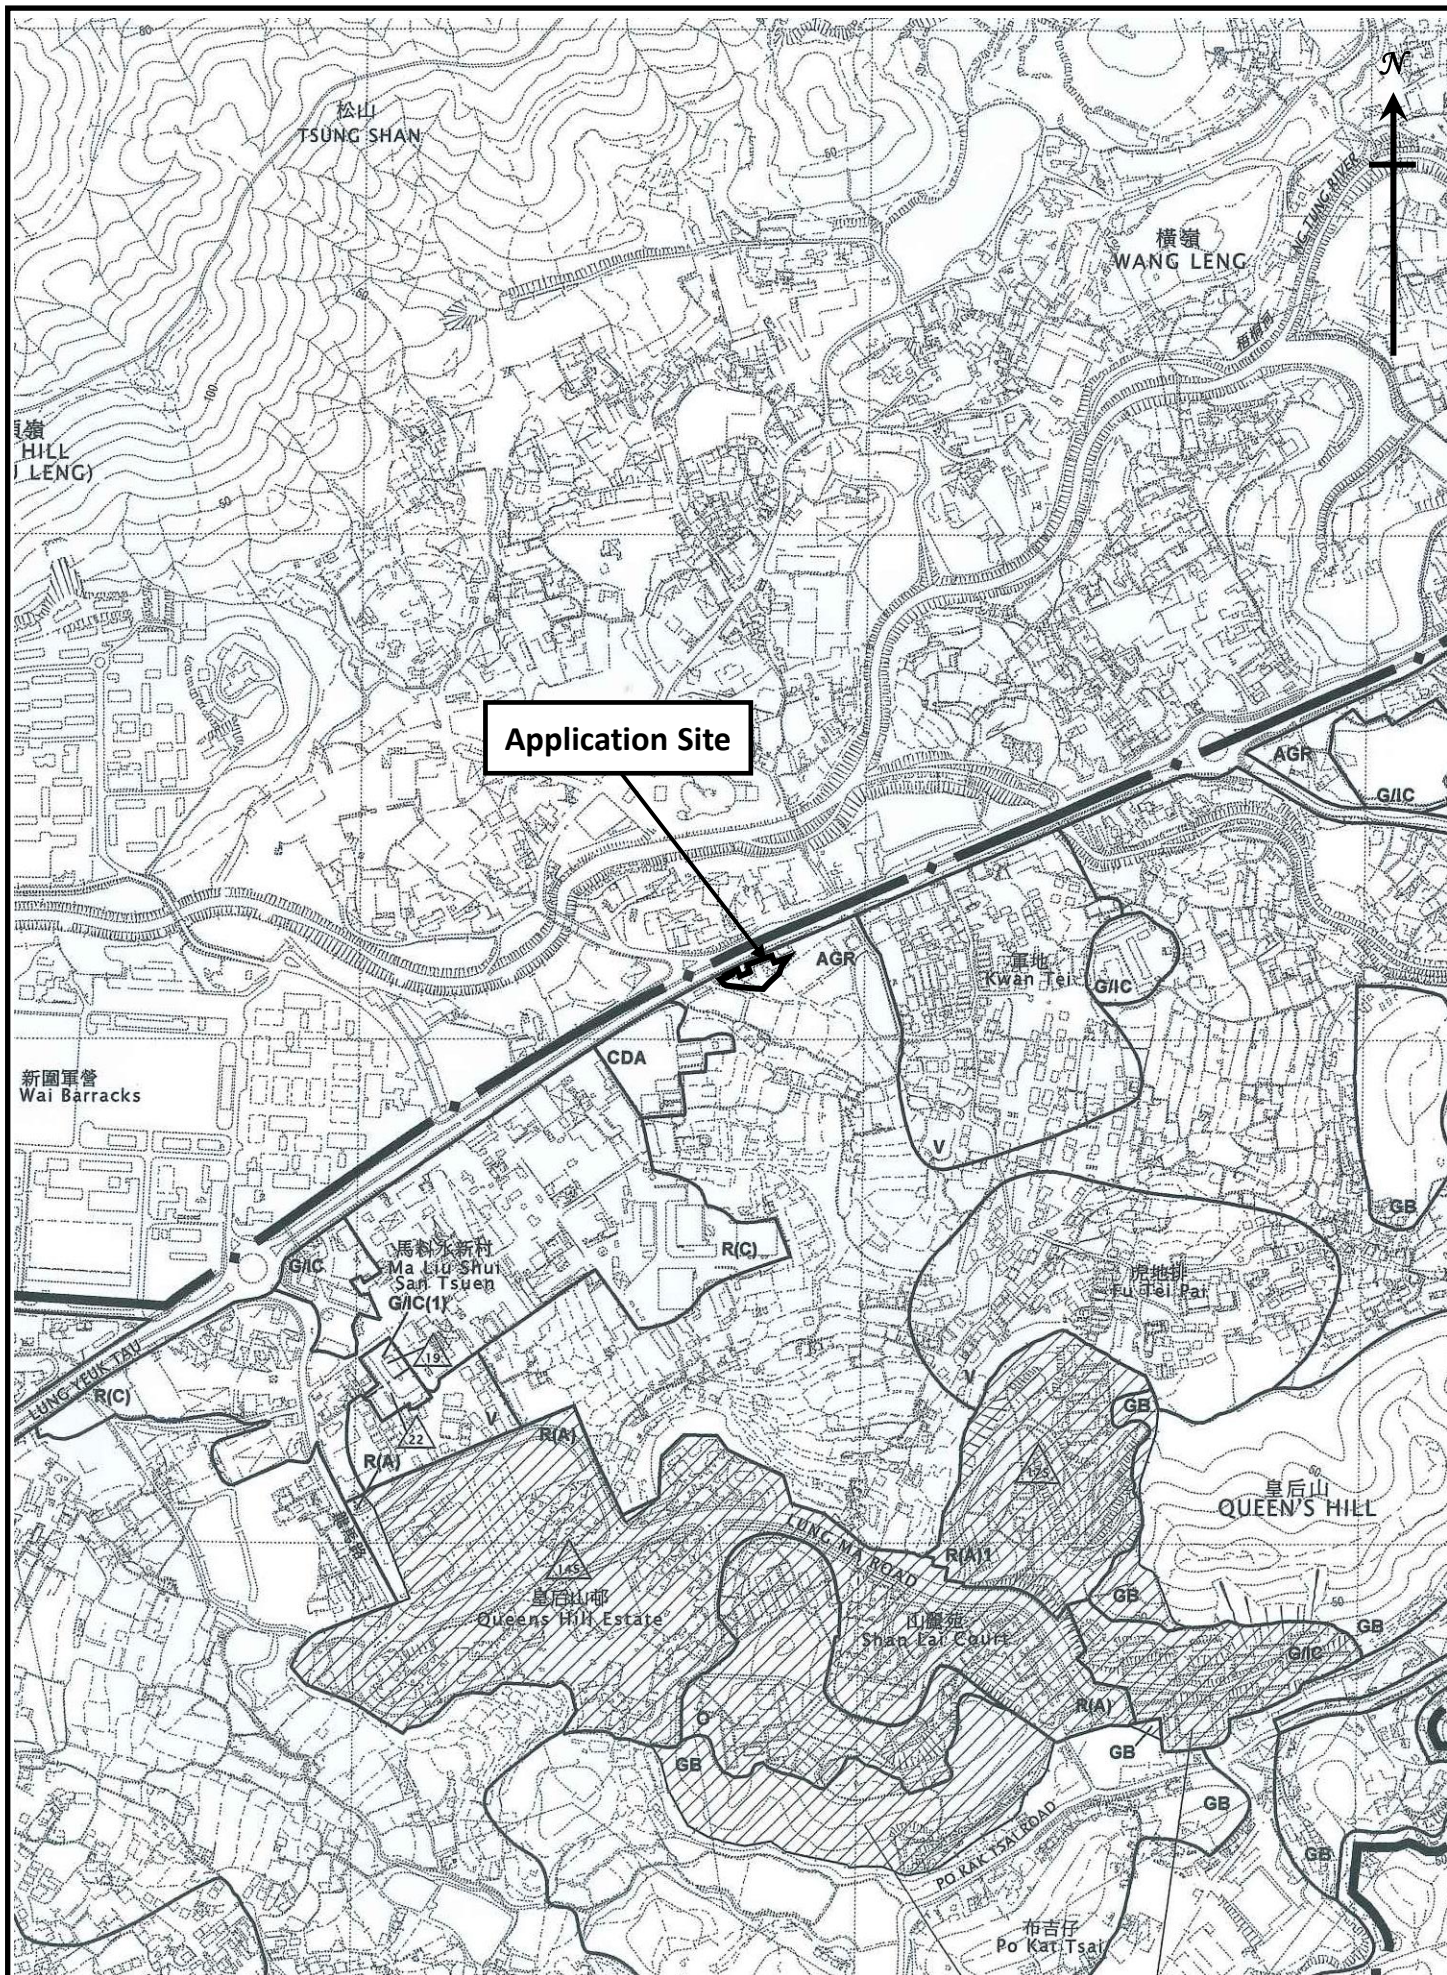

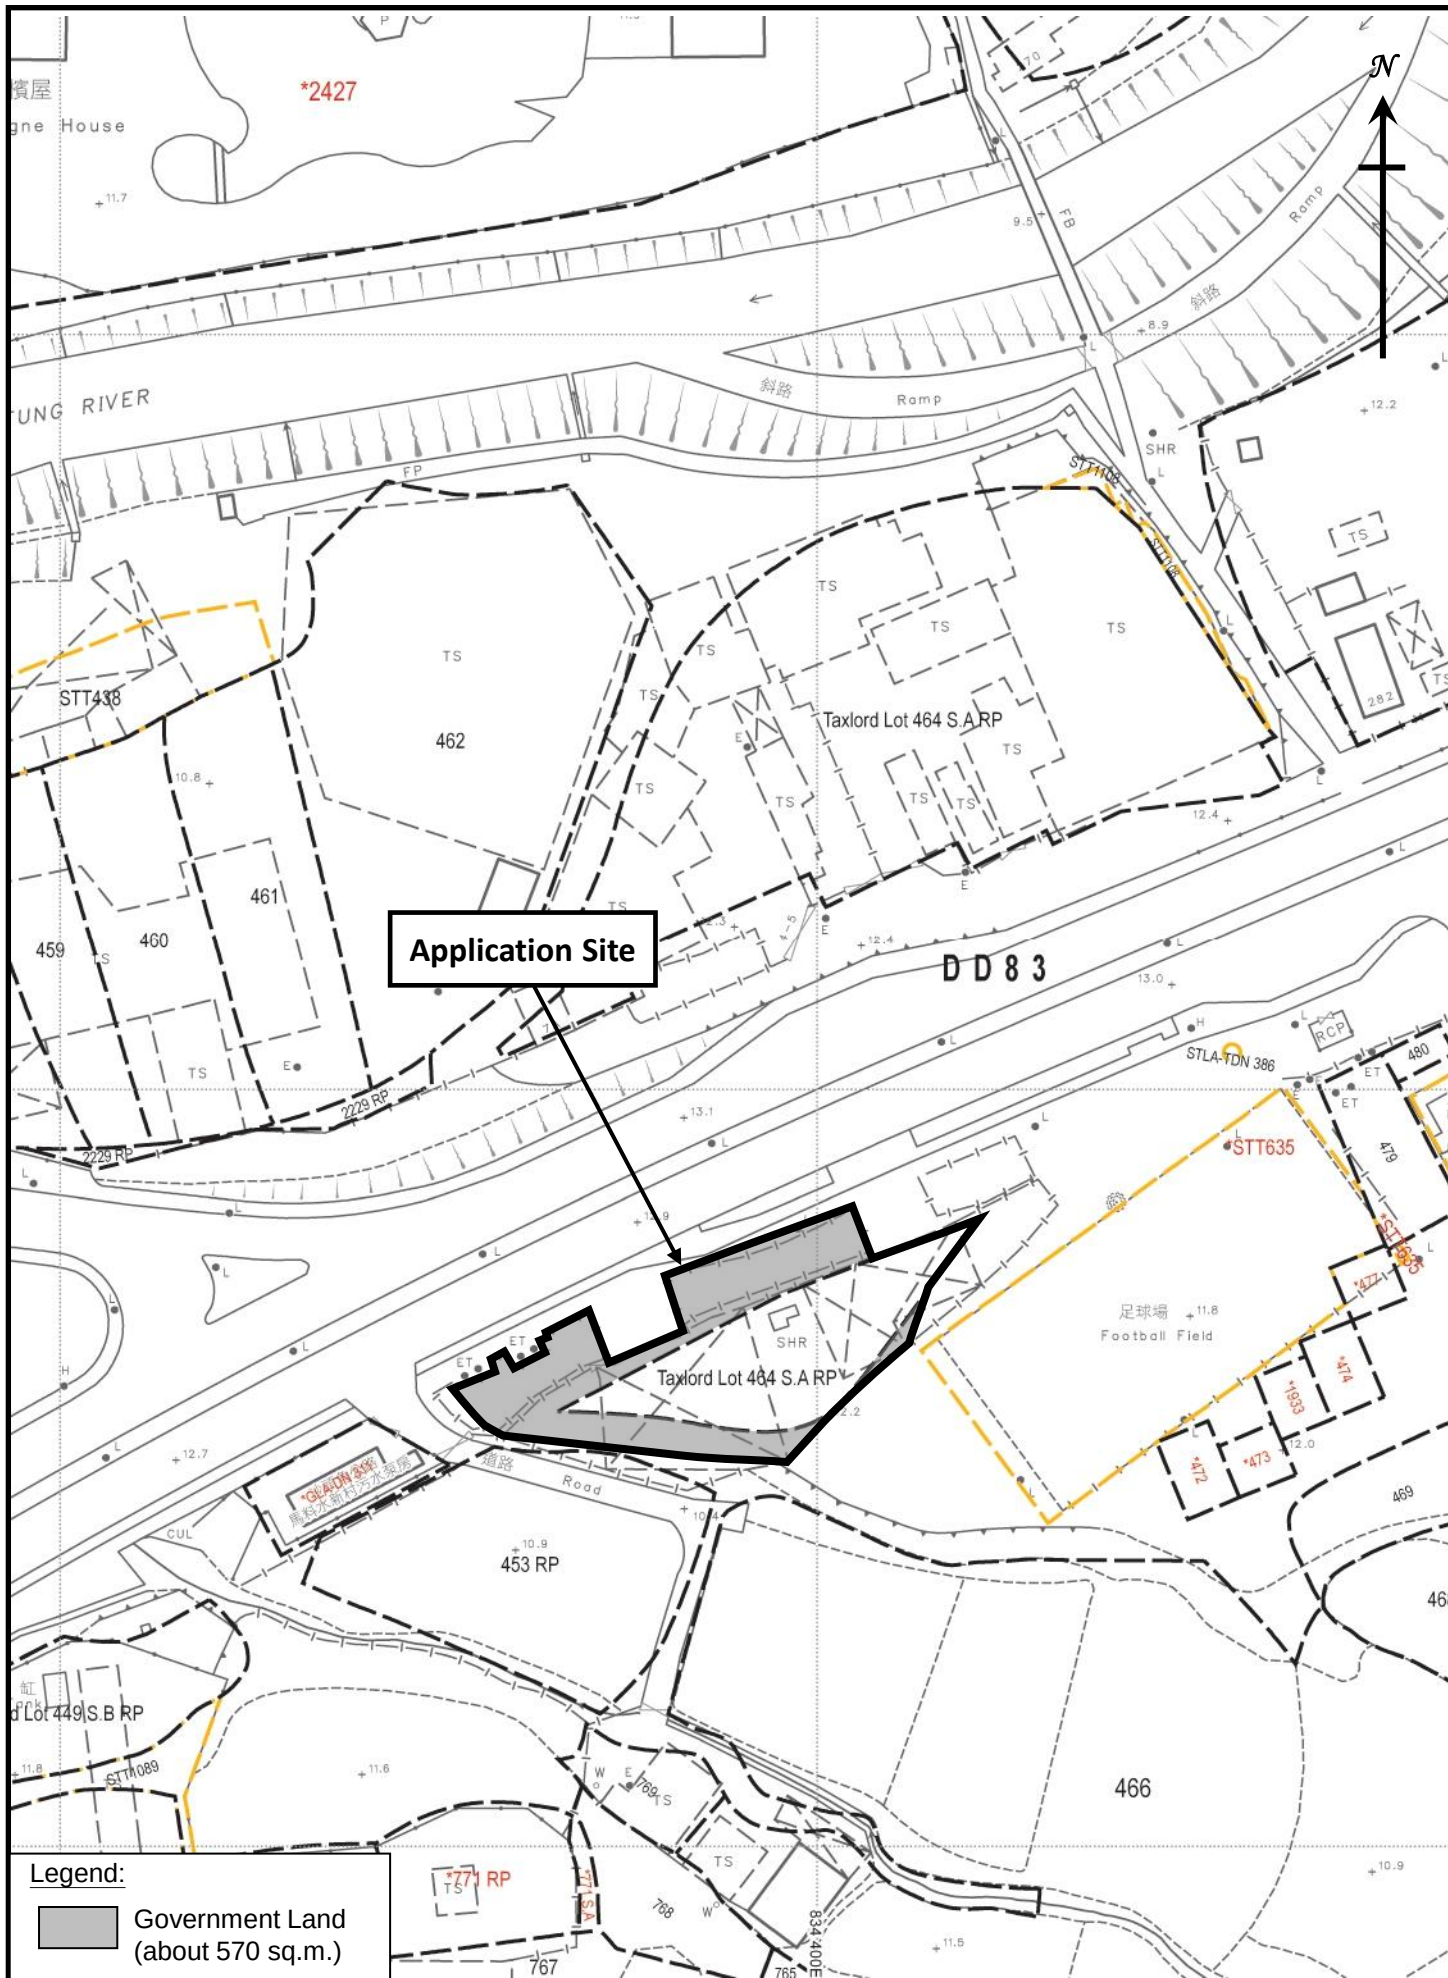

Legend:



Government Land
(about 570 sq.m.)

Lot Index Plan

Figure 2

1 : 1000




羅迅測計師行

Lawson David & Sung

SURVEYORS LIMITED

Property Consultants • Planning • Valuers • Auctioneers

Estate Agency Licence No. C-006328

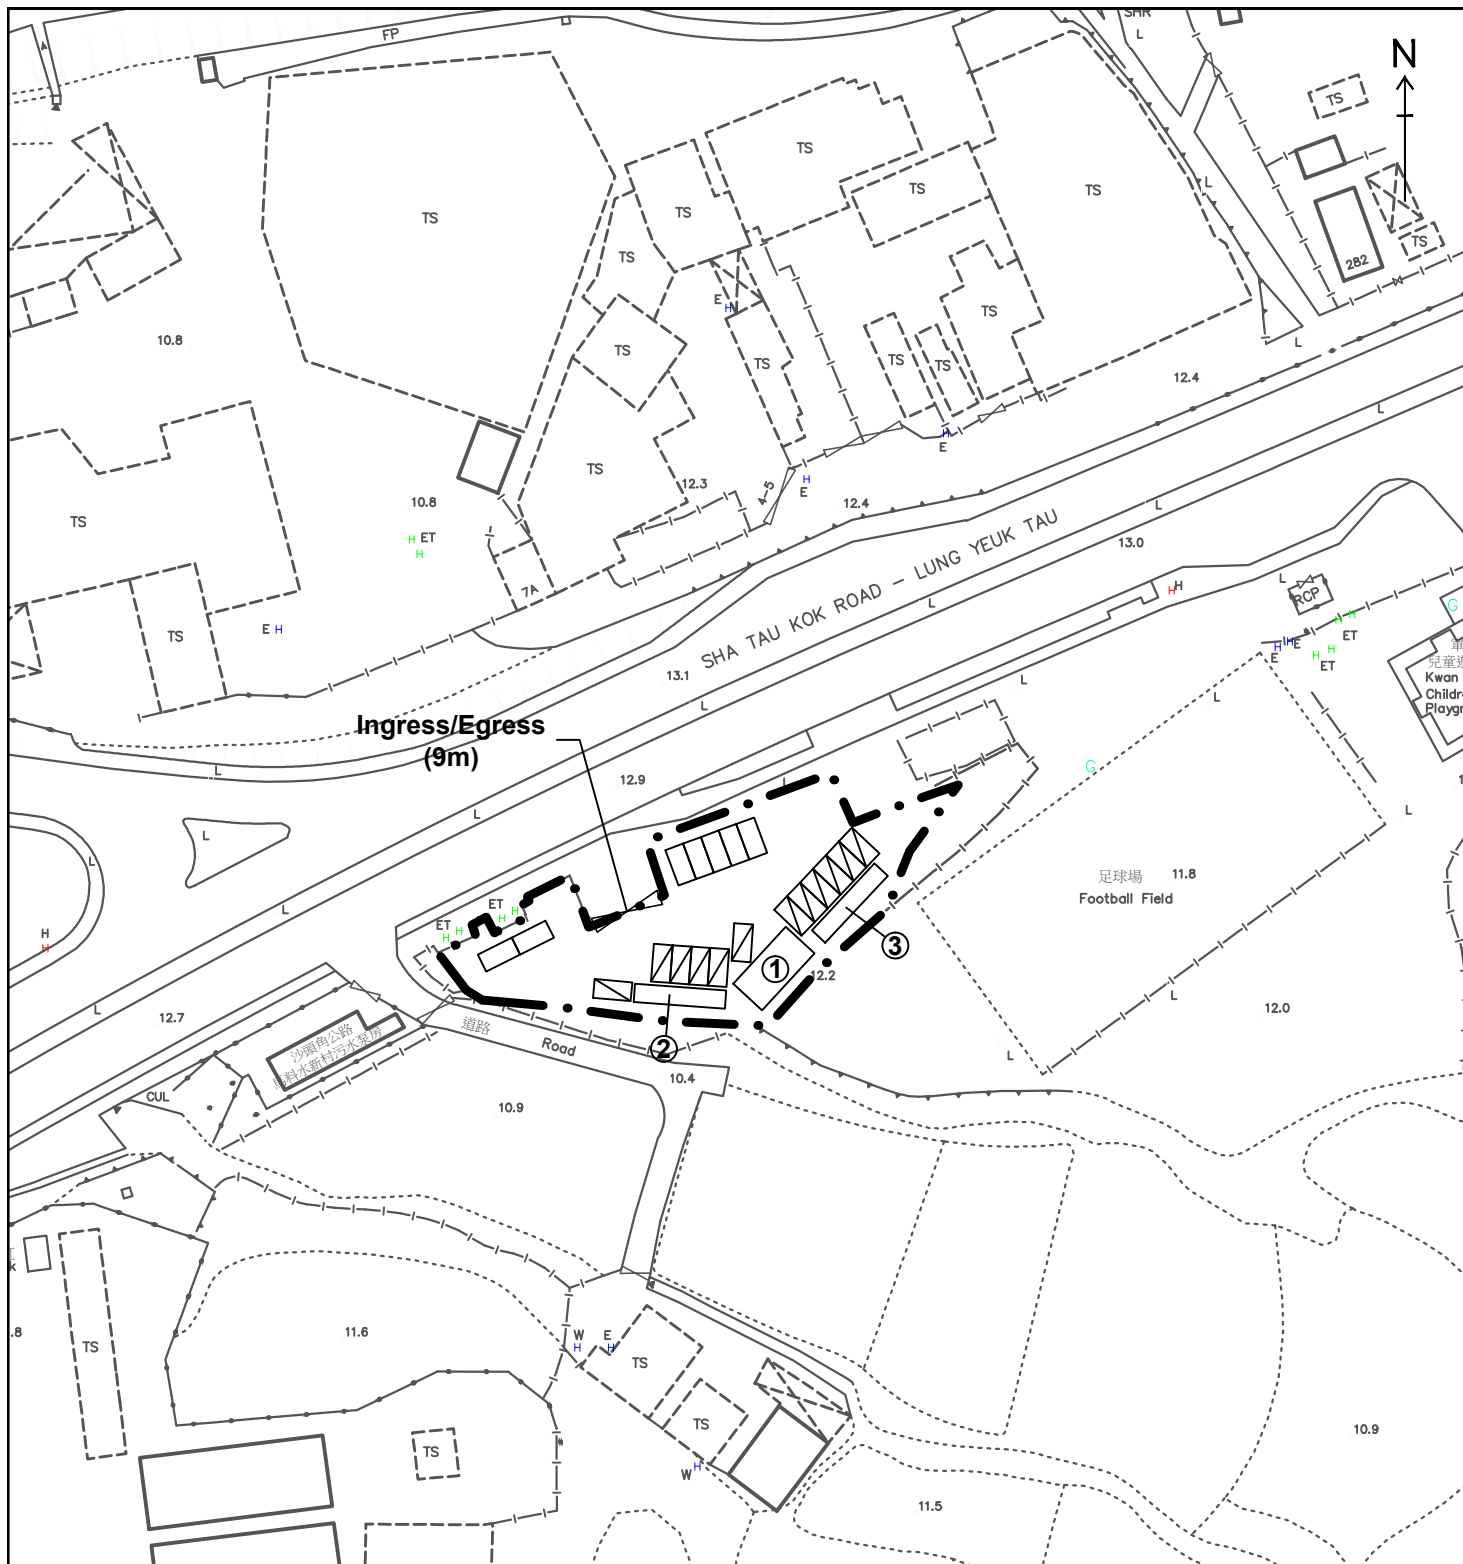

Structure No.	Uses	No. of Storey	Floor Area (m ²)	Height (m)
1	Transformer Room and Switch Room	1	53	3.5
2	Container for EV Chargers	1	29	3.0
3	Container for EV Chargers	1	29	3.0

Legend:

- • — Application Site (Area: about 1,143m²)
- ▨ EV Charing Spaces for Electric Taxi (12 nos.)
- Parking Spaces/Waiting Spaces for Electric Taxi (7 nos.)

Layout Plan

Figure 4


Scale 1:1000



羅迅測計師行
Lawson David & Sung
 SURVEYORS LIMITED
 Property Consultants • Planning • Valuers • Auctioneers
 Estate Agency Licence No. C-006328



Container for EV Chargers

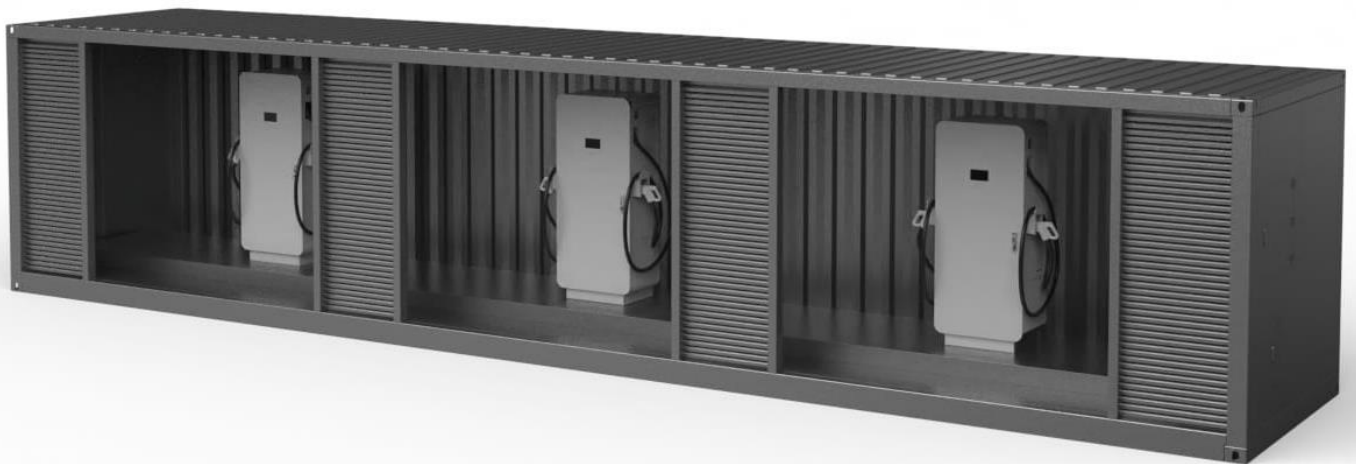

EV Charging Device for Electric Taxis

For Reference Only

Photos of Electric Charging Device

Figure 5

Not to Scale



羅迅測計師行
Lawson David & Sung
SURVEYORS LIMITED
Property Consultants • Planning • Valuers • Auctioneers
Estate Agency Licence No. C-006328