


Figures

Figure 1A	Location Plan
Figure 2A	Lot Index Plan
Figure 3A	Vehicular Access to the Site
Figure 4A	Layout Plan
Figure 4B	Layout Plan showing the Setback Distance
Figure 6	Existing Trees within the Application Site

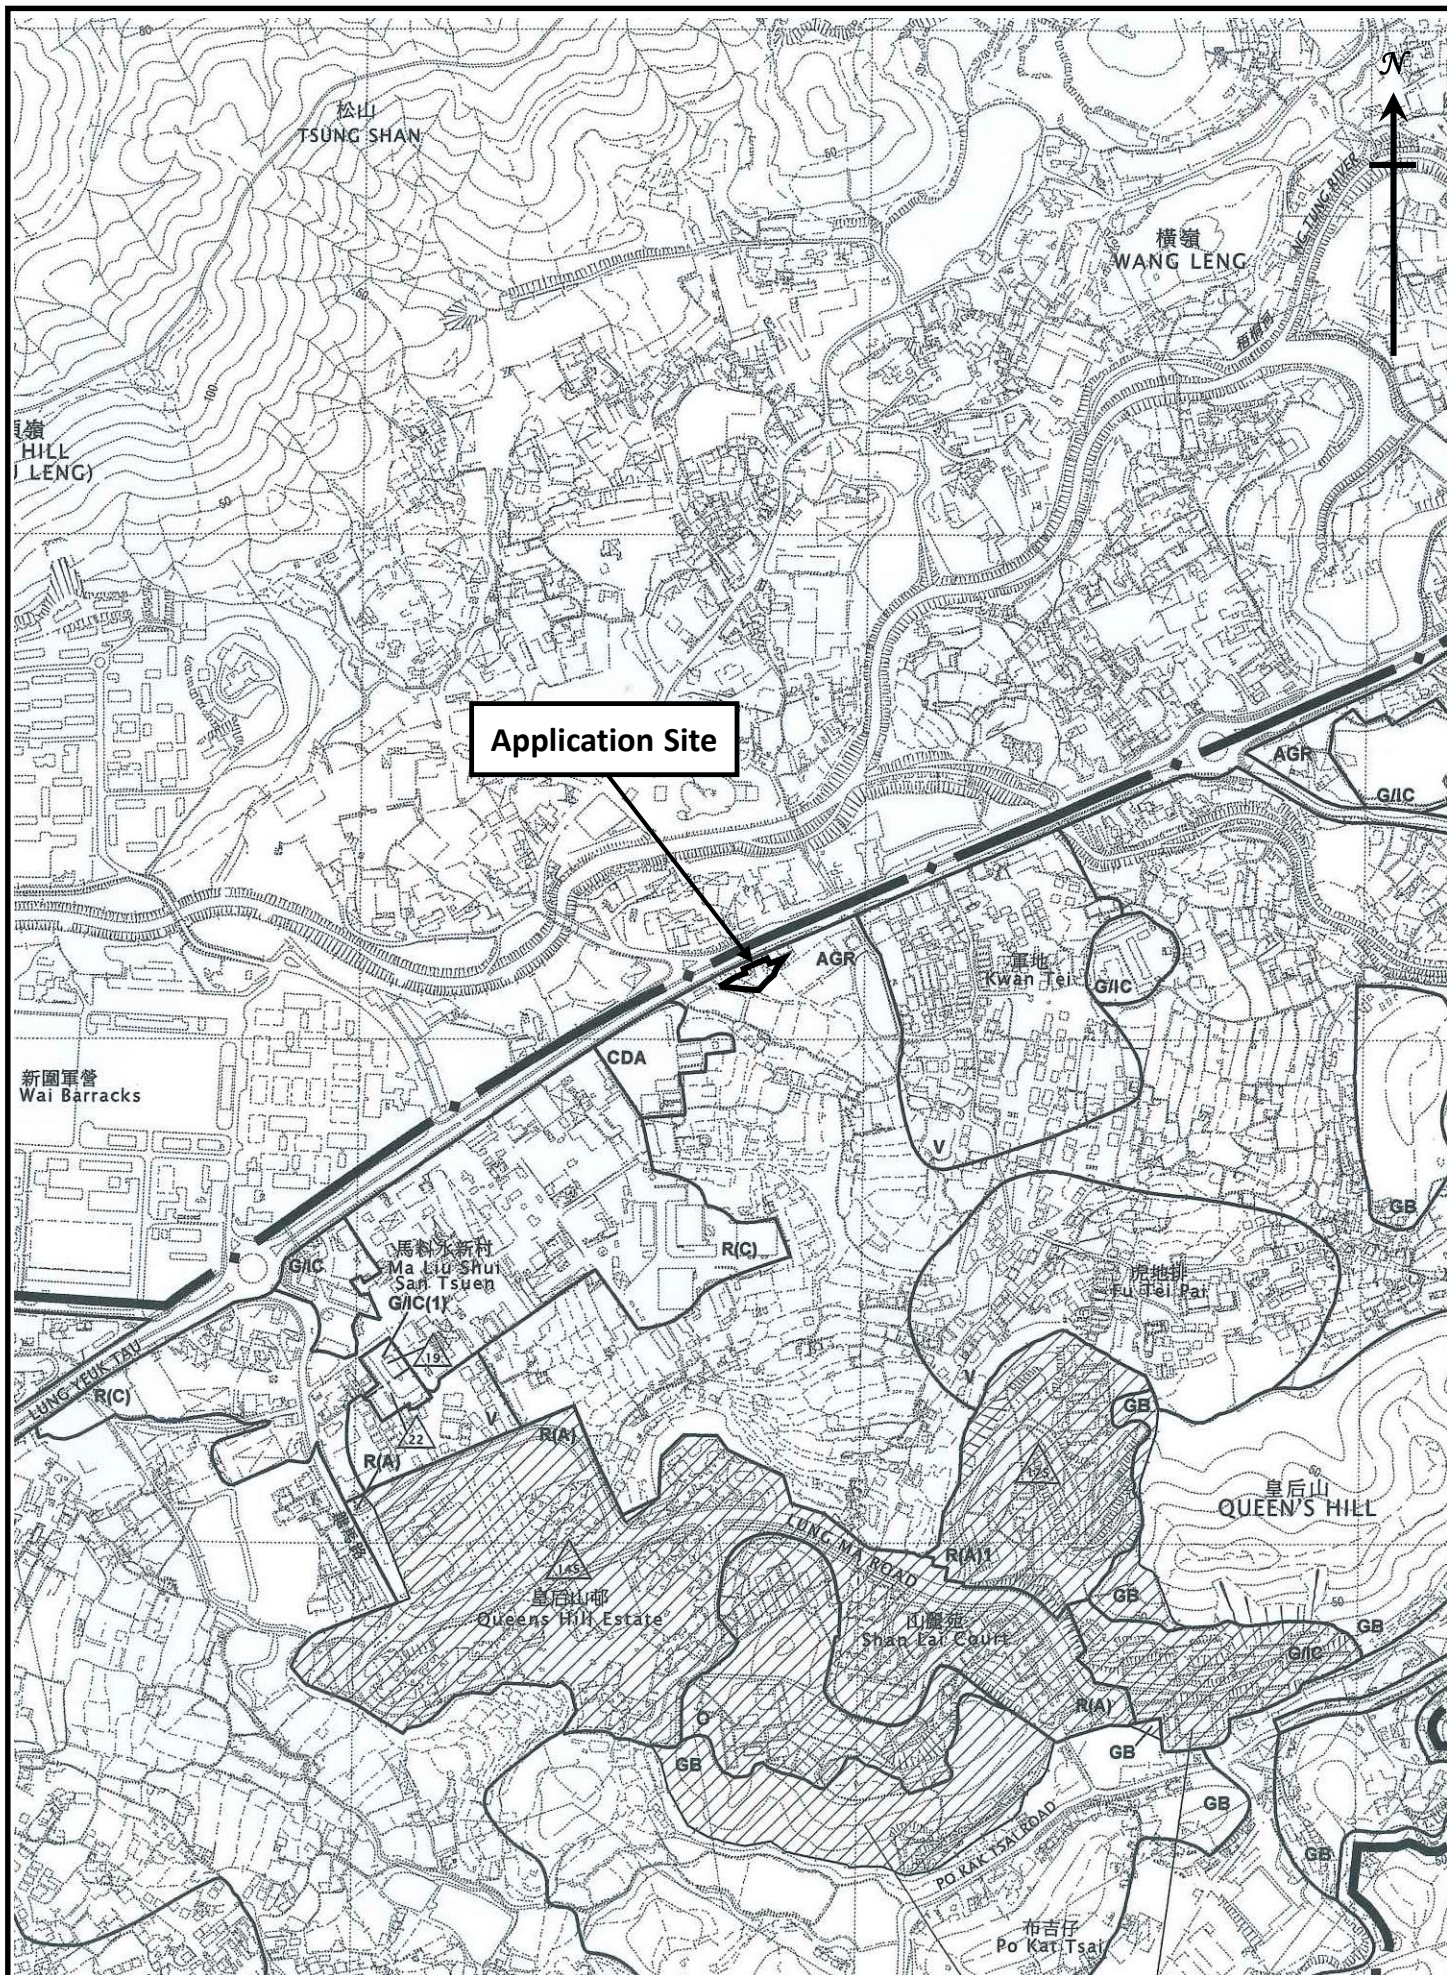


Location Plan
(Extract from Approved Lung Yeuk Tau and Kwan Tei
South Outline Zoning Plan No. S/NE-LYT/19)

Figure 1A

1 : 7500



羅迅測計師行
Lawson David & Sung
SURVEYORS LIMITED
Property Consultants • Planning • Valuers • Auctioneers
Estate Agency Licence No. C-006328

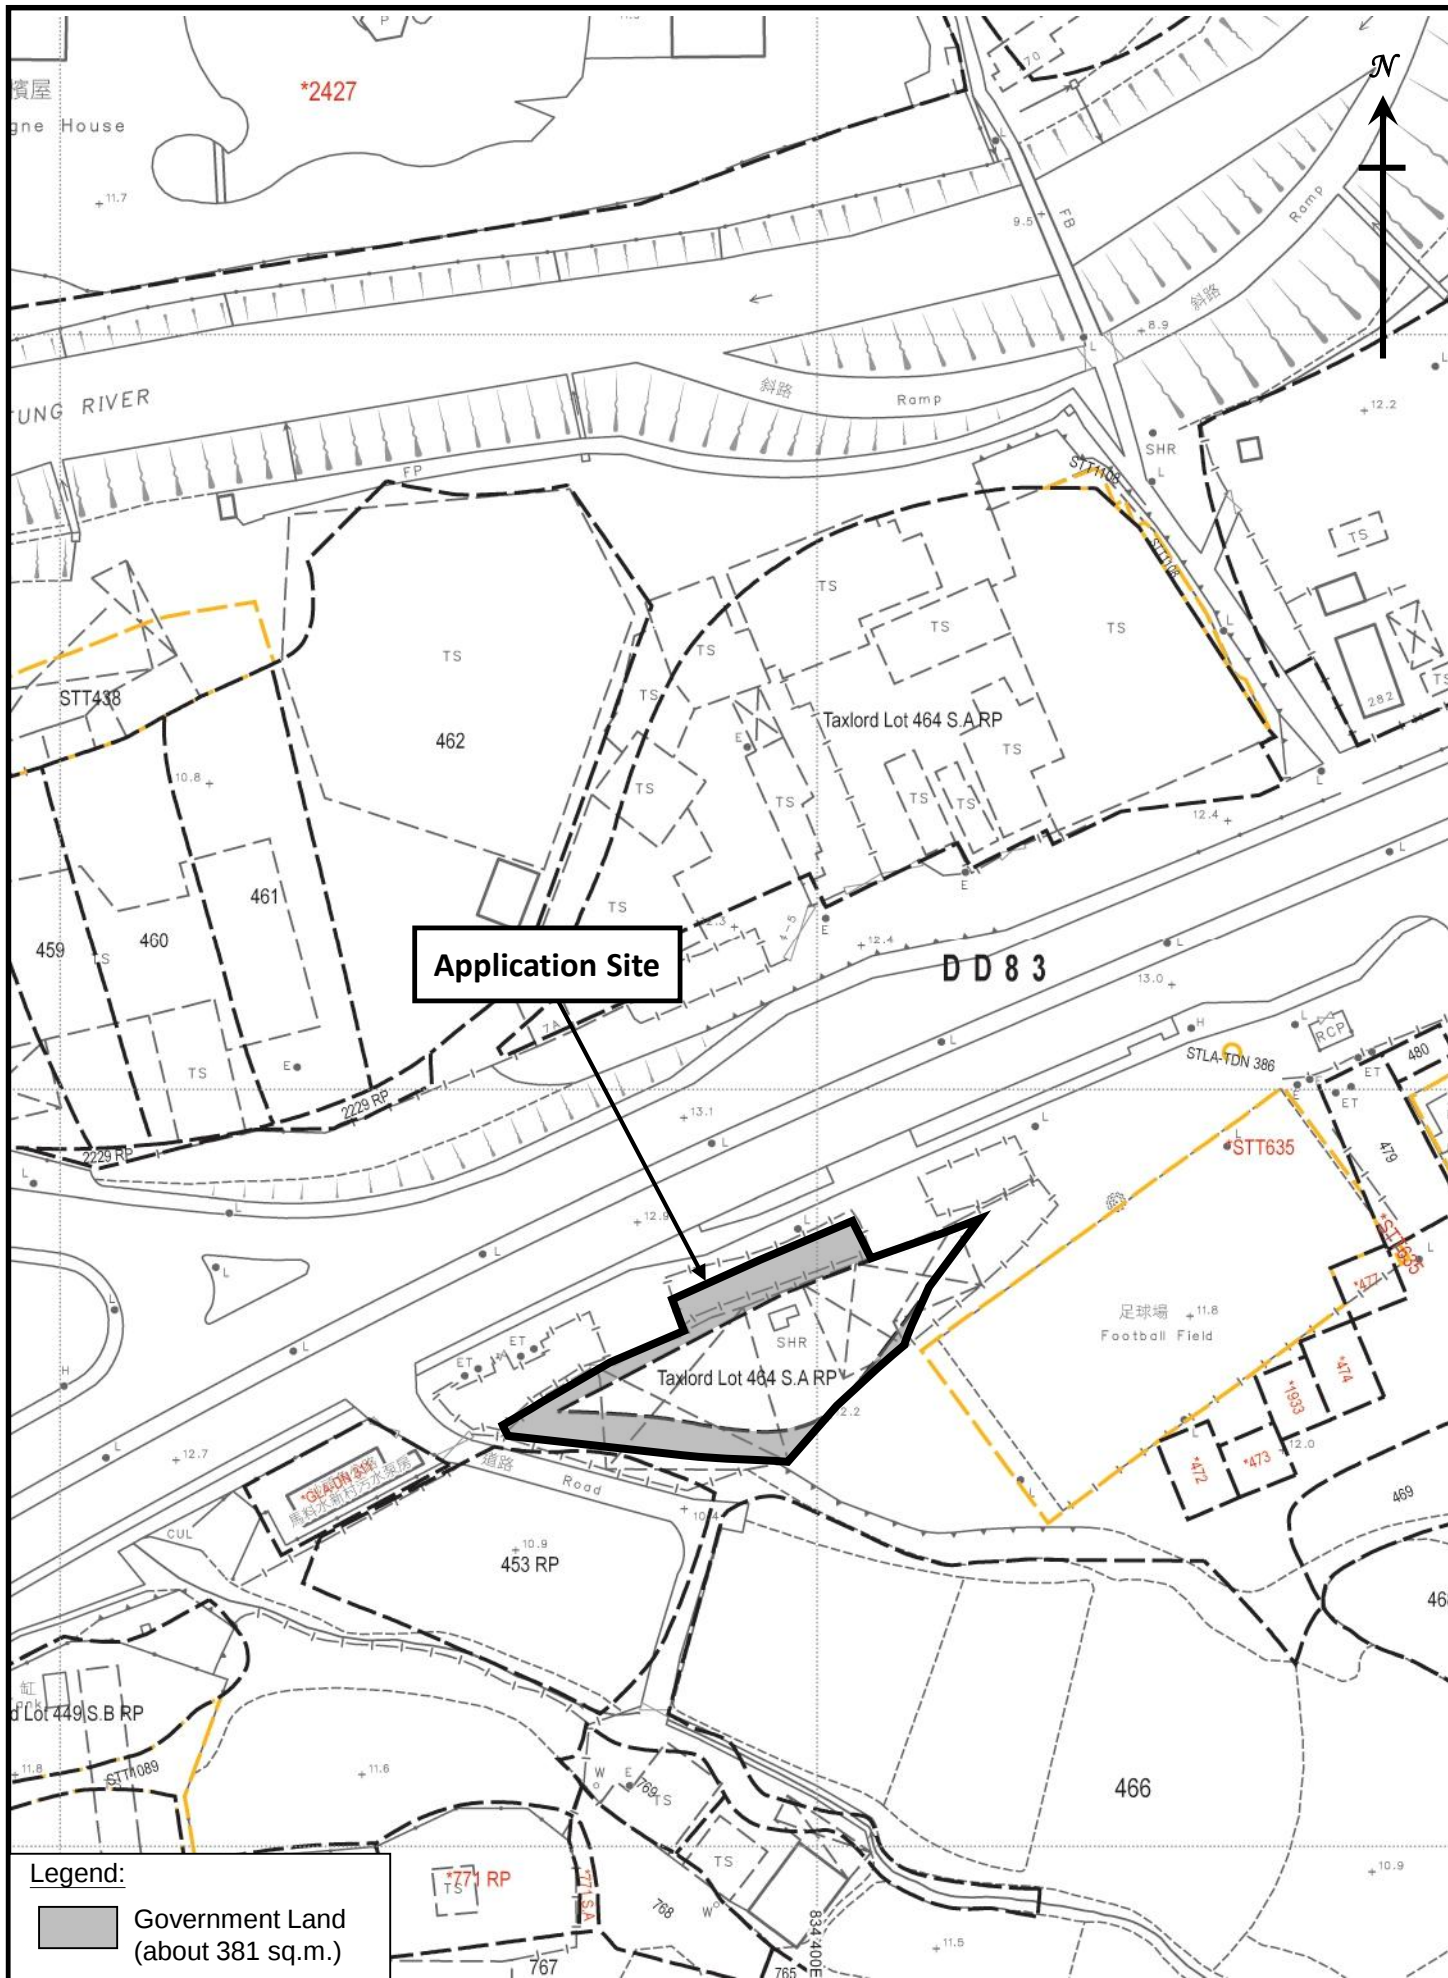

Legend:



Government Land
(about 381 sq.m.)

Lot Index Plan

Figure 2A

1 : 1000




羅迅測計師行

Lawson David & Sung

SURVEYORS LIMITED

Property Consultants • Planning • Valuers • Auctioneers
Estate Agency Licence No. C-006328

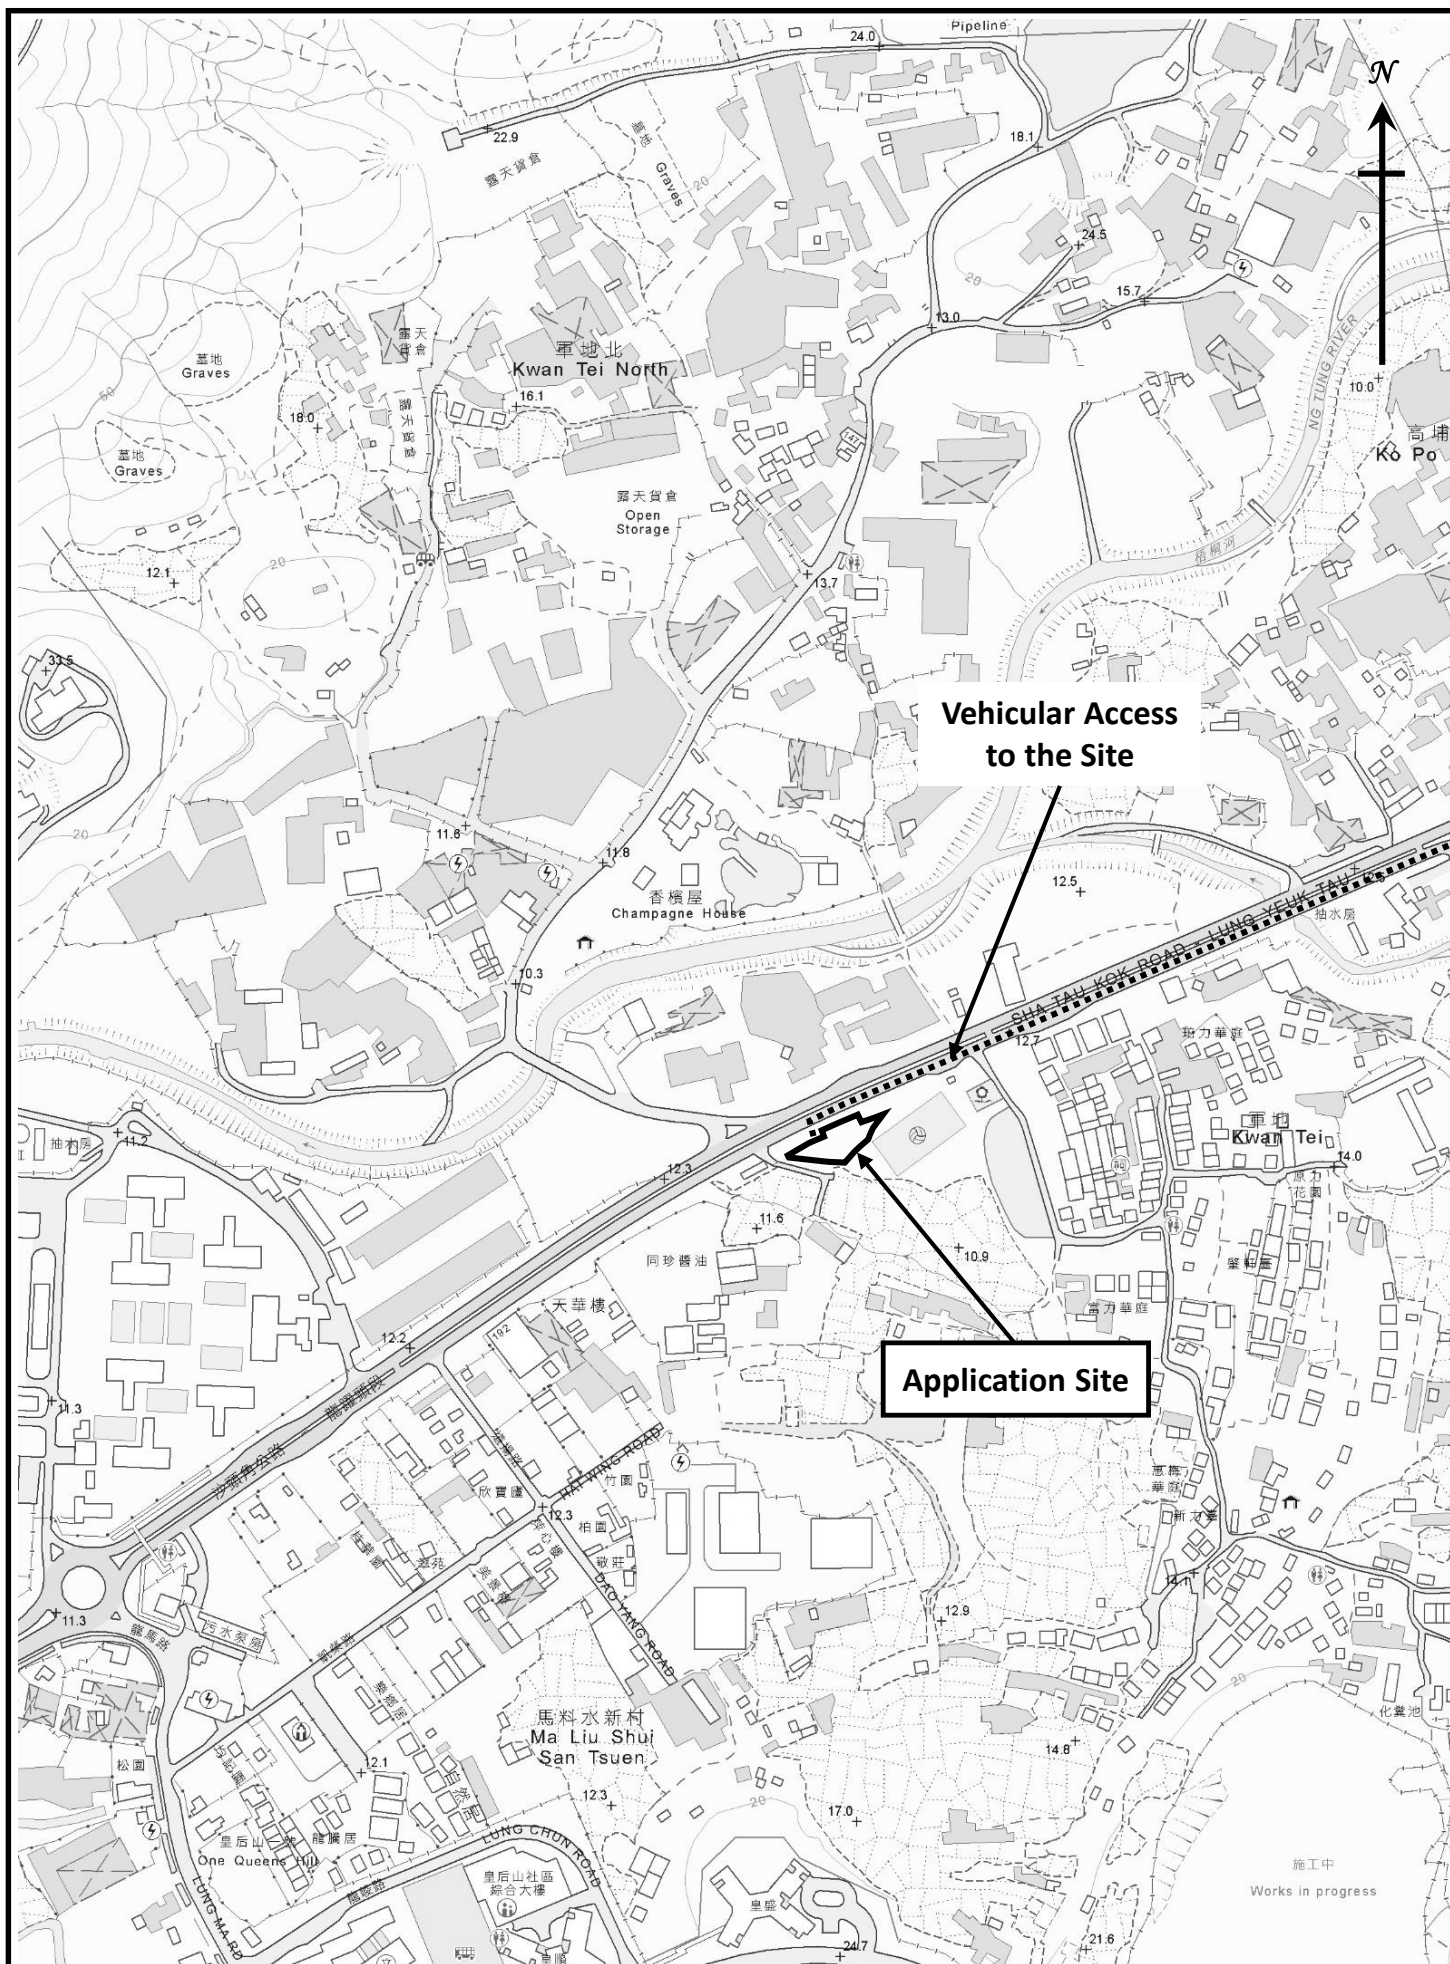

Vehicular Access to the Application Site


Figure 3A

1 : 5000



羅迅測計師行
Lawson David & Sung

SURVEYORS LIMITED
Property Consultants • Planning • Valuers • Auctioneers
Estate Agency Licence No. C-006328

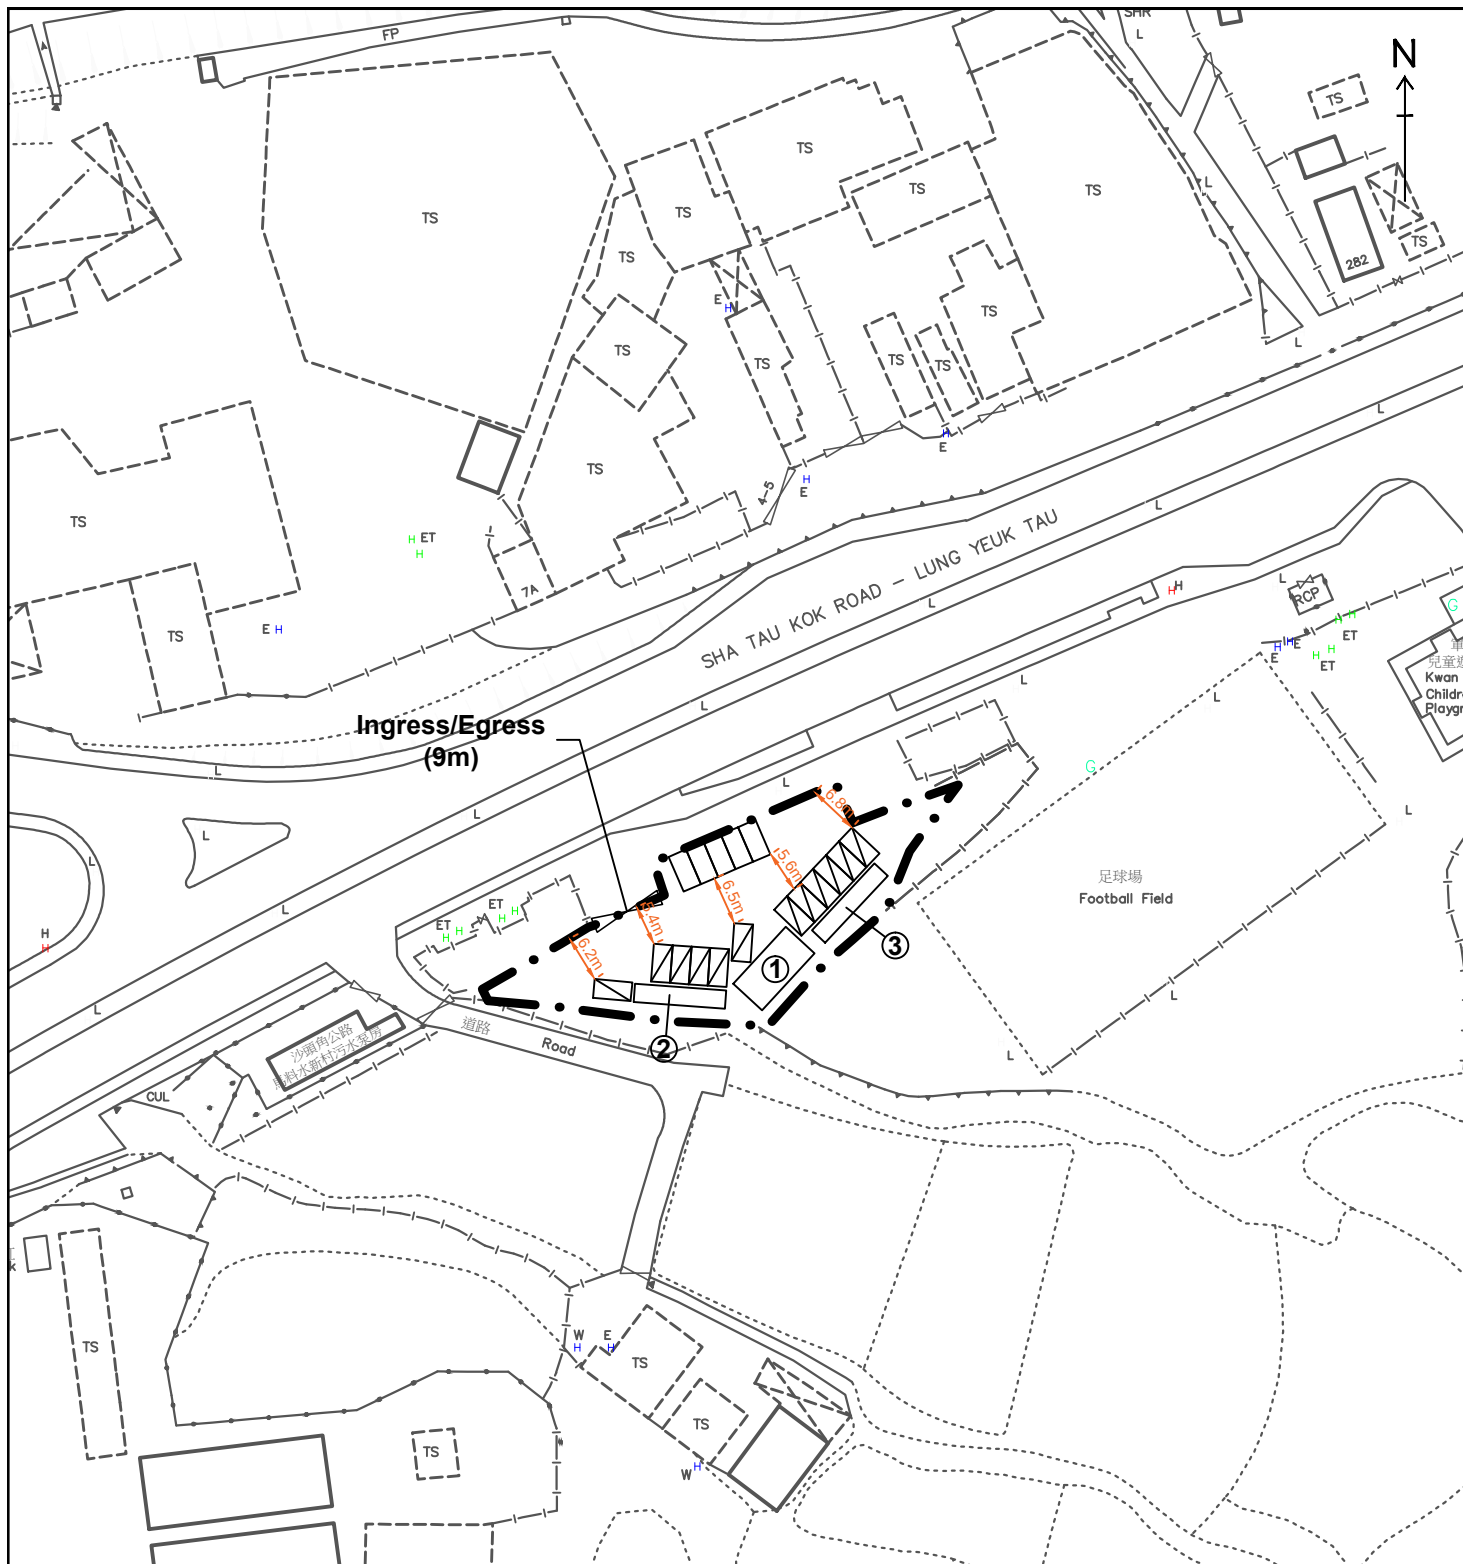

Structure No.	Uses	No. of Storey	Floor Area (m ²)	Height (m)
1	Transformer Room and Switch Room	1	53	3.5
2	Container for EV Chargers	1	29	3.0
3	Container for EV Chargers	1	29	3.0

Legend:

- • — Application Site (Area: about 954m²)
- ▨ EV Charing Spaces for Electric Taxi (12 nos.)
- Parking Spaces/Waiting Spaces for Electric Taxi (5 nos.)


Layout Plan

Figure 4A

Scale 1:1000



羅迅測計師行
Lawson David & Sung
 SURVEYORS LIMITED
 Property Consultants • Planning • Valuers • Auctioneers
 Estate Agency Licence No. C-006328

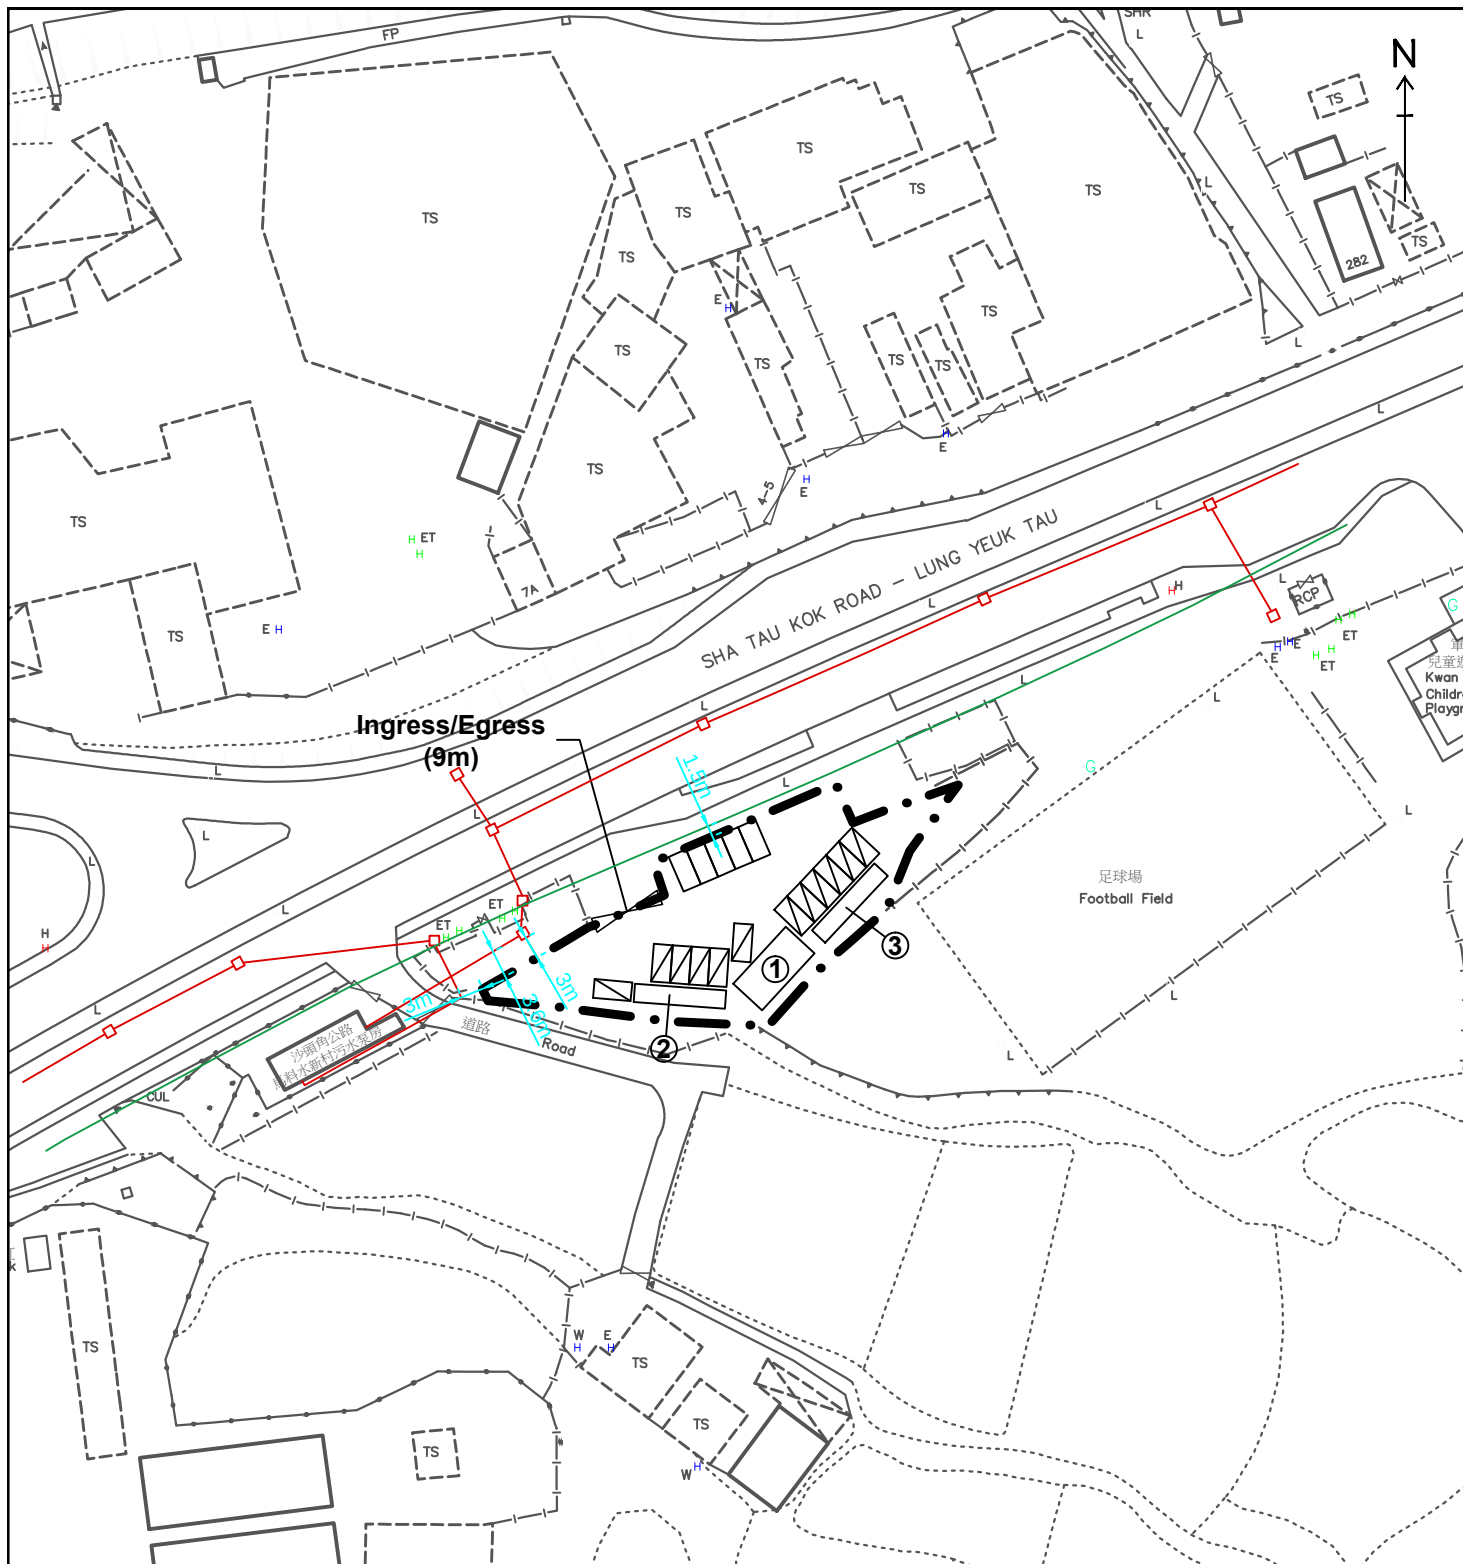

Structure No.	Uses	No. of Storey	Floor Area (m ²)	Height (m)
1	Transformer Room and Switch Room	1	53	3.5
2	Container for EV Chargers	1	29	3.0
3	Container for EV Chargers	1	29	3.0

Legend:

- Application Site (Area: about 954m²)
- EV Charing Spaces for Electric Taxi (12 nos.)
- Parking Spaces/Waiting Spaces for Electric Taxi (5 nos.)
- Sewerage Underground Pipes and Manholes
- Water Mains


Layout Plan

Figure 4B

Scale 1:1000



羅迅測計師行
Lawson David & Sung
 SURVEYORS LIMITED
 Property Consultants • Planning • Valuers • Auctioneers
 Estate Agency Licence No. C-006328

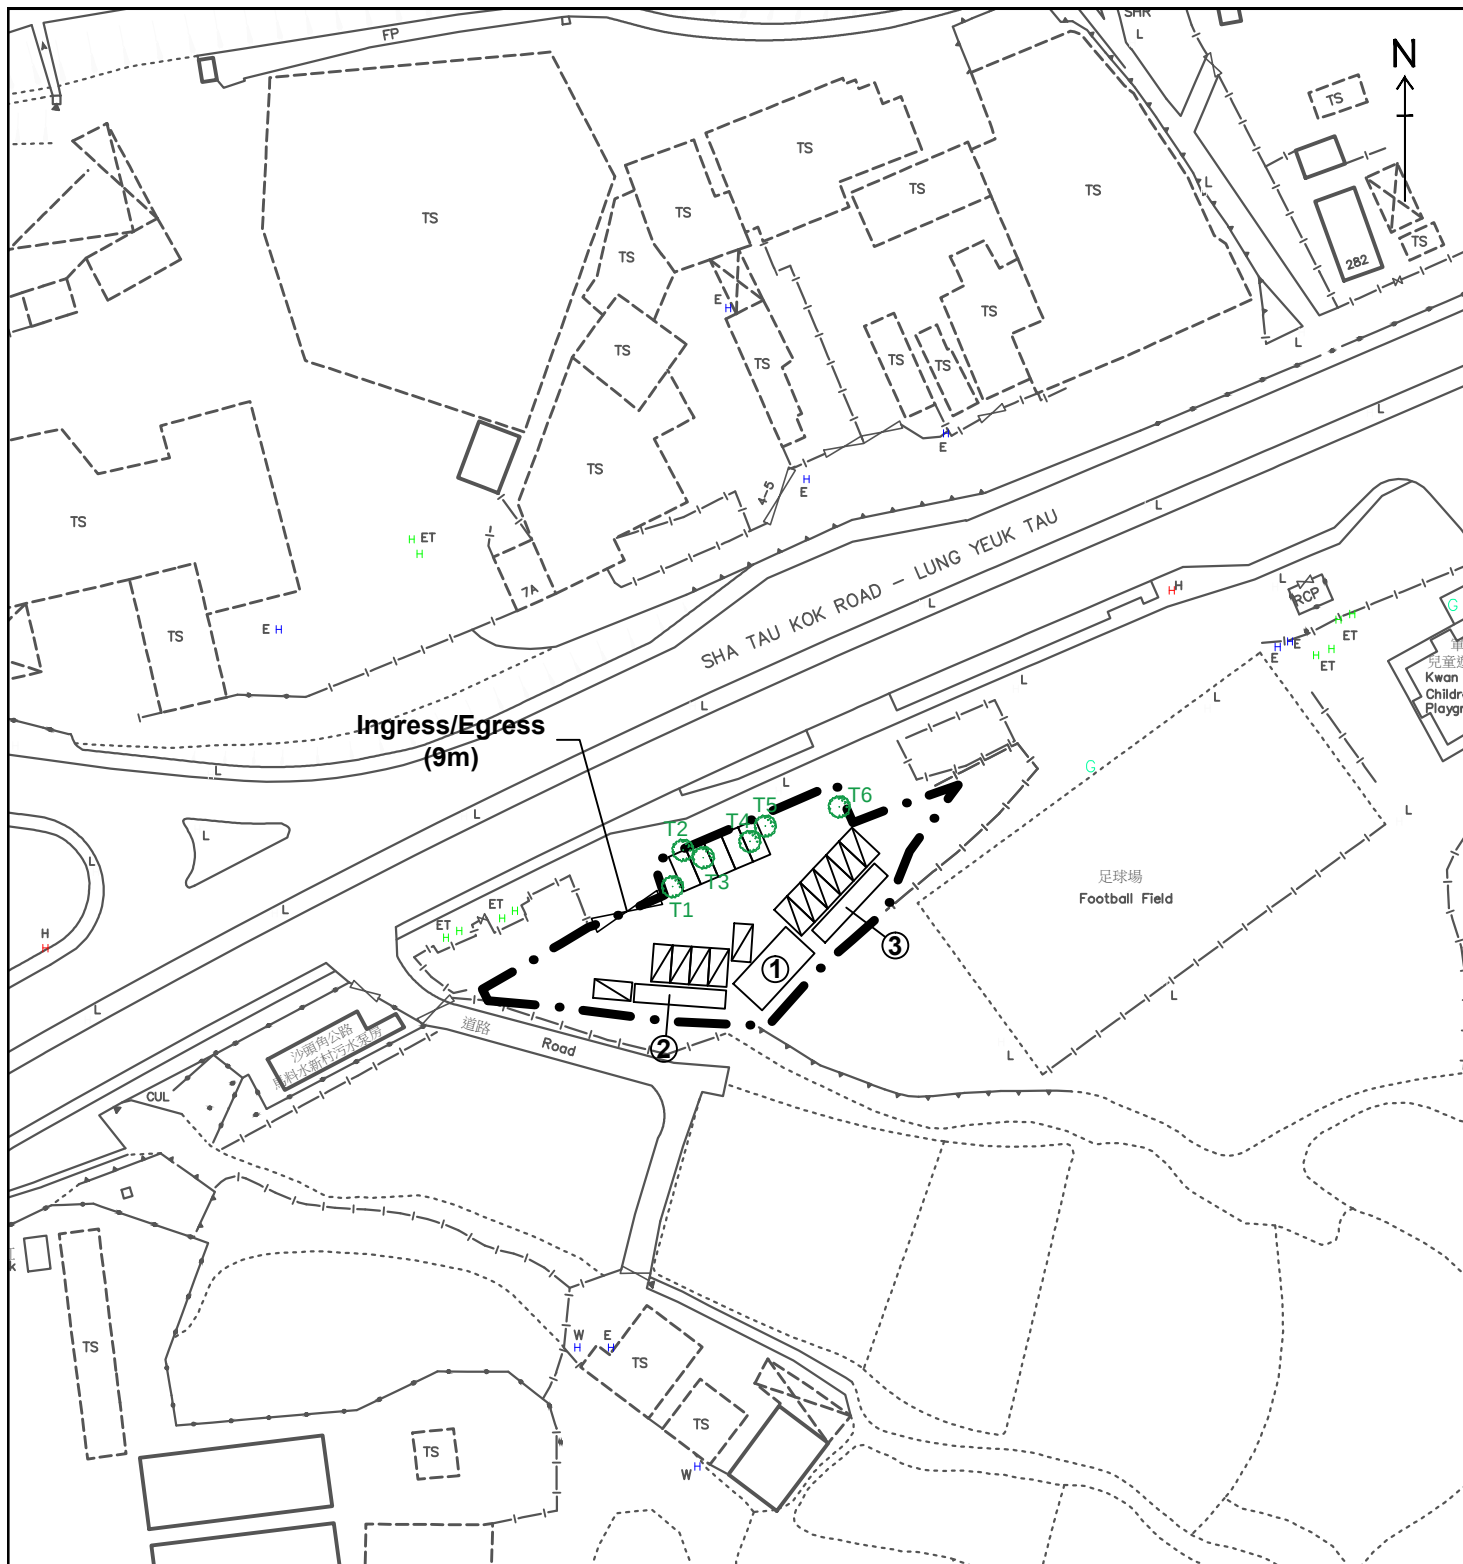

Existing Trees within the Application Site to be Felled

Legend:

- Application Site (Area: about 954m²)
- EV Charing Spaces for Electric Taxi (12 nos.)
- Parking Spaces/Waiting Spaces for Electric Taxi (5 nos.)

T1: Aleurites moluccana
 T2: Bombax ceiba
 T3: Aleurites moluccana
 T4: Bombax ceiba
 T5: Terminalia catappa
 T6: Macaranga tanarius
 Height: about 3m-5m

Existing Trees within the Application Site

Figure 6

Scale 1:1000



羅迅測計師行
Lawson David & Sung
 SURVEYORS LIMITED
 Property Consultants • Planning • Valuers • Auctioneers
 Estate Agency Licence No. C-006328