


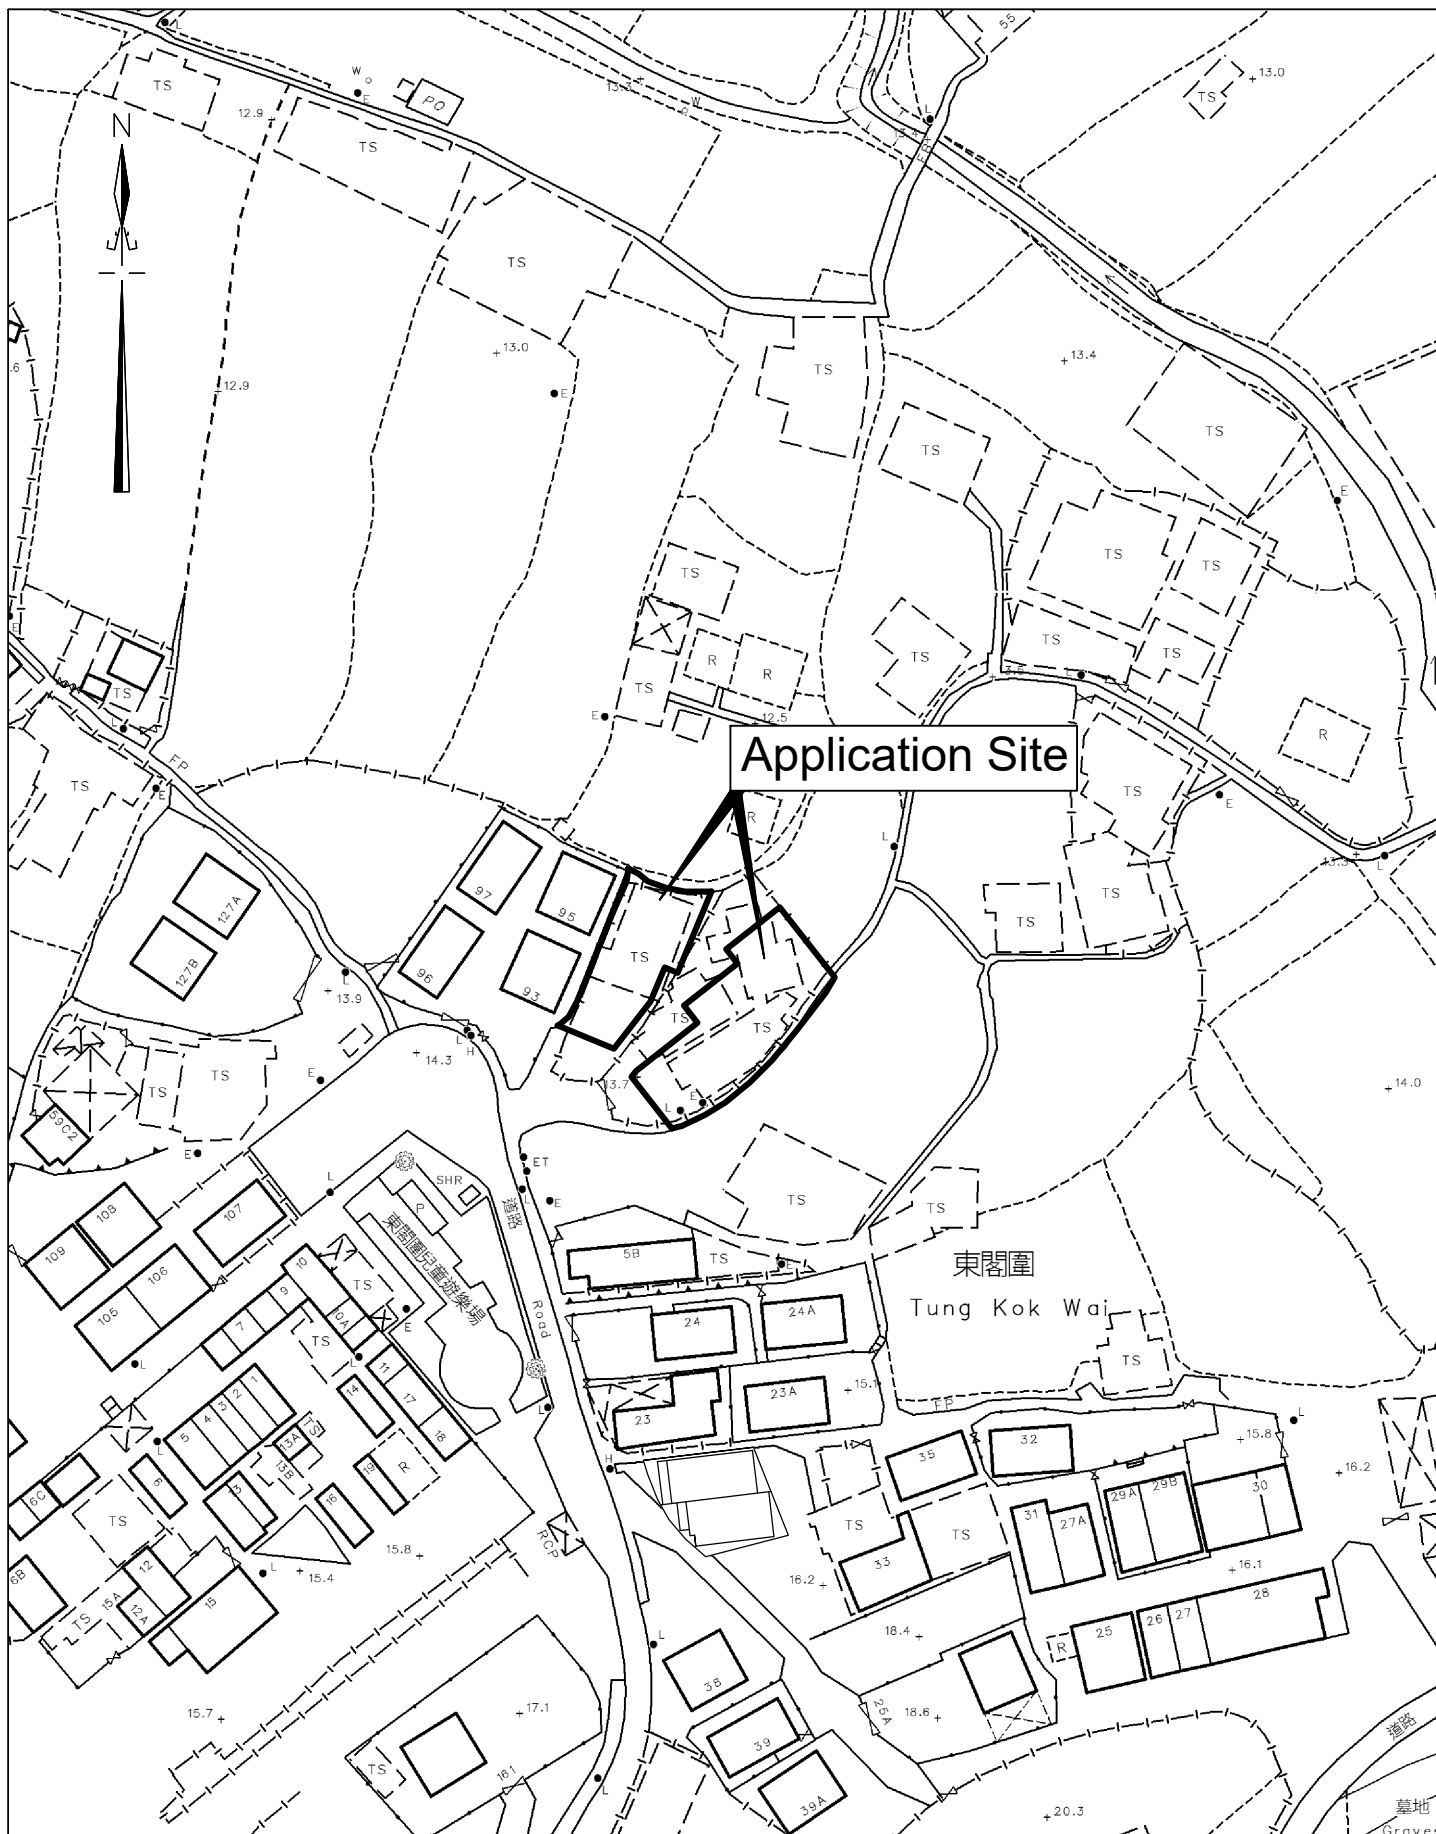


Project Title :	Scale :	Plan No. :
Proposed New Territories Exempted House - Small House	1 : 1000	CW/83/966/LOP
Drawing Title :	卓 弘 測 量 服 務 公 司 CHUO WANG SURVEY SERVICES COMPANY	Survey Sheet No. : 3-SW-8D

Location Plan
(D.D. 83 Lot Nos. 966 S.A, 966 S.B, 966 S.C, 967 S.A & 967 S.B, Tung Kok Wai, Lung Yeuk Tau, Fanling, N.T.)

Legends :

- Proposed Small House
- Proposed Balcony

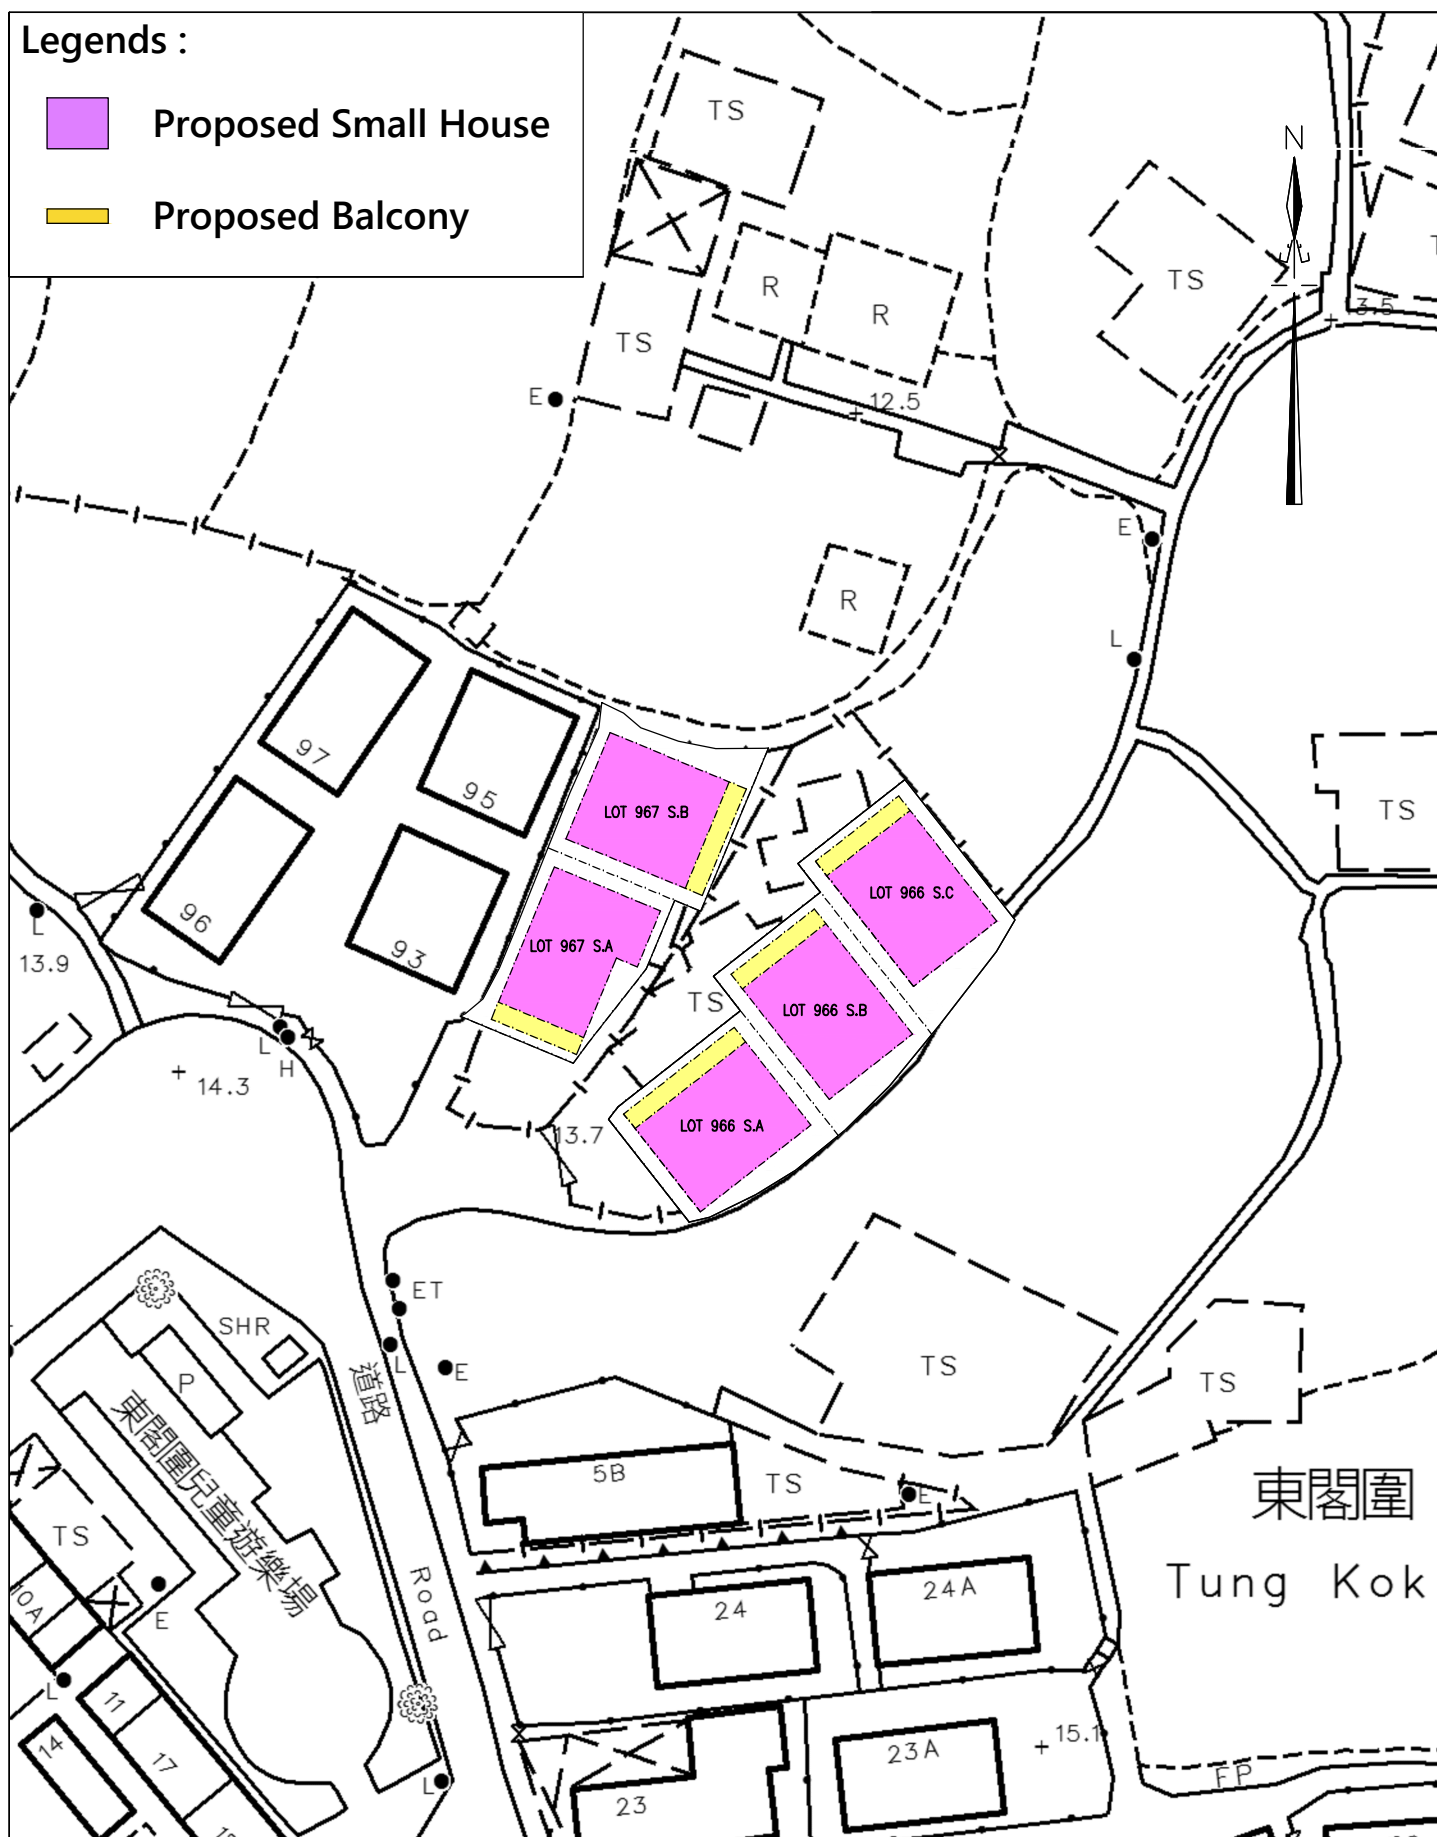

Project Title :

Proposed New Territories Exempted House - Small House

Scale :

1 : 500

Plan No. :

CW/83/966/SHP

Date :

25-09-2025

Survey Sheet No. :

3-SW-8D

Drawing Title :

Layout Plan

(D.D. 83 Lot Nos. 966 S.A, 966 S.B, 966 S.C, 967 S.A & 967 S.B, Tung Kok Wai, Lung Yeuk Tau, Fanling, N.T.)


卓 弘 測 量 服 務 公 司
CHUO WANG SURVEY SERVICES COMPANY

Legends :

 Proposed Sewage Manhole (Type C)

 Proposed Sewage Manhole (Type T₁₀)

 All Sewage Pipe are Proposed 150 ϕ Vitrified Polyethylene (PE100) Pipe (1 : 75)

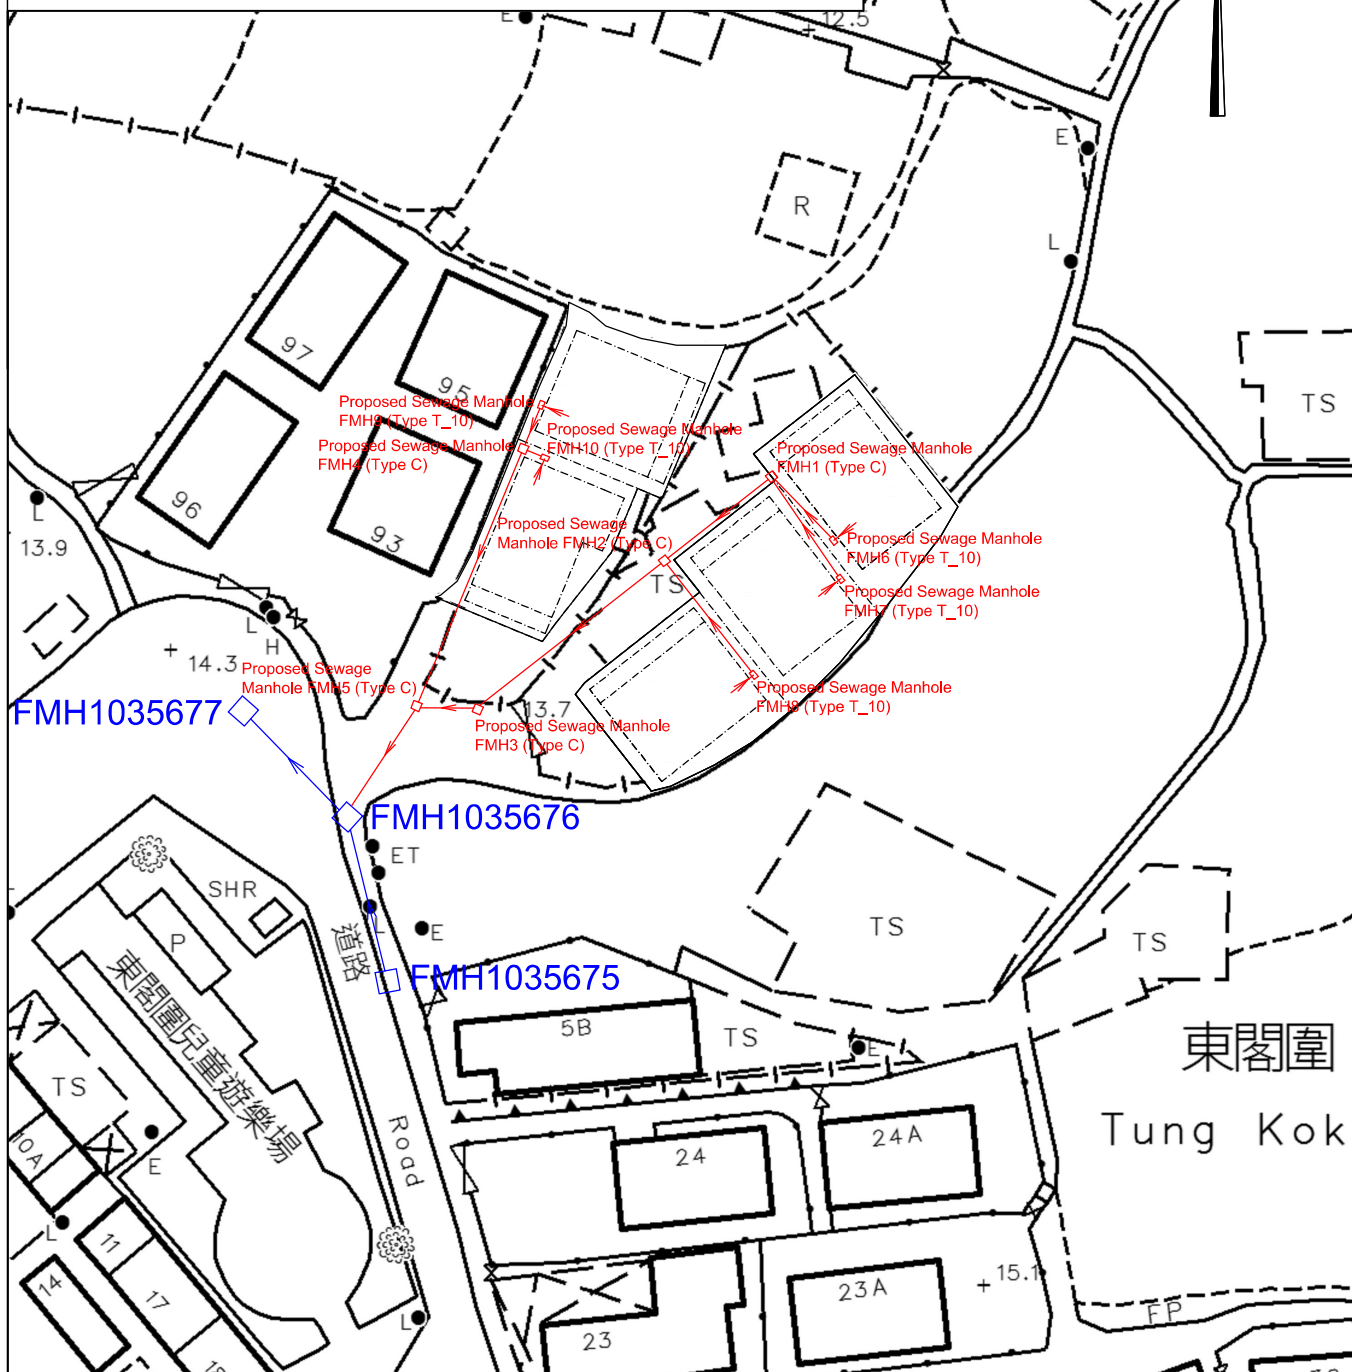

Project Title :

Proposed New Territories Exempted House - Small House

Scale :

1 : 500

Plan No. :

CW/83/966/SWDP

Date :

25-09-2025

Survey Sheet No. :

3-SW-8D

Drawing Title :

Proposed Sewerage Plan

(D.D. 83 Lot Nos. 966 S.A, 966 S.B, 966 S.C, 967 S.A & 967 S.B, Tung Kok Wai, Lung Yeuk Tau, Fanling, N.T.)

卓弘測量服務公司
CHUO WANG SURVEY SERVICES COMPANY
1/F, Block A, Wo Tai Building, No. 2-24, Wo Tai Street,
Luen Wo Hui, Fanling, N.T.
Telephone : 26831600 Mobile : 66862836 Fax : 26831380
E-mail - chuowang.ssc@gmail.com / h.y.pang@hotmail.com