


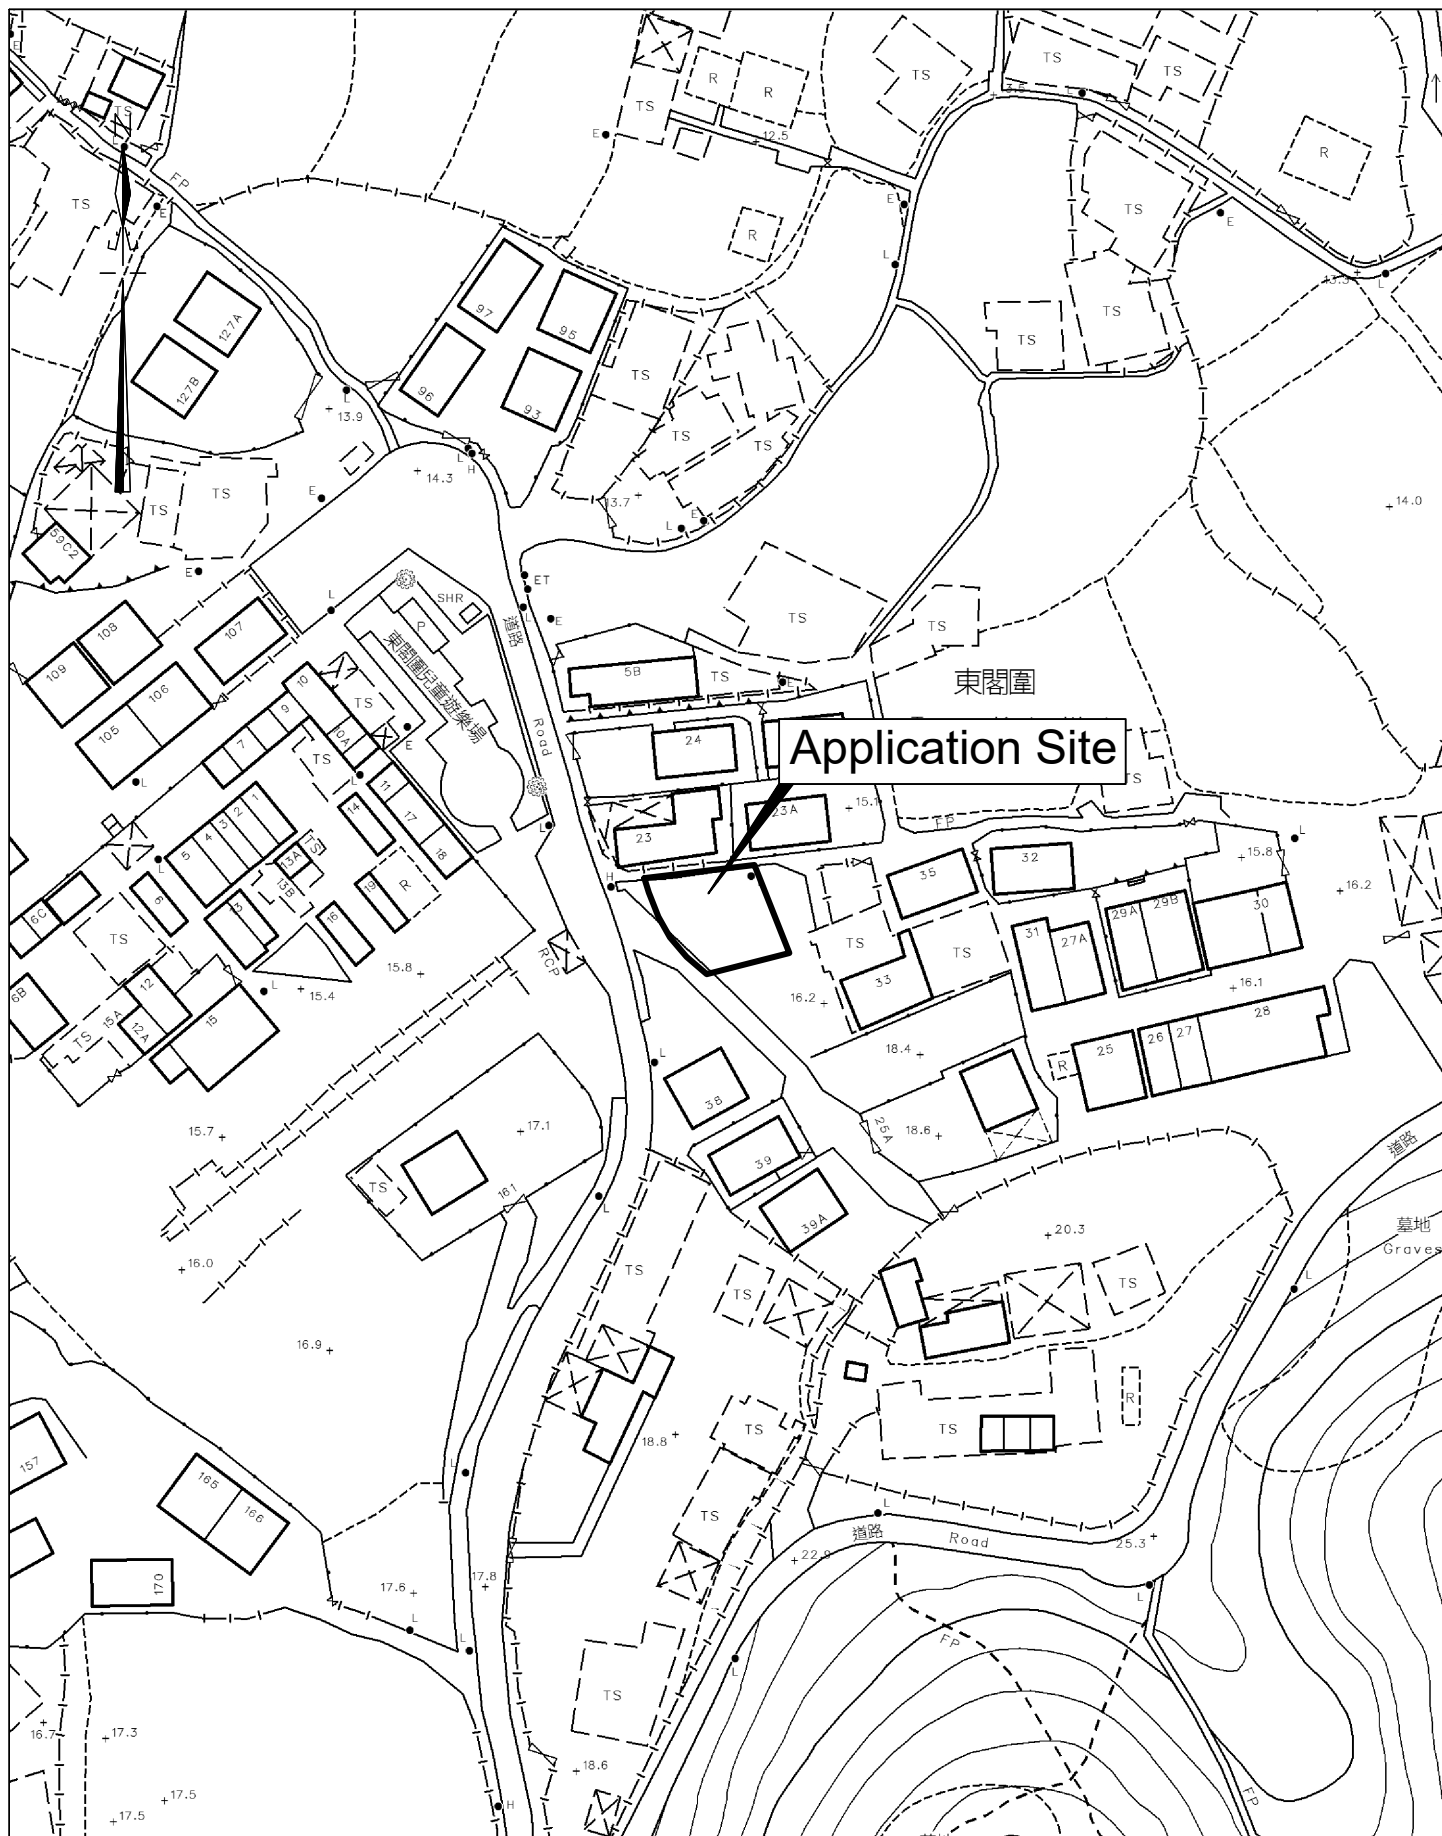

Project Title :

Proposed New Territories Exempted House - Small House

Drawing Title :

Location Plan

(D.D. 83 Lot Nos. 978 S.A & 978 S.B, Tung Kok Wai, Lung Yeuk Tau, Fanling, N.T.)

Scale :

1 : 1000

Plan No. :

CW/83/978/LOP

Date :

25-09-2025

Survey Sheet No. :

3-SW-8D

卓 弘 測 量 服 務 公 司
CHUO WANG SURVEY SERVICES COMPANY


Legends :



Proposed Small House



Proposed Balcony

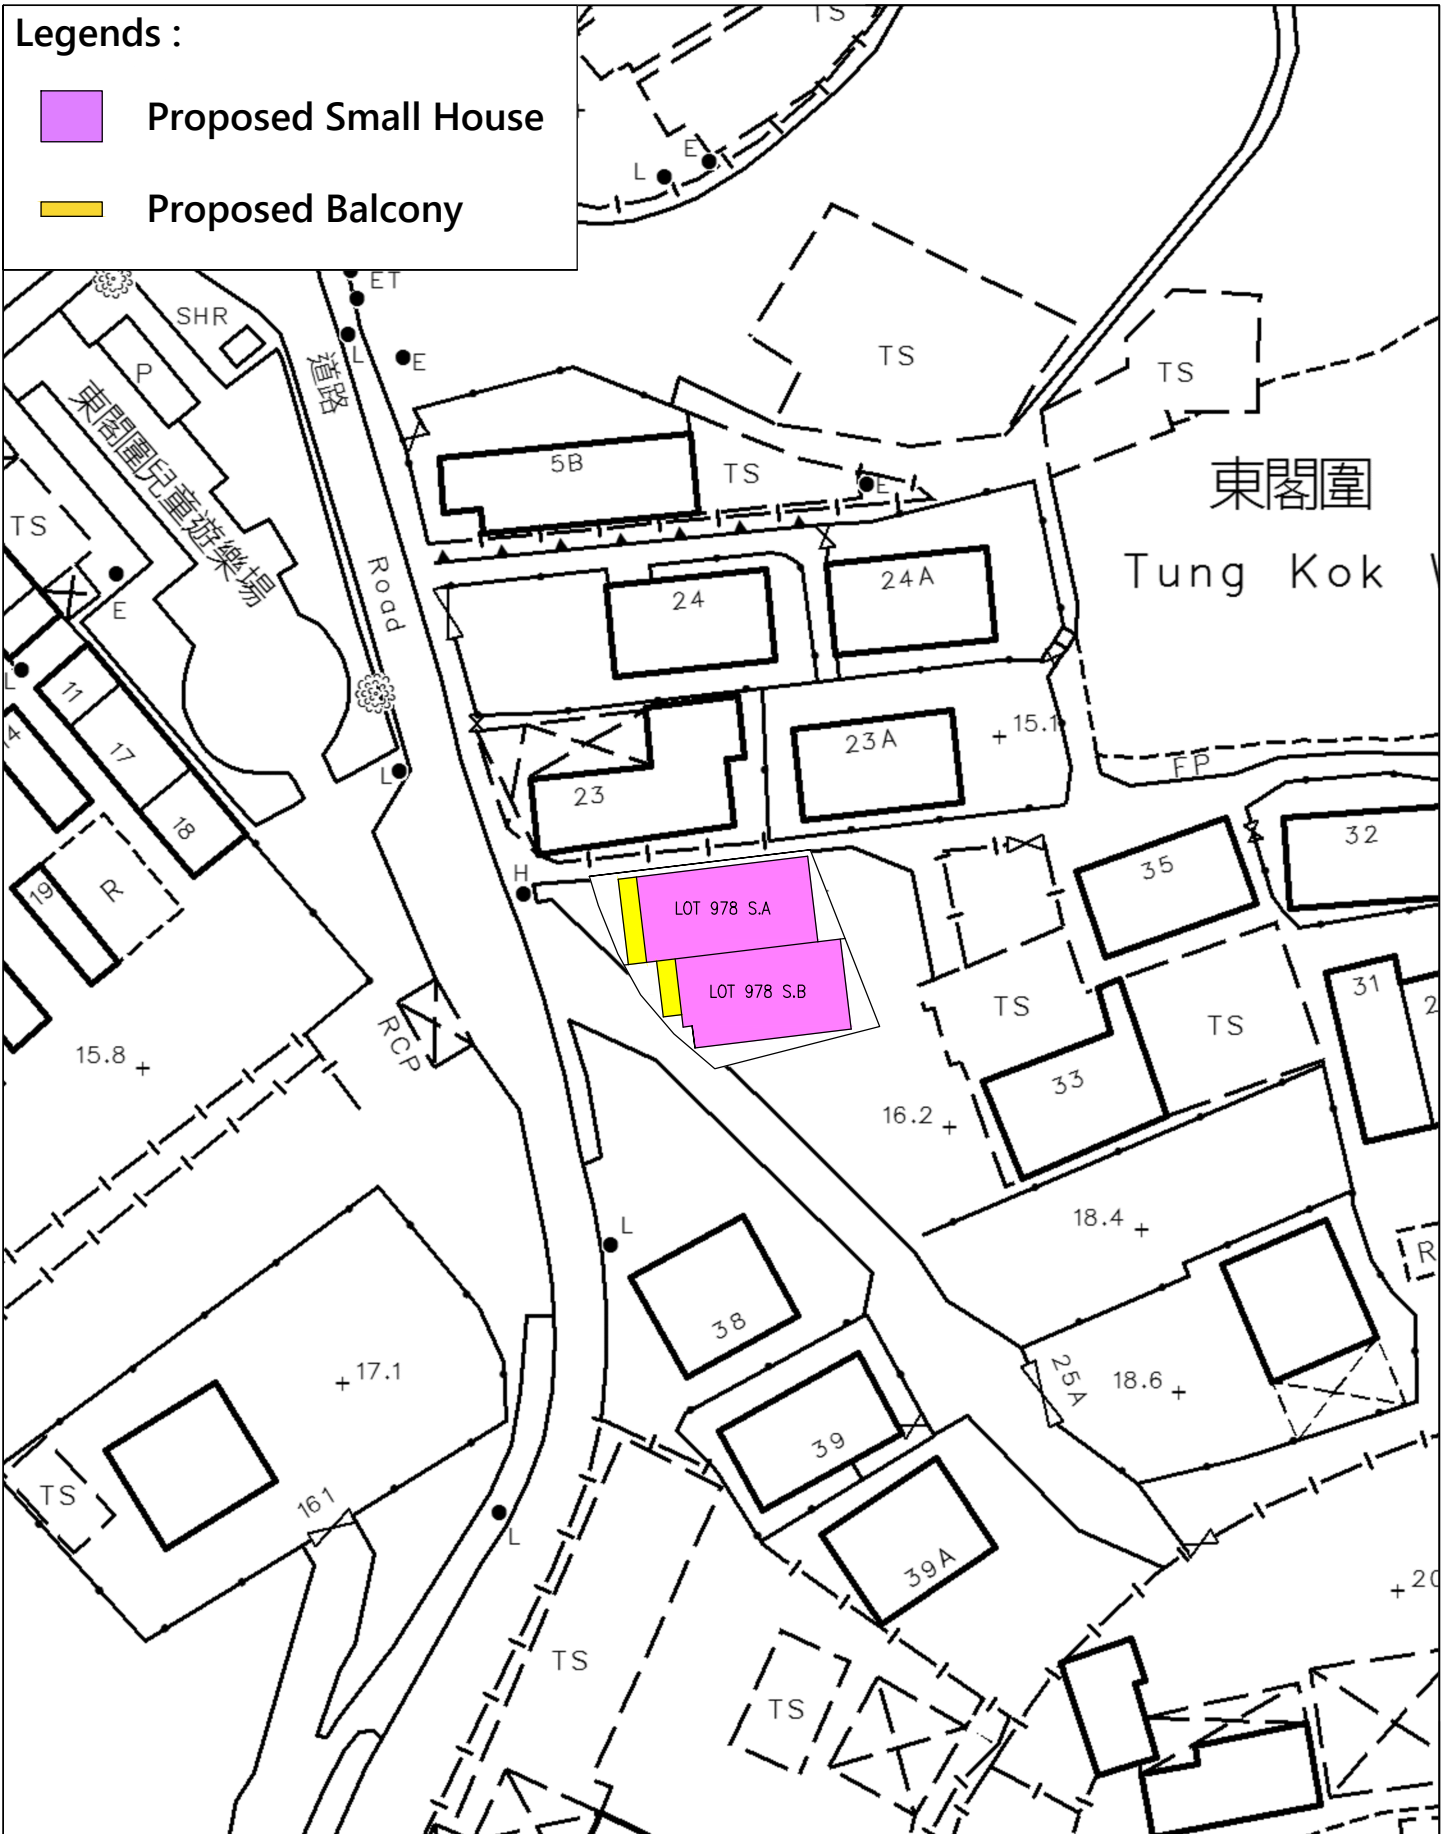

Project Title :

Proposed New Territories Exempted House - Small House

Drawing Title :

Layout Plan
(D.D. 83 Lot Nos. 978 S.A, 978 S.B, Tung Kok Wai, Lung Yeuk Tau, Fanling, N.T.)

Scale :

1 : 500

Plan No. :

CW/83/966/SHP

Date :

25-09-2025


Survey Sheet No. :

3-SW-8D

卓 弘 測 量 服 務 公 司
CHUO WANG SURVEY SERVICES COMPANY

Legends :

-  Proposed Sewage Manhole (Type T_10)
-  All Sewage Pipe are Proposed 150 ϕ Vitrified Polyethylene (PE100) Pipe (1 : 75)

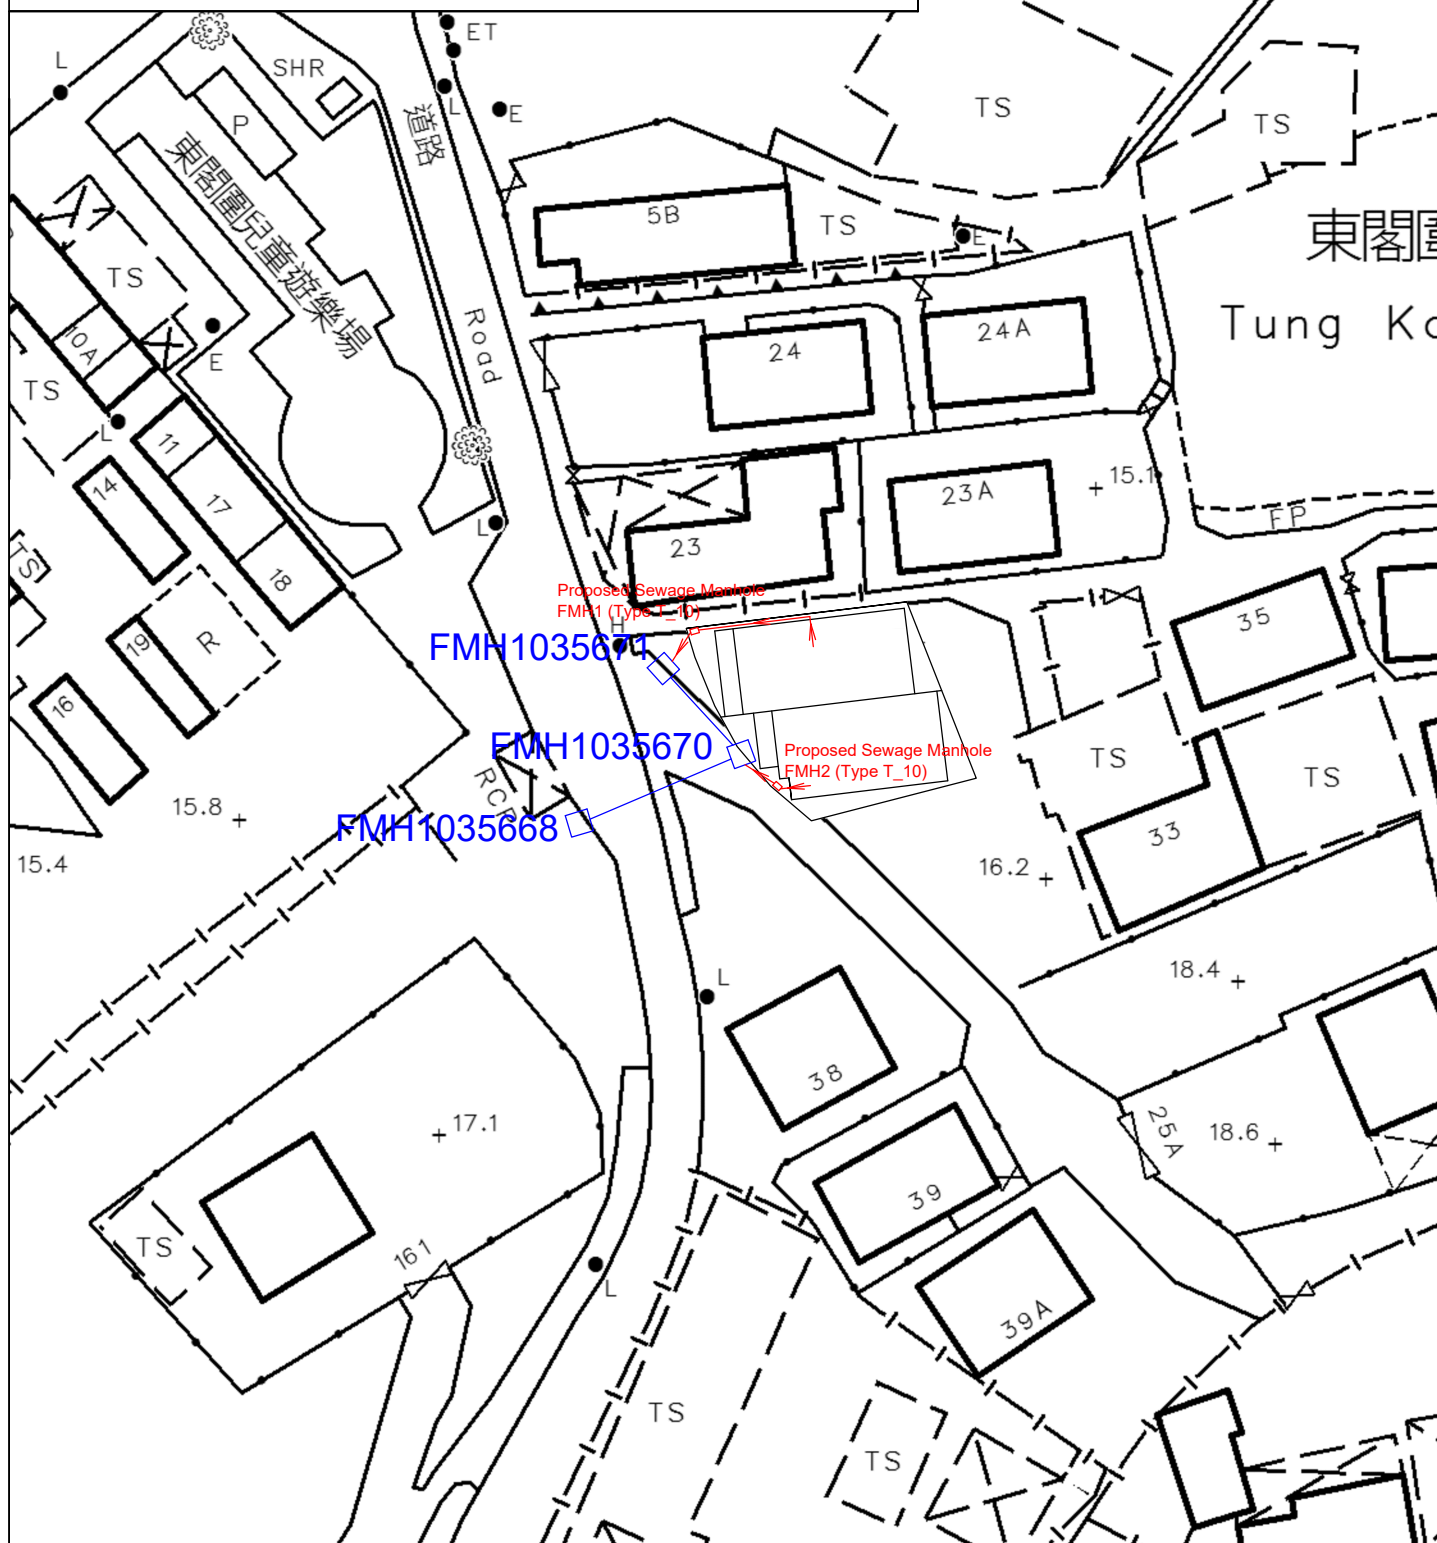

Project Title :

Proposed New Territories Exempted House - Small House

Scale :

1 : 500

Plan No. :	
------------	--

CW/83/966/SWDP

Date :

25-09-2025

Survey Sheet No. :	
--------------------	--

3-SW-8D

Drawing Title :

Proposed Sewerage Plan
D.D. 83 Lot Nos. 978 S.A, 978 S.B, Tung Kok Wai, Lung Yeuk Tau, Fanling, N.T.)

卓 弘 測 量 服 務 公 司
CHUO WANG SURVEY SERVICES COMPANY
1/F, Block A, Wo Tai Building, No. 2-24, Wo Tai Street,
Luen Wo Hui, Fanling, N.T.
Telephone : 26831600 Mobile : 66862836 Fax : 26831380
E-mail - chuowang.ssc@gmail.com / h.y.pang@hotmail.com