

Proposed Structure 1


Two-storey Retail Shop with
ancillary office, storage and toilet
Total Floor Area : About 120 sq.m.
Height : About 5.3m

Proposed 4 Nos. of Trees (2)

Proposed 4 Nos. of Trees (1)

Proposed Structure 2

Two-storey Retail Shop with
ancillary storage and toilet
Total Floor Area : About 30 sq.m.
Height : About 5.3m

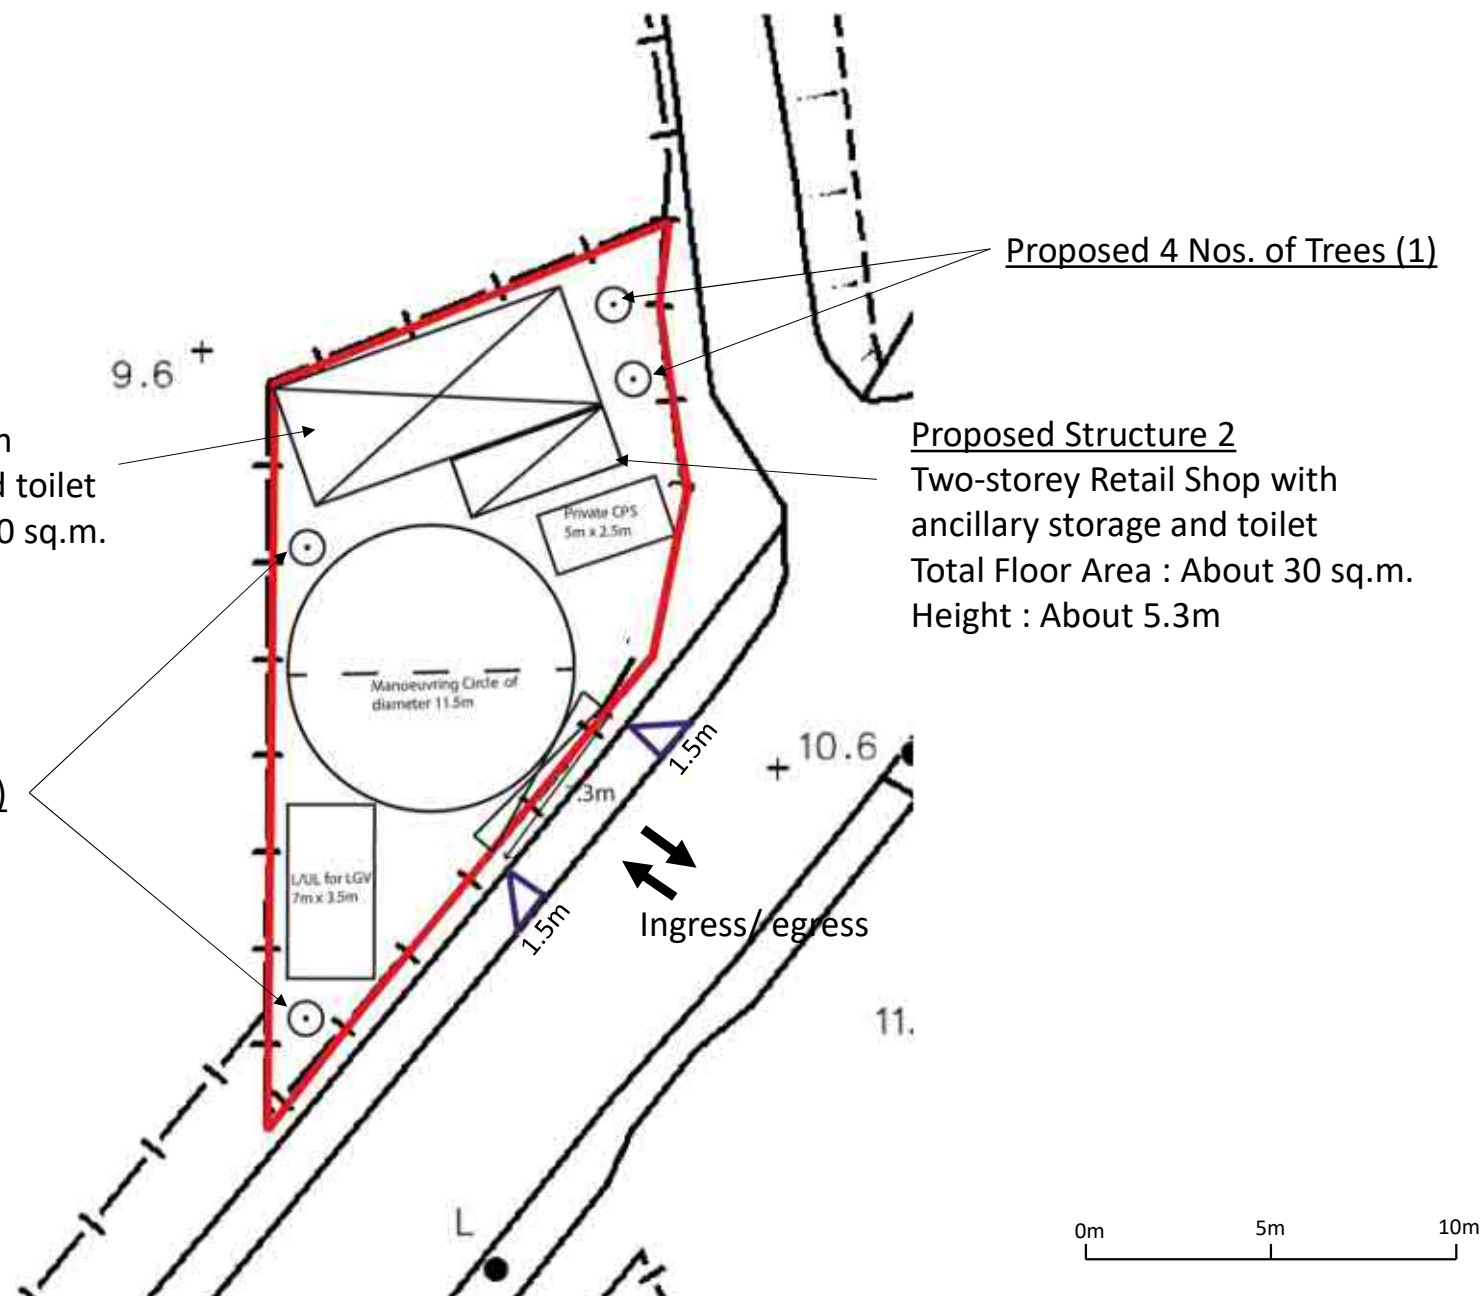

**LCH Planning and Development
Consultants Limited**

Section 16 Application for Proposed Temporary Shop and Services Use and Associated
Filling of Land for a Period of 3 Years at the Remaining Portion of Section A of Lot No.
610 in Demarcation District 90, Man Kam To

Figure 5 : Indicative Layout Plan