

Project 項目名稱:

Proposed Temporary Place of Recreation, Sports or Culture (Hobby Farm) and Associated Filling of Land for a Period of 3 Years at Lots 467S.A(Part) and 468 in D.D.90, Lin Ma Hang Road, Man Kam To, New Territories

Drawing Title 圖紙標題:


Location Plan

Drawing No. 圖號:

20250809

Remarks 備註:

- Vehicular access leading from Lin Ma Hang Road - Man Kam To

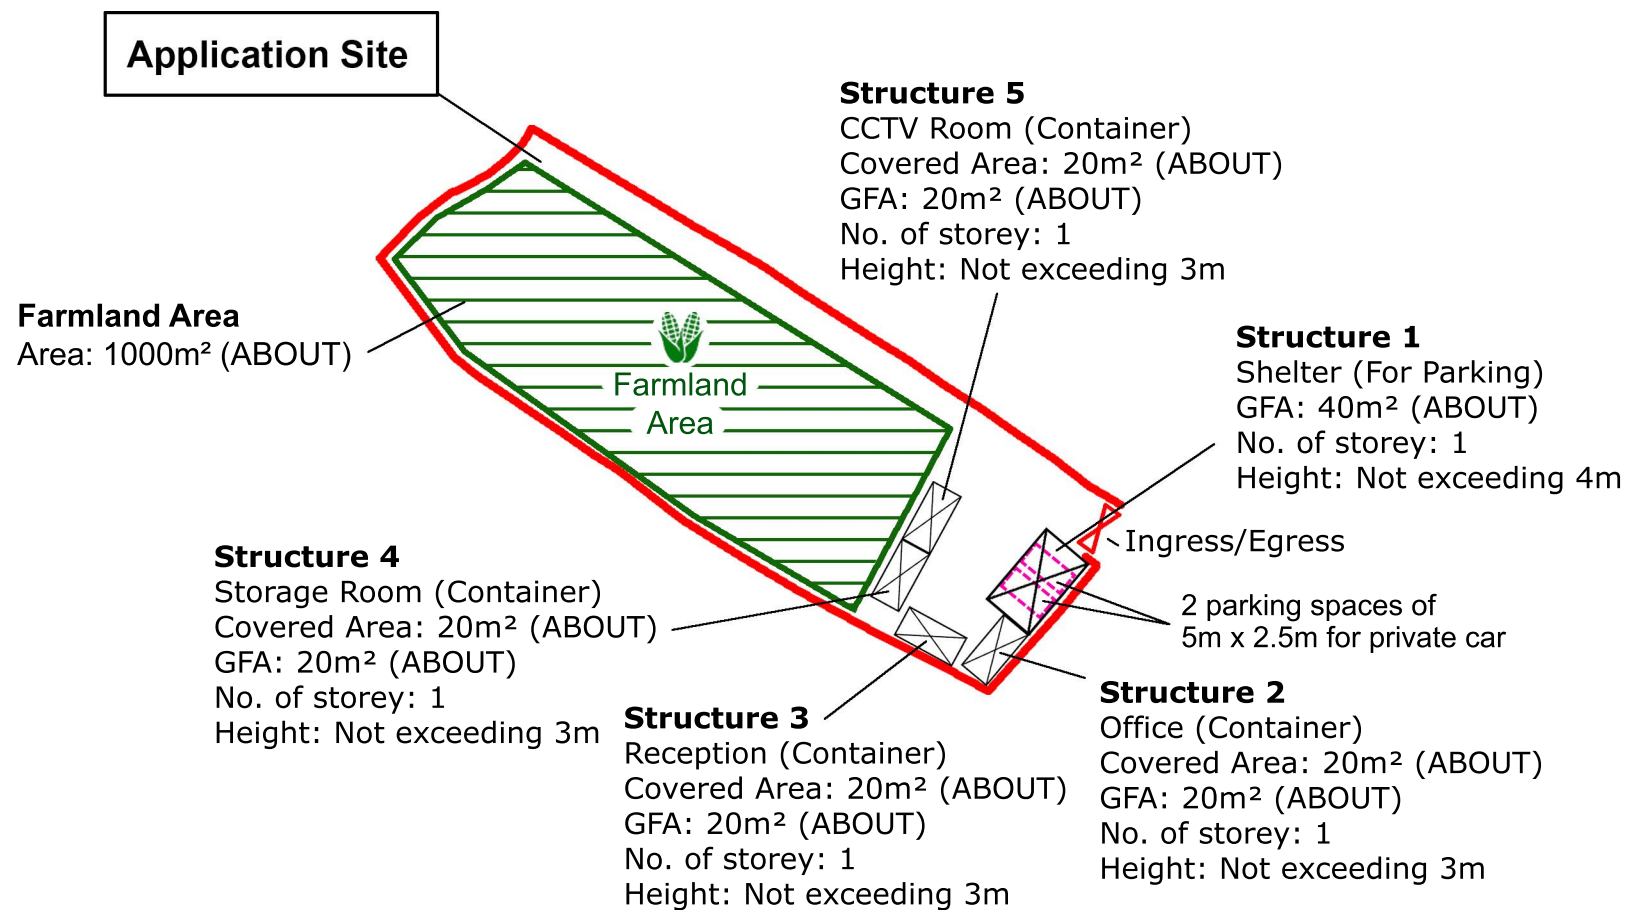

Application Site

Land Filling Area

For site formation of structures and circulation path

Area: 500m² (ABOUT)

Existing site level: +14.2mPD (ABOUT)

Proposed site level: +14.4mPD (ABOUT)

Depth of land filling : No more than 0.2m

Ingress/Egress



Project 項目名稱:

Proposed Temporary Place of Recreation, Sports or Culture (Hobby Farm) and Associated Filling of Land for a Period of 3 Years at Lots 467S.A(Part) and 468 in D.D.90, Lin Ma Hang Road, Man Kam To, New Territories

Drawing Title 圖紙標題:

Paved Ratio

Drawing No. 圖號:

20250809

Remarks 備註:

 Land Filling Area