


Application Site

Land Filling Area
 For site formation of structures and circulation path
 Area: 500m² (ABOUT)
 Existing site level: +14.2mPD (ABOUT)
 Proposed site level: +14.4mPD (ABOUT)
 Depth of land filling : About 0.2m

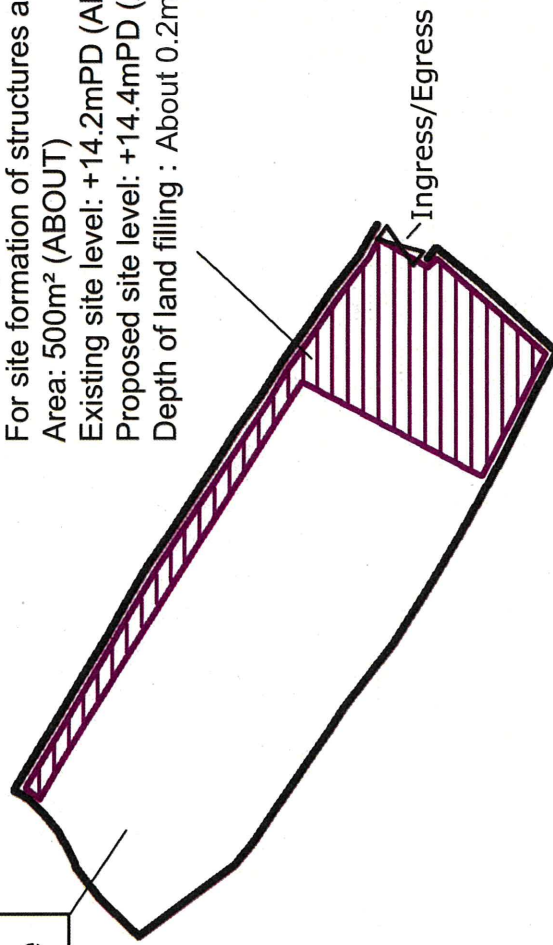

Project 項目名稱:

Proposed Temporary Place of Recreation, Sports or Culture
 (Hobby Farm) and Associated Filling of Land for a Period
 of 3 Years at Lots 467S.A(Part) and 468 in D.D.90, Lin Ma
 Hang Road, Man Kam To, New Territories

Drawing Title 圖紙標題:

Paved Ratio

Remarks 備註:

 Land Filling Area

Drawing No. 圖號: