


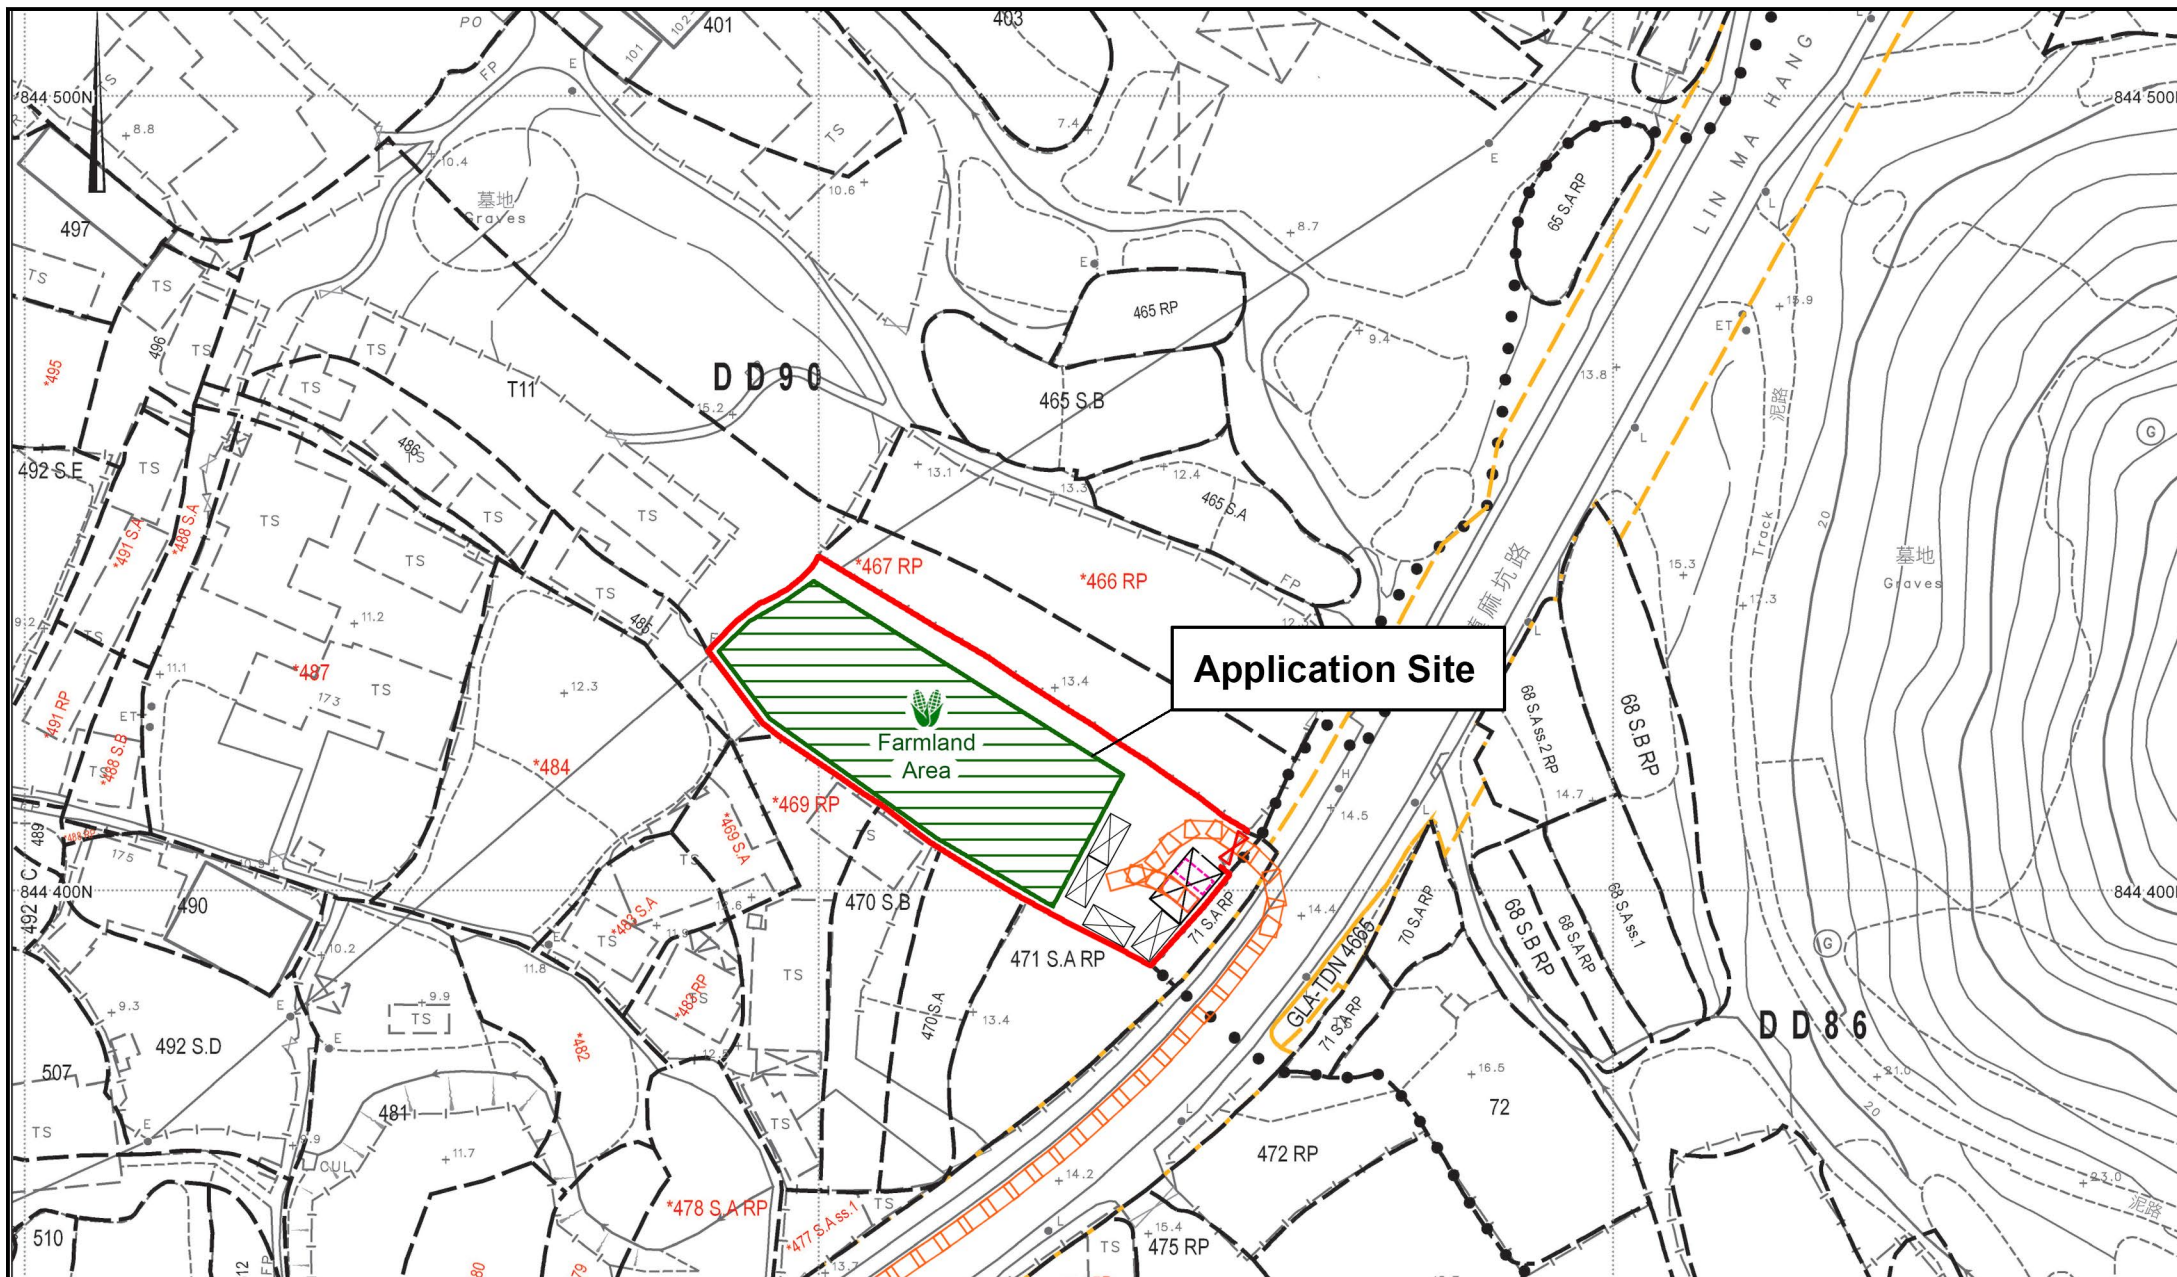

Project 項目名稱:

Proposed Temporary Place of Recreation, Sports or Culture (Hobby Farm) for a Period of 3 Years and Associated Filling of Land at Lots 467S.A(Part) and 468 in D.D.90, Lin Ma Hang Road, Man Kam To, New Territories

Drawing Title 圖紙標題:

Swept Path Analysis (IN)


Drawing No. 圖號:

20251107

Remarks 備註:

Private car (In)

Private car (Out)

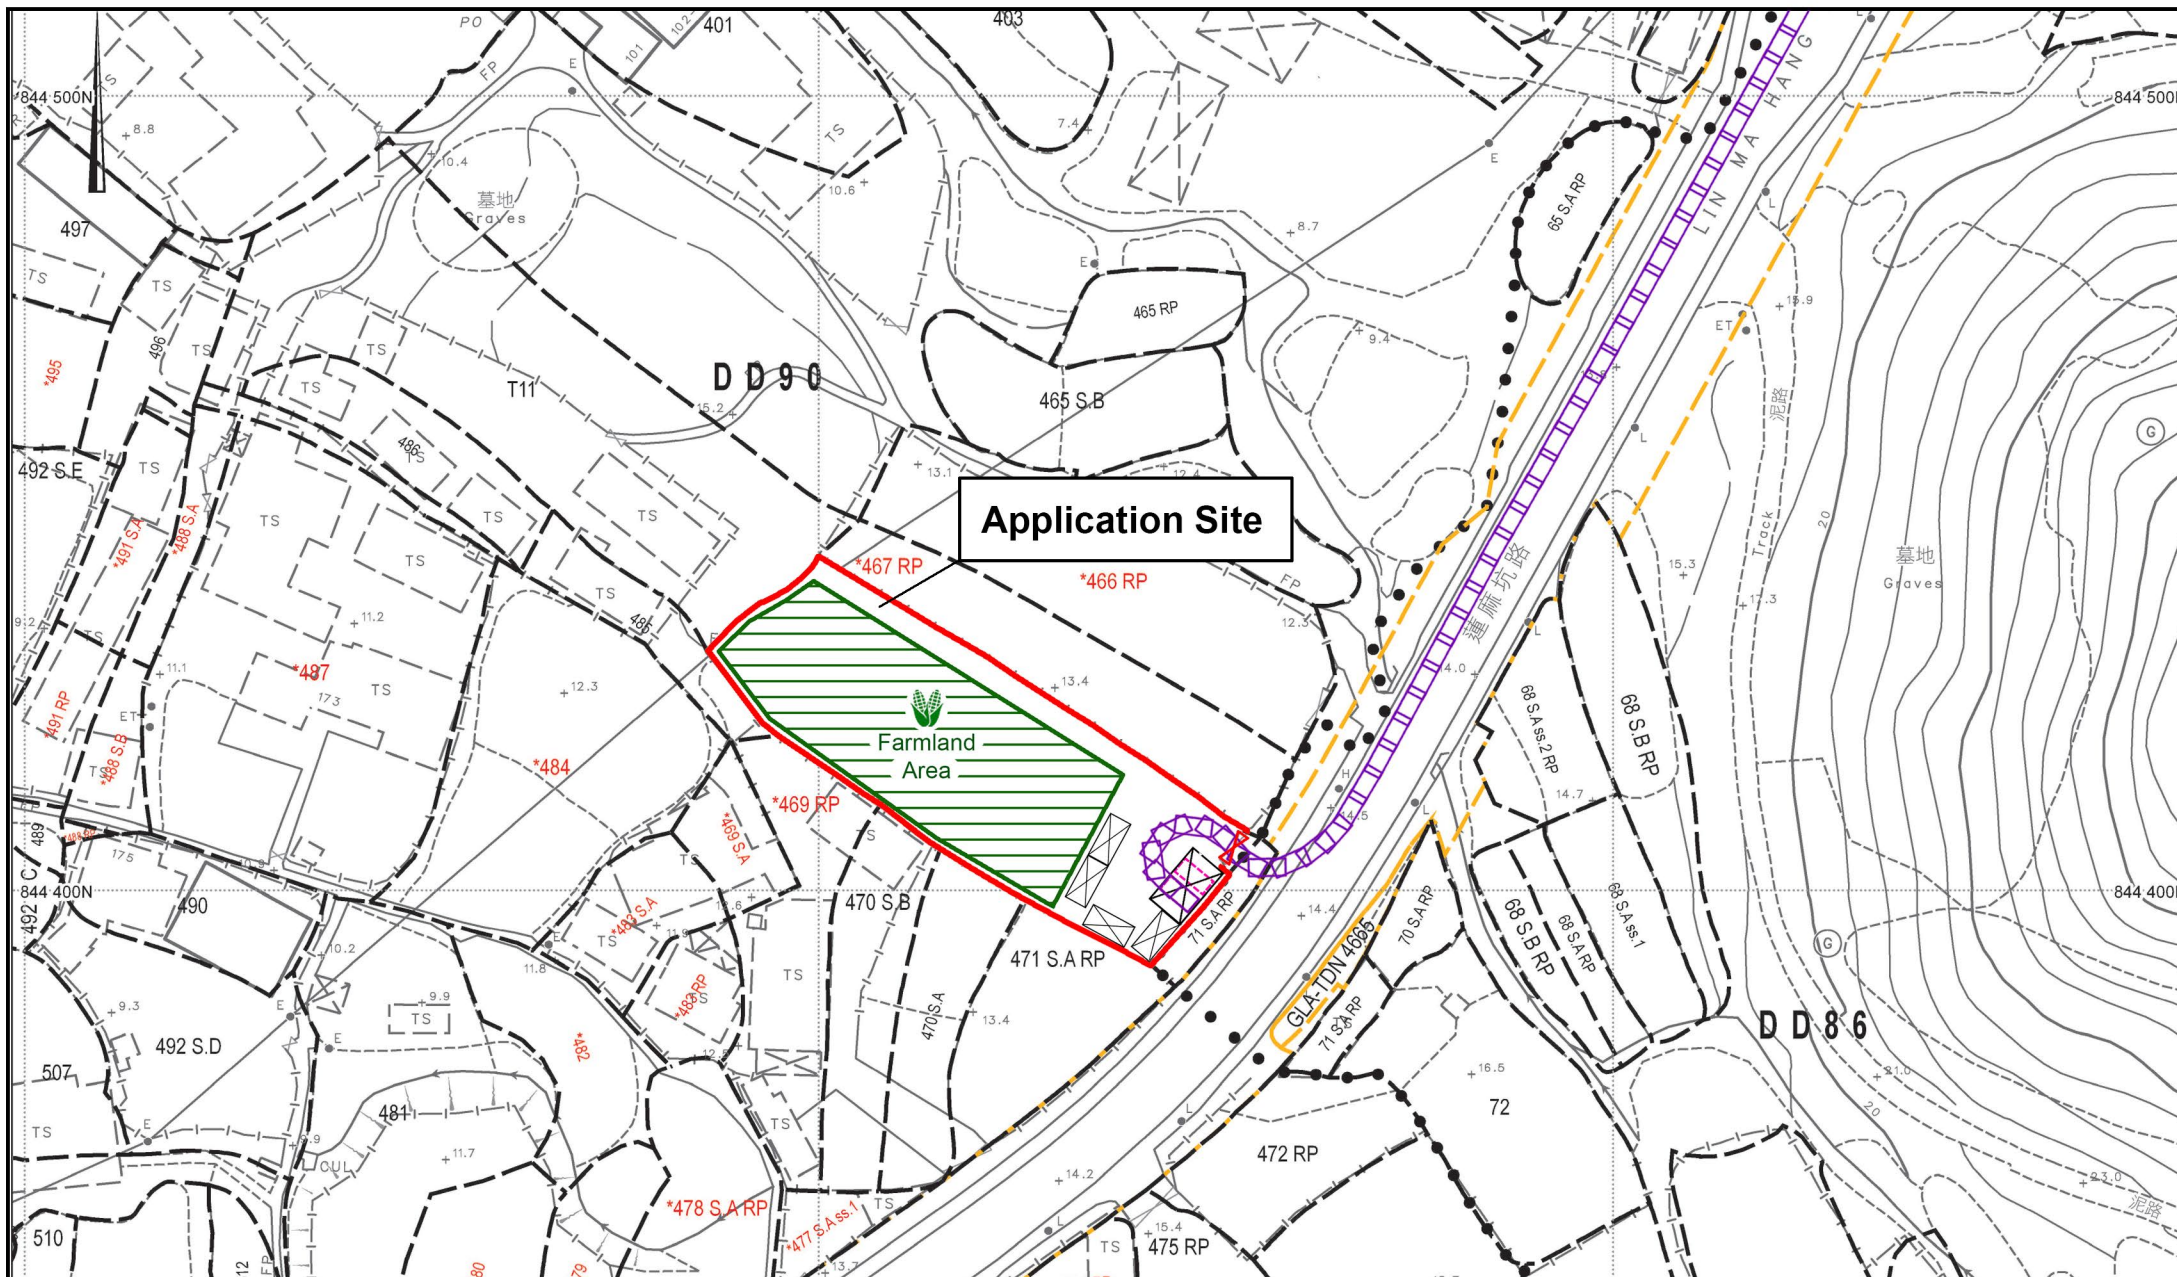

Project 項目名稱:

Proposed Temporary Place of Recreation, Sports or Culture (Hobby Farm) for a Period of 3 Years and Associated Filling of Land at Lots 467S.A(Part) and 468 in D.D.90, Lin Ma Hang Road, Man Kam To, New Territories

Drawing Title 圖紙標題:

Swept Path Analysis (OUT)

Drawing No. 圖號:

20251107

Remarks 備註:

Private car (In)

Private car (Out)