


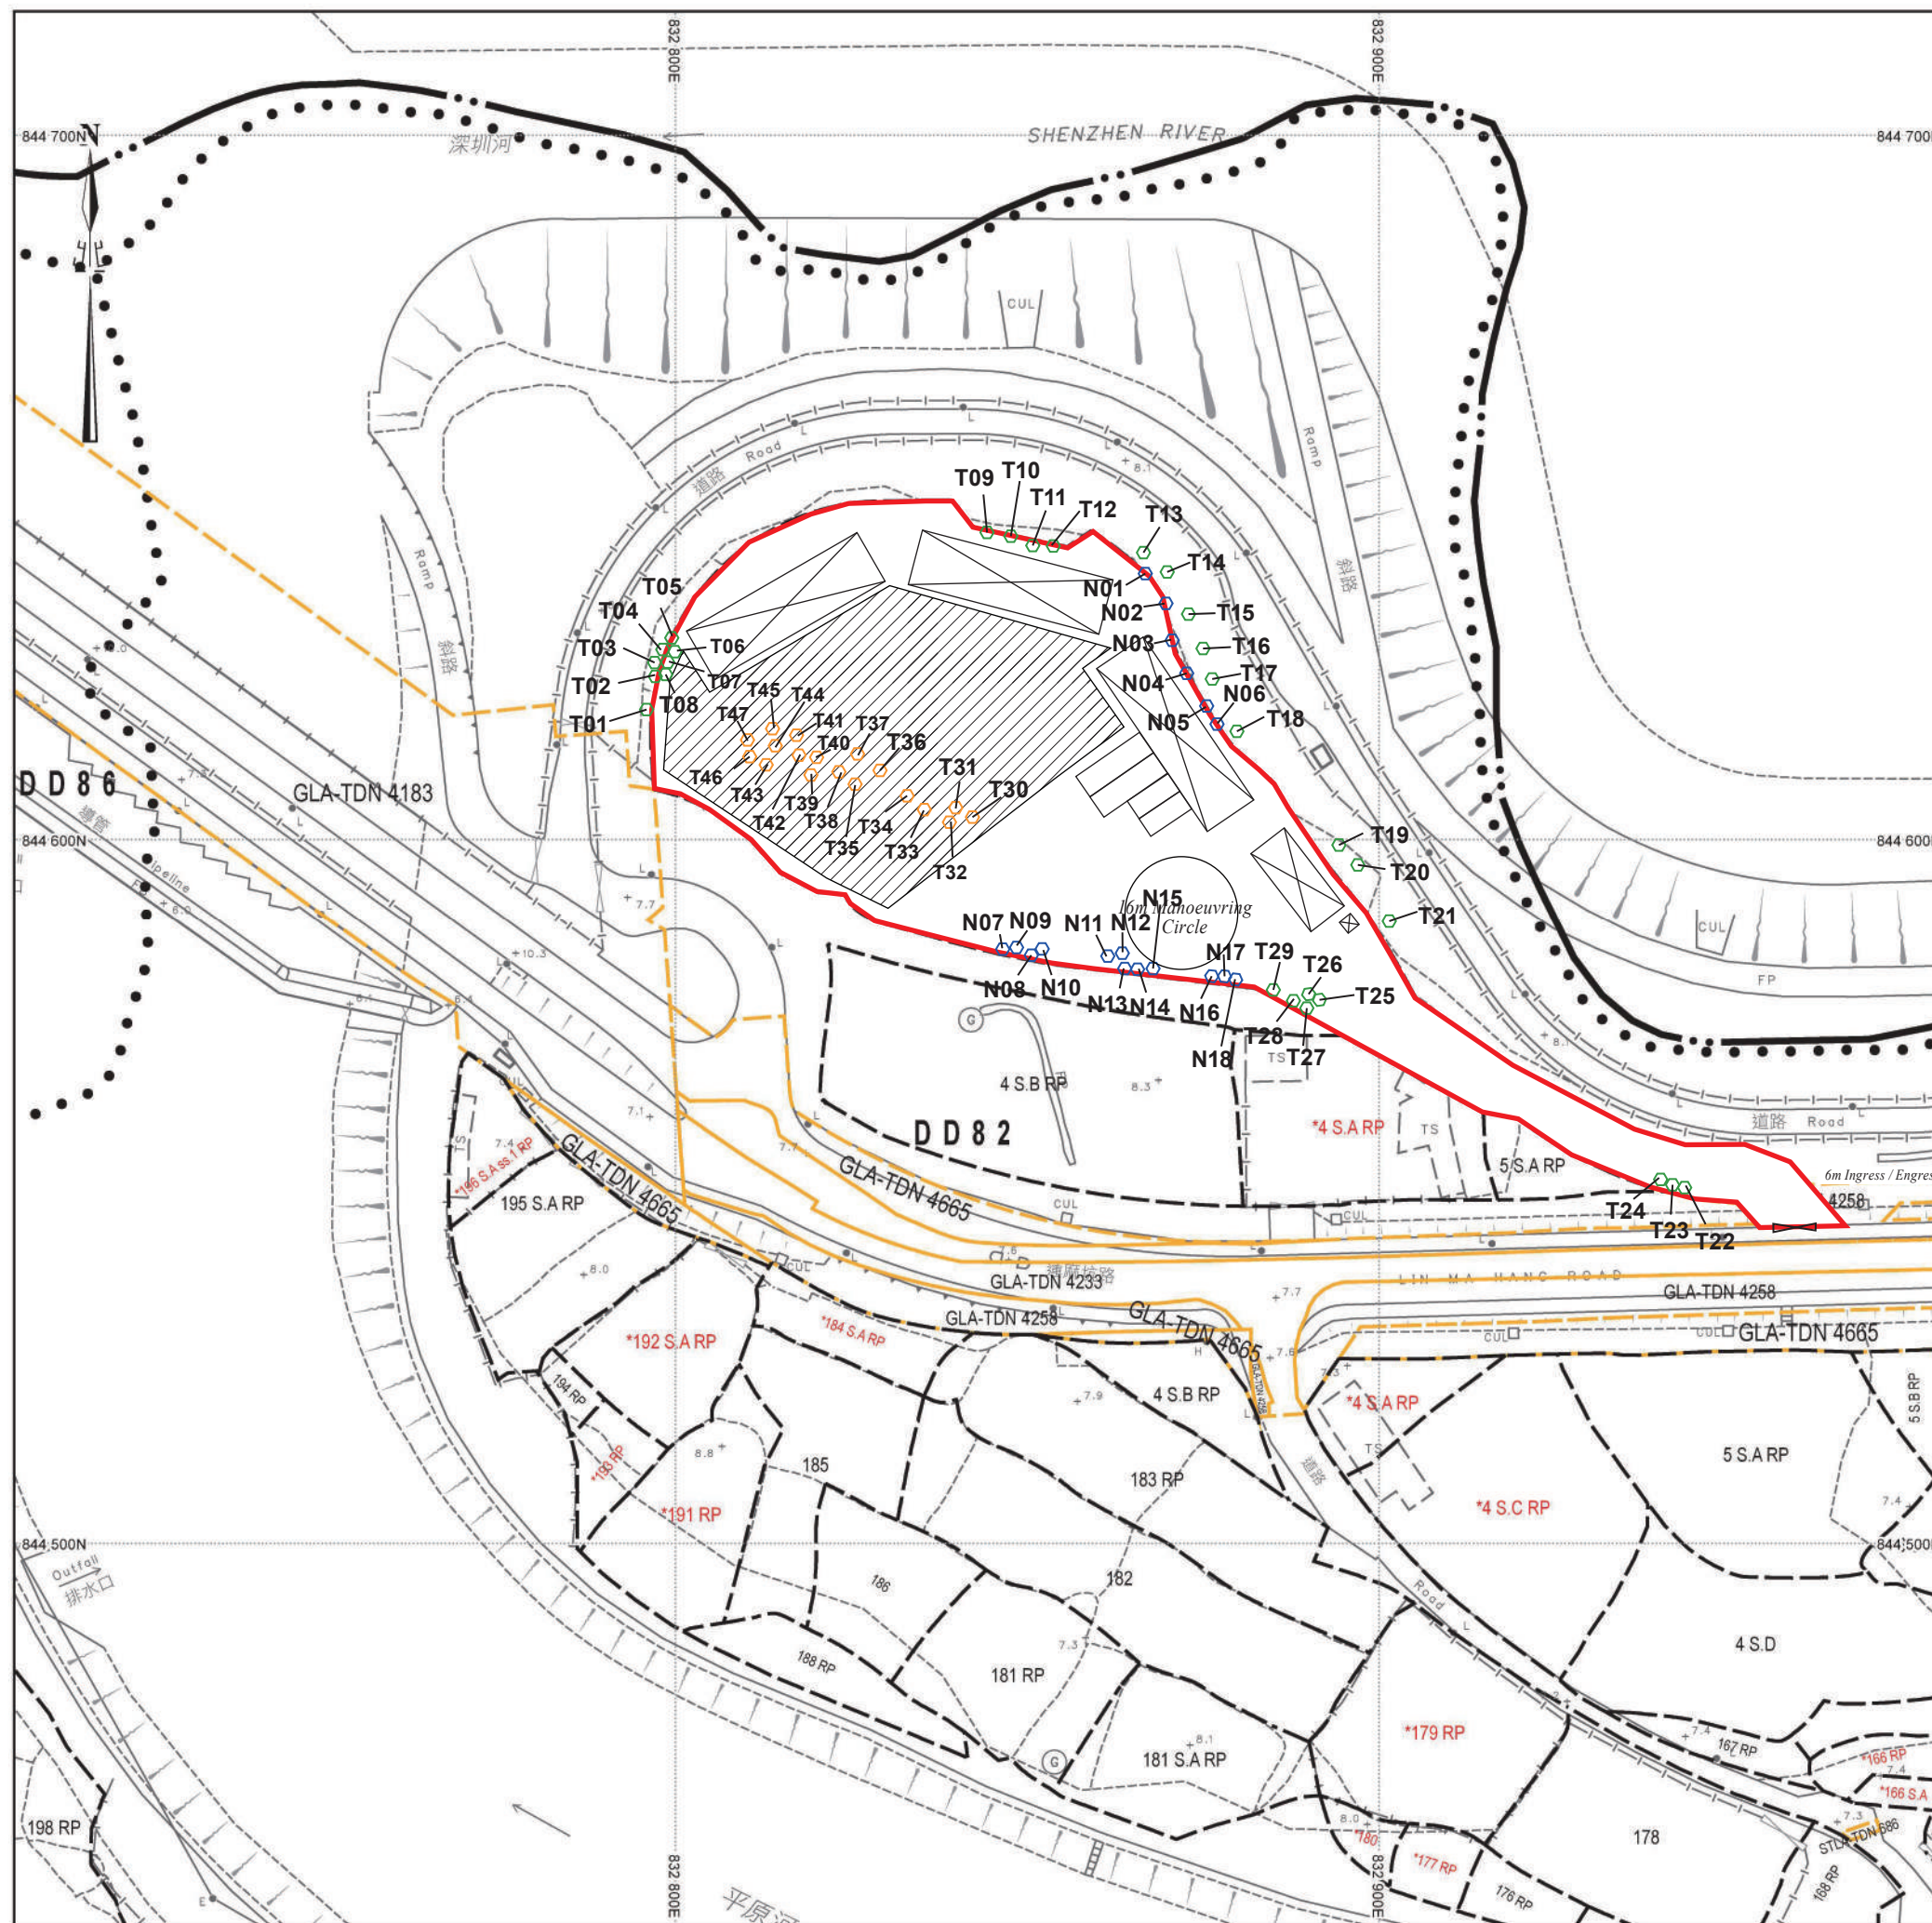

美化環境建議計劃圖

- ◻ 保育現有樹木29棵：T01-T29
- ◻ 斬掉現有樹木18棵：T30-T47
- ◻ 種植新樹木18棵：N01-N18
- ▨ 露天存放建築材料和建築機械範圍

SCALE 1 : 1000



T01_OverallView



T02-T08_OverallView



T09_OverallView



T10_OverallView



T11_OverallView



T12_OverallView



T13-T14_OverallView



T15_OverallView



T16_OverallView



T17-T18_OverallView



T19_OverallView



T20_OverallView



T21_OverallView



T22_OverallView



T23_OverallView



T24_OverallView



T25-T26_OverallView



T27-T29_OverallView



T30-T35_OverallView



T36-T40_OverallView



T41-T47_OverallView

現場樹木調查記錄 27/12/2025

序號	樹種	高度(米)	胸徑(毫米)	樹冠闊度(米)
T01	白千層	8.0	300.0	3.0
T02	香蕉樹	3.0	/	/
T03	香蕉樹	3.0	/	/
T04	香蕉樹	3.0	/	/
T05	香蕉樹	3.0	/	/
T06	香蕉樹	3.0	/	/
T07	香蕉樹	3.0	/	/
T08	香蕉樹	3.0	/	/
T09	白千層	9.0	350.0	4.0
T10	白千層	9.0	350.0	4.0
T11	銀合歡	7.0	160.0	5.0
T12	銀合歡	7.0	160.0	5.0
T13	大葉糖膠樹	5.0	150.0	3.0
T14	大葉糖膠樹	5.0	135.0	3.0
T15	大葉糖膠樹	5.0	120.0	3.0
T16	大葉糖膠樹	5.0	145.0	3.0
T17	銀合歡	6.5	200.0	4.0
T18	銀合歡	6.5	200.0	4.0
T19	合歡樹	7.0	150.0	3.0
T20	具柄冬青	4.0	130.0	2.5
T21	苦楝	9.0	300.0	2.5
T22	黃葛樹	13.0	500.0	5.0
T23	恒春黃槿	7.0	380.0	4.0
T24	恒春黃槿	7.0	380.0	4.0

T25	食茱萸	6.0	130.0	2.0
T26	食茱萸	6.0	130.0	2.0
T27	香蕉樹	3.0	/	/
T28	香蕉樹	3.0	/	/
T29	香蕉樹	3.0	/	/
T30	香蕉樹	3.0	/	/
T31	香蕉樹	3.0	/	/
T32	香蕉樹	3.0	/	/
T33	香蕉樹	3.0	/	/
T34	香蕉樹	3.0	/	/
T35	香蕉樹	3.0	/	/
T36	香蕉樹	3.0	/	/
T37	香蕉樹	3.0	/	/
T38	香蕉樹	3.0	/	/
T39	香蕉樹	3.0	/	/
T40	香蕉樹	3.0	/	/
T41	香蕉樹	3.0	/	/
T42	香蕉樹	3.0	/	/
T43	香蕉樹	3.0	/	/
T44	香蕉樹	3.0	/	/
T45	香蕉樹	3.0	/	/
T46	香蕉樹	3.0	/	/
T47	香蕉樹	3.0	/	/

美化環境建議計劃

由於現場部分樹木，序號：T30-T47，位於場地中心，阻礙車輛及場地人士進出及使用。申請人規劃把有關範圍作露天存放建築材料和建築機械，因此提出斬樹18棵，當中18棵都是香蕉樹，即以上表格紫色部分，圖中橙色標示位置。

為了美化環境，加強場地綠化效果，團隊會保留原有29棵樹木，序號：T01-T29，並會種植18棵新樹木，序號：N01-N18，均是細葉榕，即圖中藍色標示位置。從而減低發展對環境可能構成的視覺影響，提高場地及附近範圍的景觀質素。計劃會分為種植和保育樹木，所有綠化工作，會聘請具經驗及專業的園藝公司進行，為將來工程進行更新及補養。

有關保護樹木工作，申請人會參考由發展局綠化、園境及樹木管理組發出的資訊：護養樹木的簡易圖解及樹木管理手冊以護養樹木。第二，申請地點會設置水喉位，並會安排專人按時灌溉、施肥、修剪及除草；留意蟲害，確保樹木能健康生長。若發現樹木瀕死或出現枯萎情形，會盡快更換。第三，申請地點會嚴格規定，不許在樹木 1 米範圍內停放車輛或堆放雜物，以免損害樹木支幹或將泥土壓實，防止出現任何污染泥土的情況。第四，申請地點內嚴禁焚燒垃圾及處理廢物，不會把樹木連著圍欄或電纜，或在樹木上安裝標誌牌。最後，申請人會盡力保護成齡樹木，並將清除攀緣植物的工作，列作保養樹木的常規工作。