

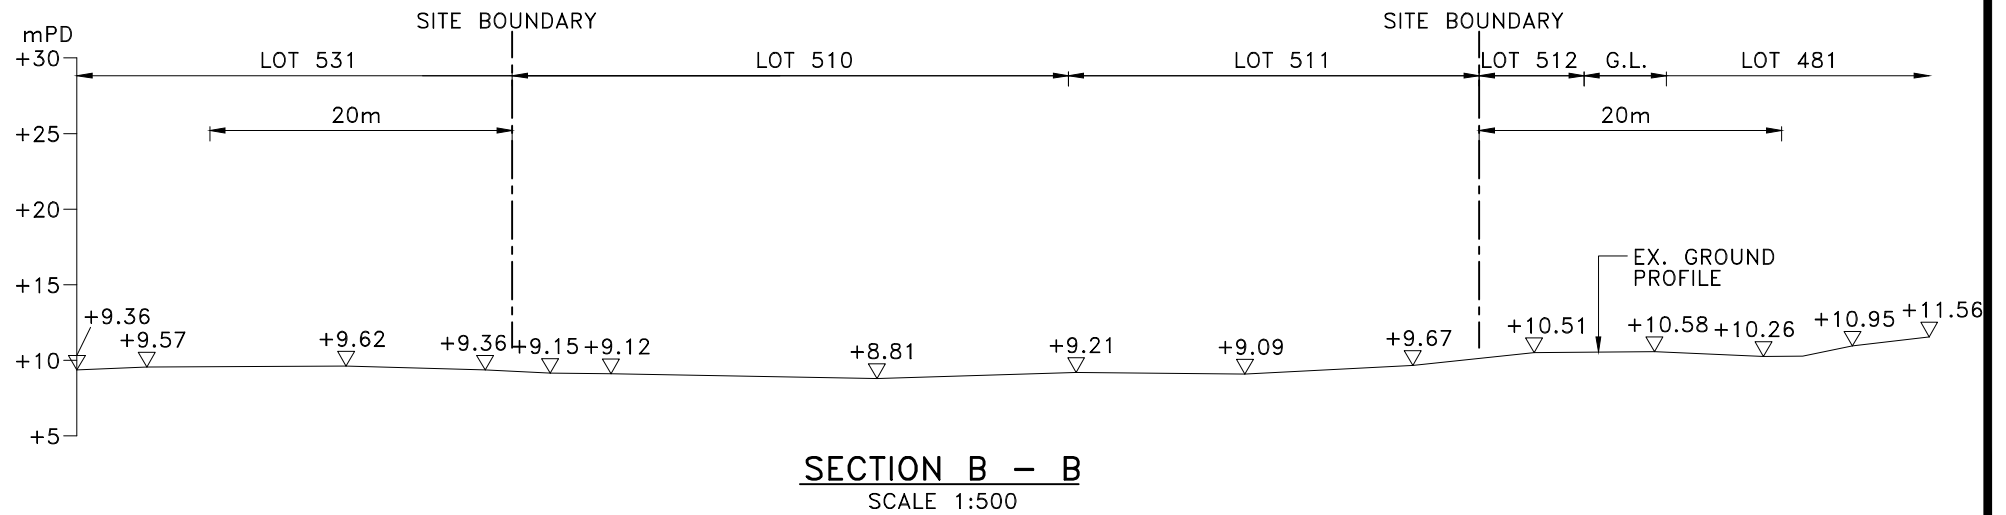


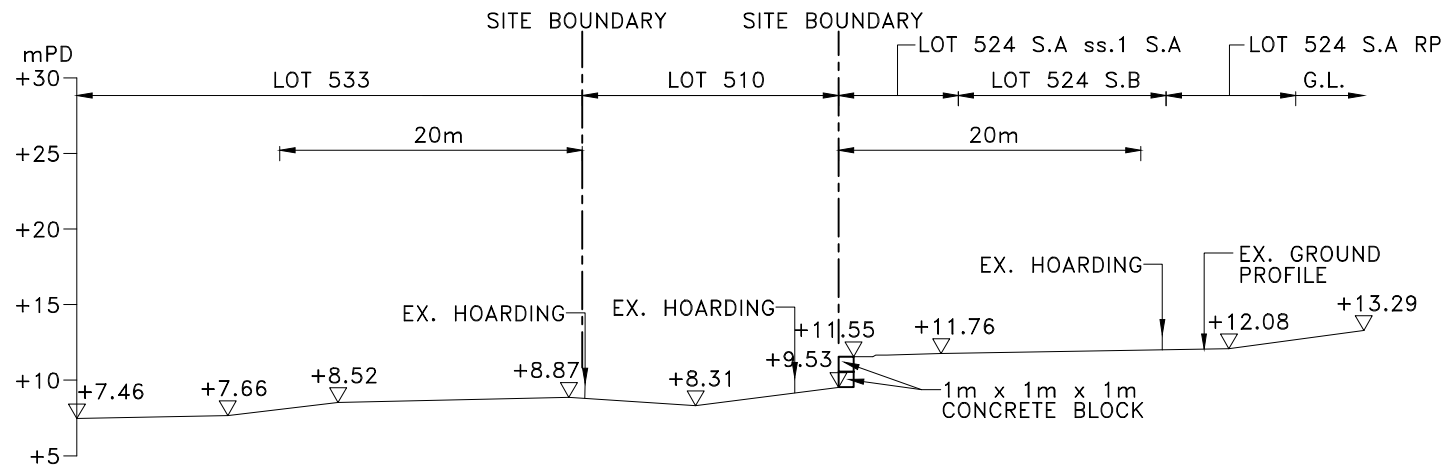

#4358

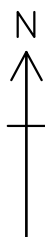

DD90

A

B

20m

B

A



Winner Surveying Consultants Co.
O/B CHEUNG KWONG MING DEVELOPMENT LIMITED

Room 1203, Yuen Long Centre, 55 Sau Fu Street, Yuen Long, N.T.
TEL: 8226 2082 FAX: 8229 2082

DRAFT

SCALE 1:600

29-12-2025

m30

0

30

60m

SCALE 1 : 600