


Application Site

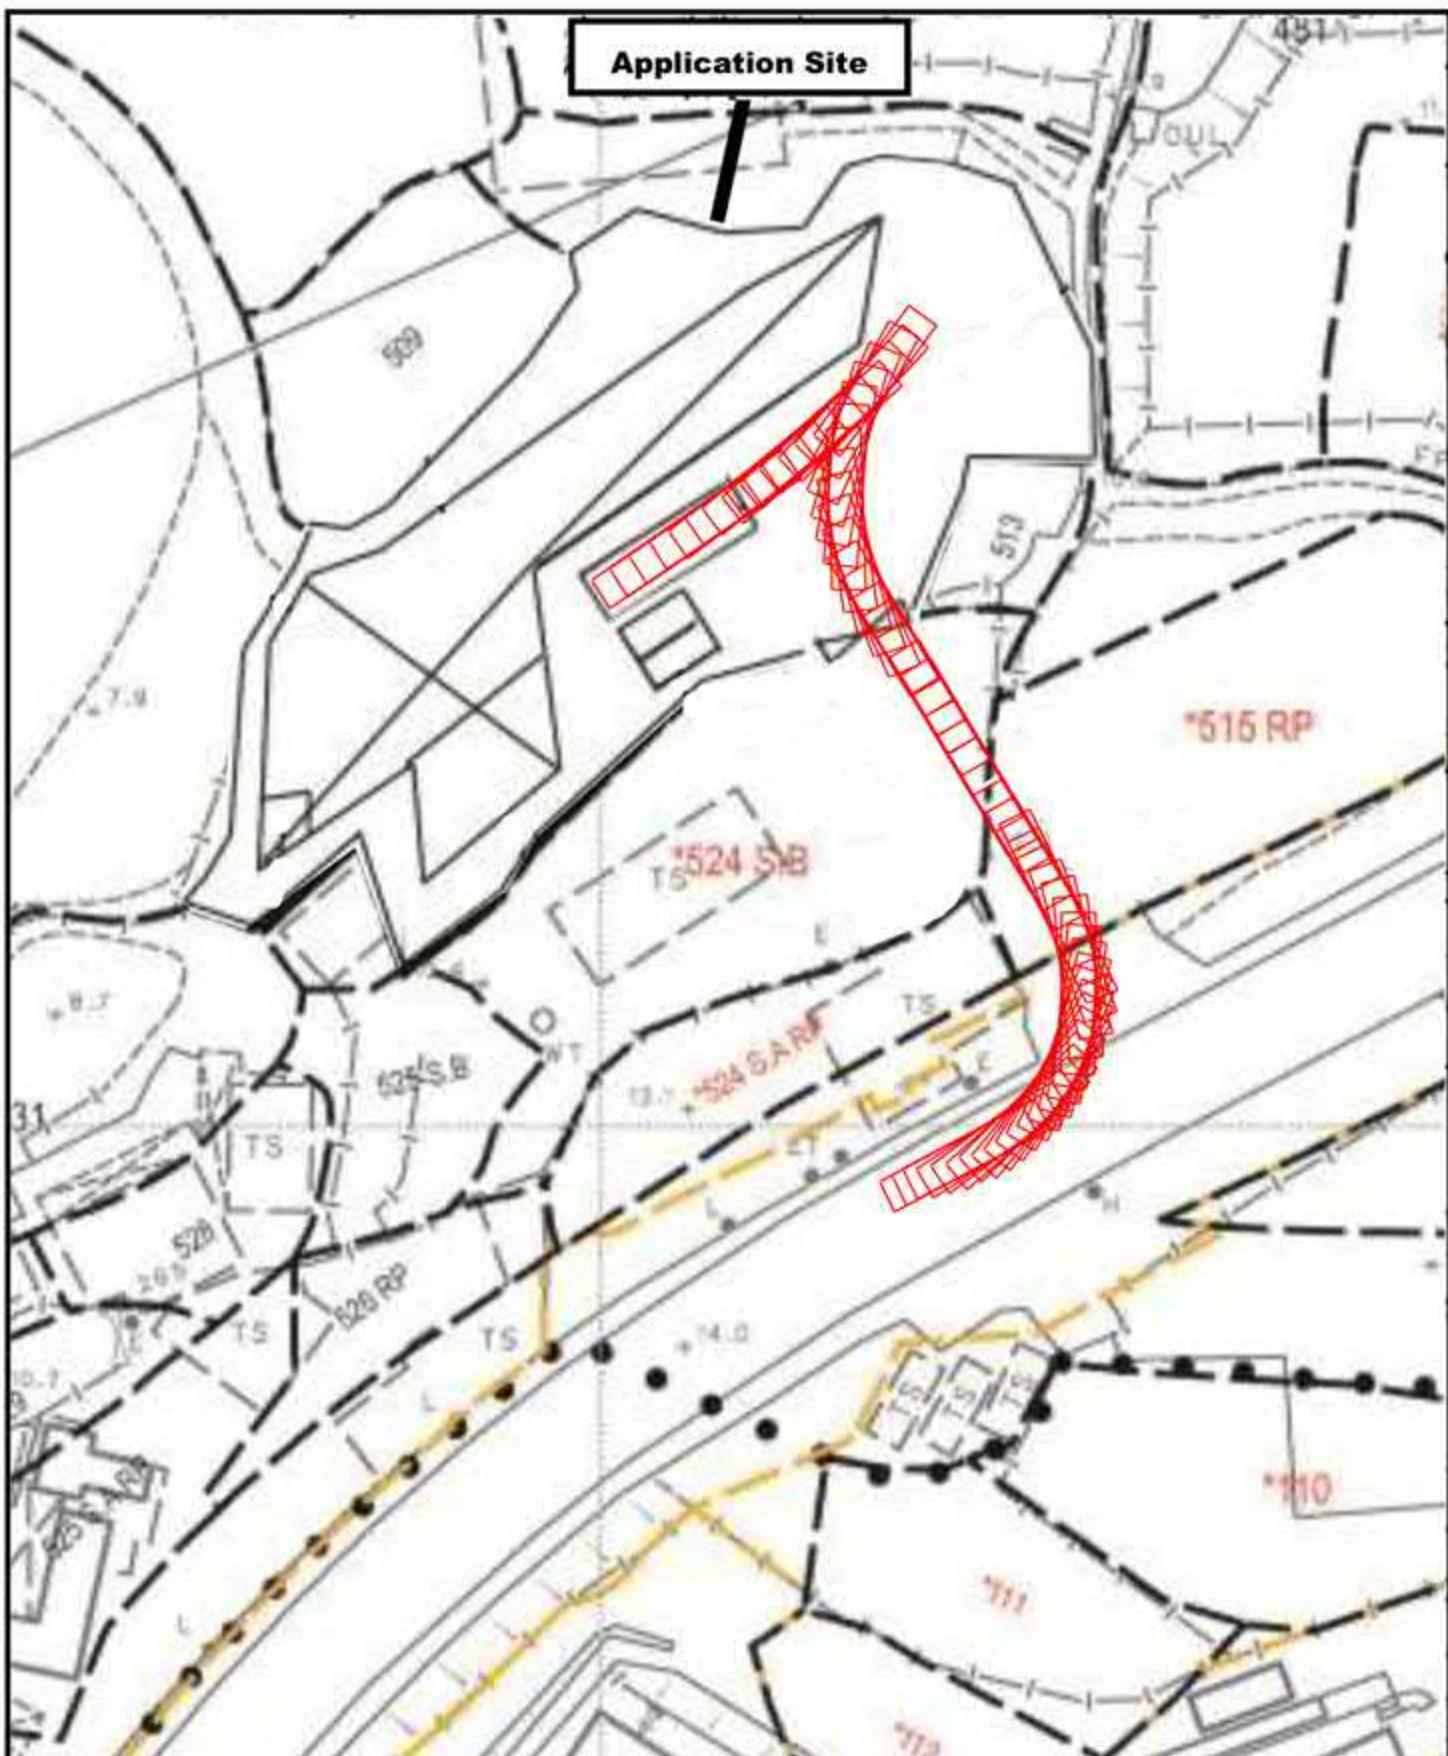

Project 项目名稱:

Proposed Temporary Cold Store and Shop and Services (Fresh Provision Shop) and Associated Filling of Land for a Period of 3 Years at Lots 510, 511, 512, & 524 S.A ss.1 S.A in D.D.90, Lin Ma Hang Road, Ta Kwu Ling, N.T.

Drawing Title 画目:

Swept Path Analysis for Vehicle Getting into the Application Site

Remarks 賦註:

Medium/heavy goods vehicle (11m x 3.5m)


Drawing No. 画號:

Figure 11

Scale 比例:

1:500

Application Site

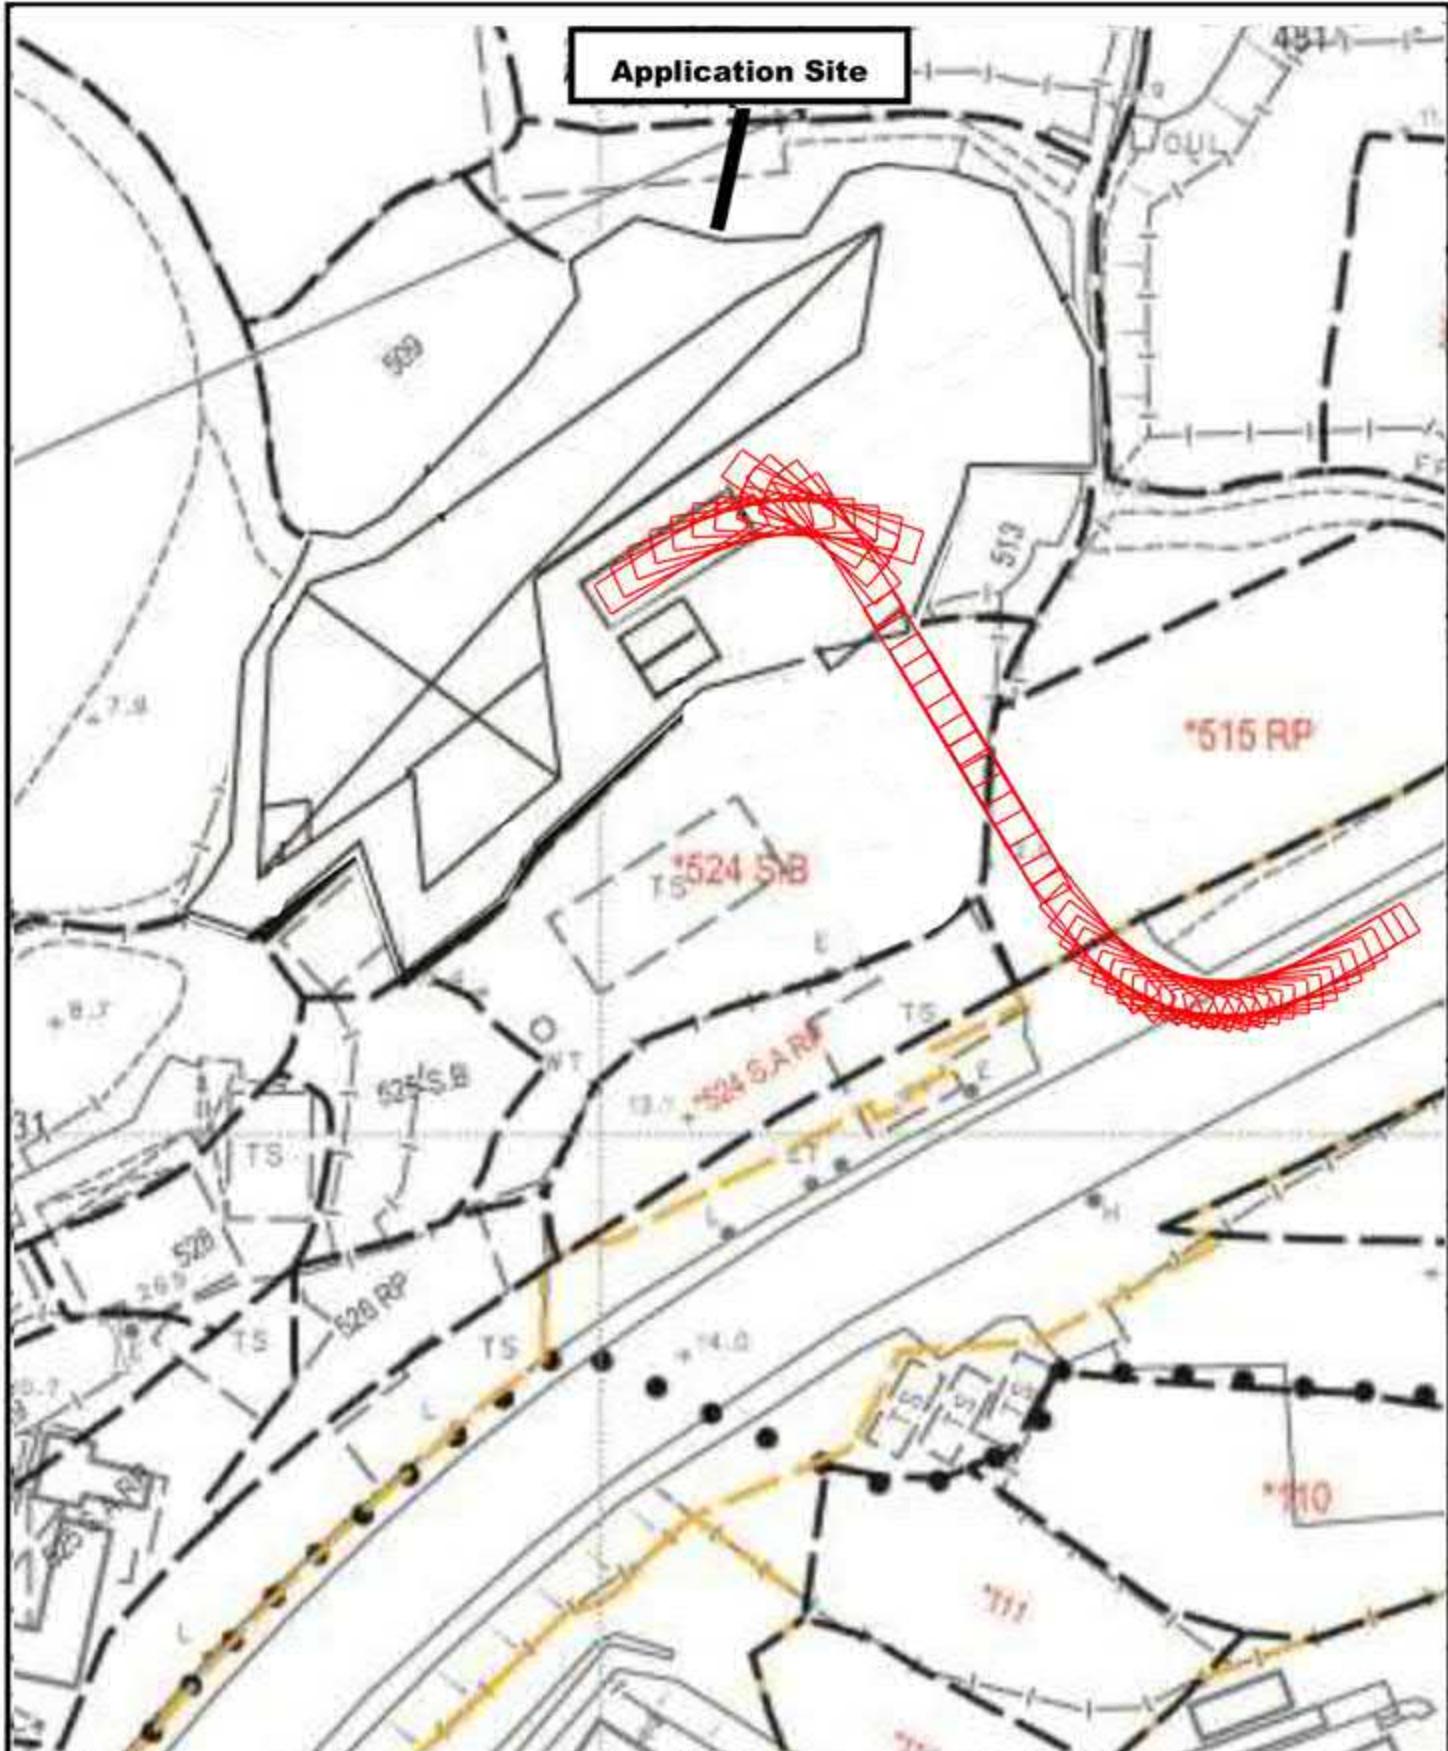

Project 项目名稱:

Proposed Temporary Cold Store and Shop and Services (Fresh Provision Shop) and Associated Filling of Land for a Period of 3 Years at Lots 510, 511, 512, & 524 S.A ss.1 S.A in D.D.90, Lin Ma Hang Road, Ta Kwu Ling, N.T.

Drawing Title 项目:

Swept Path Analysis for Vehicle Leaving the Application Site

Remarks 賦註:

Medium/heavy goods vehicle (11m x 3.5m)

Drawing No. 项目:

Figure 12

Scale 比例:

1:500