


N

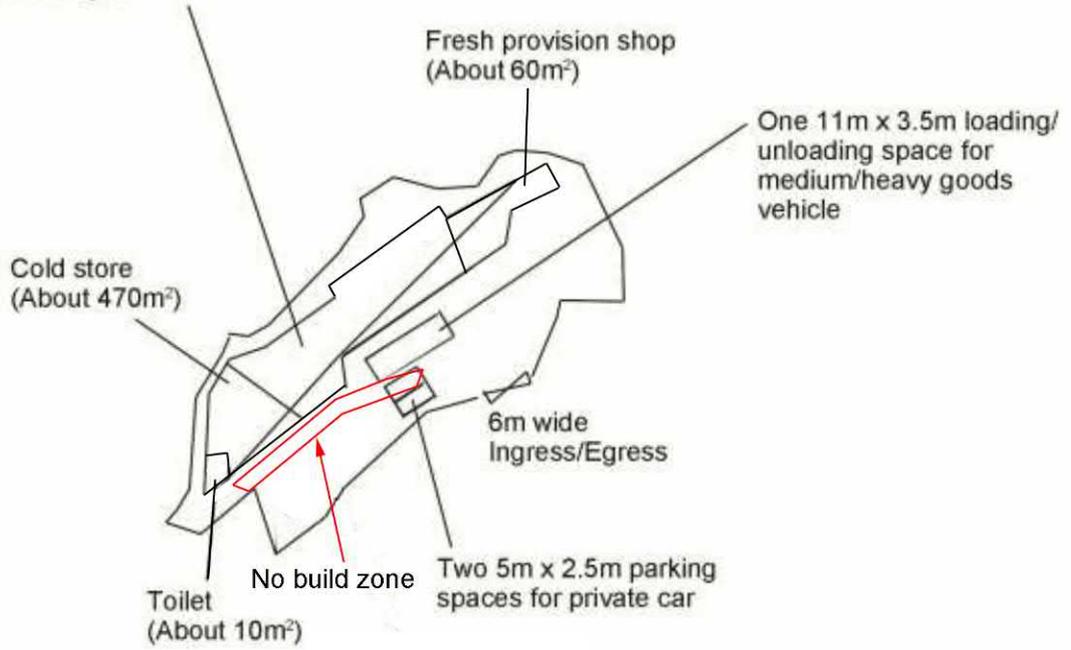

Structure 1

Cold store and Shop & services
(Fresh Provision shop) & toilet
GFA: Not exceeding 540m²
Height: Not exceeding 8.5m
No. of storey: 1



Project 項目名稱: Proposed Temporary Cold Store and Shop and Services (Fresh Provision Shop) and Associated Filling of Land for a Period of 3 Years at Lots 510, 511, 512, & 524 S.A ss.1 S.A in D.D.90, Lin Ma Hang Road, Ta Kwu Ling, N.T.	Drawing Title 圖目: Proposed Layout Plan	Remarks 備註:
	Drawing No. 圖號: Figure 2	Scale 比例: 1:1000