


Application Site

N4231

8m

<p>Project 項目名稱: Proposed Temporary Cold Store and Shop and Services (Fresh Provision Shop) and Associated Filling of Land for a Period of 3 Years at Lots 510, 511, 512, & 524 S.A ss.1 S.A in D.D.90, Lin Ma Hang Road, Ta Kwu Ling, N.T.</p>	<p>Drawing Title 圖目: Swept Path Analysis for Vehicle Getting into the Application Site</p>	<p>Remarks 備註:  Medium/heavy goods vehicle (11m x 3.5m)</p>
	<p>Drawing No. 圖號: Figure 11</p>	<p>Scale 比例: 1:500</p>

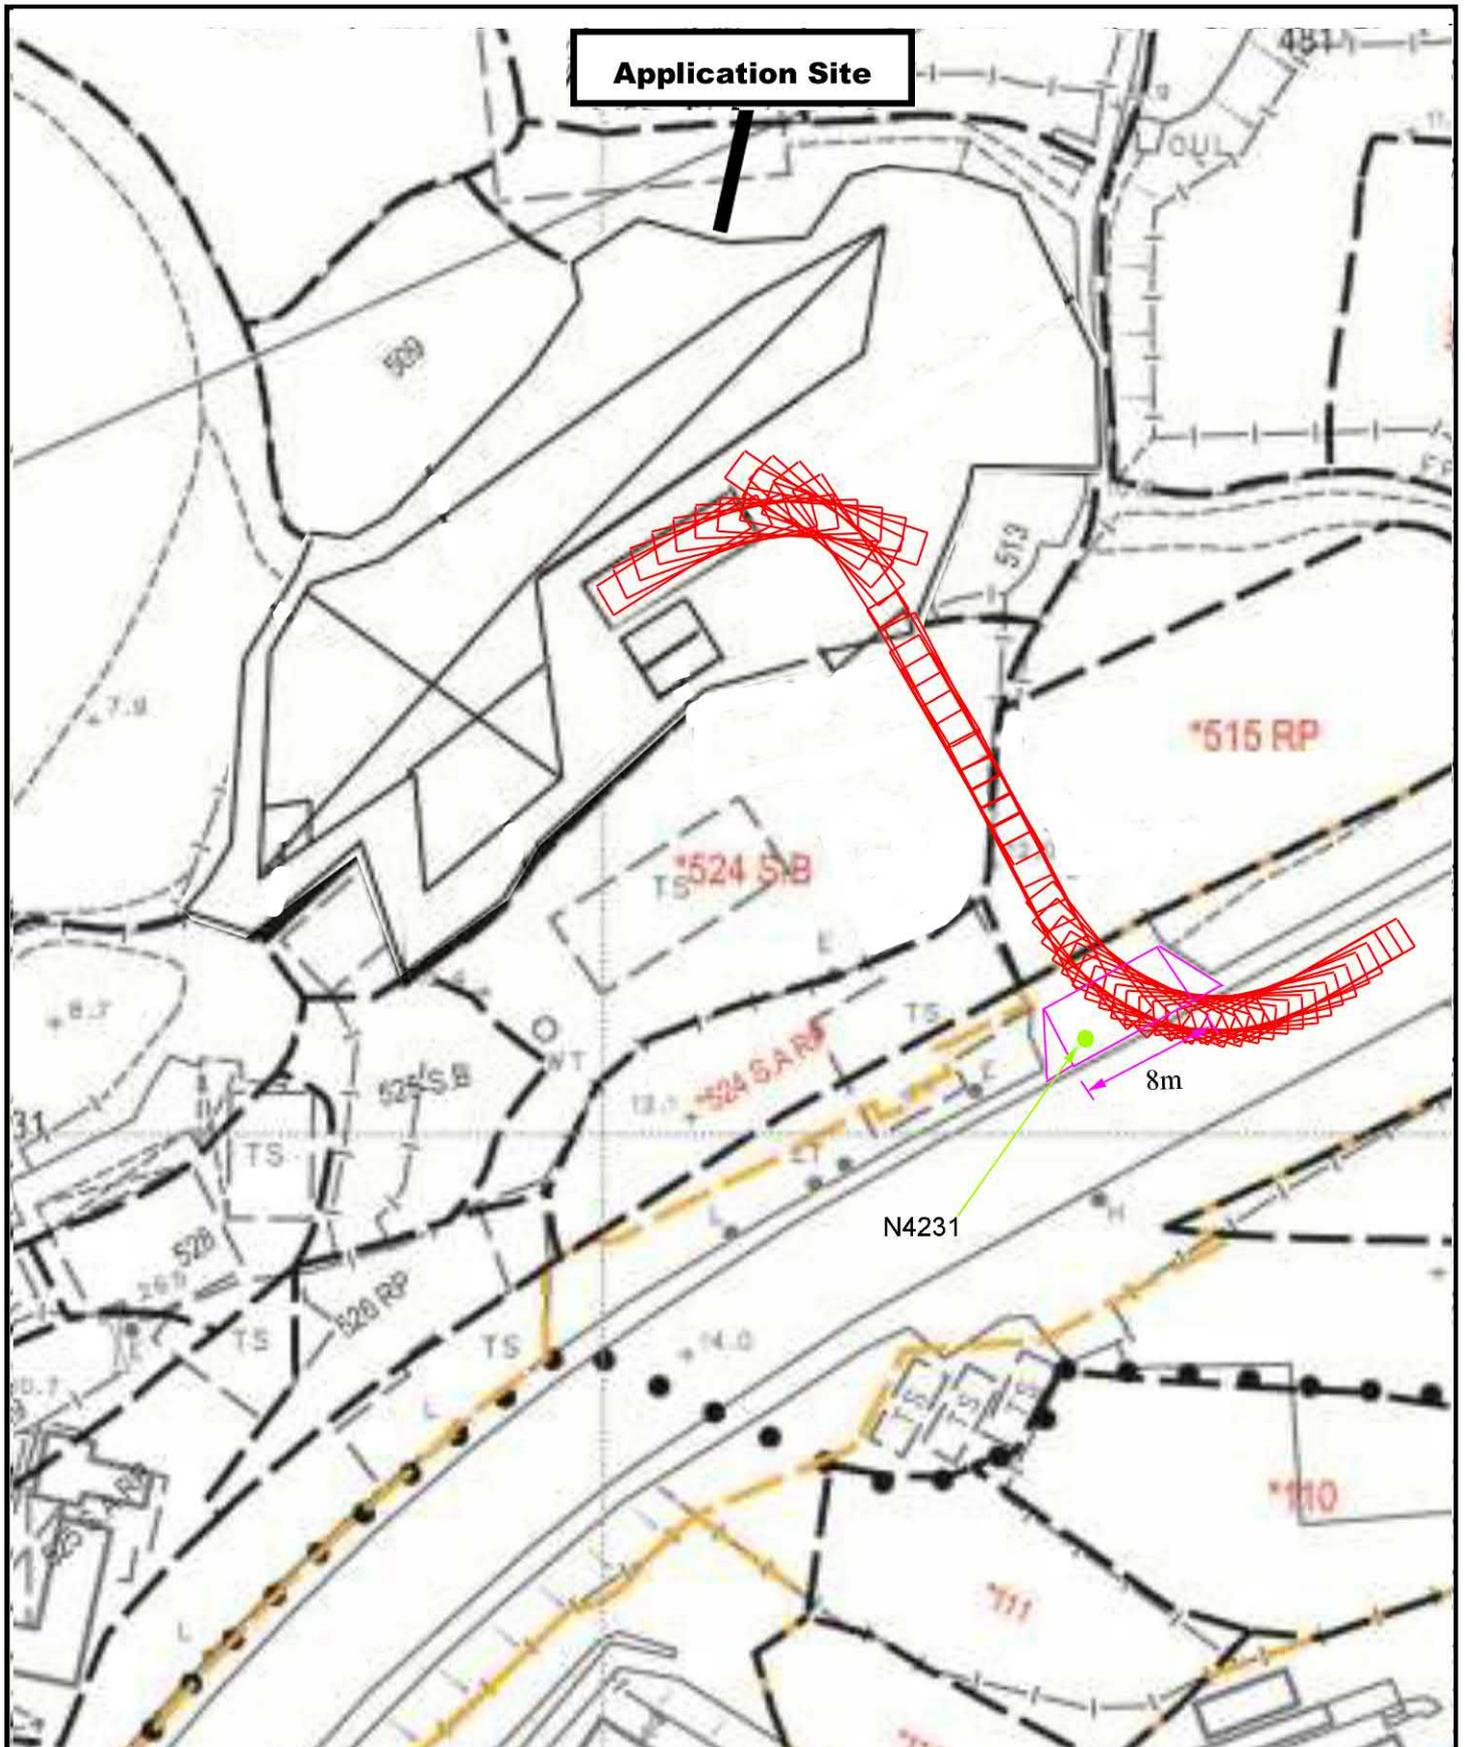

<p>Project 項目名稱: Proposed Temporary Cold Store and Shop and Services (Fresh Provision Shop) and Associated Filling of Land for a Period of 3 Years at Lots 510, 511, 512, & 524 S.A ss.1 S.A in D.D.90, Lin Ma Hang Road, Ta Kwu Ling, N.T.</p>	<p>Drawing Title 圖目: Swept Path Analysis for Vehicle Leaving the Application Site</p> <p>Drawing No. 圖號: Figure 12</p>	<p>Remarks 備註:  Medium/heavy goods vehicle (11m x 3.5m)</p> <p>Scale 比例: 1:500</p>
---	--	--