


N

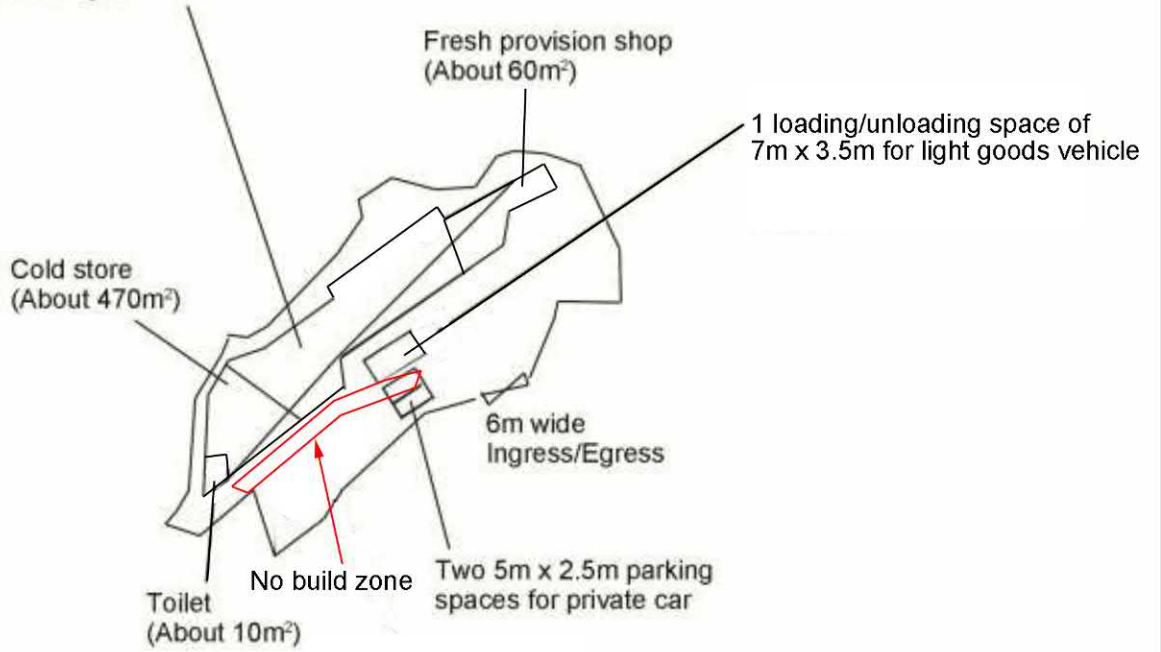

Structure 1

Cold store and Shop & services
(Fresh Provision shop) & toilet
GFA: Not exceeding 540m²
Height: Not exceeding 8.5m
No. of storey: 1



Project 項目名稱:

Proposed Temporary Cold Store and Shop and Services (Fresh Provision Shop) and Associated Filling of Land for a Period of 3 Years at Lots 510, 511, 512, & 524 S.A ss.1 S.A in D.D.90, Lin Ma Hang Road, Ta Kwu Ling, N.T.

Drawing Title 圖目:

Proposed Layout Plan

Remarks 備註:

Drawing No. 圖號:

Figure 2

Scale 比例:

1:1000