


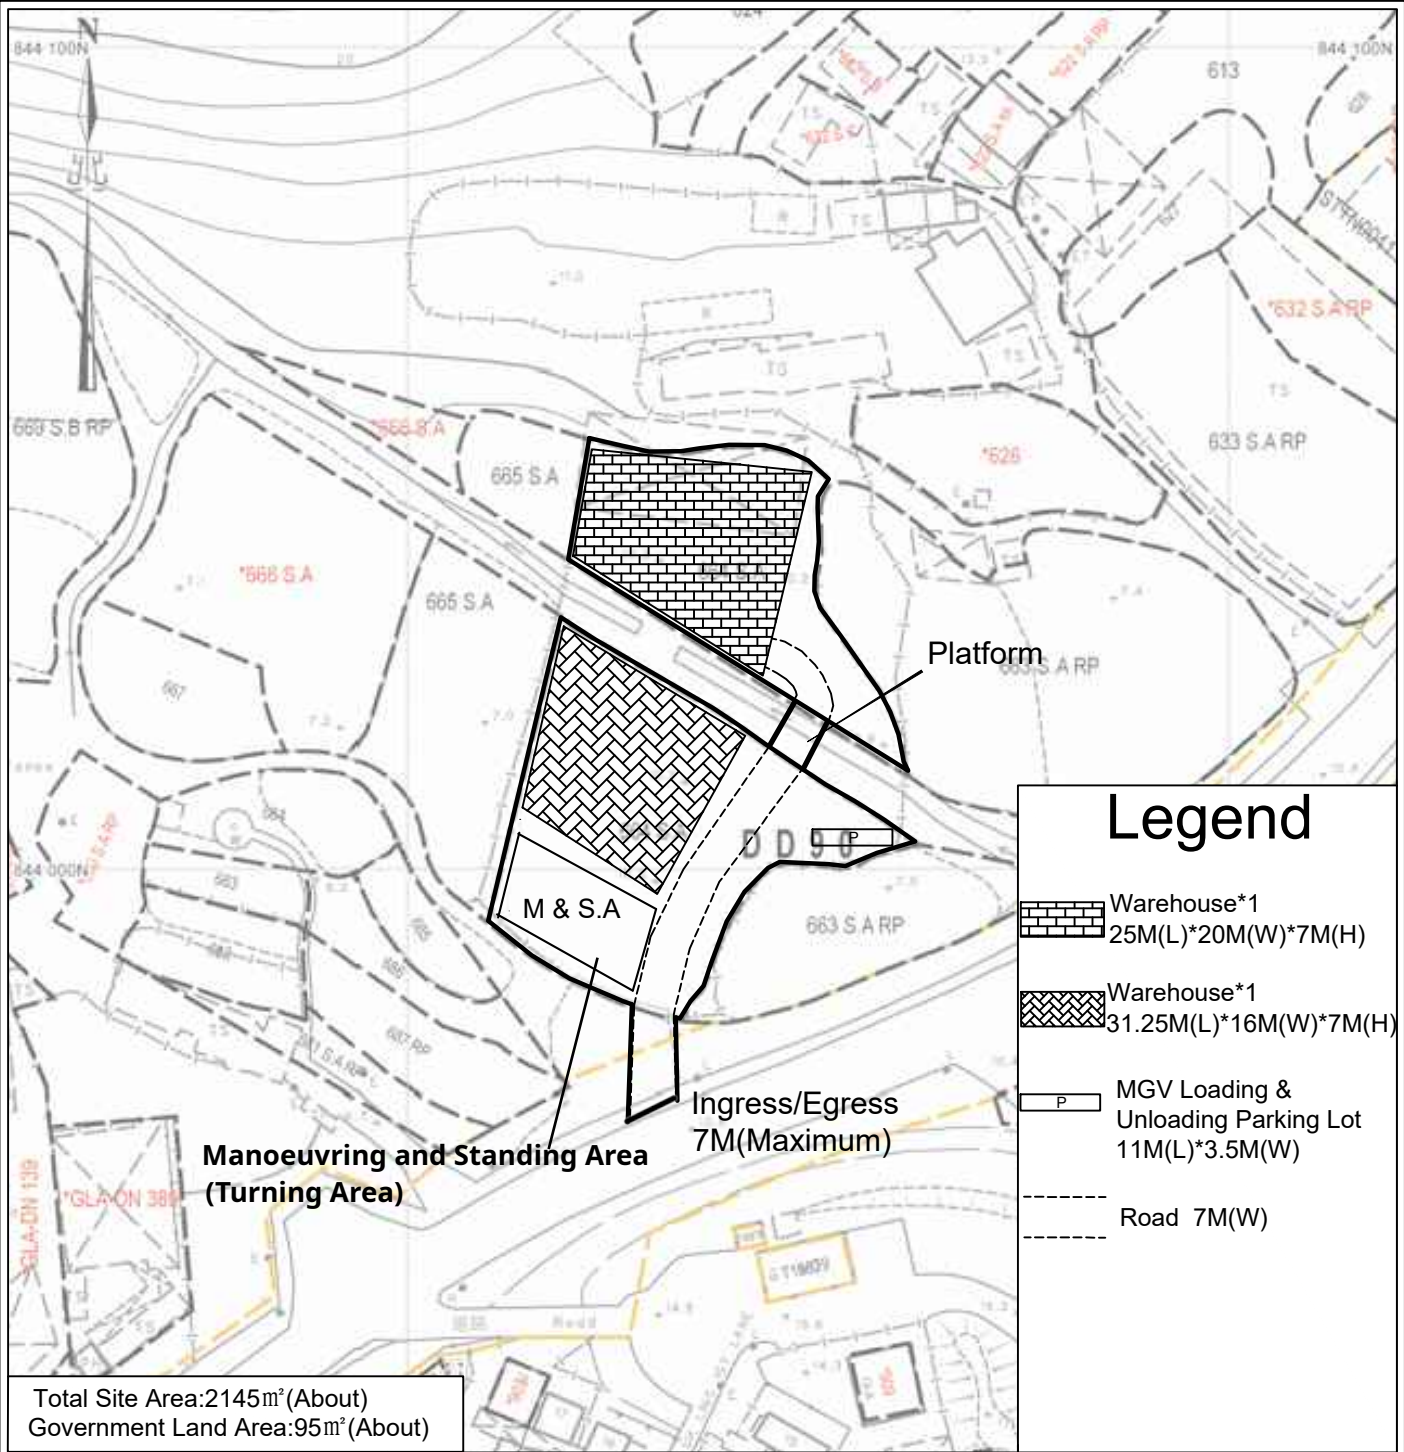

September 2025	Layout plan	YING SHING (HOPEWELL) ENGINEERING CO.LTD.
Not to Scale		Annex 1